



TYPICAL SECTION
(EXISTING)

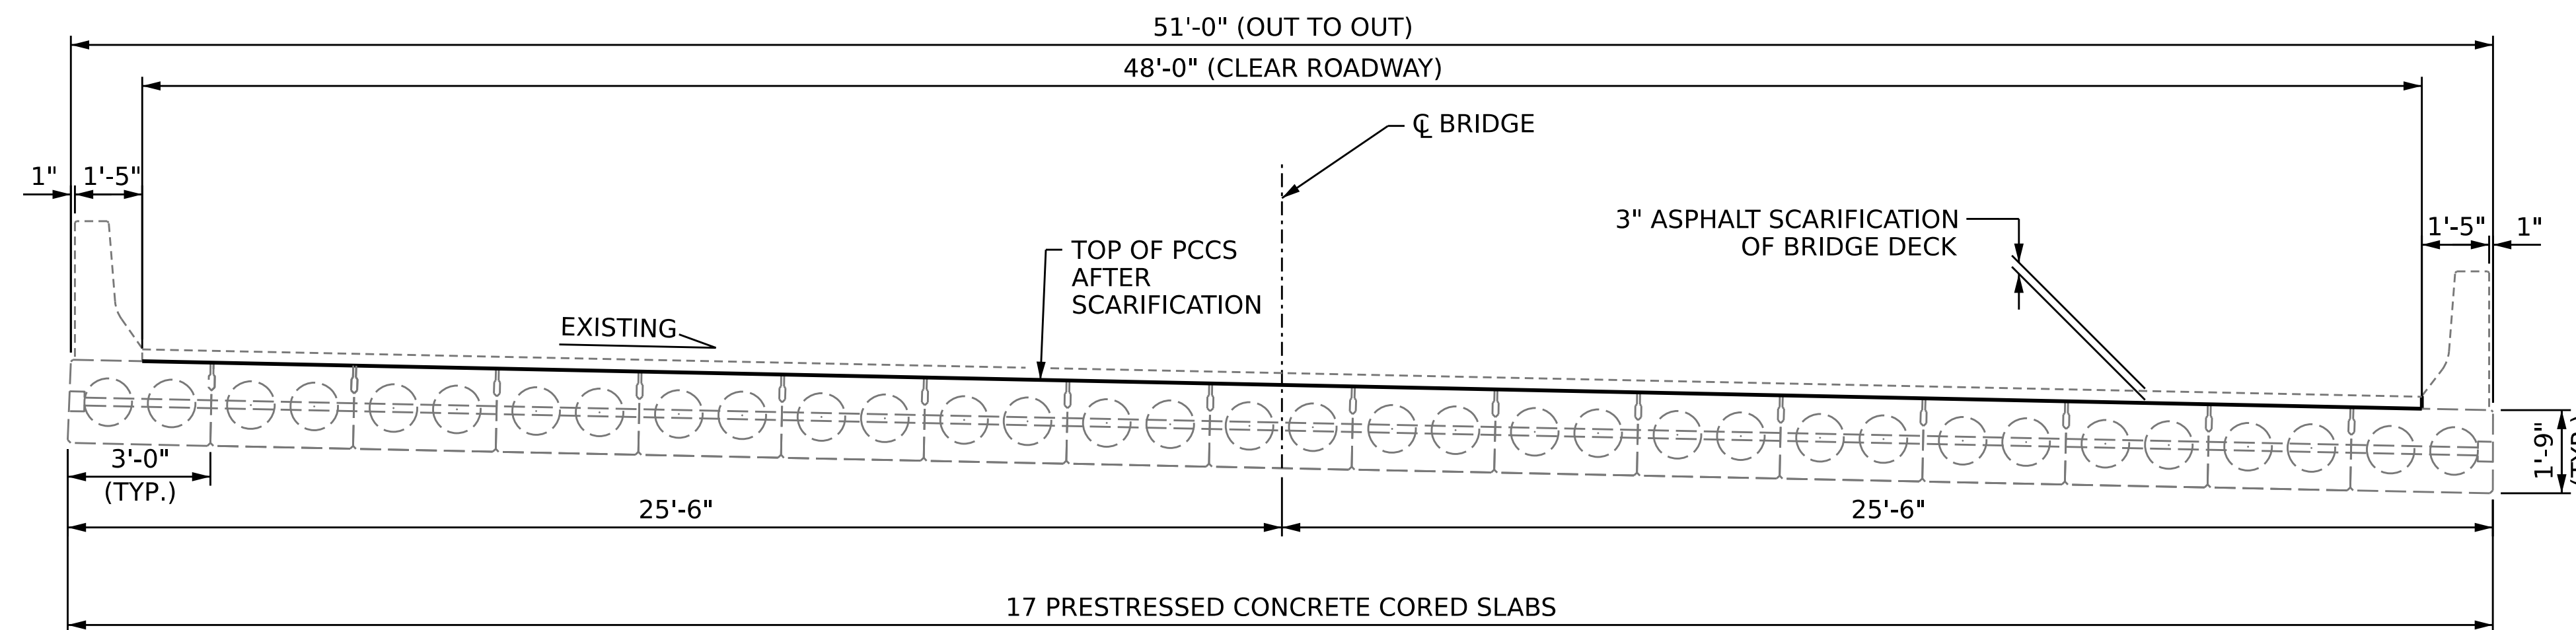

TYPICAL SECTION
(DECK PREPARATION)

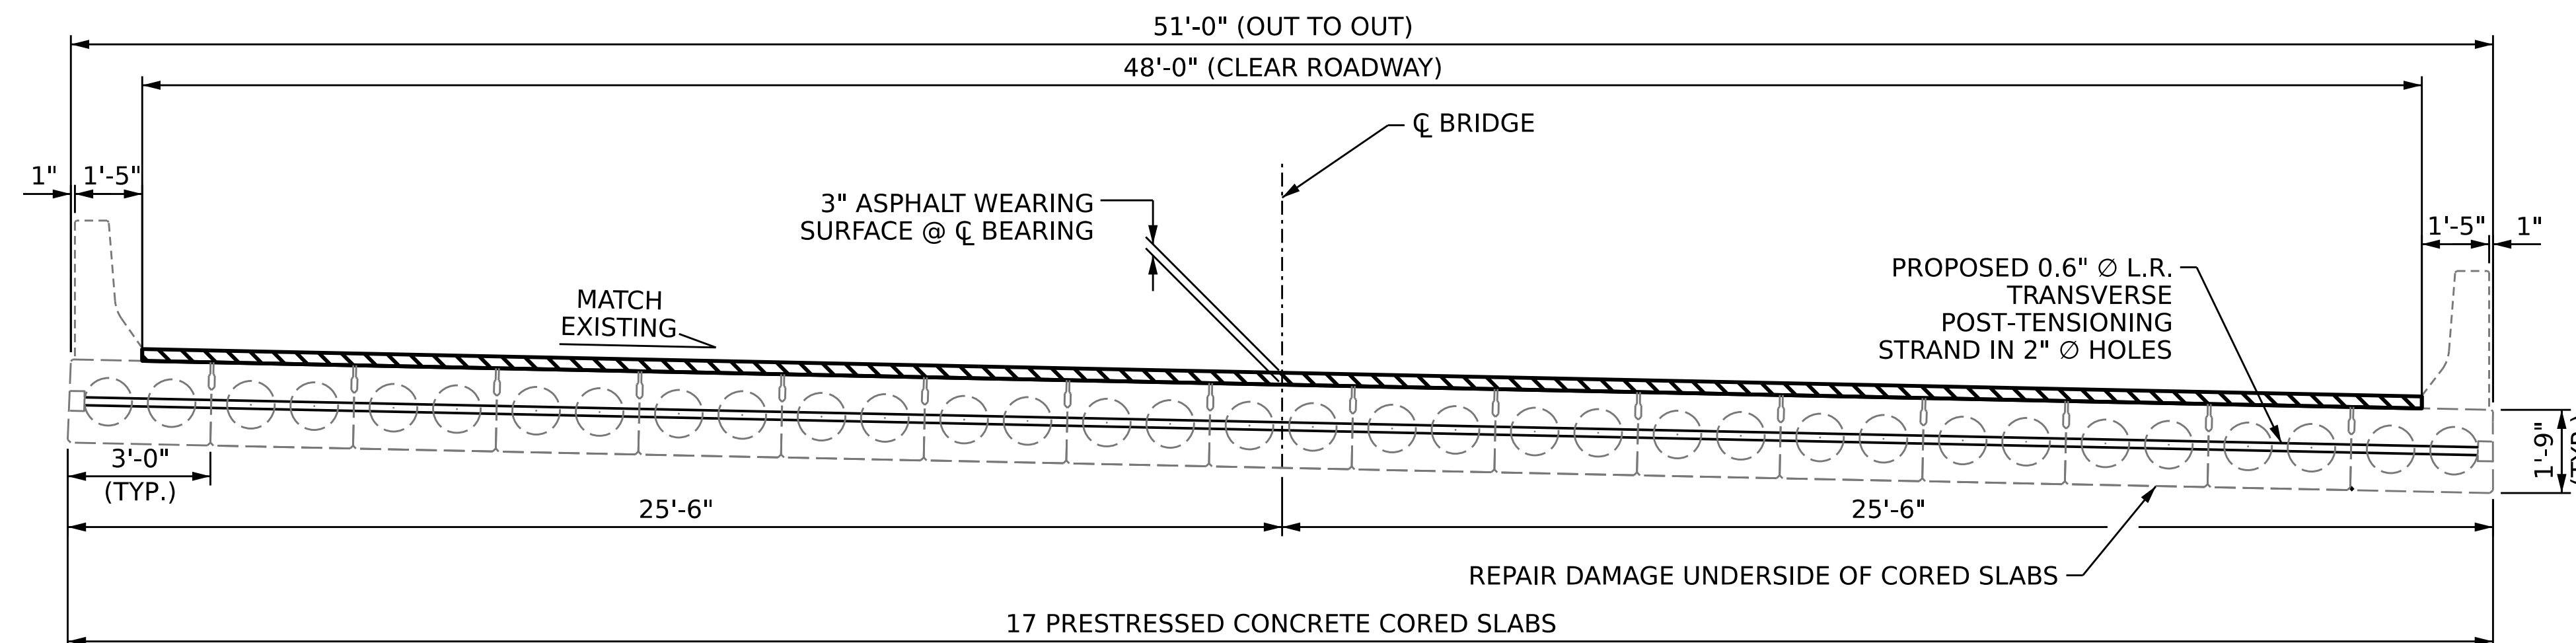


TYPICAL SECTION
(PROPOSED)

NOTES

SEE TRAFFIC PLANS FOR LANE WIDTH, SEQUENCING, AND OTHER TRAFFIC CONTROL MEASURES FOR STAGING OF SURFACE PREPARATION AND SILANE DECK TREATMENT.

PROTECT TRAFFIC FROM REBOUND, DUST, OVERSPRAY, AND CONSTRUCTION ACTIVITIES. PROVIDE APPROPRIATE SHIELDING, AS REQUIRED AND/OR DIRECTED BY ENGINEER.

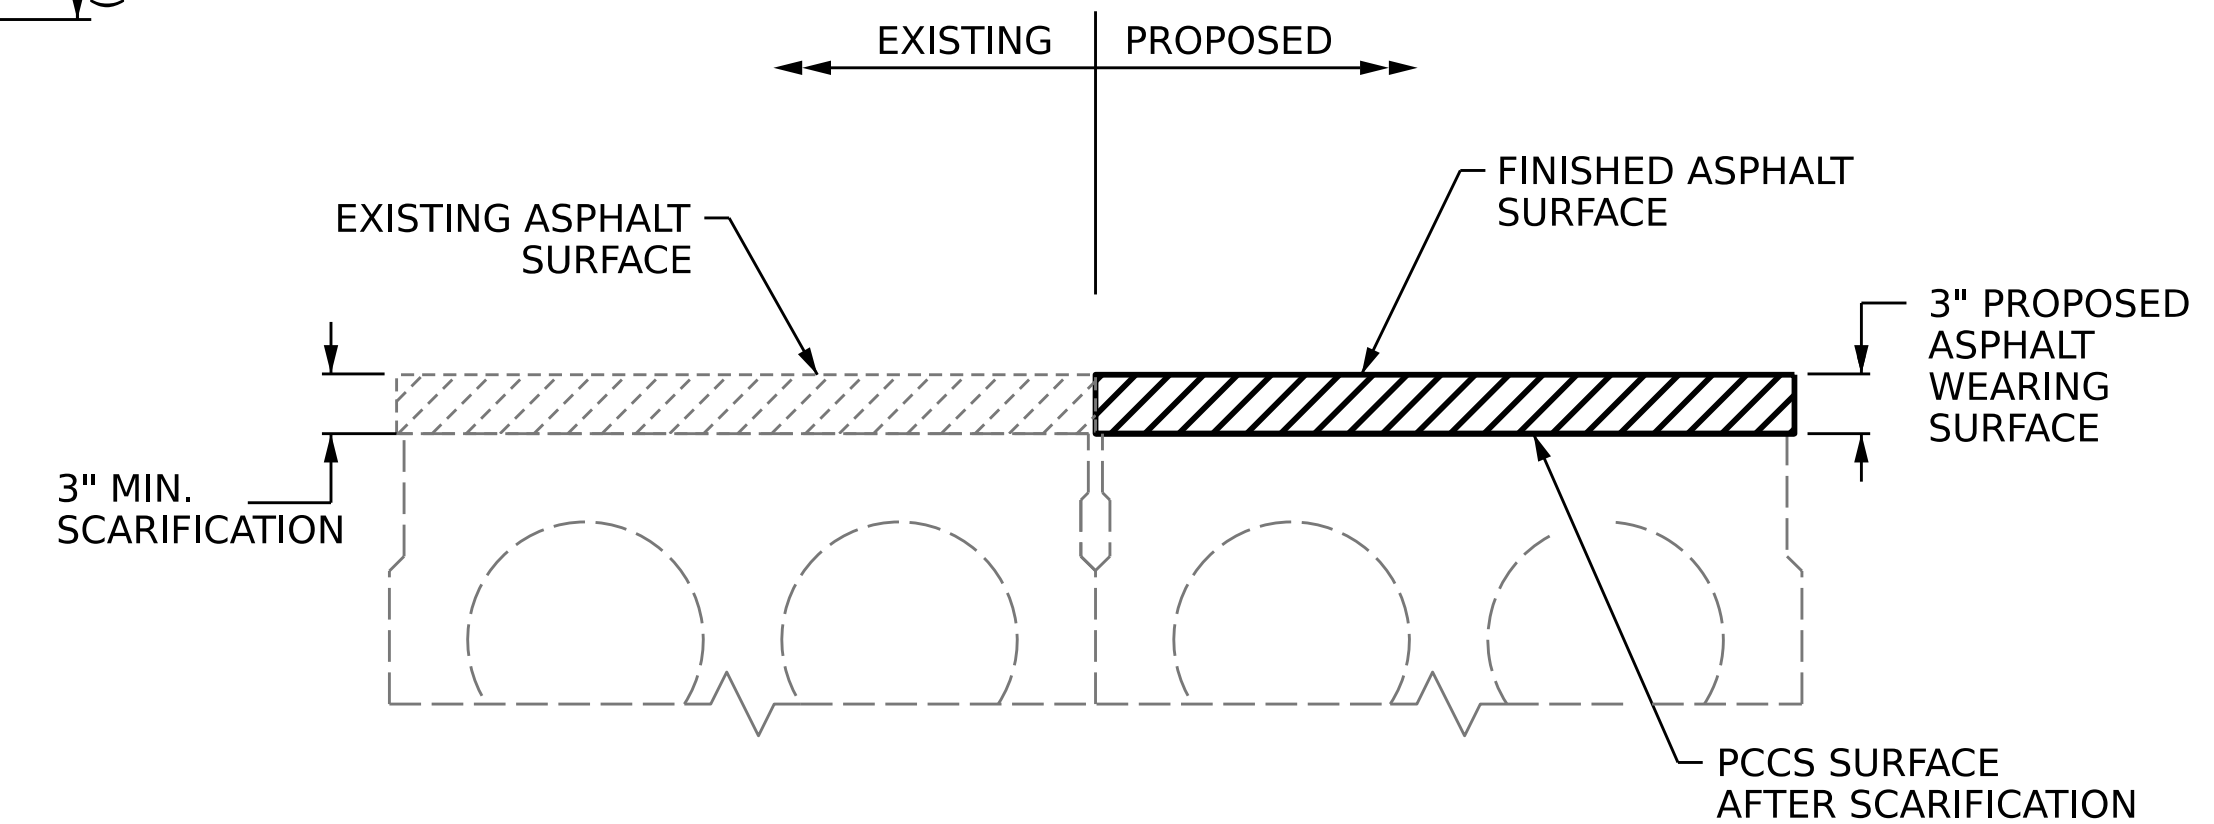

ASPHALT REPLACEMENT DETAIL

DRAWN BY : J. BALDWIN DATE : 07/2022
CHECKED BY : S. WANCE DATE : 11/2022

9/14/2023
S:\DPG\Division6\HI-0017\Plans\770454\404.003.HI-0017.SMU.TS.S4-02.770454.dgn
aabr.aha

PROJECT NO. **HI-0017**
ROBESON COUNTY
BRIDGE NO. **770454**



STATE OF NORTH CAROLINA
DEPARTMENT OF TRANSPORTATION
RALEIGH
TYPICAL SECTION
FOR BRIDGE OVER SEABOARD
COAST LINE RAILROAD
ON US 74 EASTBOUND
BETWEEN NC 71 & SR 1303

DOCUMENT NOT CONSIDERED
FINAL UNLESS ALL
SIGNATURES COMPLETED

REVISIONS						SHEET NO.
NO.	BY:	DATE:	NO.	BY:	DATE:	S4-2
1			3			TOTAL SHEETS
2			4			7