
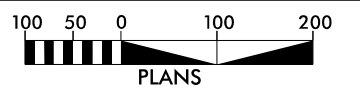


8/17/99

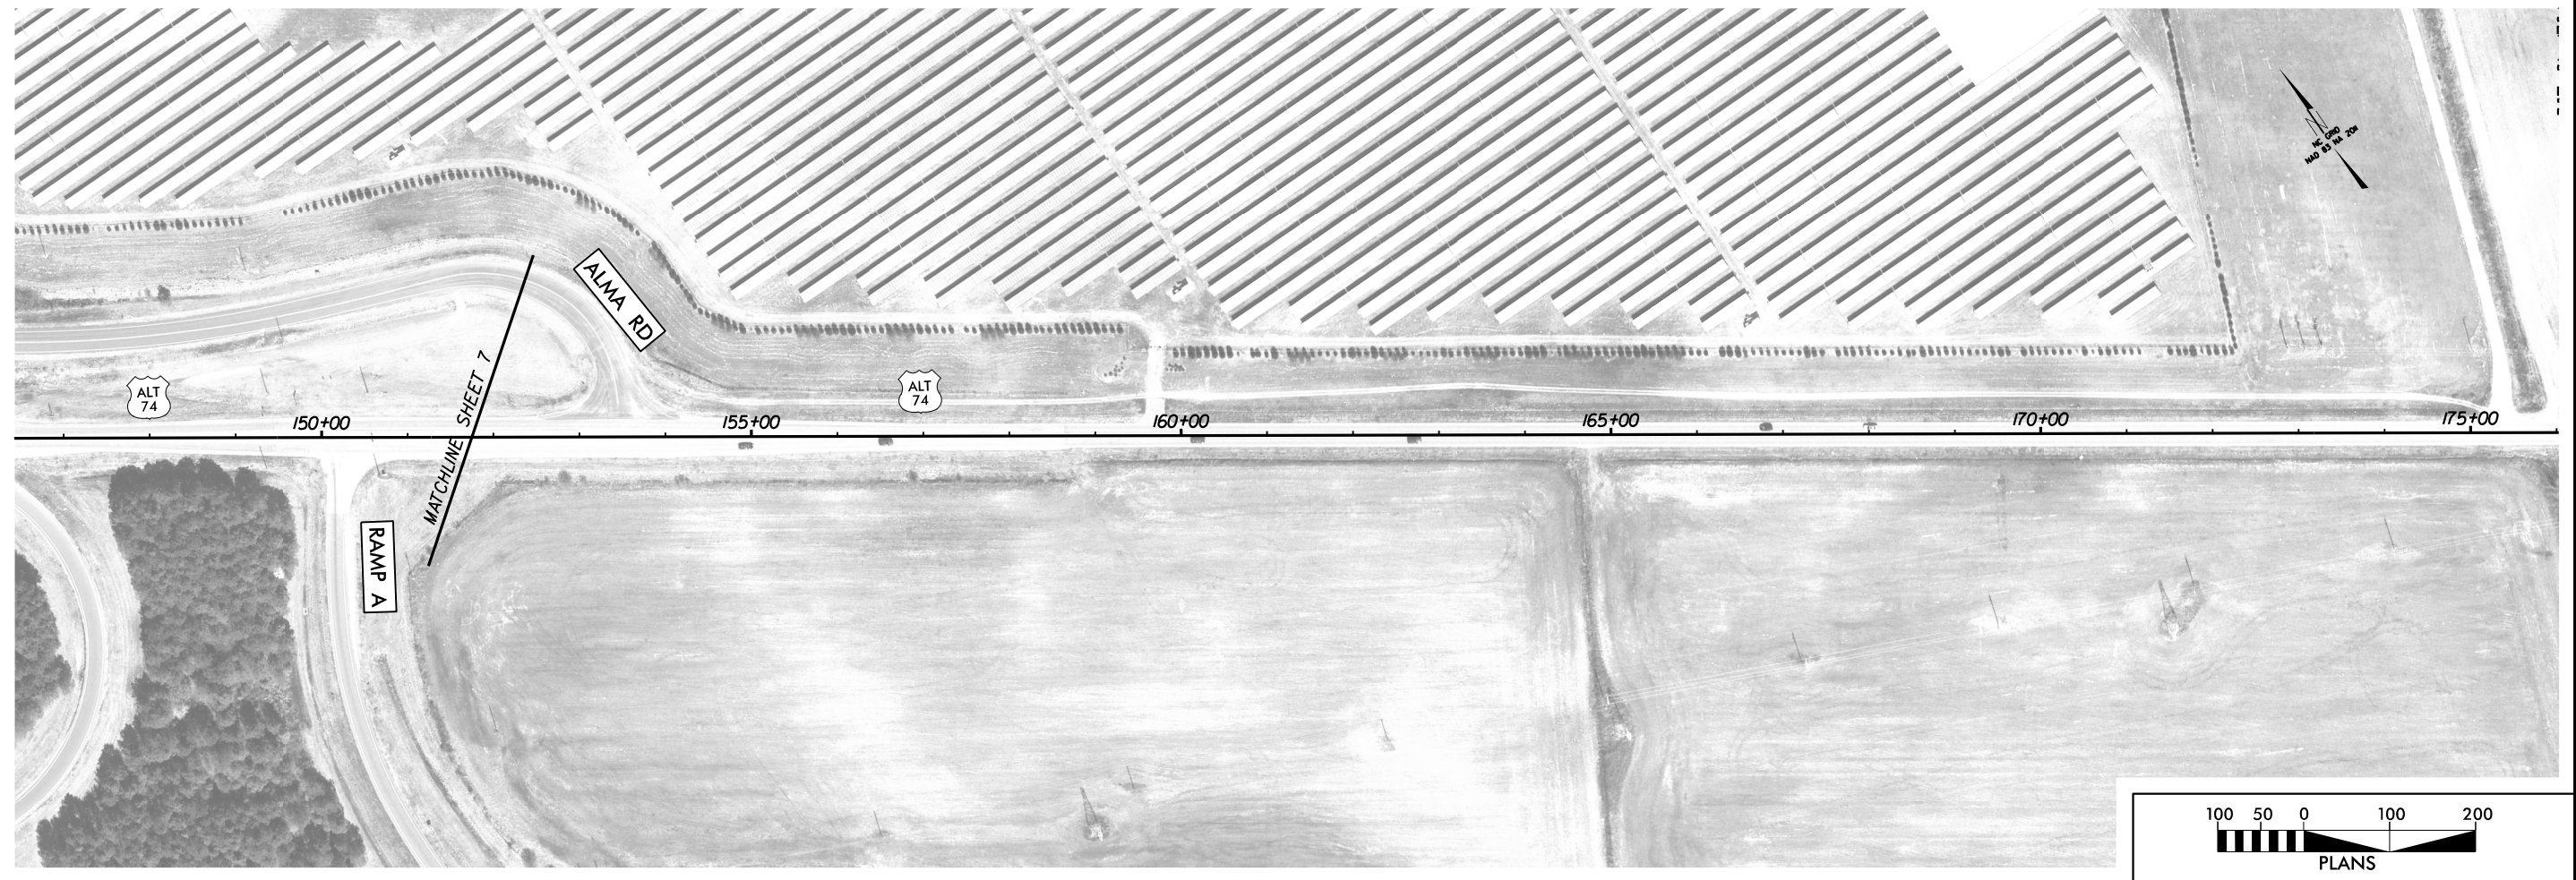

I:\5657 AM
11/28/06
06\002\CADD\NCDDOT\Roadway\Proj\HI-0017\HI-0017_RDY_PSH-09.dgn