


STATE OF NORTH CAROLINA  
DIVISION OF HIGHWAYS

**TRANSPORTATION MANAGEMENT PLAN**

**DUPLIN COUNTY**

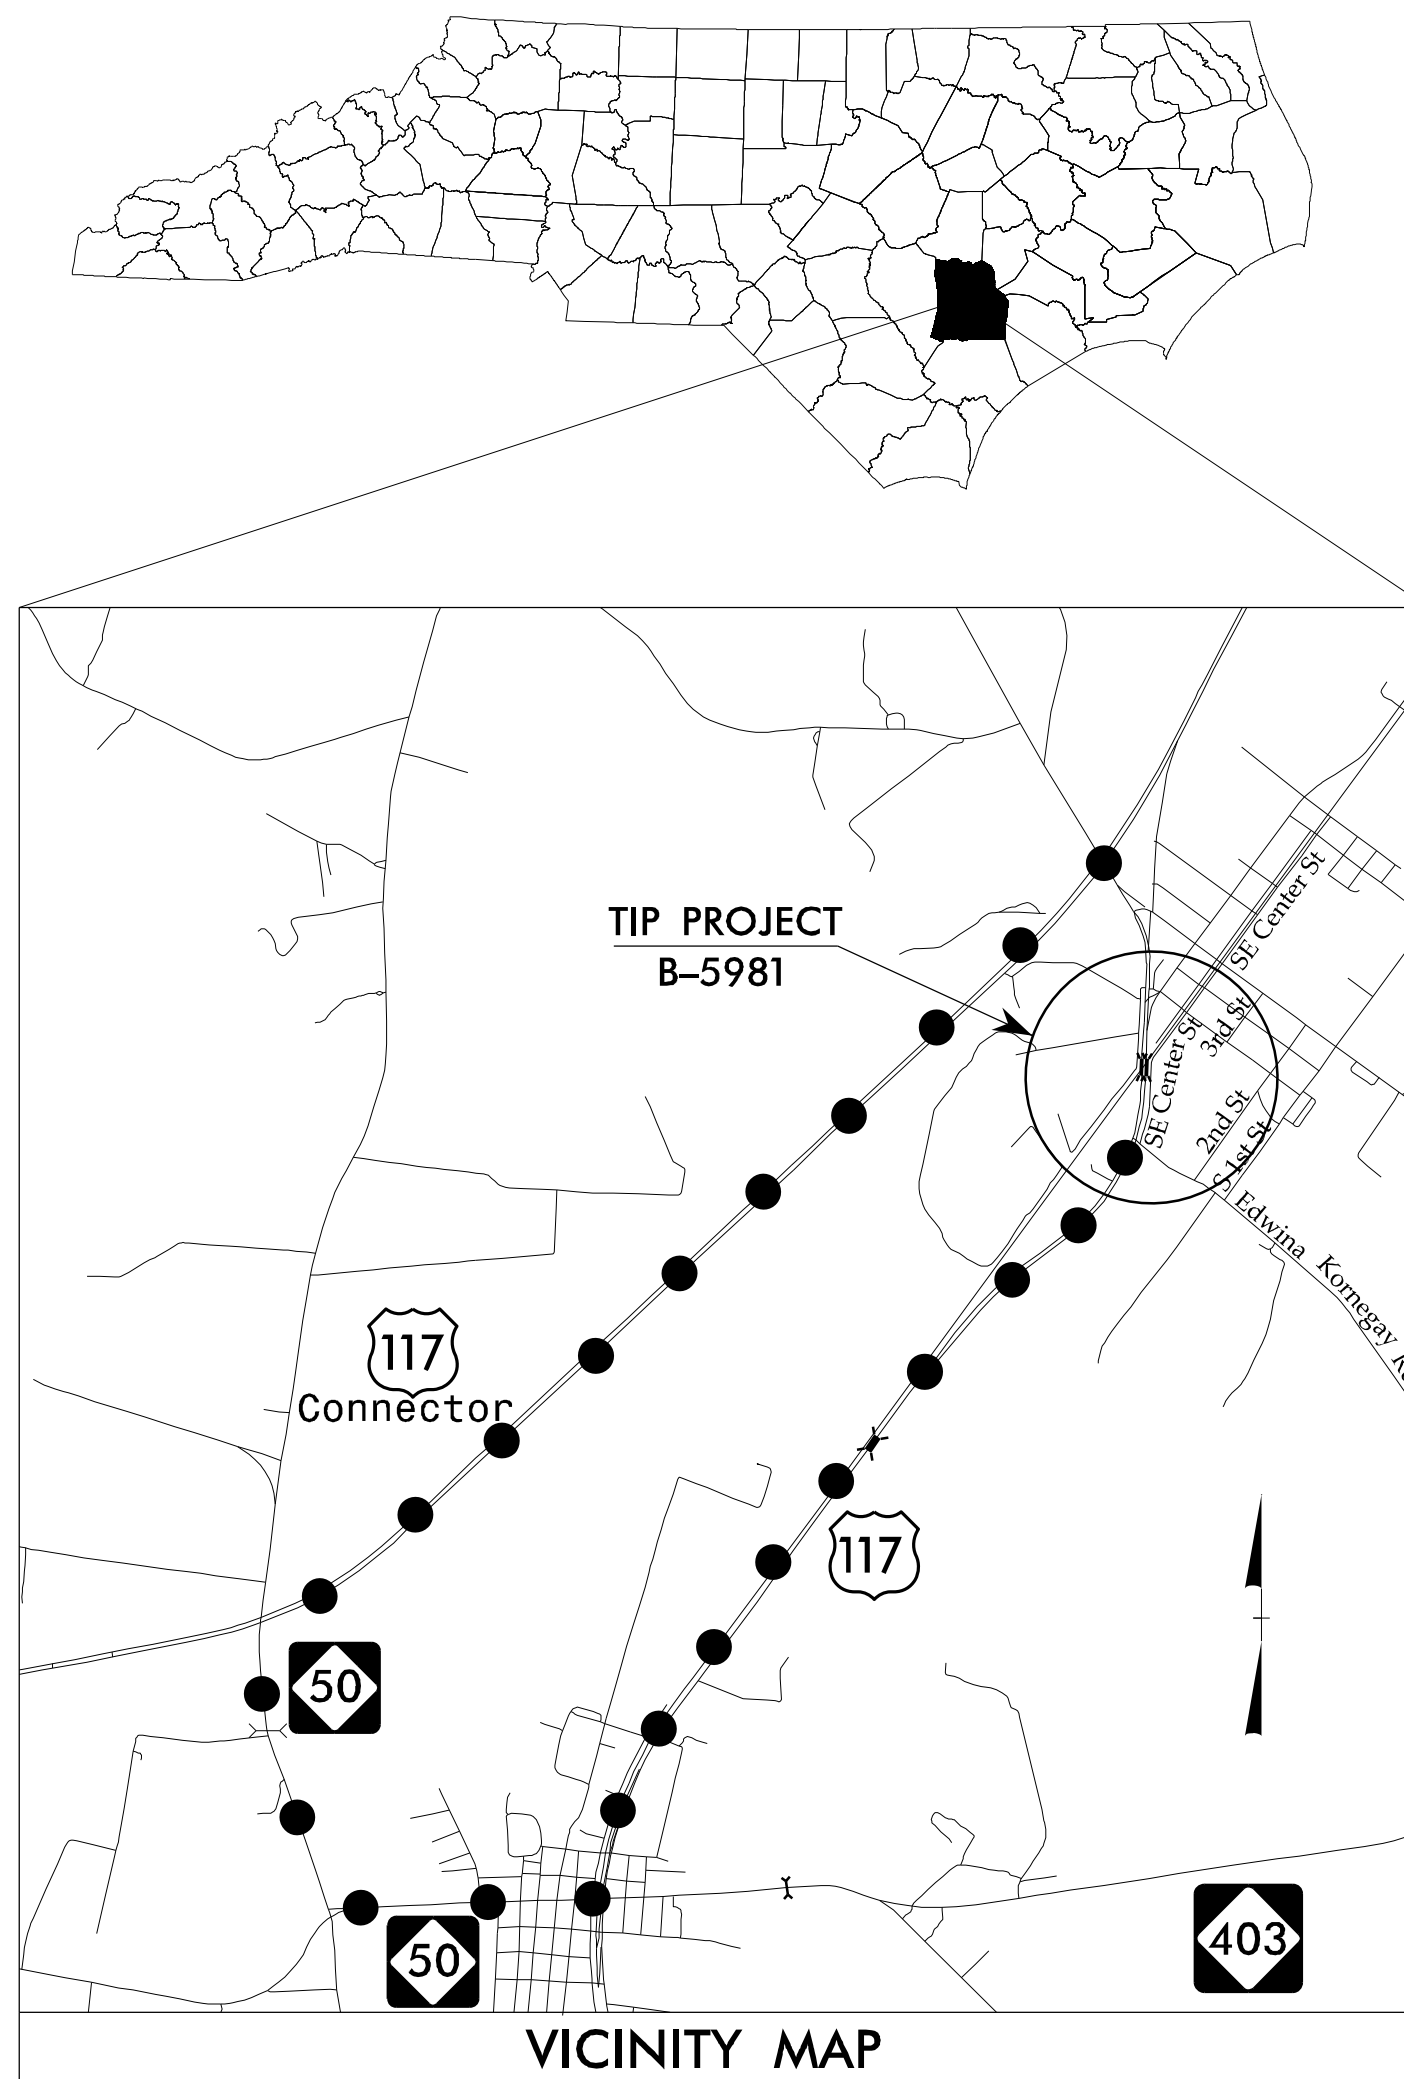

**LOCATION: REPLACE BRIDGE 16 OVER CSX RAILROAD ON US 117 NB LANE AND BRIDGE PRESERVATION OF BRIDGE 17 OVER CSX RAILROAD**

**TYPE OF WORK: GRADING, DRAINAGE, PAVING, SIGNING AND PAVEMENT MARKINGS**


**INDEX OF SHEETS**

SHEET NO.	TITLE
TMP-1	TITLE SHEET, VICINITY MAP, AND INDEX OF SHEETS
TMP-1A	LIST OF APPLICABLE ROADWAY STANDARD DRAWINGS, AND LEGEND
TMP-1B	TRANSPORTATION OPERATIONS PLAN: (MANAGEMENT STRATEGIES, GENERAL NOTES, PHASING AND LOCAL NOTES)
TMP-2	SHORING DATA
TMP-2A	PORTABLE CONCRETE BARRIER AT TEMPORARY SHORING LOCATIONS
TMP-2B	NB US 117 OFFSITE DETOUR
TMP-2C	NB US 117 SECONDARY OFFSITE DETOUR
TMP-3	NB US 117 AND -SR1- CONSTRUCTION DETAIL 1
TMP-4	NB US 117 AND -SR1- CONSTRUCTION DETAIL 2
TMP-5	NB US 117 AND -SR1- TRAFFIC SHIFT DETAIL 3
TMP-6	NB US 117 AND -SR1- TRAFFIC SHIFT DETAIL 4

SHEET NO.  
TMP-1

**B-5981**

**TIP PROJECT:**

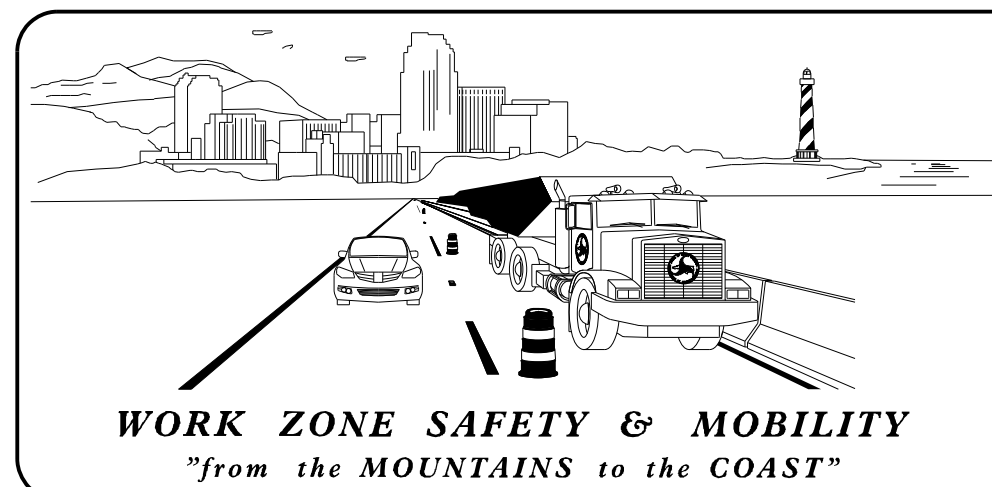


PLANS PREPARED BY:

Chris Howard

NCDOT CONTACTS:

Zach Clark, P.E.  
PROJECT ENGINEER

Justin Beaver, P.E.  
PROJECT DESIGN ENGINEER

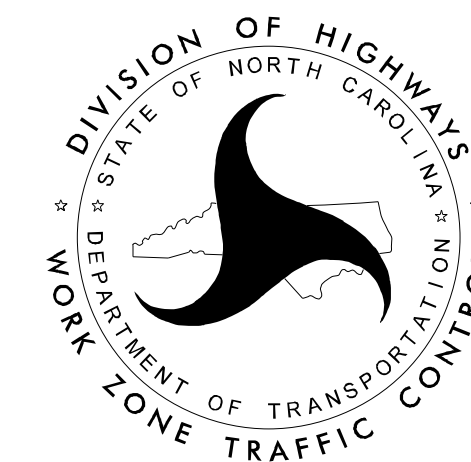


DOCUMENT NOT CONSIDERED FINAL  
UNLESS ALL SIGNATURES COMPLETED

APPROVED: *Zachary T. Clark*  
9C4DA7F17F8D420...

DATE: 05/09/2023

SEAL

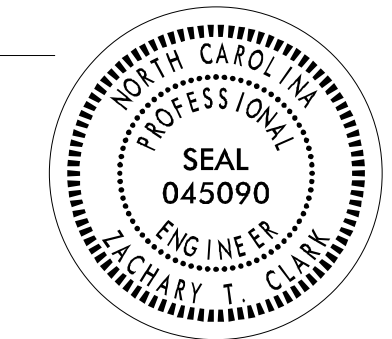

5/1/2023 P:\TIP\Projects-B\B5981\TrafficControl\TC\B-5981\_TC\_TMP\_1.dgn User:cbhoward