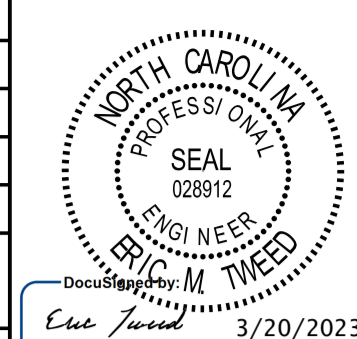


5/14/99




CH ENGINEERING
 DIVISION OF PENNONI
 5430 WADE PARK BLVD., SUITE 106,
 RALEIGH, NC 27607 PHONE: 919.929.1173
 FAX: 919.493.6548 NC LICENSE #P-0189

PROJECT REFERENCE NO.	SHEET NO.
B-5981	UC-3A
DESIGNED BY: EMT	
DRAWN BY: EMT	
CHECKED BY: BAW	
APPROVED BY:	
REVISED:	
NORTH CAROLINA DEPARTMENT OF TRANSPORTATION UTILITIES ENGINEERING SEC. PHONE: (919) 707-6690 FAX: (919) 250-4151	
UTILITY CONSTRUCTION PLANS ONLY 3/20/2023	

PROJECT TYPICAL DETAILS

UTILITY CONSTRUCTION

DOCUMENT NOT CONSIDERED FINAL
UNLESS ALL SIGNATURES COMPLETED

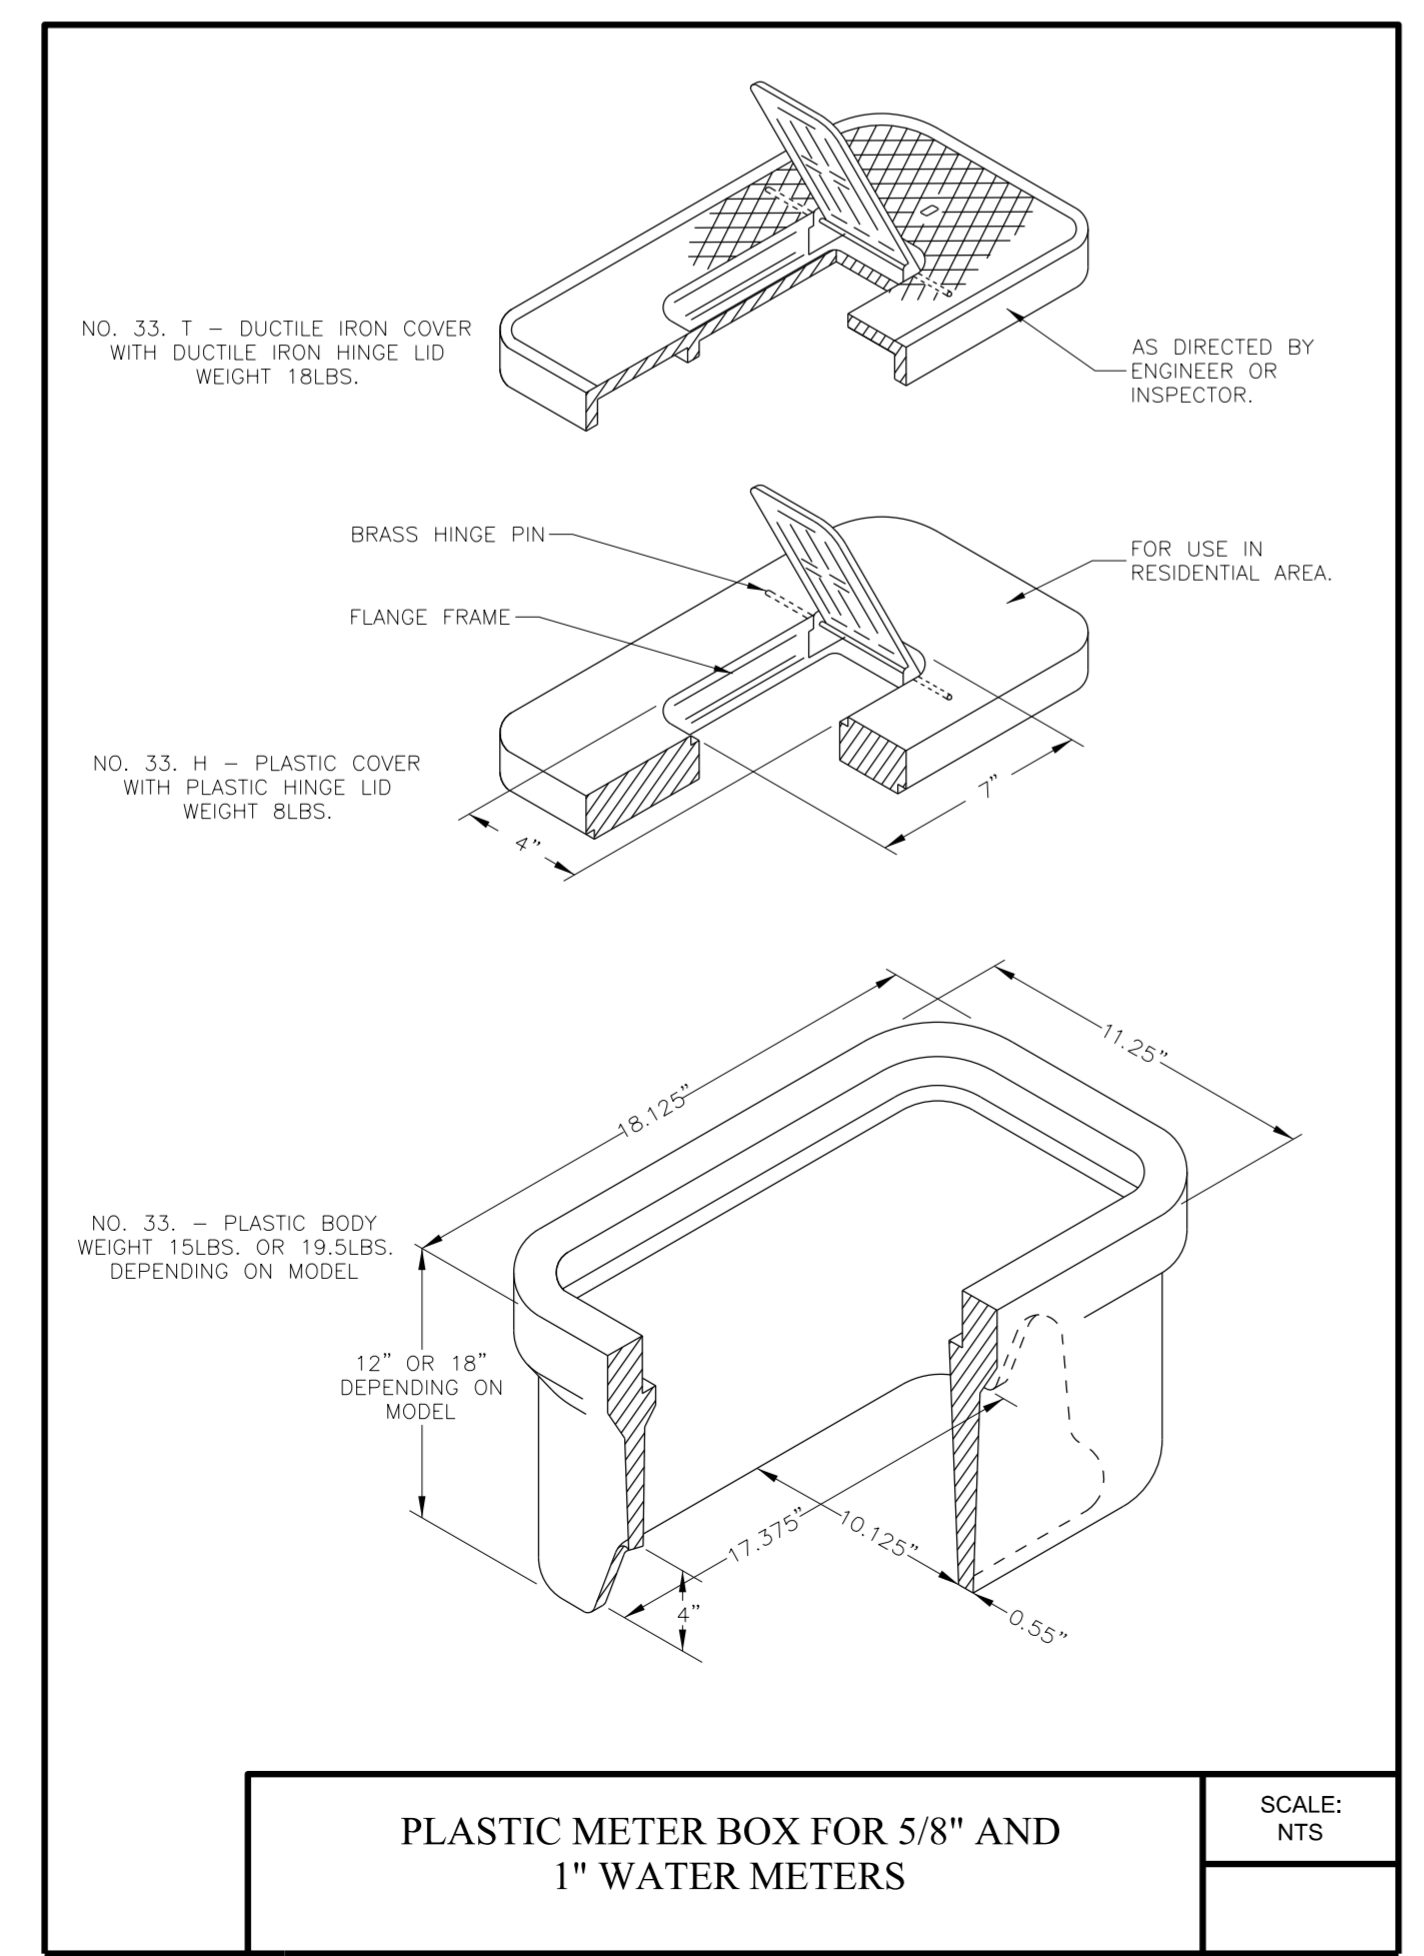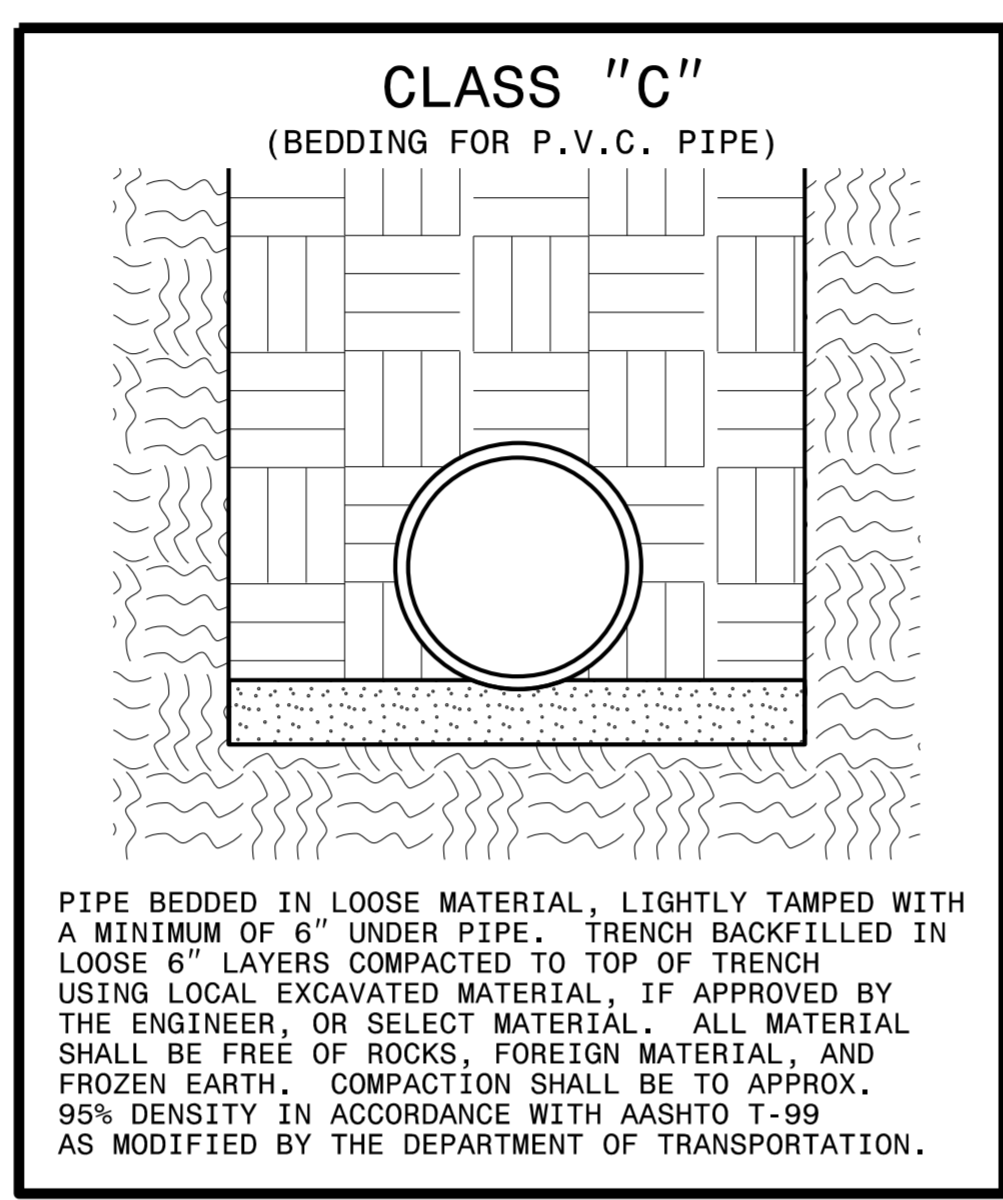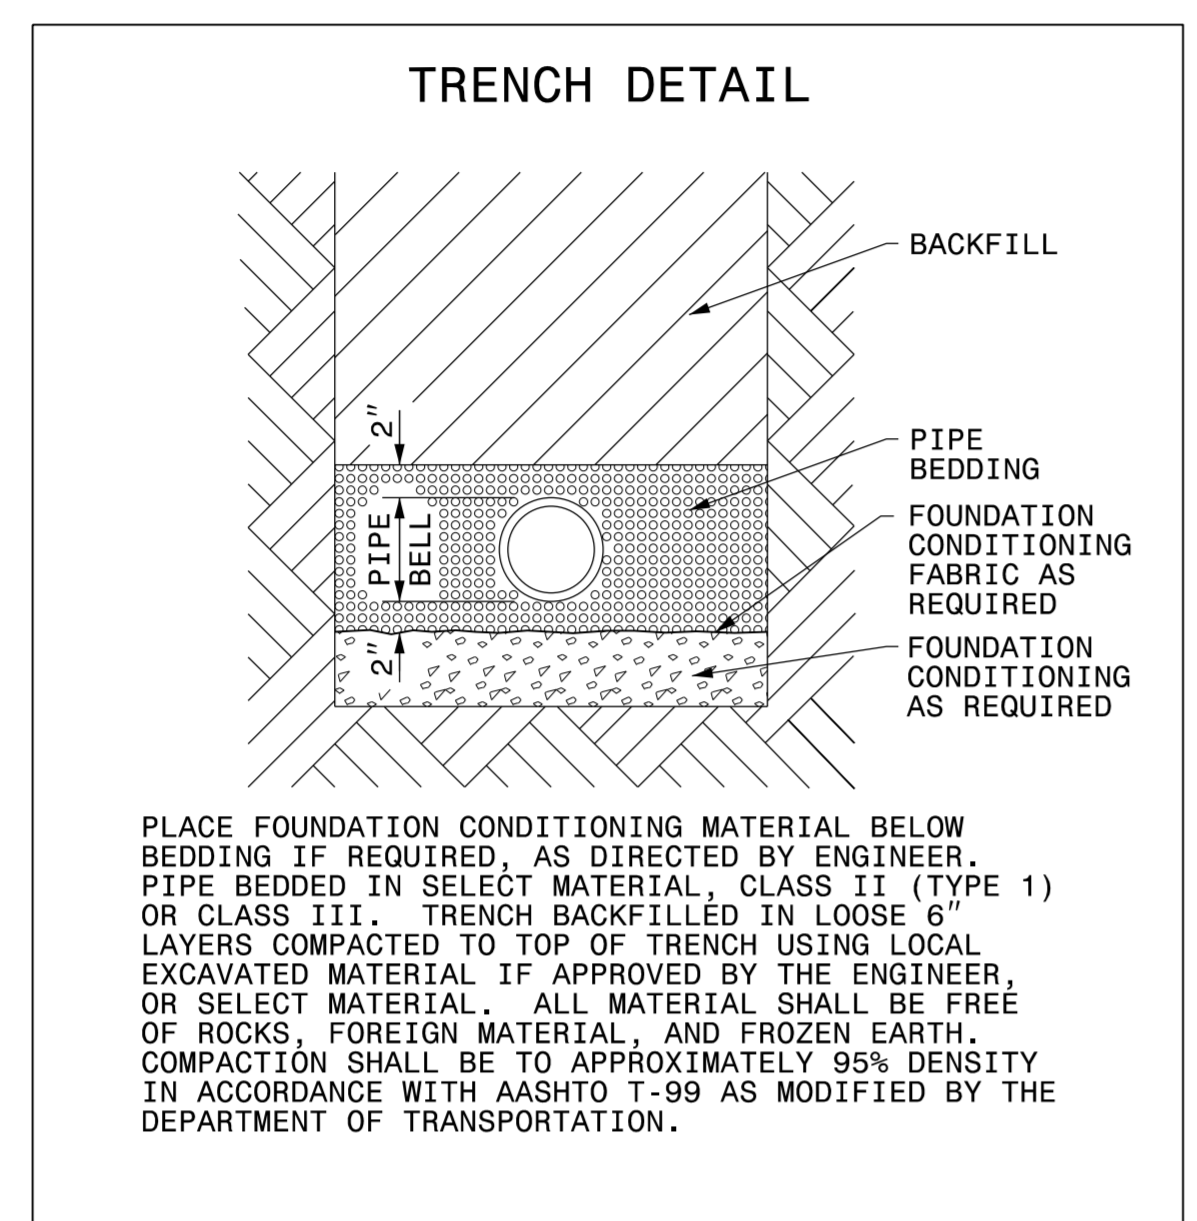

3/20/2023 Engineering\UC\B5981\ut.notes_UC03.psh.dgn