
ROADWAY STANDARD DRAWINGS

THE FOLLOWING ROADWAY STANDARDS AS SHOWN IN "ROADWAY STANDARD DRAWINGS" -N.C. DEPARTMENT OF TRANSPORTATION - RALEIGH, N.C., DATED JANUARY 2018 ARE APPLICABLE TO THIS PROJECT AND BY REFERENCE HEREBY ARE CONSIDERED A PART OF THESE PLANS:

STD. N	D. <u>TITLE</u>
1101.01 1101.02 1101.03 1101.04 1101.05 1101.11 1110.01 1115.01 1135.01 1135.01 1145.01 1150.01 1165.01 1165.01	WORK ZONE WARNING SIGNS TEMPORARY LANE CLOSURES TEMPORARY ROAD CLOSURES TEMPORARY SHOULDER CLOSURES WORK ZONE VEHICLE ACCESSES TRAFFIC CONTROL DESIGN TABLES STATIONARY WORK ZONE SIGNS PORTABLE WORK ZONE SIGNS FLASHING ARROW BOARDS DRUMS CONES BARRICADES FLAGGERS TEMPORARY CRASH CUSHION TRUCK MOUNTED ATTENUATOR PORTABLE CONCRETE BARRIER
1180.01 1205.02 1205.03 1205.03 1205.06 1205.08 1205.12 1205.13 1250.01 1251.01 1261.01 1261.02 1262.01	PAVEMENT MARKINGS - LINE TYPES AND OFFSETS PAVEMENT MARKINGS - TWO LANE AND MULTILANE ROADWA PAVEMENT MARKINGS - EXITS AND ENTRANCE RAMPS PAVEMENT MARKINGS - LANE DROPS PAVEMENT MARKINGS - SYMBOLS AND WORD MESSAGES PAVEMENT MARKINGS - BRIDGES PAVEMENT MARKINGS - LANE REDUCTIONS RAISED PAVEMENT MARKERS - INSTALLATION SPACING RAISED PAVEMENT MARKERS - (PERMANENT AND TEMPORAF GUARDRAIL AND BARRIER DELINEATORS - INSTALLATION GUARDRAIL AND BARRIER DELINEATORS - TYPES AND MOU

-023 -B58

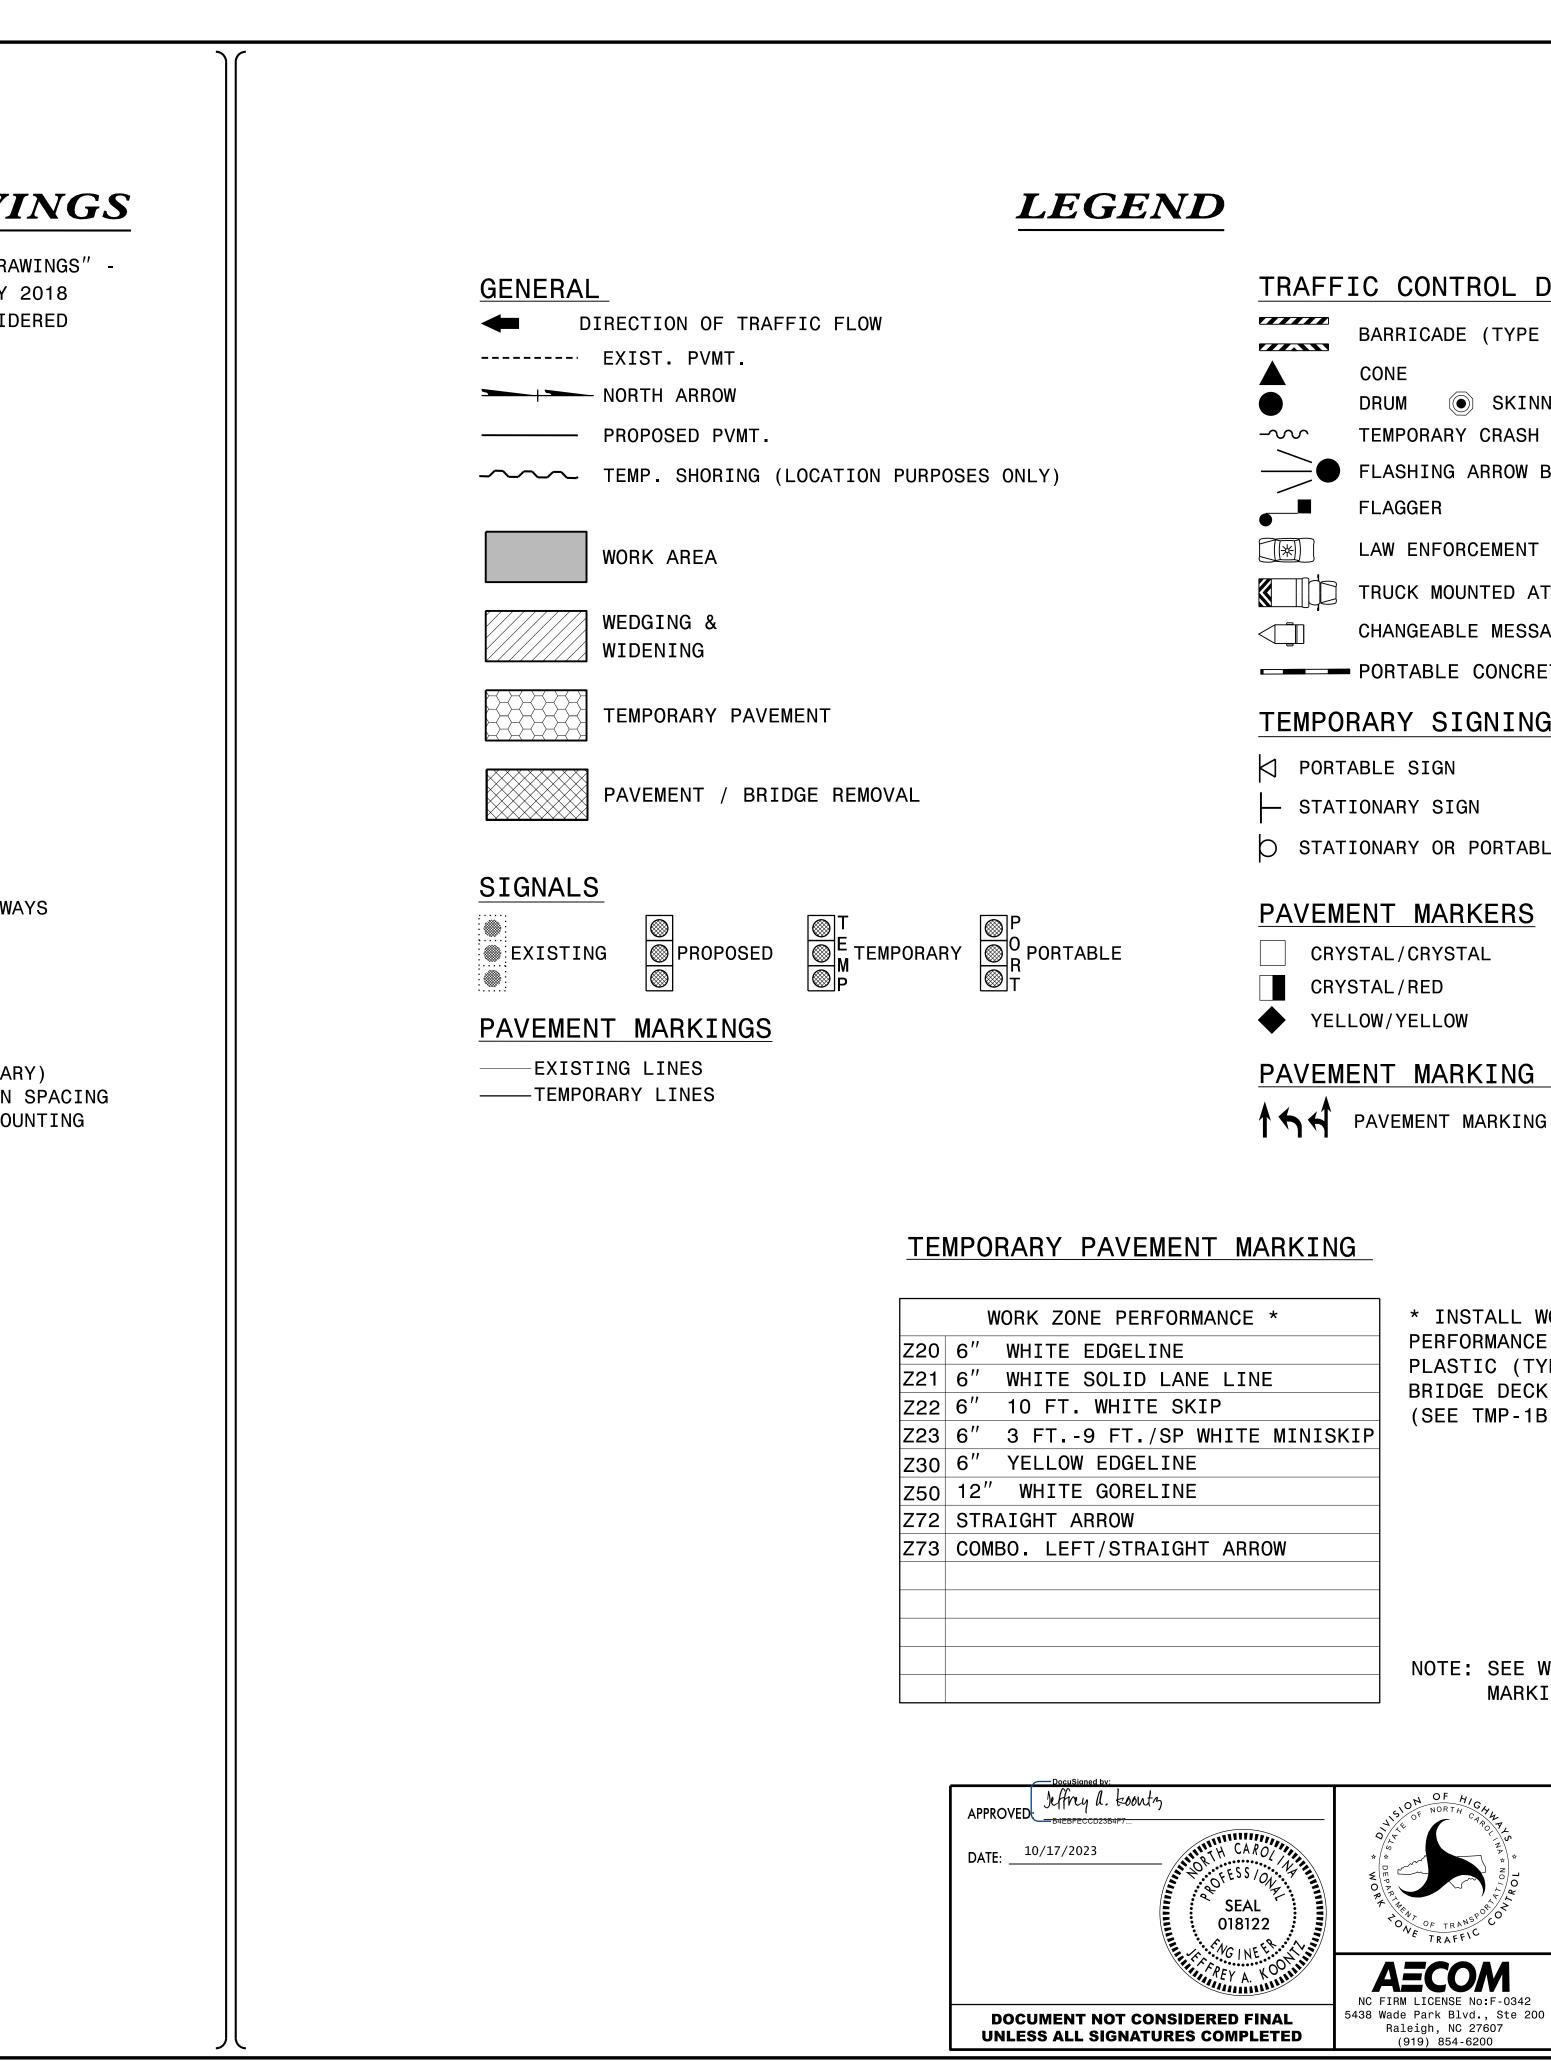

PROJ. REFERENCE NO.	SHEET NO.
B-3186 / B-5898	TMP-01A

TRAFFIC CONTROL DEVICES

	BARRICADE (TYPE III)
	CONE
	DRUM 🔘 SKINNY DRUM 🎯 TUBULAR MARKER
-~~	TEMPORARY CRASH CUSHION
	FLASHING ARROW BOARD
	FLAGGER
	LAW ENFORCEMENT
	TRUCK MOUNTED ATTENUATOR (TMA)
	CHANGEABLE MESSAGE SIGN
	• PORTABLE CONCRETE BARRIER (ANCHORED)

TEMPORARY SIGNING

- STATIONARY OR PORTABLE SIGN

PAVEMENT MARKING SYMBOLS

PAVEMENT MARKING SYMBOLS

RMANCE *	* INSTALL WORK ZONE		
	PERFORMANCE COLD APPLIED		
NE LINE	PLASTIC (TYPE IV) ON CONCRETE BRIDGE DECK AREAS (SEE TMP-1B LOCAL NOTE 3)		
KIP			
WHITE MINISKIP			
E			
E			
HT ARROW			
	NOTE: SEE WORK ZONE PERFORMANCE		
	MARKING SPECIAL PROVISION		

ROADWAY STANDARD DRAWINGS & LEGEND