
DocuSign Envelope ID: 197373ED-0069-498D-941D-E9CD0F1D217E

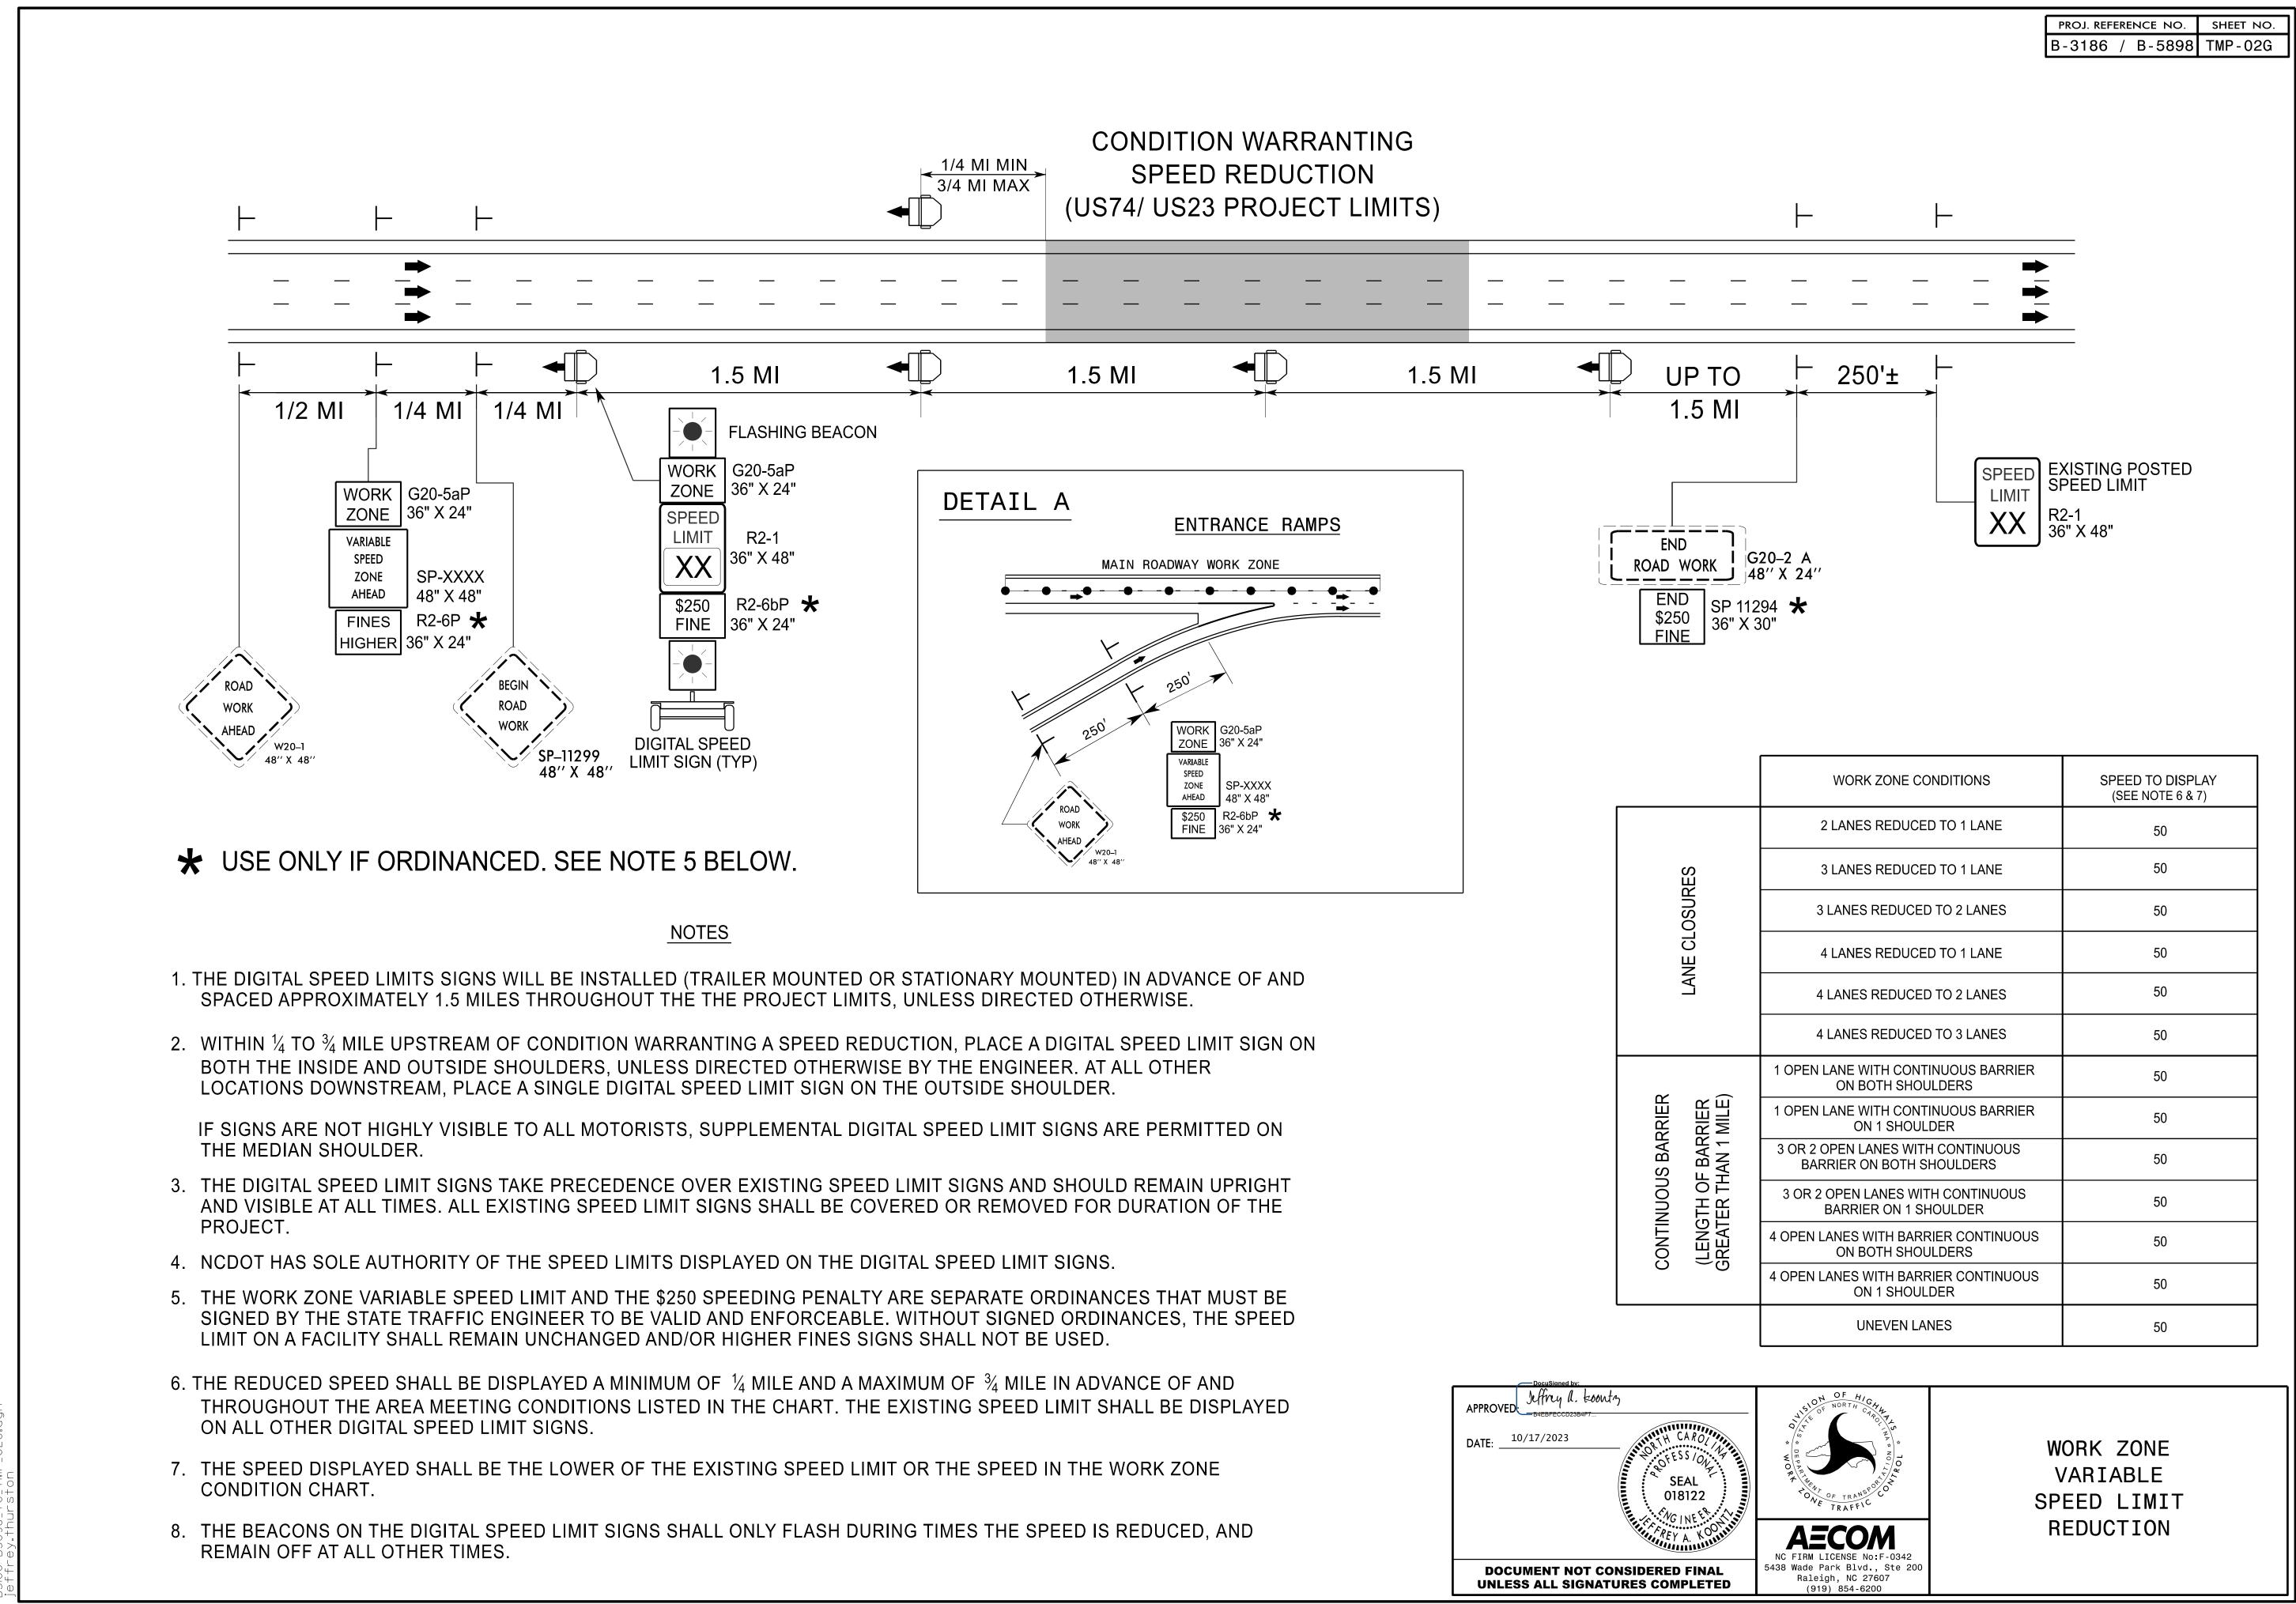

	WORK ZONE CONDITIONS	SPEED TO DISPLAY (SEE NOTE 6 & 7)
LANE CLOSURES	2 LANES REDUCED TO 1 LANE	50
	3 LANES REDUCED TO 1 LANE	50
	3 LANES REDUCED TO 2 LANES	50
	4 LANES REDUCED TO 1 LANE	50
	4 LANES REDUCED TO 2 LANES	50
	4 LANES REDUCED TO 3 LANES	50
Continuous Barrier (Length of Barrier Greater Than 1 mile)	1 OPEN LANE WITH CONTINUOUS BARRIER ON BOTH SHOULDERS	50
	1 OPEN LANE WITH CONTINUOUS BARRIER ON 1 SHOULDER	50
	3 OR 2 OPEN LANES WITH CONTINUOUS BARRIER ON BOTH SHOULDERS	50
	3 OR 2 OPEN LANES WITH CONTINUOUS BARRIER ON 1 SHOULDER	50
	4 OPEN LANES WITH BARRIER CONTINUOUS ON BOTH SHOULDERS	50
	4 OPEN LANES WITH BARRIER CONTINUOUS ON 1 SHOULDER	50
	UNEVEN LANES	50