

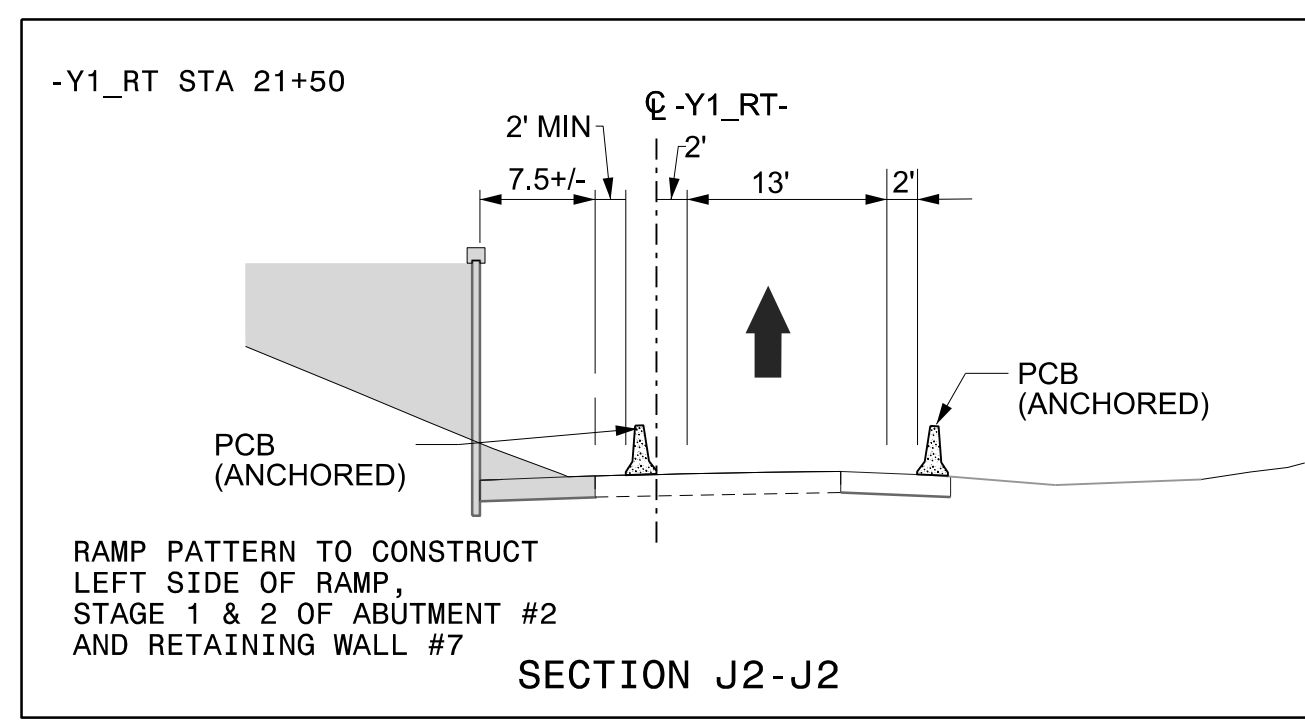
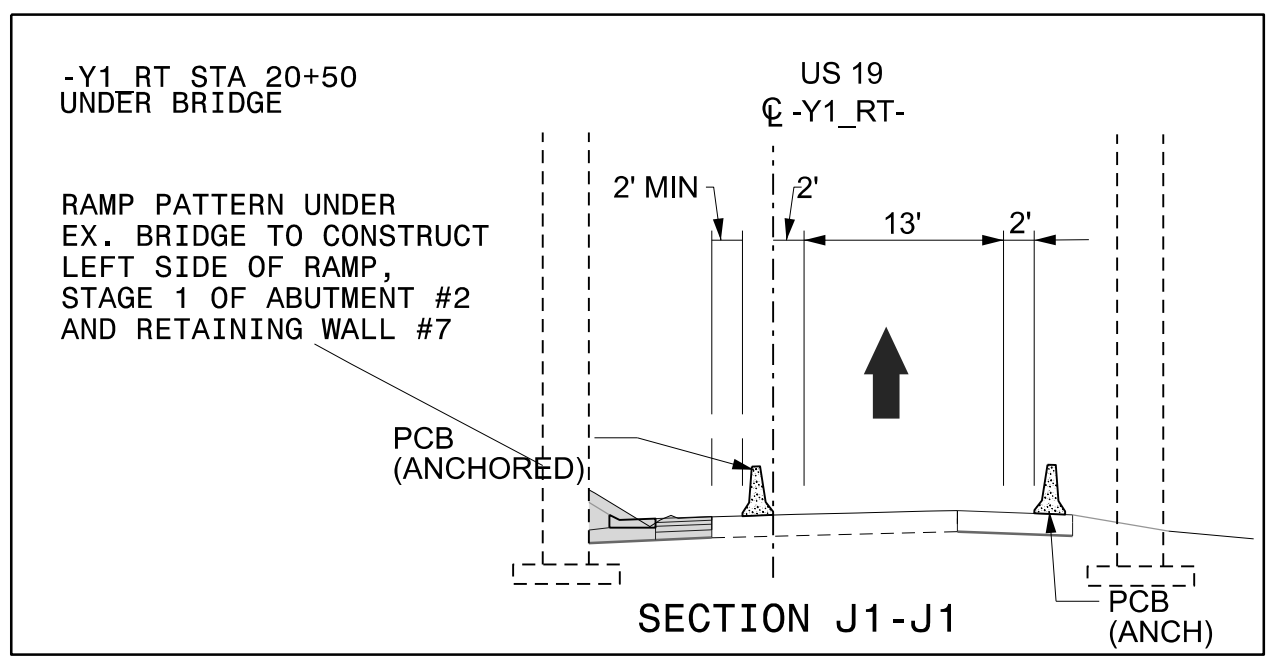
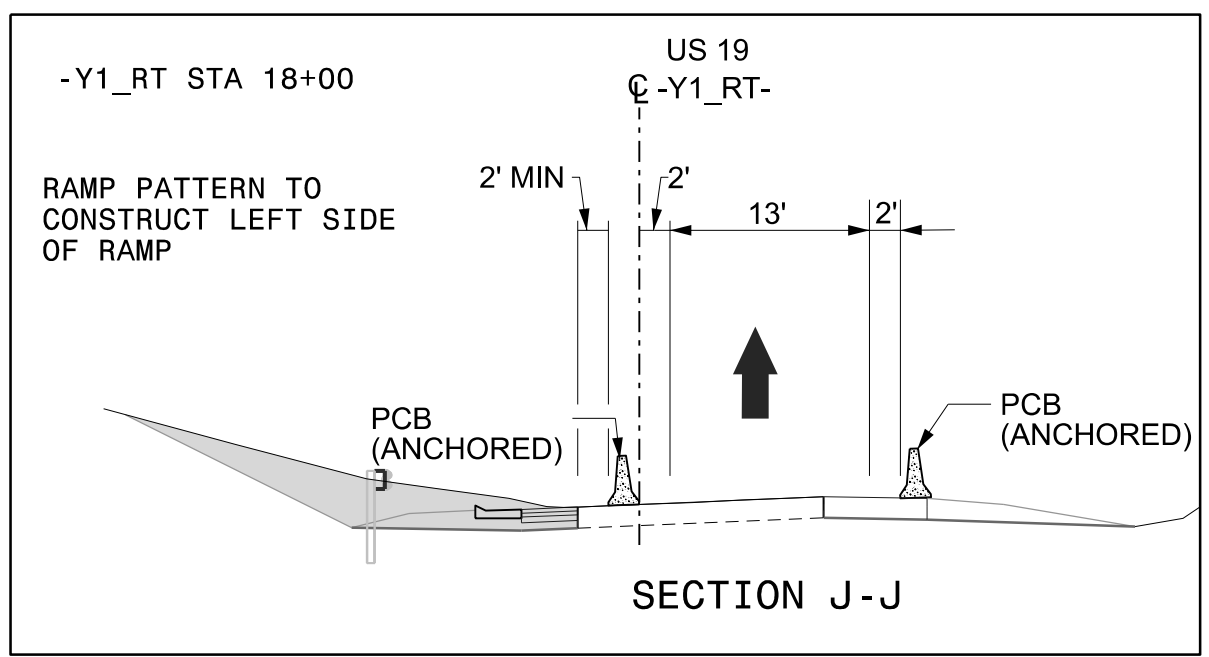
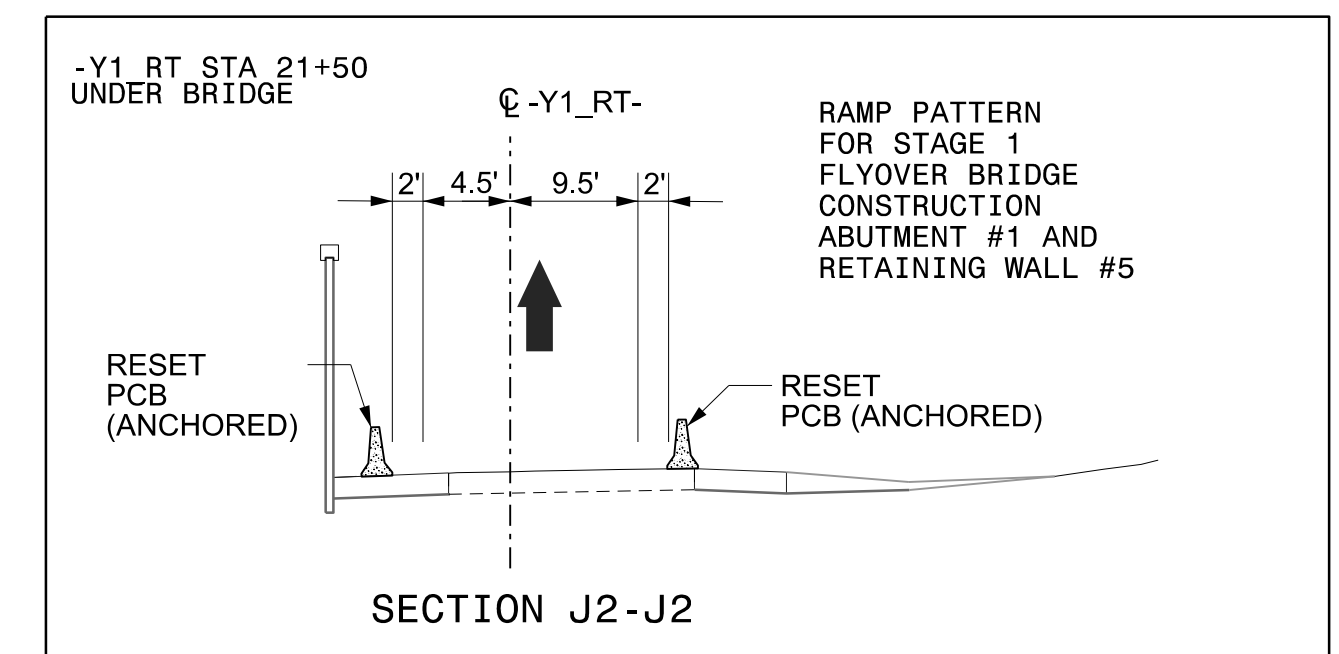





PHASE II-A (SEE TMP-17)
STAGE 1 & 2 US 74/US 23 FLYOVER BRIDGE
ABUTMENT #2 AND RETAINING WALL #7
RAMP TRAFFIC SHIFTED TO THE RIGHT

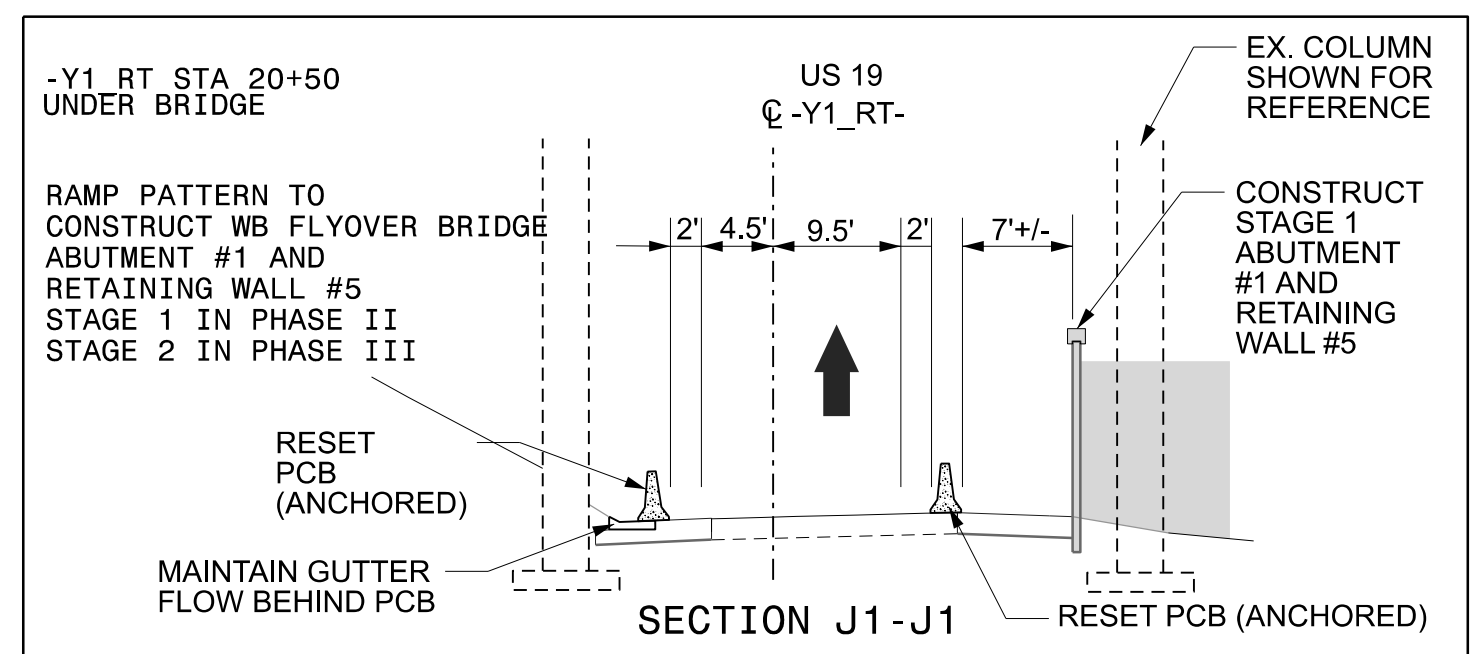

PHASE II-B (SEE TMP-17A)
STAGE 1 & 2 US 74/US 23 FLYOVER BRIDGE
ABUTMENT #1 AND RETAINING WALL #5
RAMP TRAFFIC SHIFTED TO THE LEFT

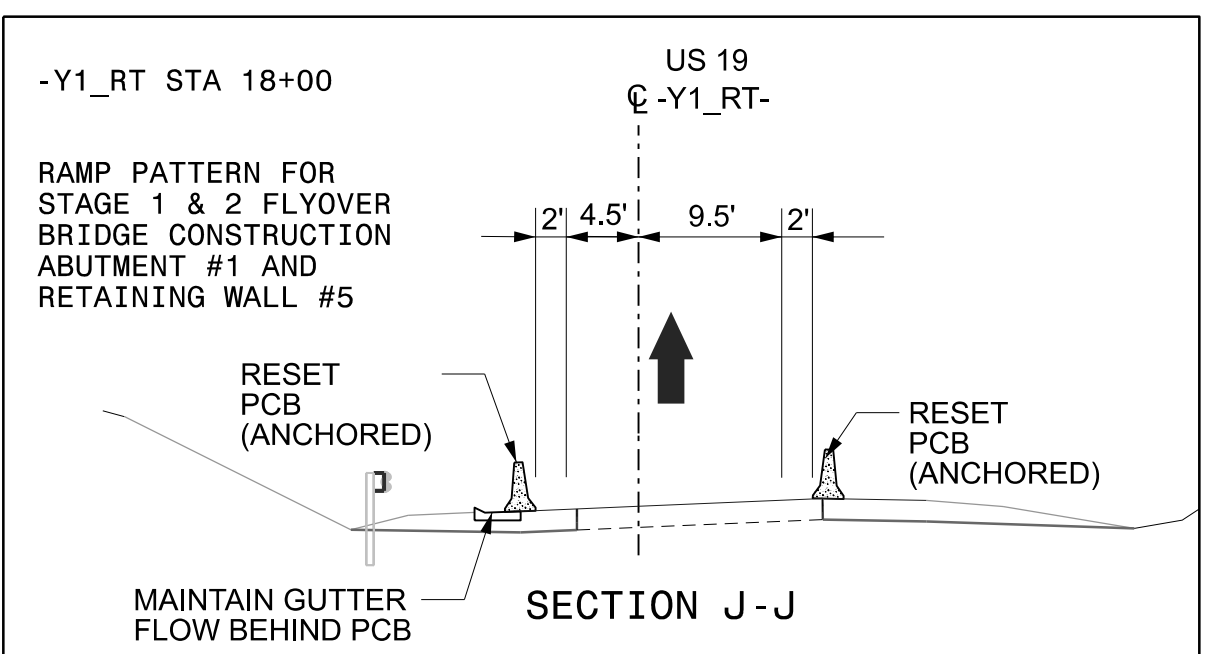

PHASE III-A & III-B (SEE TMP-18 & TMP 18A)
STAGE 2 US74/US23 FLYOVER BRIDGE
ABUTMENTS #1 & #2 AND RETAINING WALLS #5 & #7

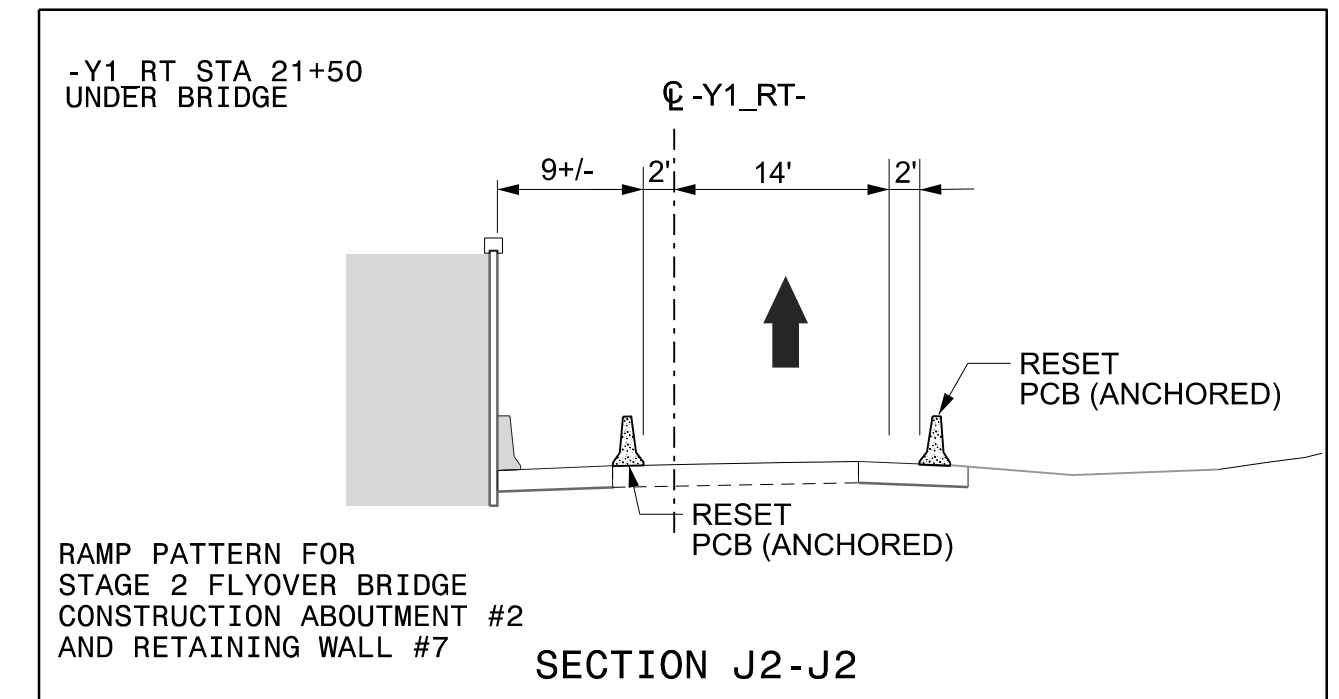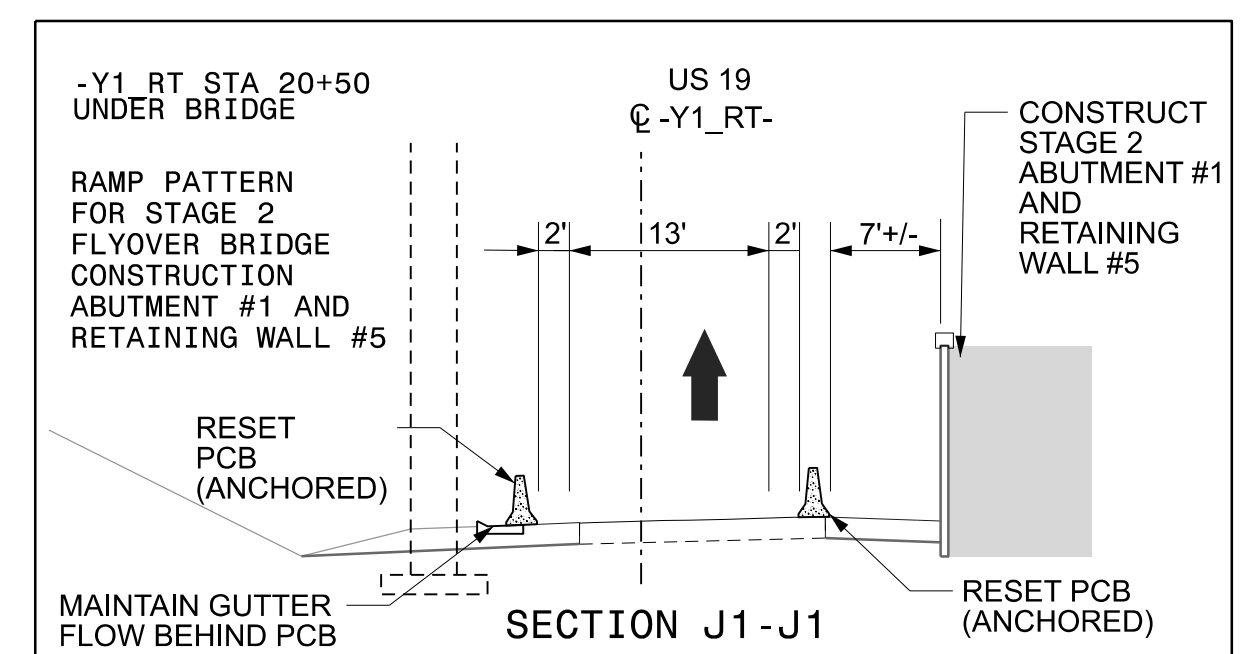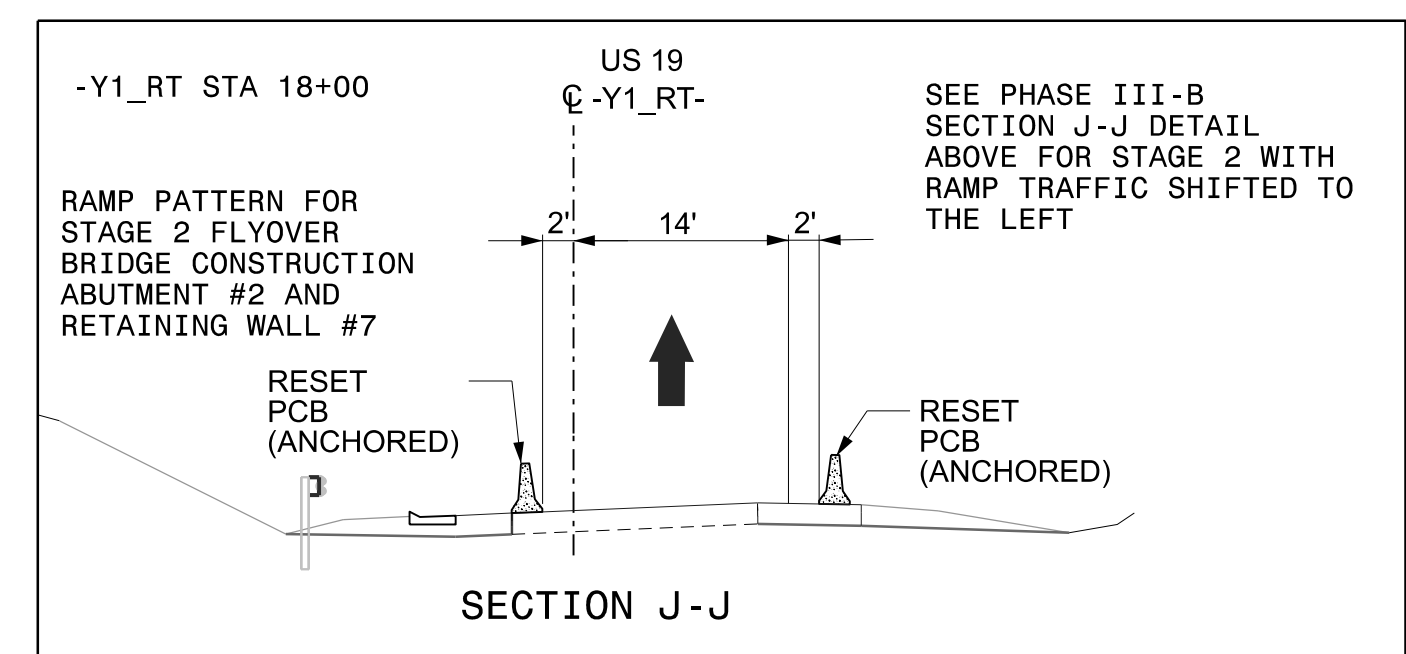

9/6/2023
 B3186-B5898.TC_TMP_16_Phase III Section.dgn
 jeffrey.thurston

APPROVED: *Jeffrey A. Koot*
 DATE: 10/17/2023

DOCUMENT NOT CONSIDERED FINAL UNLESS ALL SIGNATURES COMPLETED

AECOM
 NC FIRM LICENSE No: F-0342
 5438 Wade Park Blvd., Ste 200
 Raleigh, NC 27607
 (919) 854-6200

PHASE II & III DETAILS
US 19 RAMP
WB FLYOVER BRIDGE &
RETAINING WALLS