
B-3186 / B-5898

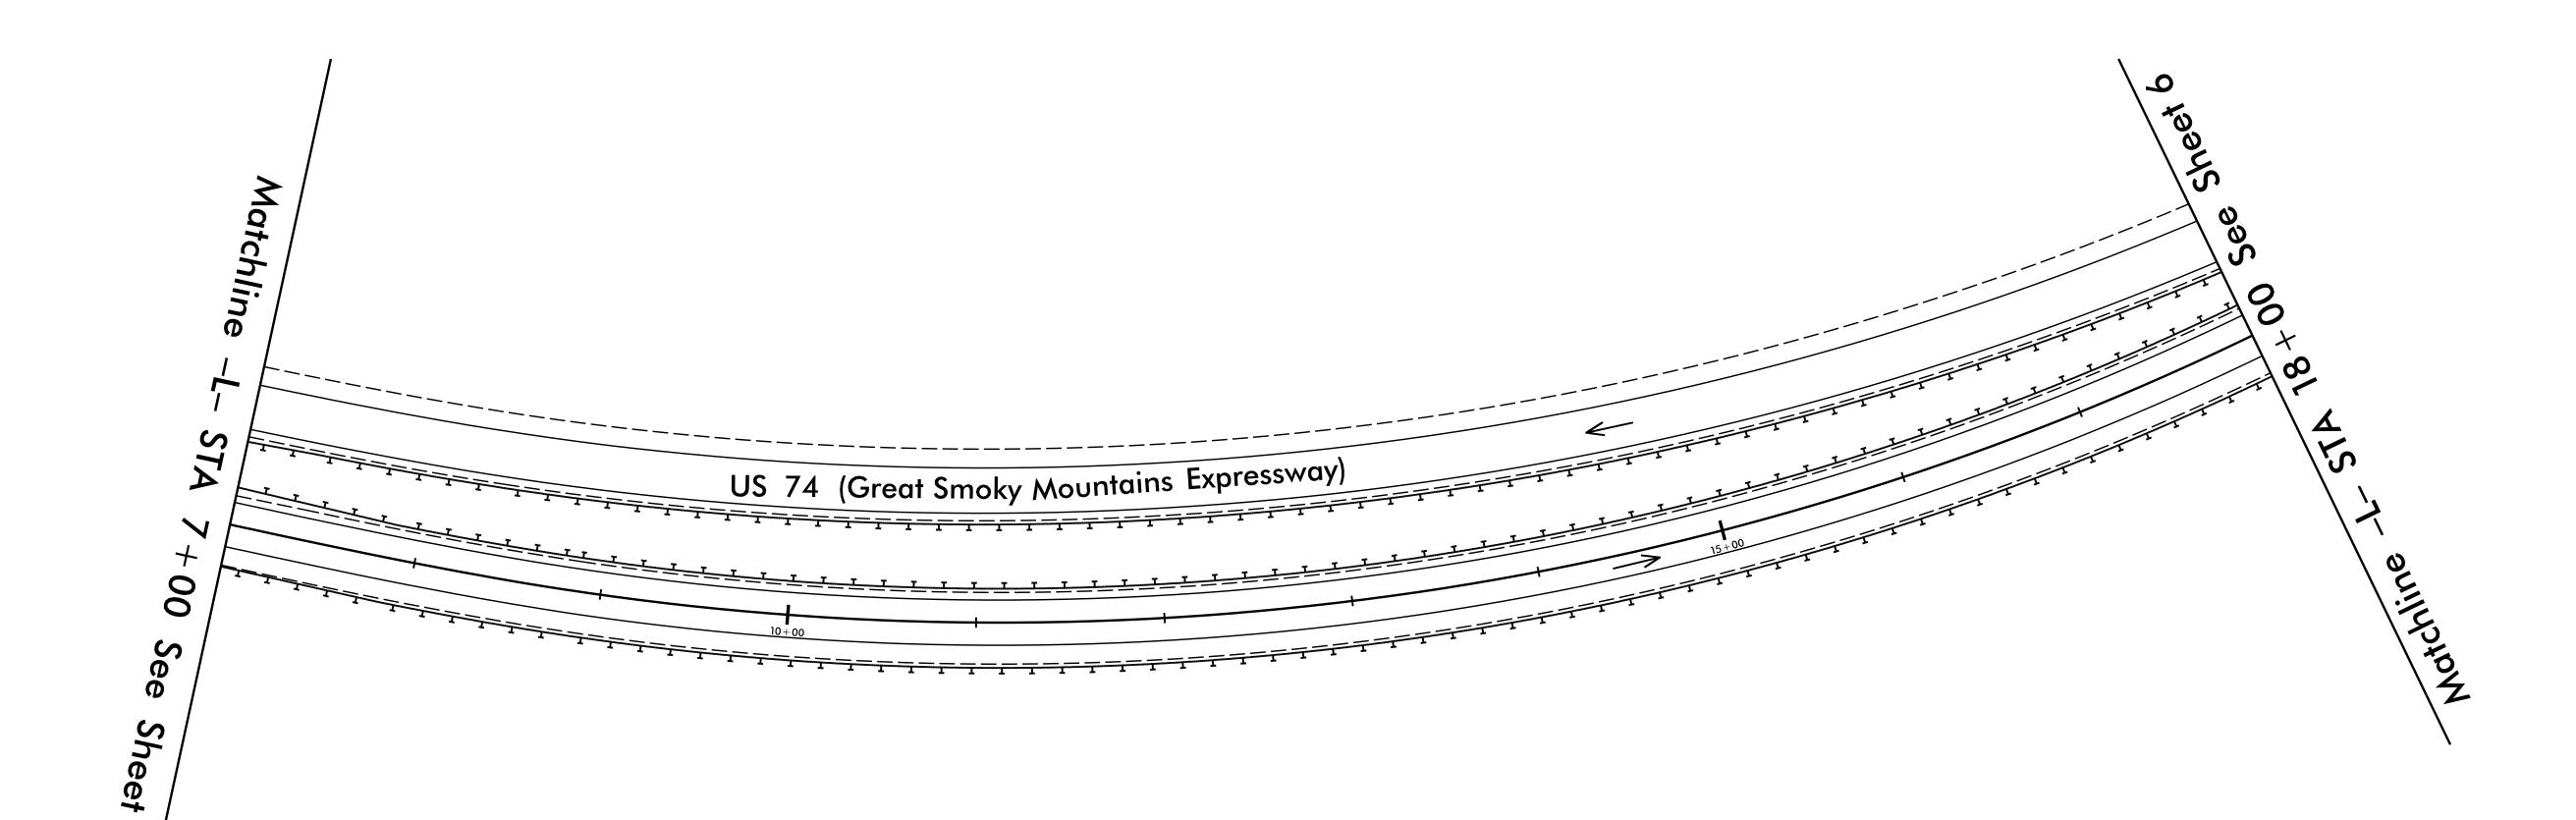

NOTE:

NO ITS WORK ON THIS SHEET. FOR INFORMATION ONLY.

DOCUMENT NOT CONSIDERED FINAL UNLESS ALL SIGNATURES COMPLETED



ITS Communication Cable and Counduit Routing Plans

ansportation System		Division 14	Haywood County		Waynesvi	
		PLAN DATE:	August 2023	REVIEWED BY:	R. Gar	rett
ield Pkwy. , Garner, NC 27529		PREPARED BY:	M. Tindal	REVIEWED BY:		
	SCALE		REVISIONS		INIT.	DATE
١	0 50					
l						
	1"=50'					