

B-3186 / B-5898

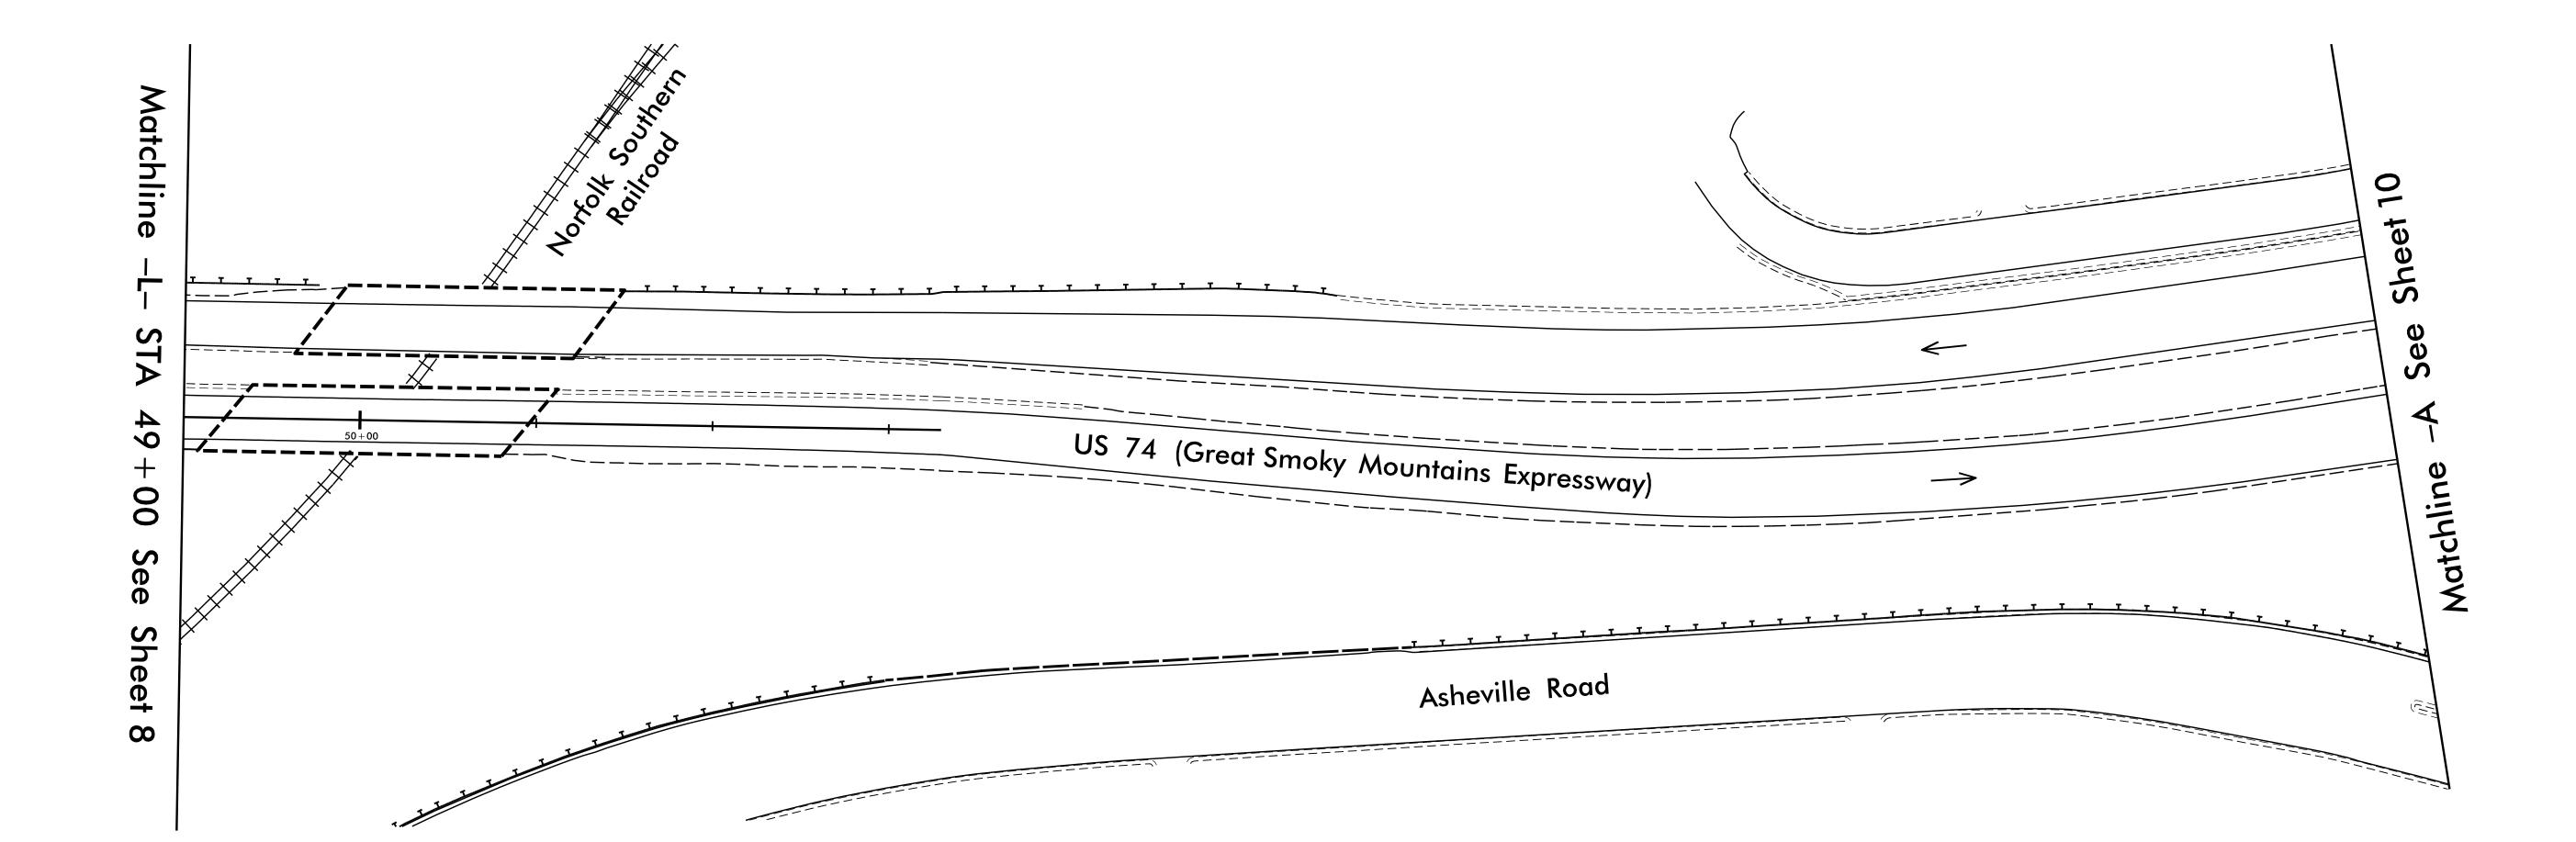

NOTE:

NO ITS WORK ON THIS SHEET. FOR INFORMATION ONLY.

DOCUMENT NOT CONSIDERED FINAL UNLESS ALL SIGNATURES COMPLETED

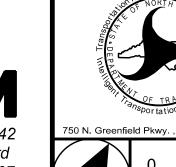

ITS Communication Cable and Counduit Routing Plans

Division 14	Haywood County		Waynesville		
PLAN DATE:	August 2023 REVIEWED BY:		R. Garrett		
PREPARED BY:	M. Tindal	REVIEWED BY:			
	REVISIONS		INIT.	DATE	_
					R

NC Firm License No.: F-0342 5438 Wade Park Boulevard Suite 200 Raleigh, NC 27607 Phone: 919-461-1100