
B-3186 / B-5898 ITS

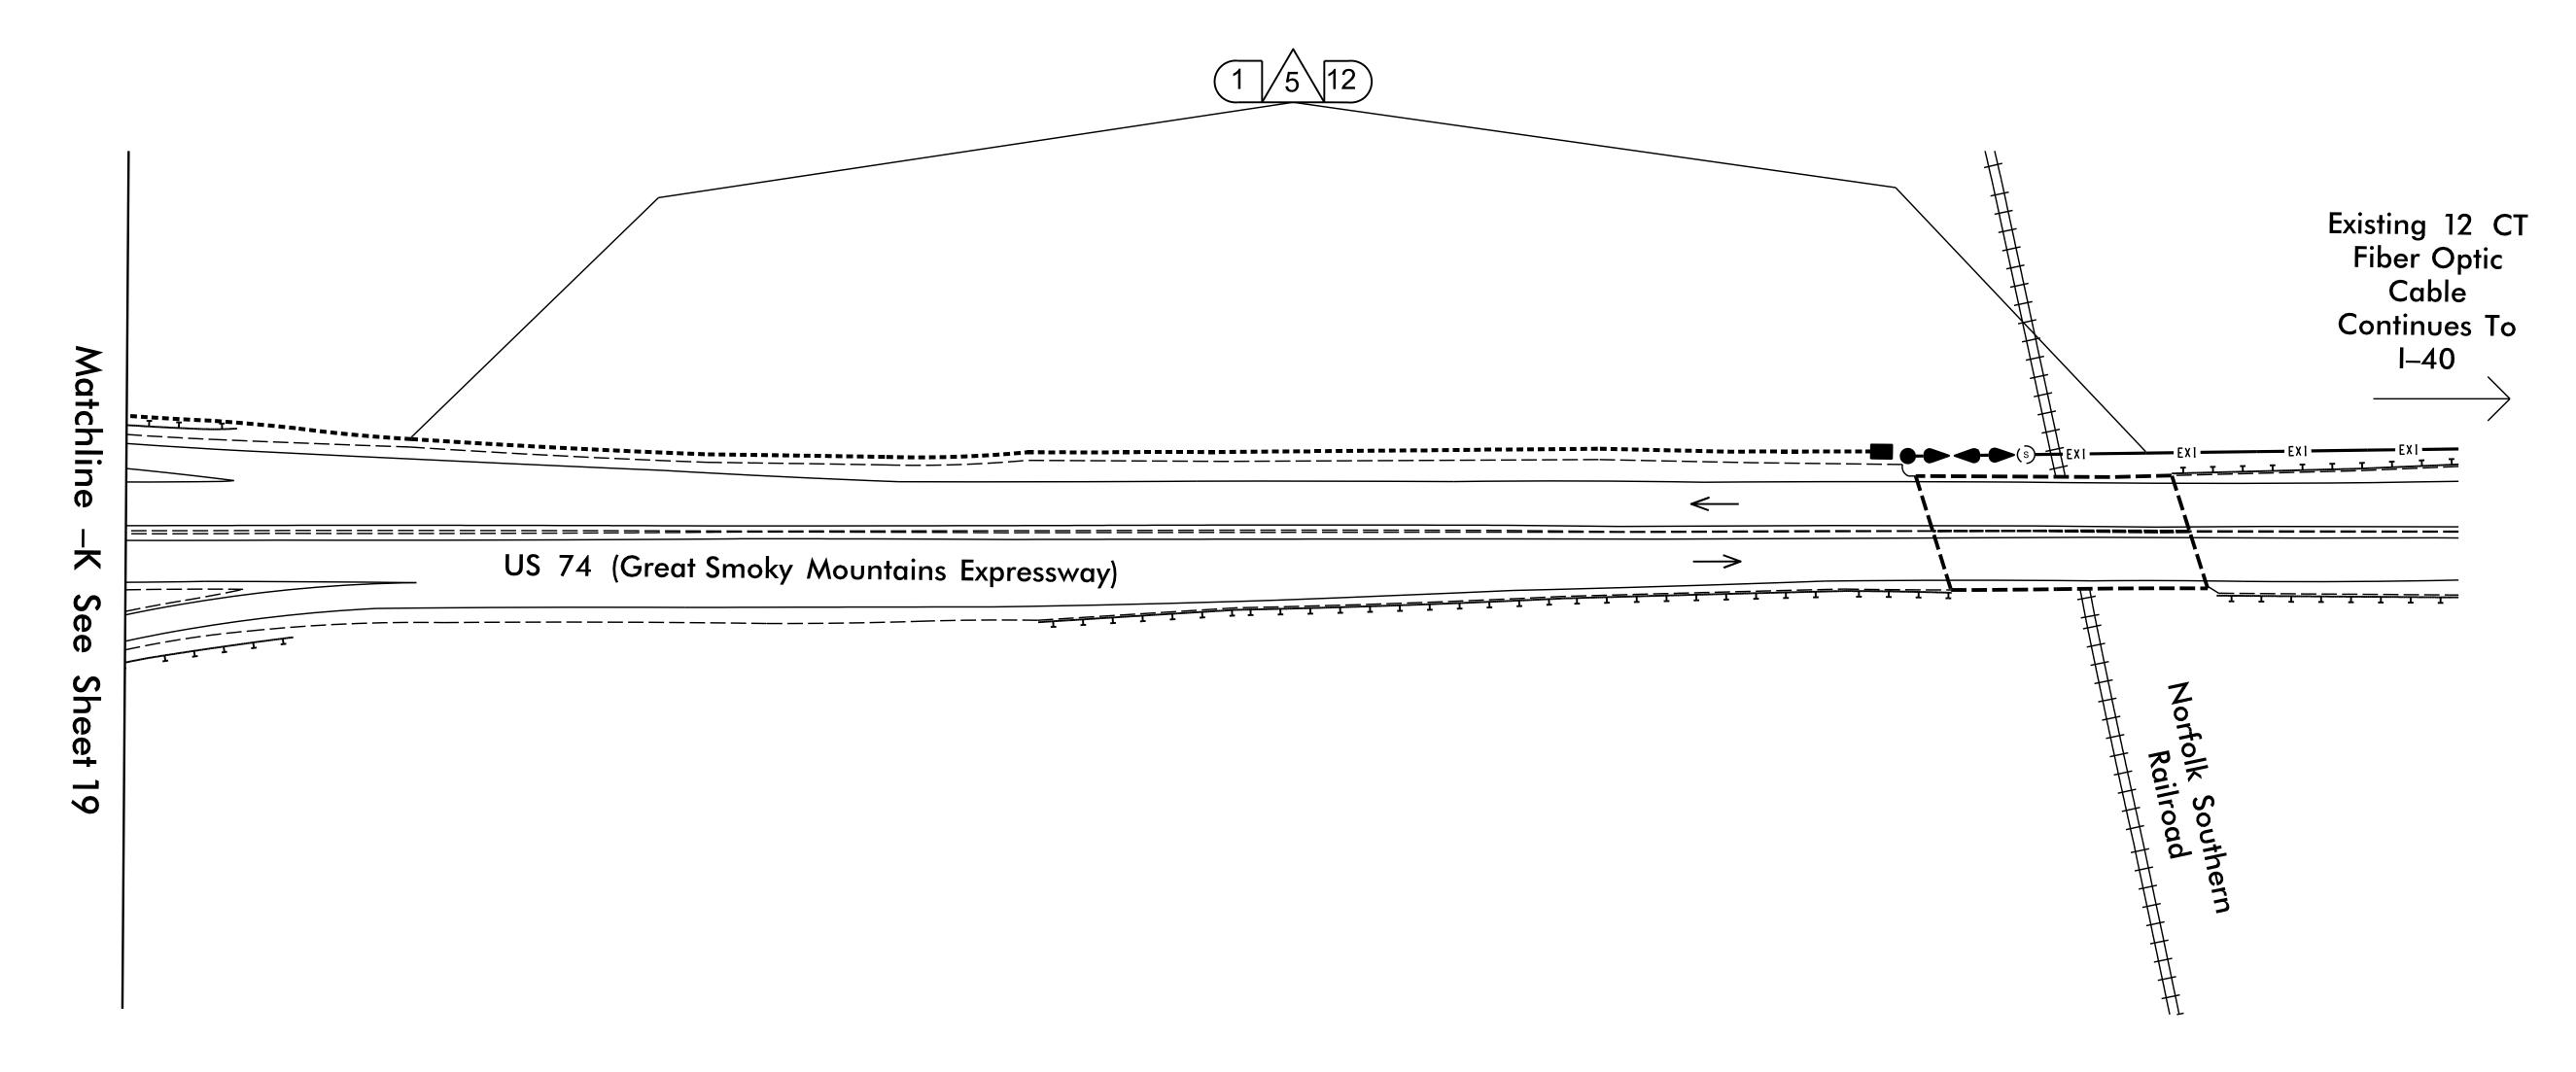

NOTE:

NO ITS WORK ON THIS SHEET. FOR INFORMATION ONLY.

DOCUMENT NOT CONSIDERED FINAL UNLESS ALL SIGNATURES COMPLETED



ITS Communication Cable and Counduit Routing Plans

Division 14 Haywood County Waynesville

PLAN DATE: August 2023 REVIEWED BY: R. Garrett

PREPARED BY: M. Tindal REVIEWED BY:

REVISIONS INIT. DATE

Poocus

Reviewed BY:

R

SVIIIE SVIIIE SEAL 026679

OATE DocuSigned by:

INIT. DATE Docusigned by:

Rochelle Manett 8/4/2023

SIGNATURE DATE

CADD Filename:

NC Firm License No.: F-0342 5438 Wade Park Boulevard Suite 200 Raleigh, NC 27607 Phone: 919-461-1100