

LOAD AND RESISTANCE FACTOR RATING (LRFR) SUMMARY FOR PRESTRESSED CONCRETE GIRDERS

LEVEL	VEHICLE	WEIGHT (W) (TONS)	CONTROLLING LOAD RATING #	MINIMUM RATING FACTORS (RF)	TONS = W x RF	STRENGTH I LIMIT STATE										SERVICE III LIMIT STATE					COMMENT NUMBER			
						MOMENT					SHEAR					MOMENT								
						LIVE-LOAD FACTORS (γ _{LL})	DISTRIBUTION FACTORS (DF)	RATING FACTOR	SPAN	GIRDER LOCATION	DISTANCE FROM LEFT END OF SPAN (ft)	DISTRIBUTION FACTORS (DF)	RATING FACTOR	SPAN	GIRDER LOCATION	DISTANCE FROM LEFT END OF SPAN (ft)	LIVE-LOAD FACTORS (γ _{LL})	DISTRIBUTION FACTORS (DF)	RATING FACTOR	SPAN		GIRDER LOCATION	DISTANCE FROM LEFT END OF SPAN (ft)	
DESIGN LOAD RATING	HL-93 (INVENTORY)	N/A	①	1.21	--	1.75	0.640	1.60	A	EL	64.1	0.820	1.69	A	I	25.2	0.80	0.640	1.21	A	EL	64.1		
	HL-93 (OPERATING)	N/A		2.08	--	1.35	0.640	2.08	A	EL	64.1	0.820	2.25	A	I	25.2	N/A	--	--	--	--	--		
	HS-20 (INVENTORY)	36.000	②	1.81	65.16	1.75	0.640	2.39	A	EL	64.1	0.810	2.19	B	I	58.3	0.80	0.640	1.81	A	EL	64.1		
	HS-20 (OPERATING)	36.000		2.88	103.68	1.35	0.640	3.10	A	EL	64.1	0.810	2.88	B	I	58.3	N/A	--	--	--	--	--		
LEGAL LOAD RATING	SINGLE VEHICLE (SV)	SNSH	13.500		4.43	59.81	1.40	0.640	7.44	A	EL	64.1	0.810	6.78	B	I	58.3	0.80	0.640	4.43	A	EL	64.1	
		SNGARBS2	20.000		3.14	62.80	1.40	0.640	5.28	A	EL	64.1	0.810	4.81	B	I	58.3	0.80	0.640	3.14	A	EL	64.1	
		SNAGRIS2	22.000		2.91	64.02	1.40	0.640	4.89	A	EL	64.1	0.810	4.47	B	I	58.3	0.80	0.640	2.91	A	EL	64.1	
		SNCOTTS3	27.250		2.19	59.68	1.40	0.640	3.68	A	EL	64.1	0.810	3.30	B	I	58.3	0.80	0.640	2.19	A	EL	64.1	
		SNAGGRS4	34.925		1.77	61.82	1.40	0.640	2.98	A	EL	64.1	0.810	2.76	B	I	58.3	0.80	0.640	1.77	A	EL	64.1	
		SNS5A	35.550		1.74	61.86	1.40	0.640	2.92	A	EL	64.1	0.810	2.80	B	I	58.3	0.80	0.640	1.74	A	EL	64.1	
		SNS6A	39.950		1.57	62.72	1.40	0.640	2.64	A	EL	64.1	0.810	2.56	B	I	58.3	0.80	0.640	1.57	A	EL	64.1	
	SNS7B	42.000		1.50	63.00	1.40	0.640	2.51	A	EL	64.1	0.810	2.52	B	I	58.3	0.80	0.640	1.50	A	EL	64.1		
	TRUCK TRACTOR SEMI-TRAILER (TTST)	TNAGRIT3	33.000		1.91	63.03	1.40	0.640	3.21	A	EL	64.1	0.810	3.06	B	I	58.3	0.80	0.640	1.91	A	EL	64.1	
		TNT4A	33.075		1.91	63.17	1.40	0.640	3.22	A	EL	64.1	0.810	2.97	B	I	58.3	0.80	0.640	1.91	A	EL	64.1	
		TNT6A	41.600		1.54	64.06	1.40	0.640	2.59	A	EL	64.1	0.810	2.72	B	I	58.3	0.80	0.640	1.54	A	EL	64.1	
		TNT7A	42.000		1.54	64.68	1.40	0.640	2.59	A	EL	64.1	0.810	2.63	B	I	58.3	0.80	0.640	1.54	A	EL	64.1	
		TNT7B	42.000		1.56	65.52	1.40	0.640	2.63	A	EL	64.1	0.810	2.45	B	I	58.3	0.80	0.640	1.56	A	EL	64.1	
		TNAGRIT4	43.000		1.51	64.93	1.40	0.640	2.53	A	EL	64.1	0.810	2.37	B	I	58.3	0.80	0.640	1.51	A	EL	64.1	
TNAGT5A		45.000		1.43	64.35	1.40	0.640	2.40	A	EL	64.1	0.810	2.36	B	I	58.3	0.80	0.640	1.43	A	EL	64.1		
TNAGT5B	45.000		③	1.42	63.90	1.40	0.640	2.39	A	EL	64.1	0.810	2.24	B	I	58.3	0.80	0.640	1.42	A	EL	64.1		
EMERGENCY VEHICLE (EV)	EV2	28.750		2.20	63.25	1.30	0.640	3.93	A	EL	64.1	0.810	3.53	B	I	58.3	0.80	0.640	2.20	A	EL	64.1		
	EV3	43.000		④	1.46	62.78	1.30	0.640	2.60	A	EL	64.1	0.810	2.36	B	I	58.3	0.80	0.640	1.46	A	EL	64.1	

LOAD FACTORS:

DESIGN LOAD RATING FACTORS	LIMIT STATE	γ _{DC}	γ _{DW}
	STRENGTH I	1.25	1.50
	SERVICE III	1.00	1.00

NOTES:

MINIMUM RATING FACTORS ARE BASED ON THE STRENGTH I AND SERVICE III LIMIT STATES.
ALLOWABLE STRESSES FOR SERVICE III LIMIT STATE ARE AS REQUIRED FOR DESIGN.

COMMENTS:

CONTROLLING LOAD RATING

① DESIGN LOAD RATING (HL-93)

② DESIGN LOAD RATING (HS-20)


③ LEGAL LOAD RATING **

④ EMERGENCY VEHICLE LOAD RATING **

** SEE CHART FOR VEHICLE TYPE

GIRDER LOCATION

I - INTERIOR GIRDER
EL - EXTERIOR LEFT GIRDER
ER - EXTERIOR RIGHT GIRDER

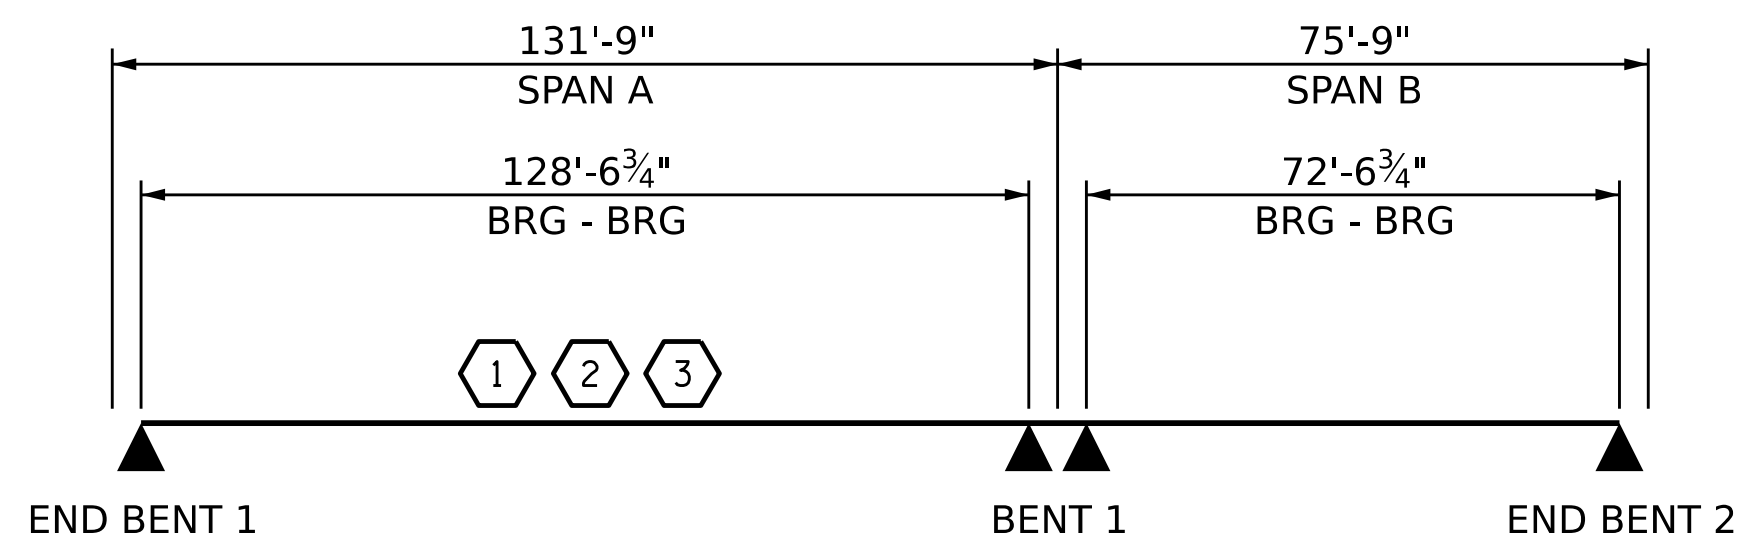

LRFR SUMMARY

PROJECT NO. **B-3186 / B-5898**
HAYWOOD COUNTY
 STATION: **24+42.26 -L_RT-**

ASSEMBLED BY : A.R. VAN VUREN	DATE : 04/2023
CHECKED BY : A.K. VASUDEVAN	DATE : 04/2023
DRAWN BY : MAA 1/08	REV. 11/12/08RR MAA/GM
CHECKED BY : GM/DI 2/08	REV. 10/11/11 MAA/GM
	REV. 12/17 MAA/THC

DOCUMENT NOT CONSIDERED
FINAL UNLESS ALL
SIGNATURES COMPLETED

AECOM

AECOM TECHNICAL SERVICES OF NC, INC.
5438 WADE PARK BOULEVARD, SUITE 200
RALEIGH, NC 27607
(919) 854-6200 www.aecom.com
AECOM License No. F5242

10/18/2023

STATE OF NORTH CAROLINA DEPARTMENT OF TRANSPORTATION RALEIGH					
STANDARD LRFR SUMMARY FOR PRESTRESSED CONCRETE GIRDERS (NON-INTERSTATE TRAFFIC)					
REVISIONS					
NO.	BY:	DATE:	NO.	BY:	DATE:
1			3		
2			4		
					SHEET NO. S2-05 TOTAL SHEETS 31