





EXISTING CONDITION

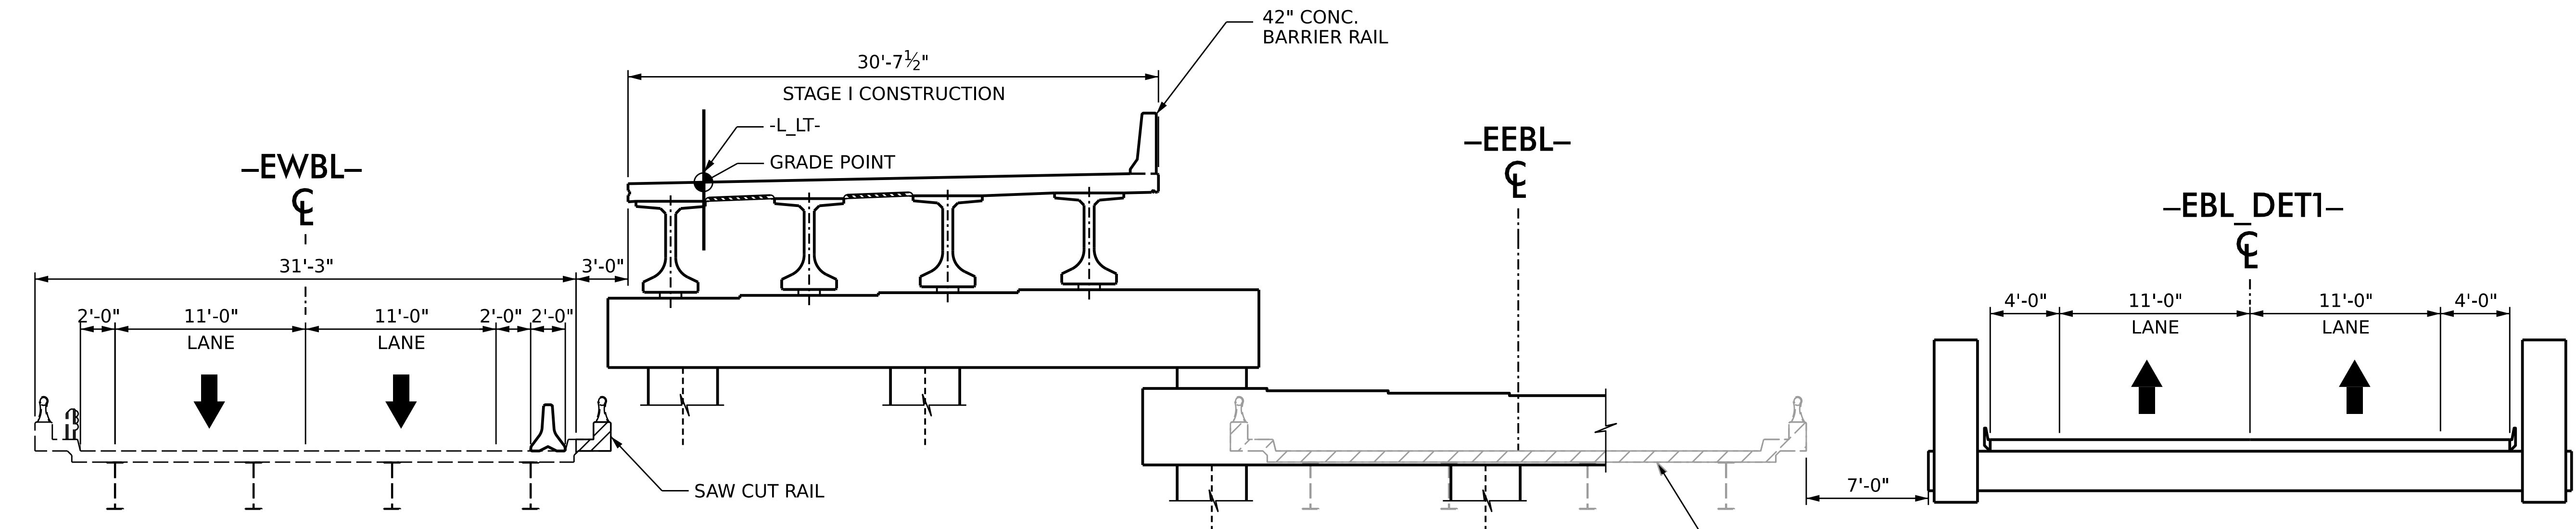

STAGE I CONSTRUCTION

SHIFT EASTBOUND TRAFFIC ONTO -EBL_DET1-
 REMOVE EXISTING EASTBOUND BRIDGE
 CONSTRUCT STAGE I (BR 430158)
 TEMPORARILY SUPPORT BR 430158 SUBSTRUCTURE ON BR 430155 SUBSTRUCTURE

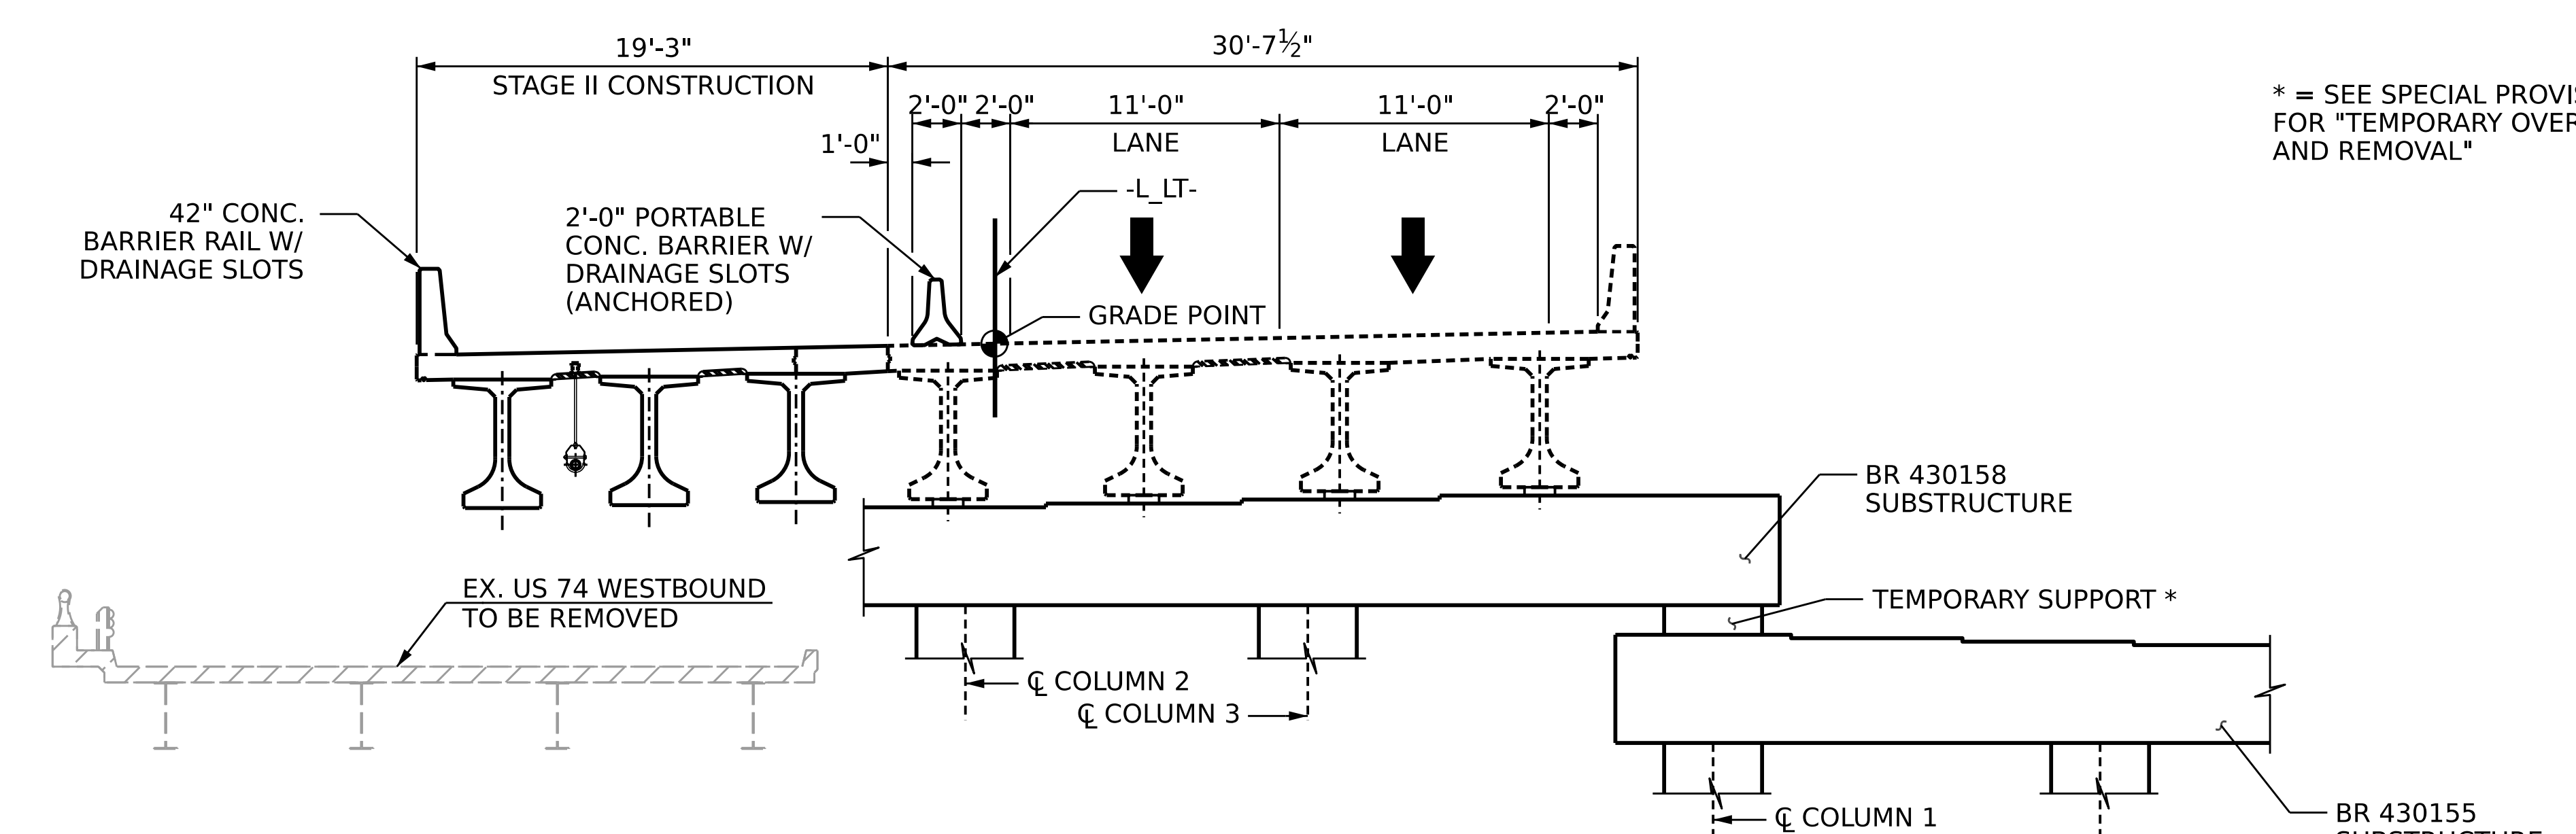

STAGE II CONSTRUCTION

SHIFT WESTBOUND TRAFFIC ONTO STAGE I
 REMOVE EXISING WESTBOUND BRIDGE
 CONSTRUCT STAGE II

* = SEE SPECIAL PROVISION FOR "TEMPORARY OVERBUILD AND REMOVAL"

PROJECT NO. B-3186 / B-5898
HAYWOOD COUNTY
 STATION: 24+70.00 -L_LT-
 SHEET 1 OF 2

| STATE OF NORTH CAROLINA DEPARTMENT OF TRANSPORTATION RALEIGH | | | | | |
|--|-----|-------|-----|-----|--------------------|
| GENERAL DRAWING | | | | | |
| CONSTRUCTION SEQUENCE | | | | | |
| REVISIONS | | | | | |
| NO. | BY: | DATE: | NO. | BY: | DATE: |
| 1 | | | 3 | | |
| 2 | | | 4 | | |
| | | | | | SHEET NO. S3-06 |
| | | | | | TOTAL SHEETS 50 |

| | | | |
|----------------------------|-----------|--------|---------|
| DRAWN BY : | L. LEE | DATE : | 03/2023 |
| CHECKED BY : | D. TUTTLE | DATE : | 03/2023 |
| DESIGN ENGINEER OF RECORD: | D. TUTTLE | DATE : | 06/2023 |

DOCUMENT NOT CONSIDERED
 FINAL UNLESS ALL
 SIGNATURES COMPLETED