L. LEE

S. NATARAJAN

D. TUTTLE

06/2023

06/2023


DATE:

DATE :

DRAWN BY :

CHECKED BY :

DESIGN ENGINEER OF RECORD:

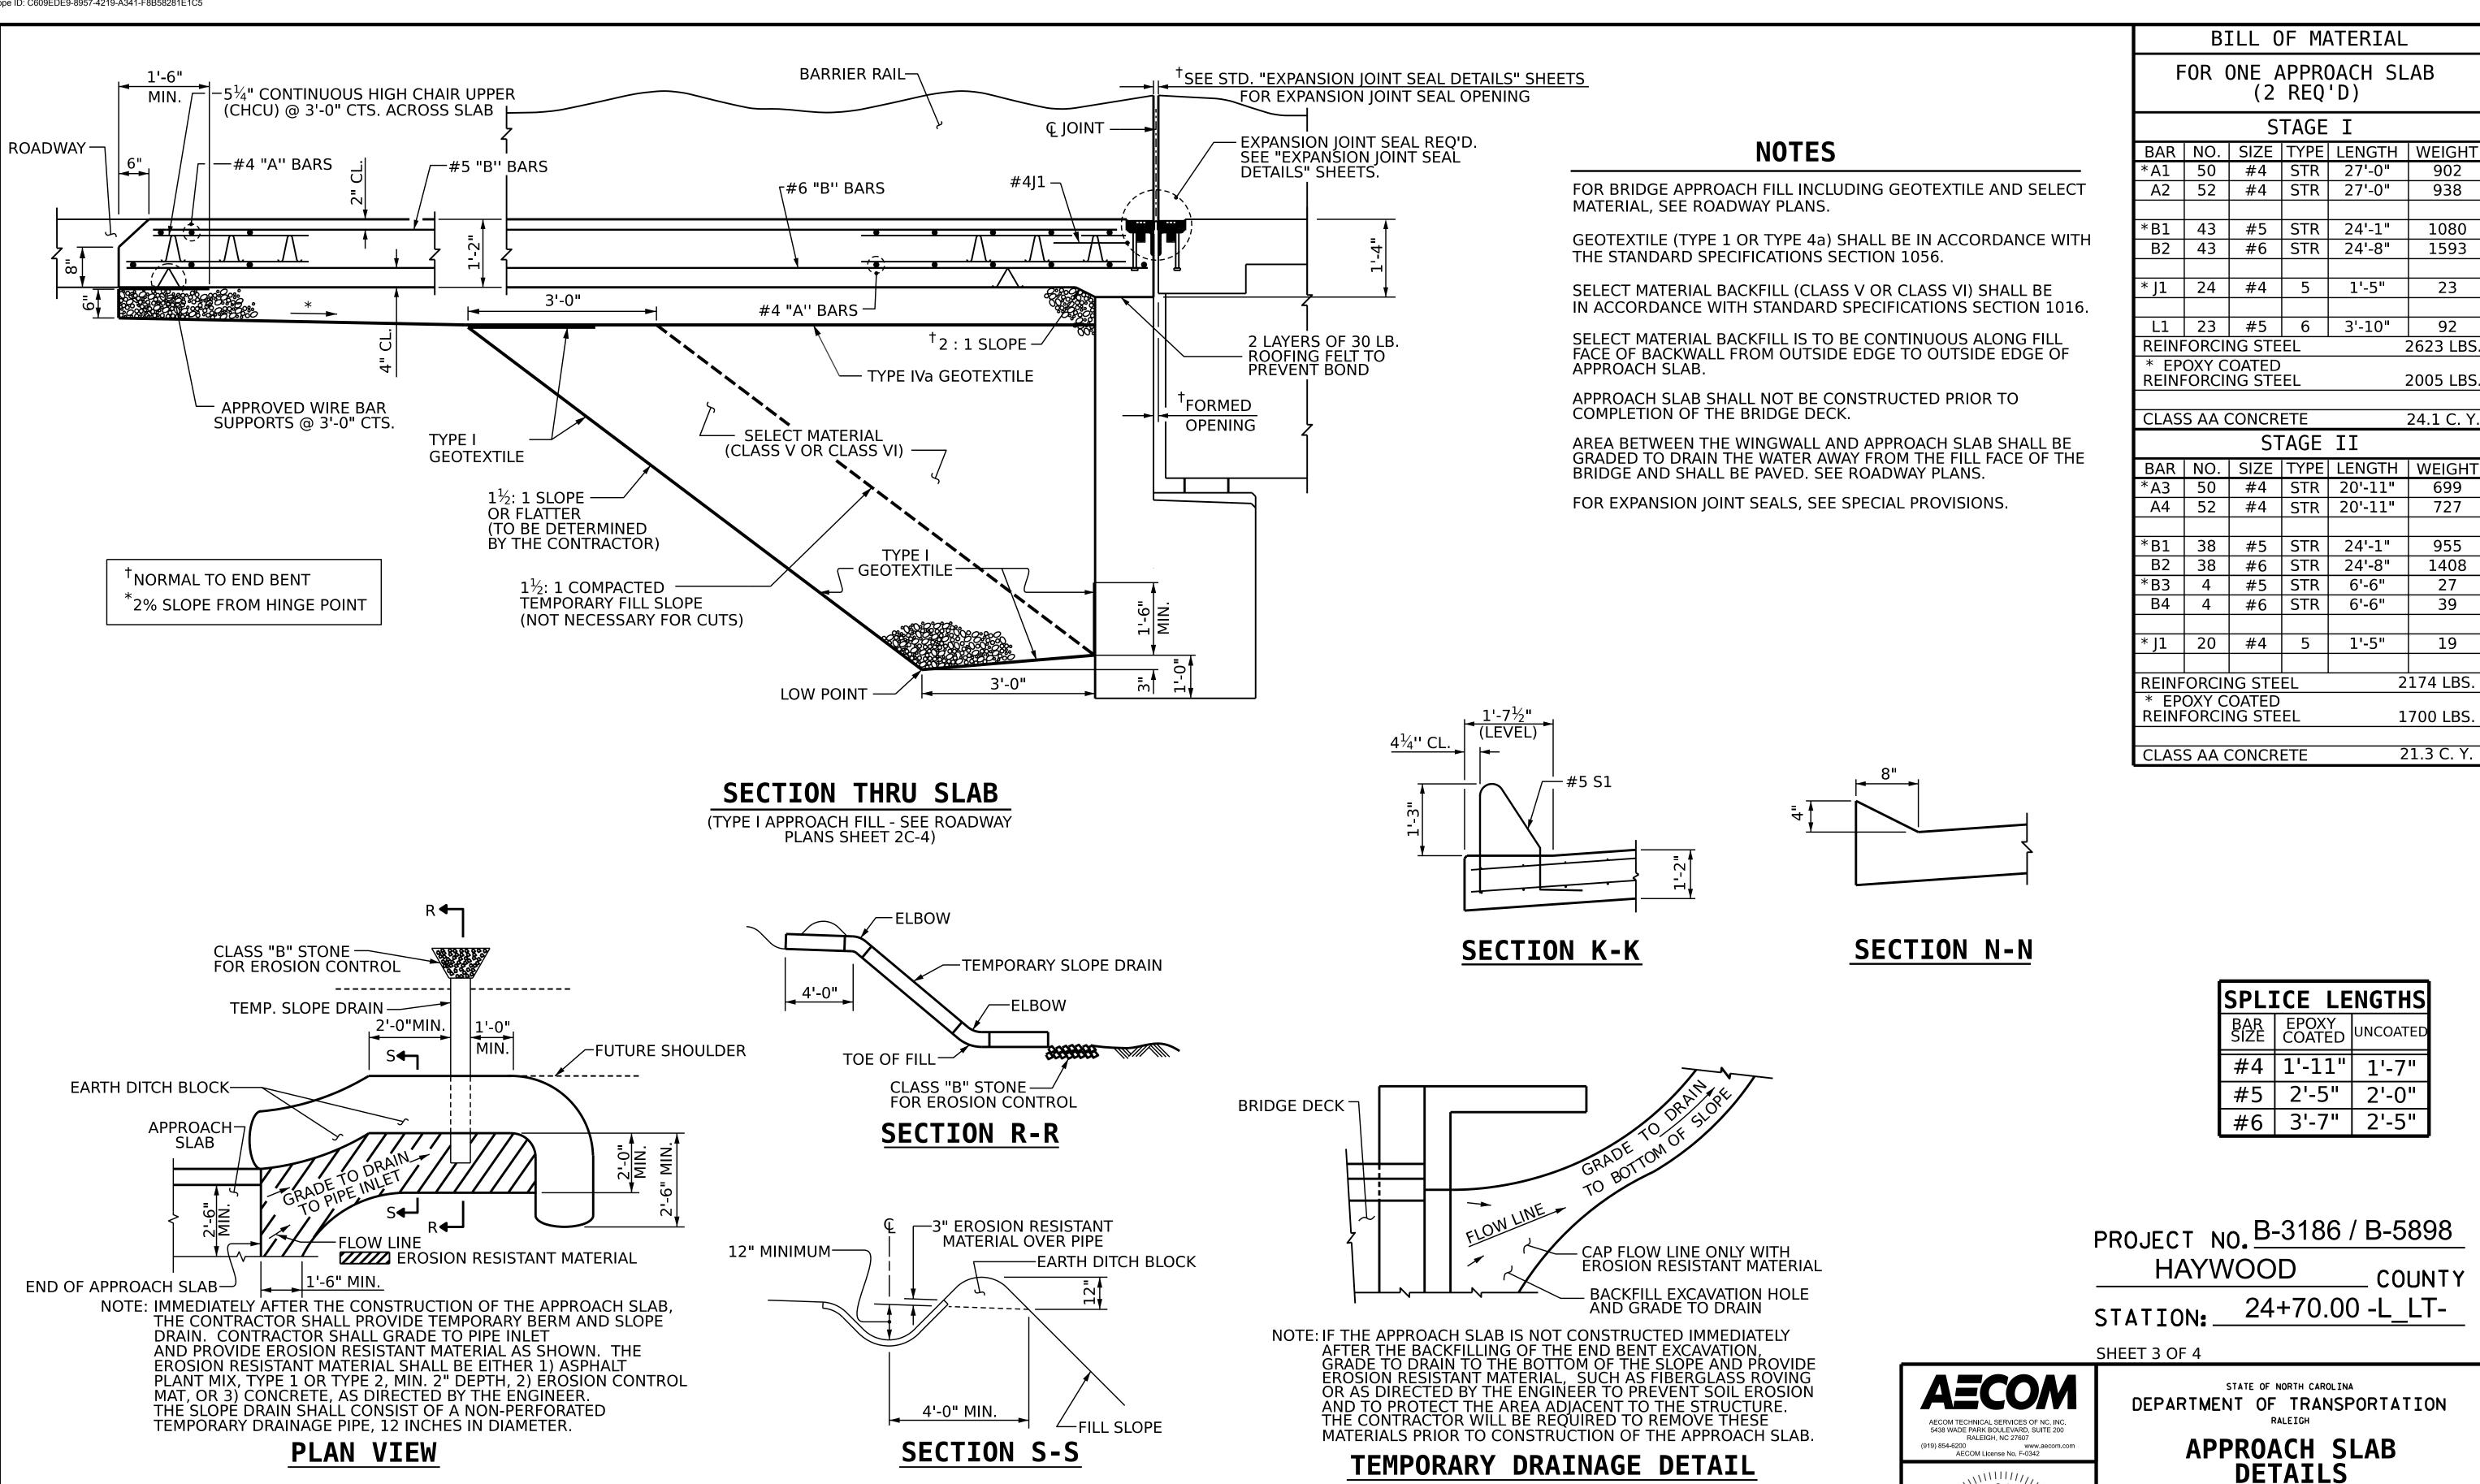

c:\pwworking\usnc\dms13652\403_095_B-5898-B-3186_SMU_BAS3_S3-48_430158.DGN NealT

TEMPORARY BERM AND SLOPE DRAIN DETAILS

(TO BE USED WHEN SHOULDER BERM GUTTER IS REQUIRED)

STD. NO. BAS2

REVISIONS

BY:

938

1080

1593

23

92

2623 LBS

2005 LBS

24.1 C. Y

727

955

1408

27

39

19

2174 LBS.

1700 LBS.

21.3 C. Y.

1'-5"

1'-5"

2'-0"

2'-5"

COUNTY

SHEET NO.

S3-48

TOTAL SHEETS

DATE:

DATE:

10/18/2023

OCUMENT NOT CONSIDERED

FINAL UNLESS ALL

SIGNATURES COMPLETED