

5/14/23

PAVEMENT SCHEDULE	
C1	3" S9.5B
C2	VAR. S9.5B
C3	1.5" S9.5B
D1	4" I19.0C
D2	VAR. I19.0C
E1	4" B25.0C
E2	VAR. B25.0C
K	12" CLASS IV STAB.
N	GEOTEXTILE
R	GRANITE CURB
R1	2'-6" CURB & GUTTER
R2	1'-6" CURB & GUTTER
R3	5" MONO. ISLAND
S	4" CONCRETE SIDEWALK
T	EARTH MATERIAL
U	EXISTING PAVEMENT
V1	1.5" MILLING
V2	INCIDENTAL MILLING
W1	SEE WEDGING DETAIL 1
W2	SEE WEDGING DETAIL 2

PAVEMENT EDGE SLOPES ARE 1:1 UNLESS SHOWN OTHERWISE

N|V|5






NV5 ENGINEERS & CONSULTANTS, INC.
7500 E. INDEPENDENCE BLVD, STE 100
CHARLOTTE, NC 28227
P: 704.537.7300 www.NV5.com
NC License # F-1333
formerly CALYX Engineers & Consultants

PROJECT REFERENCE NO. U-5839	SHEET NO. 2A-4
RW SHEET NO.	
ROADWAY DESIGN ENGINEER 5/9/2023	PAVEMENT DESIGN ENGINEER 5/9/2023

Chris Anderson
Professional Engineer
License # 046721

Vladimir G. Mitchev
Professional Engineer
License # 031484

DOCUMENT NOT CONSIDERED FINAL
UNLESS ALL SIGNATURES COMPLETED

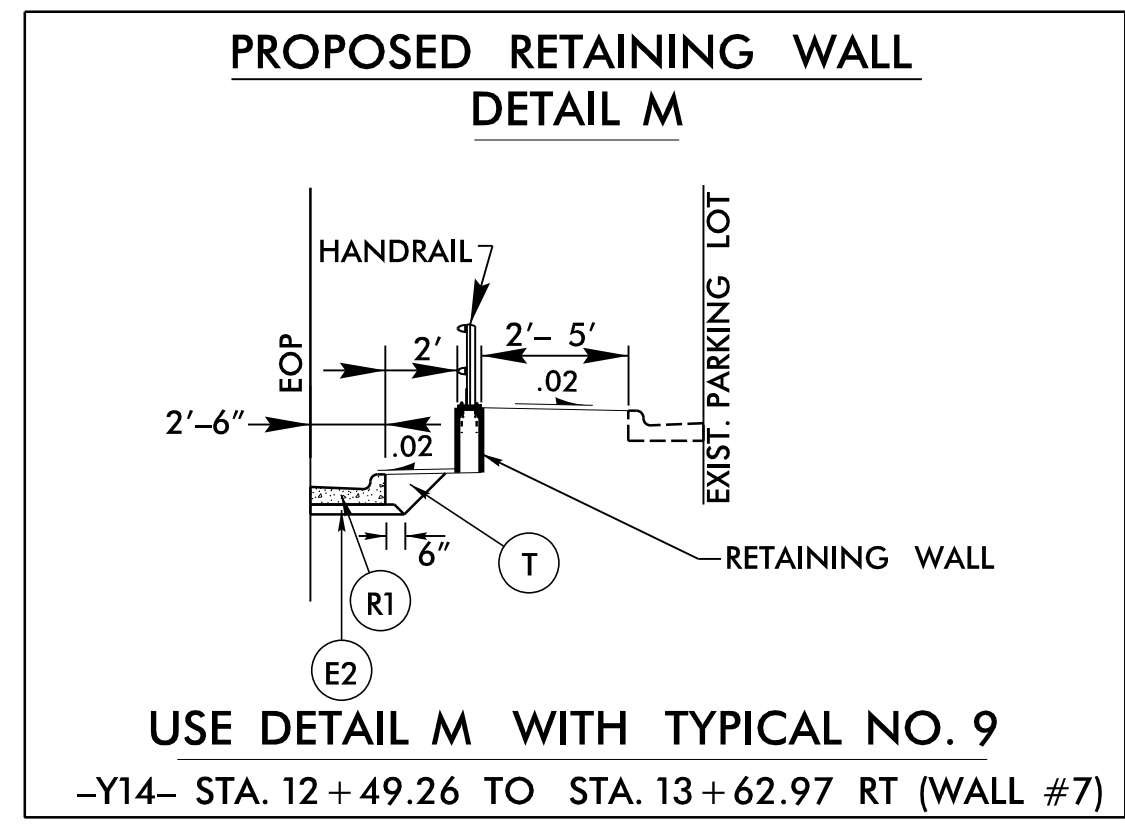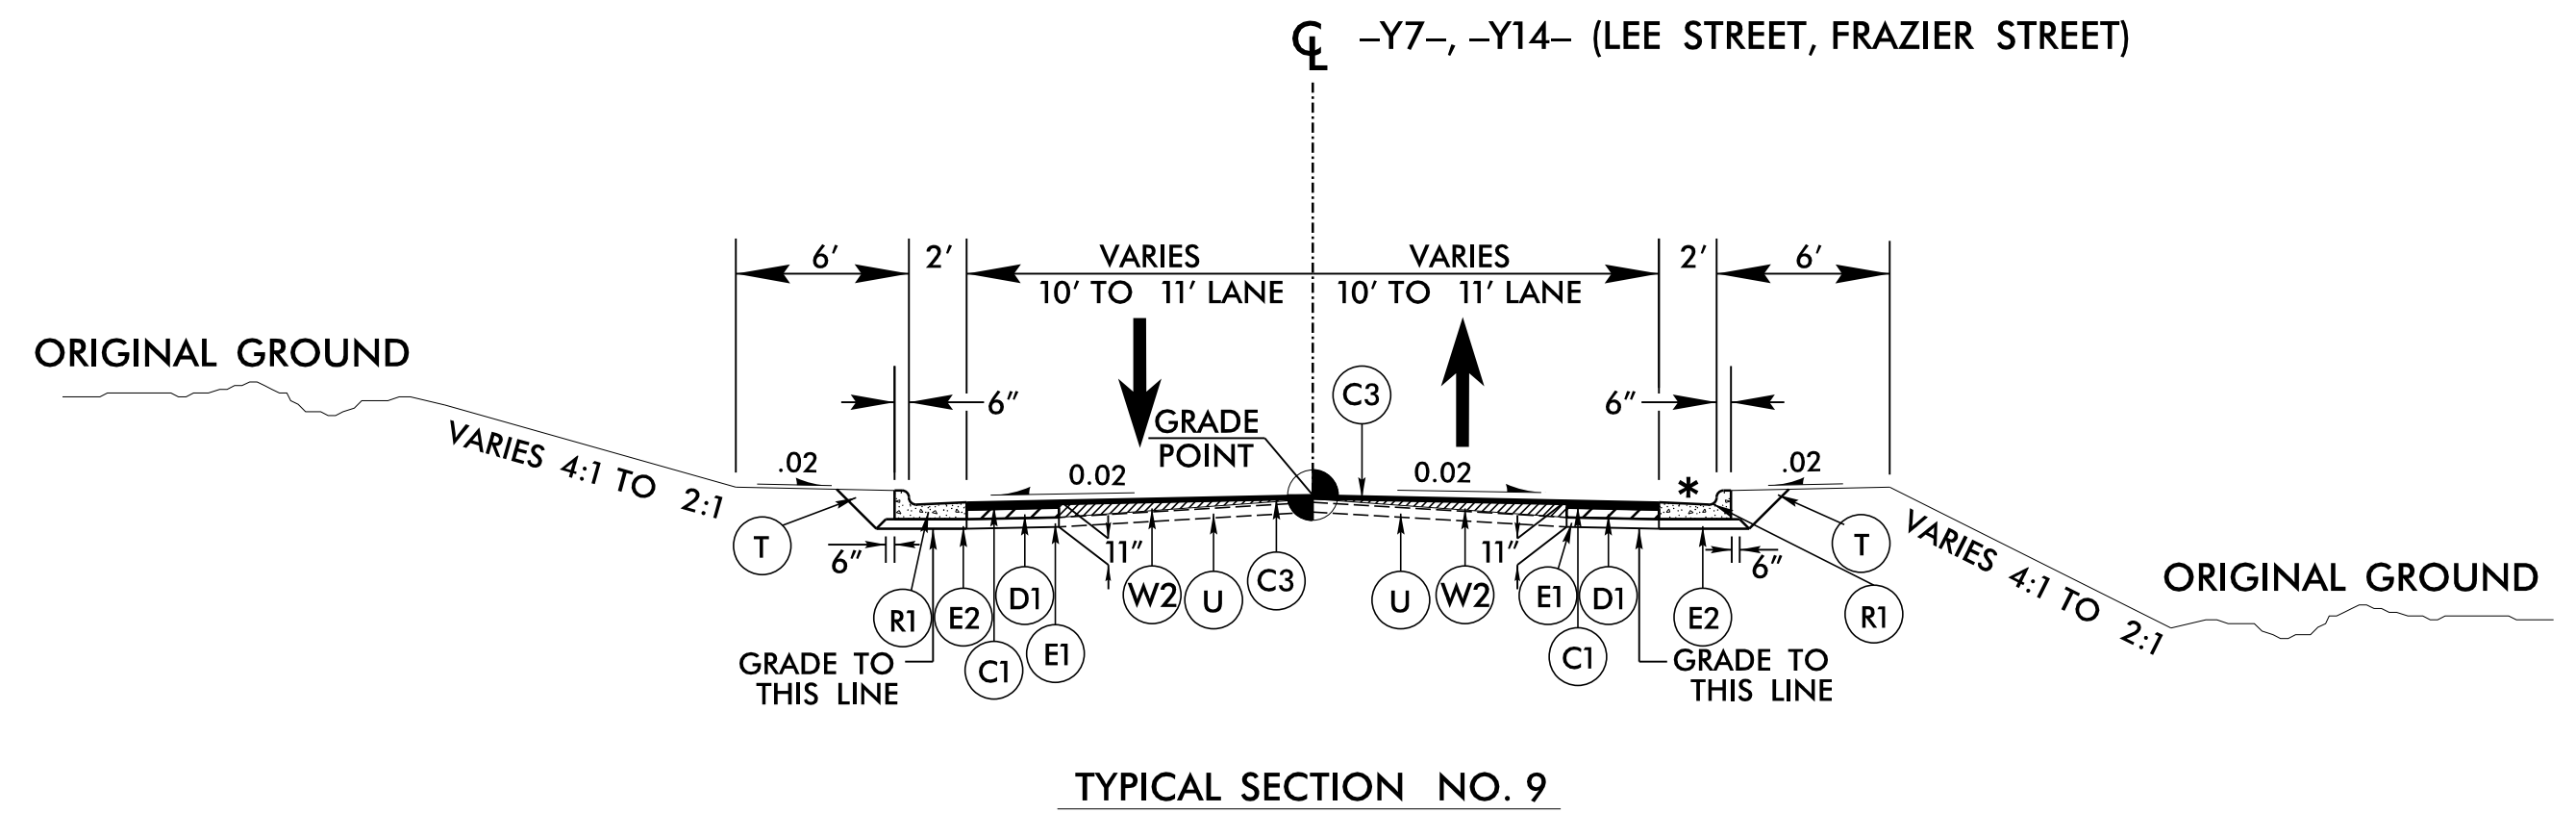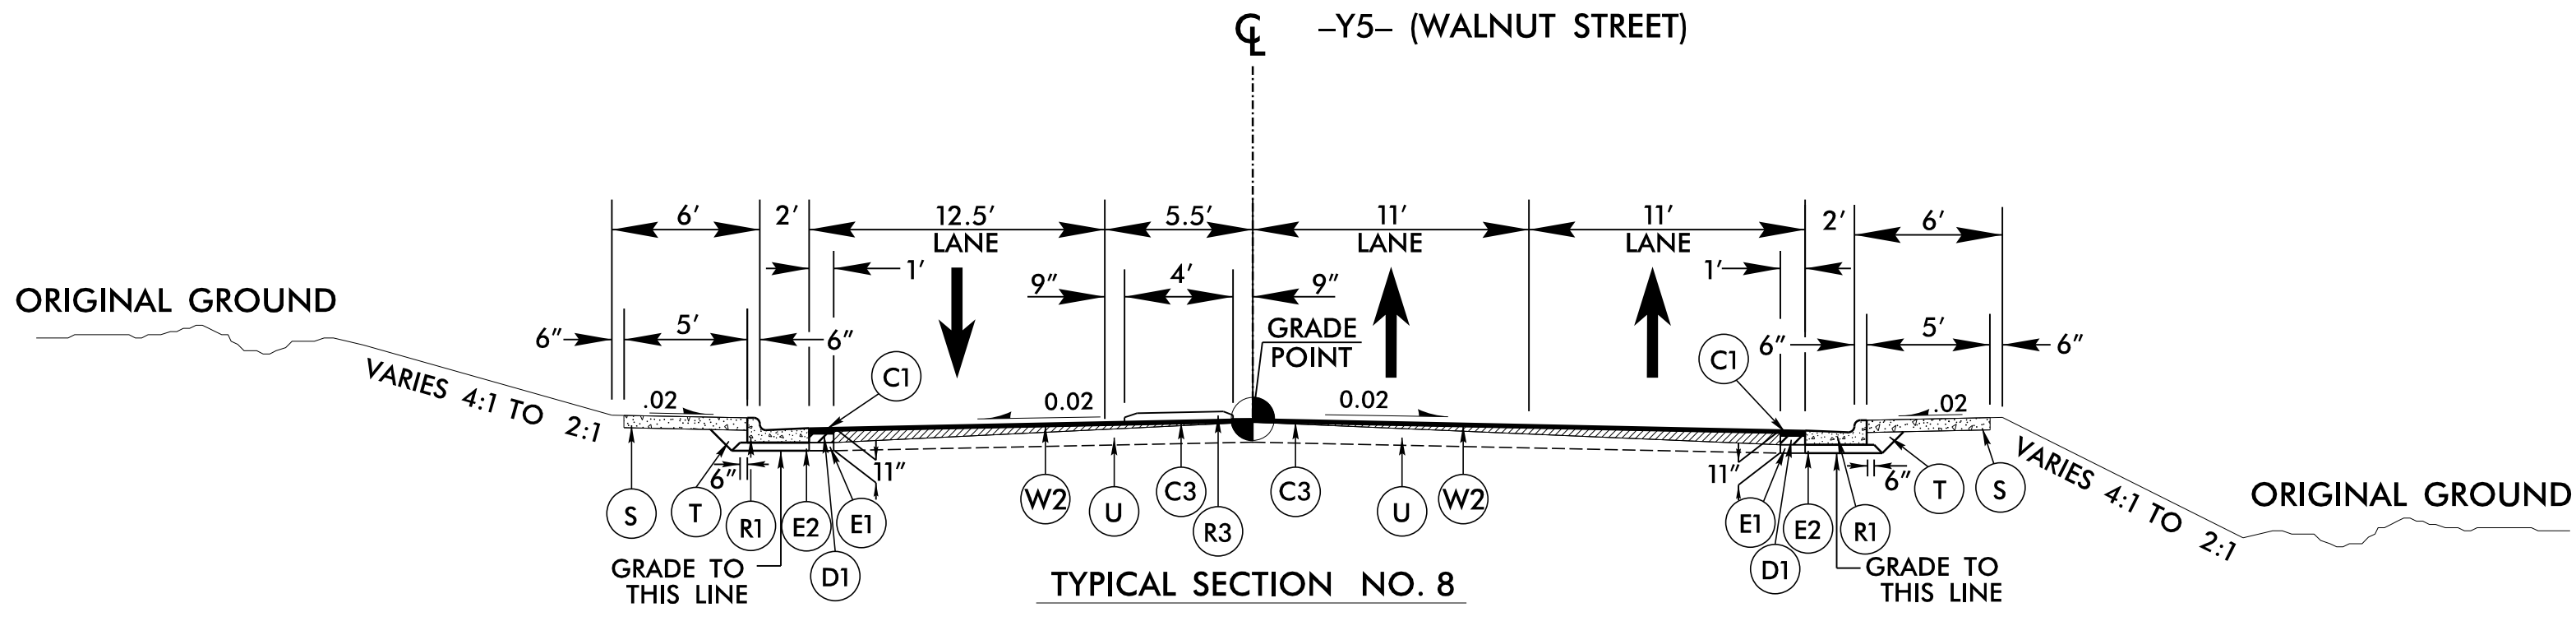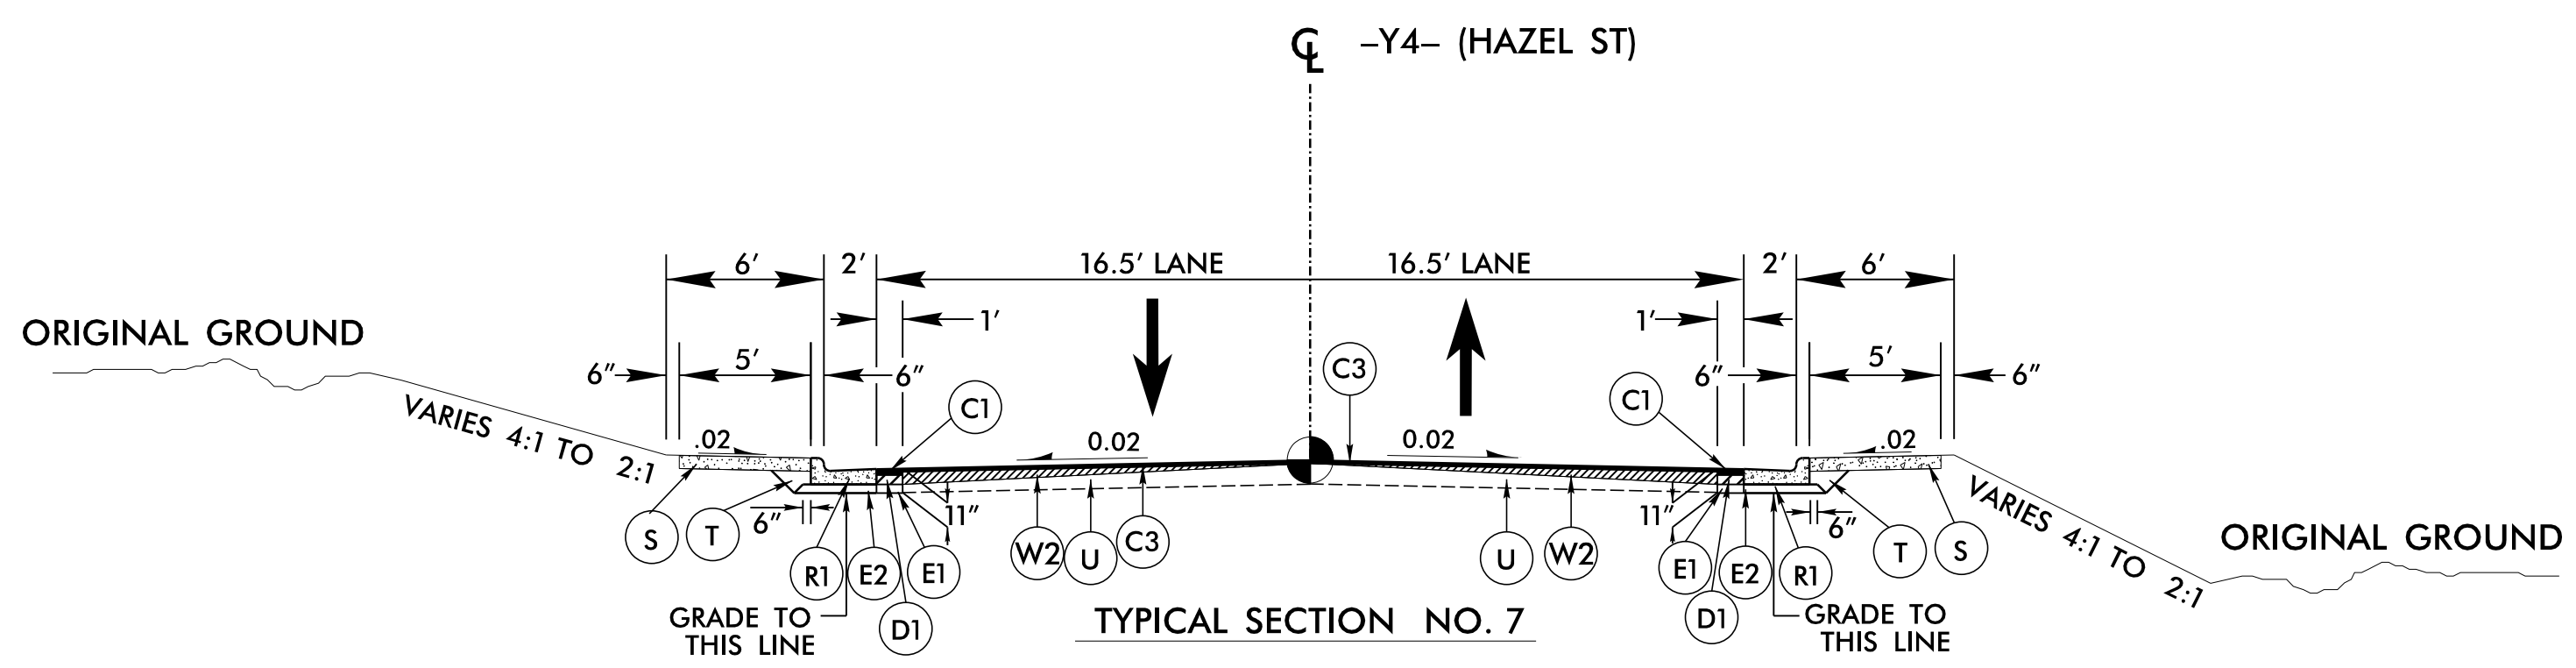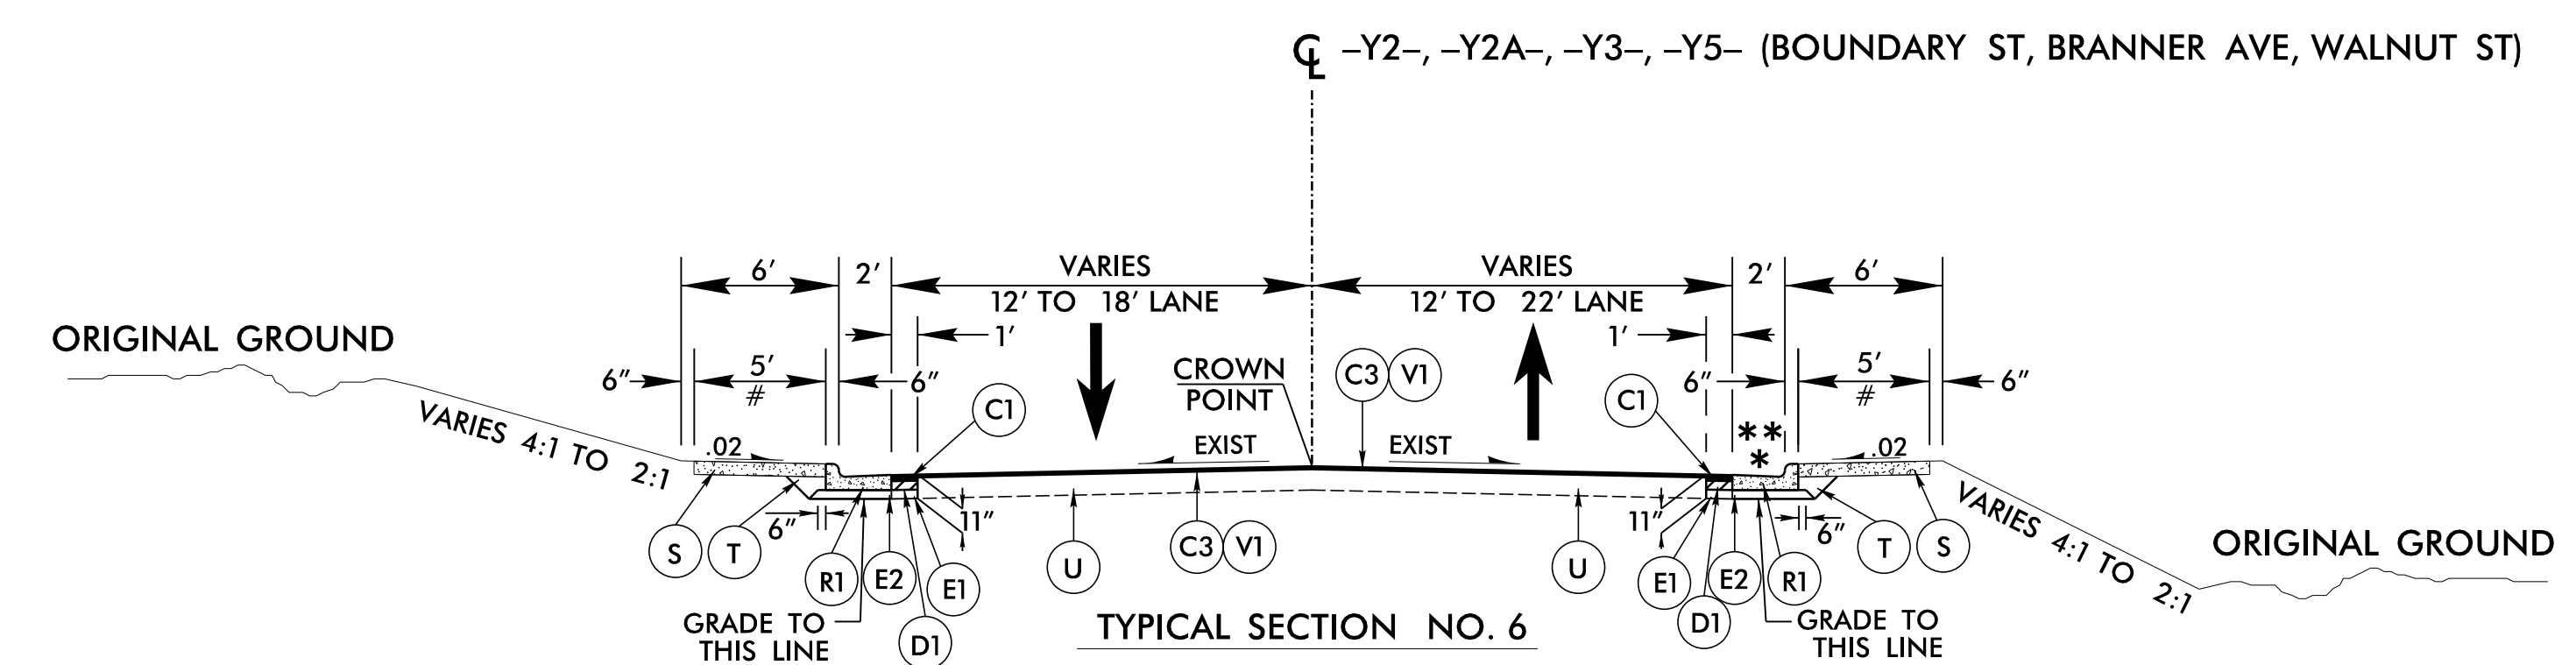

- USE TYPICAL SECTION NO. 6**
- Y2- STA. 10+12.04 TO STA. 11+50.00
 - Y2A- STA. 14+00.00 TO STA. 15+10.91
 - Y3- STA. 15+00.00 TO STA. 16+75.28
 - Y5- STA. 11+52.00 TO STA. 12+05.00
- * USE 2' VALLEY GUTTER ON -Y2A- STA. 14+00.00 TO STA. 14+36.49 RT
 - ** NO PROPOSED CURB & GUTTER ON -Y3- RIGHT SIDE - RETAIN EXISTING CURB & GUTTER
 - # 5' SIDEWALK ON -Y2A- LEFT SIDE, NO SIDEWALK ON RIGHT SIDE
 - # NO SIDEWALK ON -Y3-
- NOTES:**
SEE DETAIL C ON SHEET 2A-2

- USE TYPICAL SECTION NO. 7**
- Y4- STA. 10+14.04 TO STA. 11+00.00
- USE TYPICAL SECTION NO. 8**
- Y5- STA. 10+45.25 TO STA. 11+52.00

- USE TYPICAL SECTION NO. 9**
- Y7- STA. 14+20.00 TO STA. 15+00.00
 - Y14- STA. 10+72.00 TO STA. 13+66.02
- * USE 2' VALLEY GUTTER ON -Y14- STA. 10+72.00 TO STA. 11+70.00 RT

R:\AR_4/27/2023\U5839.RDY_PSH_TYP.dgn