


5/14/23


PAVEMENT SCHEDULE	
C1	3" S9.5B
C2	VAR. S9.5B
C3	1.5" S9.5B
D1	4" I19.0C
D2	VAR. I19.0C
E1	4" B25.0C
E2	VAR. B25.0C
K	12" CLASS IV STAB.
N	GEOTEXTILE
R	GRANITE CURB
R1	2'-6" CURB & GUTTER
R2	1'-6" CURB & GUTTER
R3	5" MONO. ISLAND
S	4" CONCRETE SIDEWALK
T	EARTH MATERIAL
U	EXISTING PAVEMENT
V1	1.5" MILLING
V2	INCIDENTAL MILLING
W1	SEE WEDGING DETAIL 1
W2	SEE WEDGING DETAIL 2

PAVEMENT EDGE SLOPES ARE 1:1 UNLESS SHOWN OTHERWISE

PROPOSED RETAINING WALL DETAIL Q

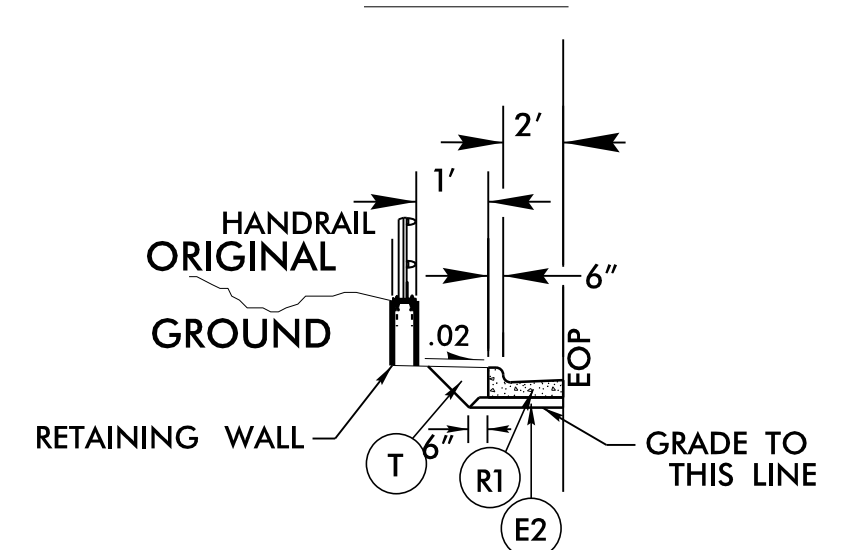


USE DETAIL Q WITH TYPICAL NO. 16
-Y14A- STA. 11+90.00 TO STA. 12+66.88 LT

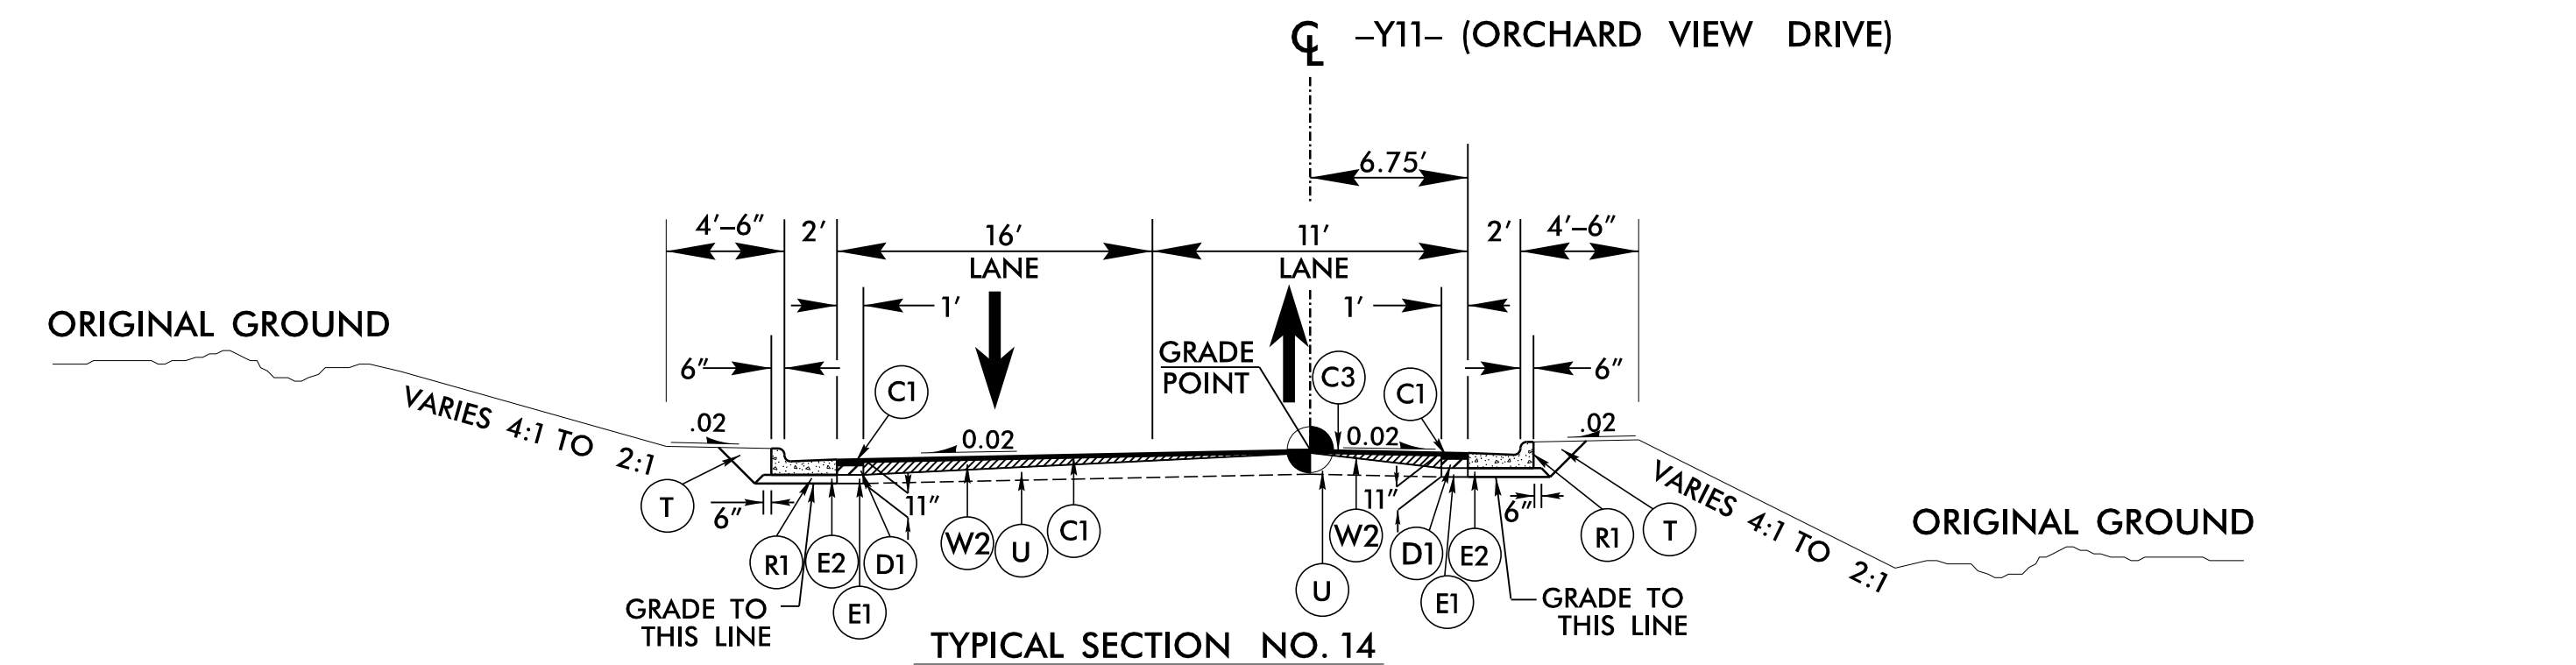


TYPICAL SECTION NO. 14

USE TYPICAL SECTION NO. 14
-Y11- STA. 11+20.00 TO STA. 11+78.42

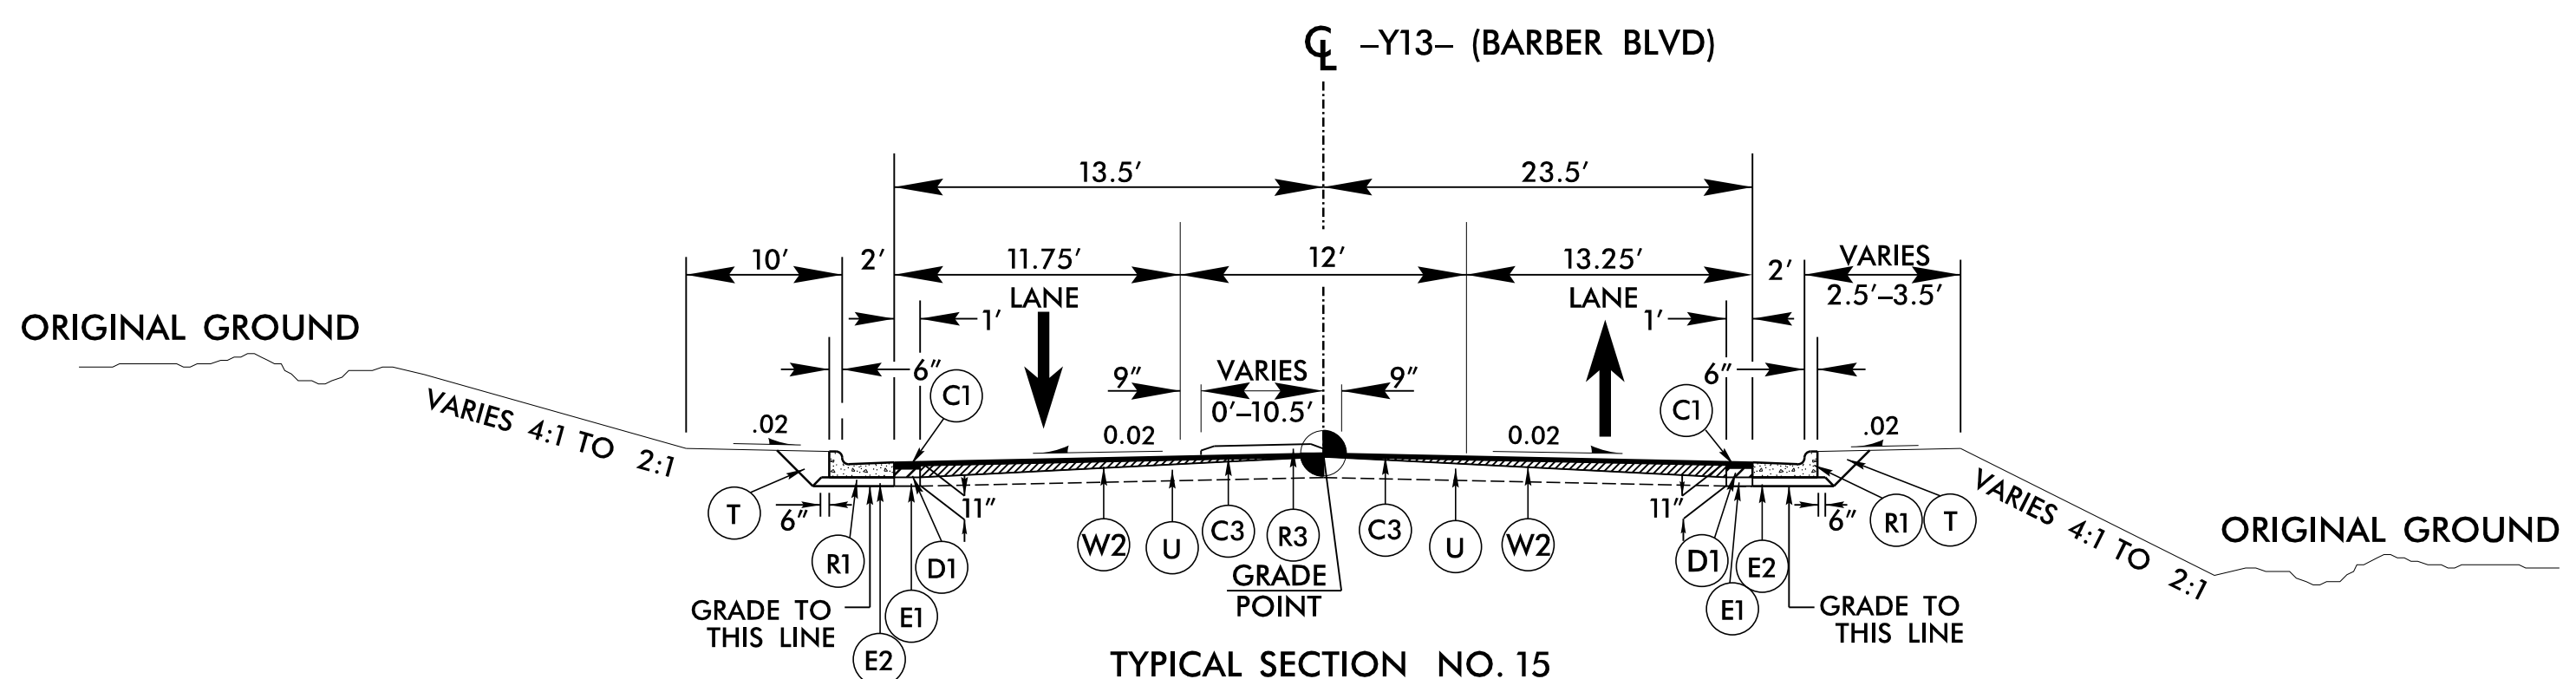


TYPICAL SECTION NO. 15

USE TYPICAL SECTION NO. 15
-Y13- STA. 10+35.80 TO STA. 12+00.00

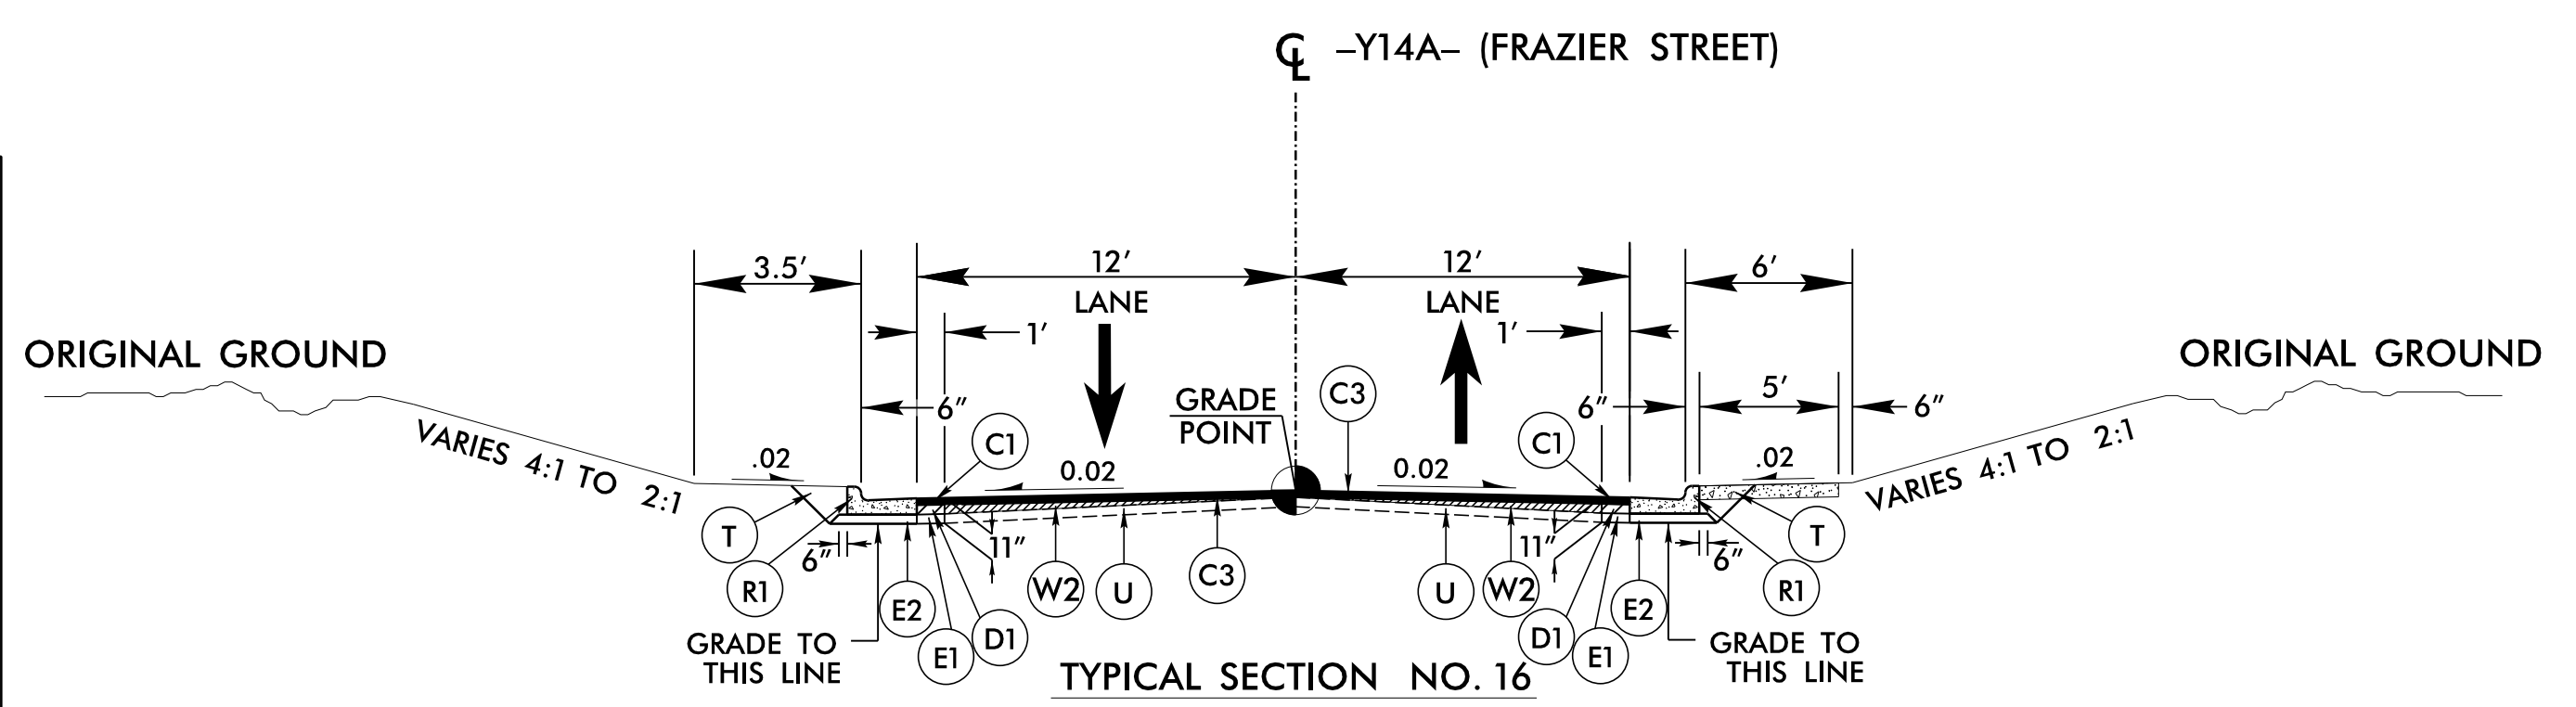

TYPICAL SECTION NO. 16

USE TYPICAL SECTION NO. 16
-Y14A- STA. 10+35.78 TO STA. 12+95.00

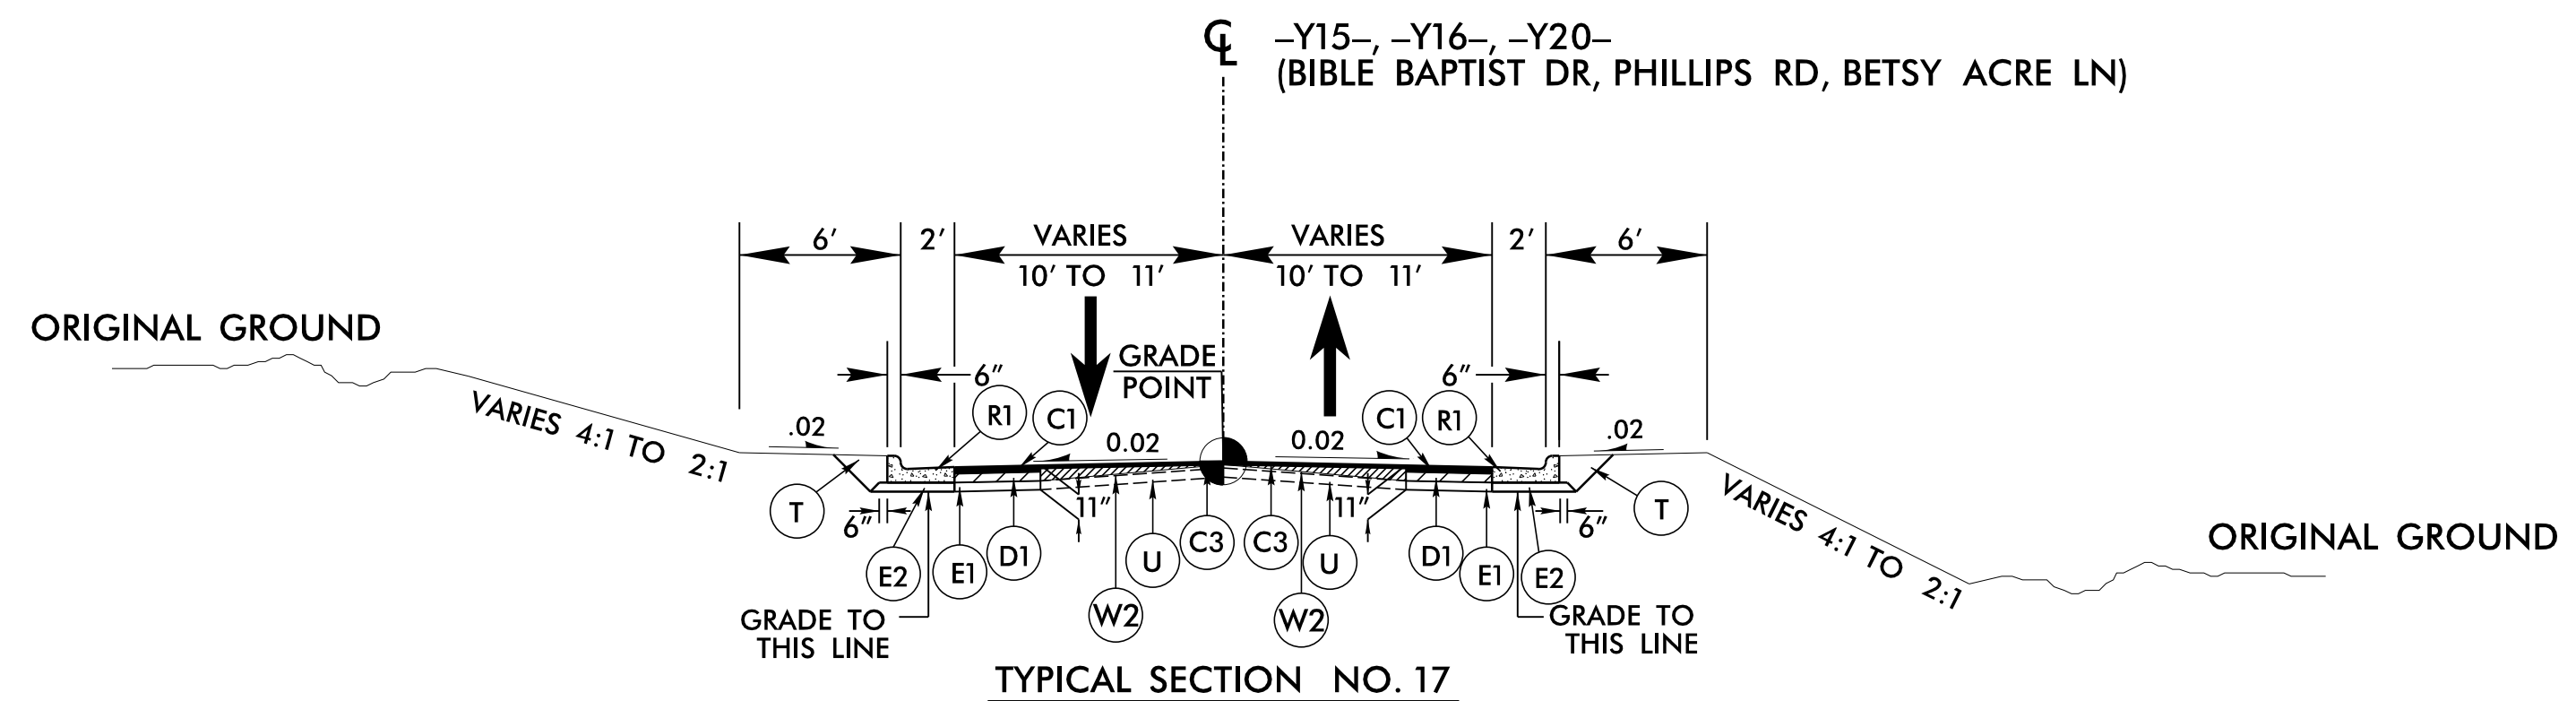

TYPICAL SECTION NO. 17

USE TYPICAL SECTION NO. 17
-Y15- STA. 10+43.05 TO STA. 11+26.00
-Y16- STA. 16+68.20 TO STA. 17+62.40
-Y20- STA. 11+88.00 TO STA. 12+16.44

NV5
 NV5 ENGINEERS & CONSULTANTS, INC.
 7500 E. INDEPENDENCE BLVD, STE 100
 CHARLOTTE, NC 28227
 P: 704.537.7300 www.NV5.com
 NC License # F-1333
 formerly CALYX Engineers & Consultants

PROJECT REFERENCE NO. U-5839	SHEET NO. 2A-6
ROADWAY DESIGN ENGINEER 5/9/2023	PAVEMENT DESIGN ENGINEER 5/9/2023

Professional Engineer Seals for Chris Anderson (Seal 046721) and Vladimir G. Mitchev (Seal 031484).
DOCUMENT NOT CONSIDERED FINAL UNLESS ALL SIGNATURES COMPLETED

4/27/2023 11:58:39 AM R:\Projects\2023\U5839\RDY_PSH_TYP.dgn