

STATE OF NORTH CAROLINA
DEPT. OF TRANSPORTATION
DIVISION OF HIGHWAYS
RALEIGH, N.C.


STATE OF NORTH CAROLINA
DEPT. OF TRANSPORTATION
DIVISION OF HIGHWAYS
RALEIGH, N.C.

ROADWAY DETAIL DRAWING FOR
ROCK PLATING


ROADWAY DETAIL DRAWING FOR
ROCK PLATING

SHEET 1 OF 1
275D01


SHEET 1 OF 1
275D01

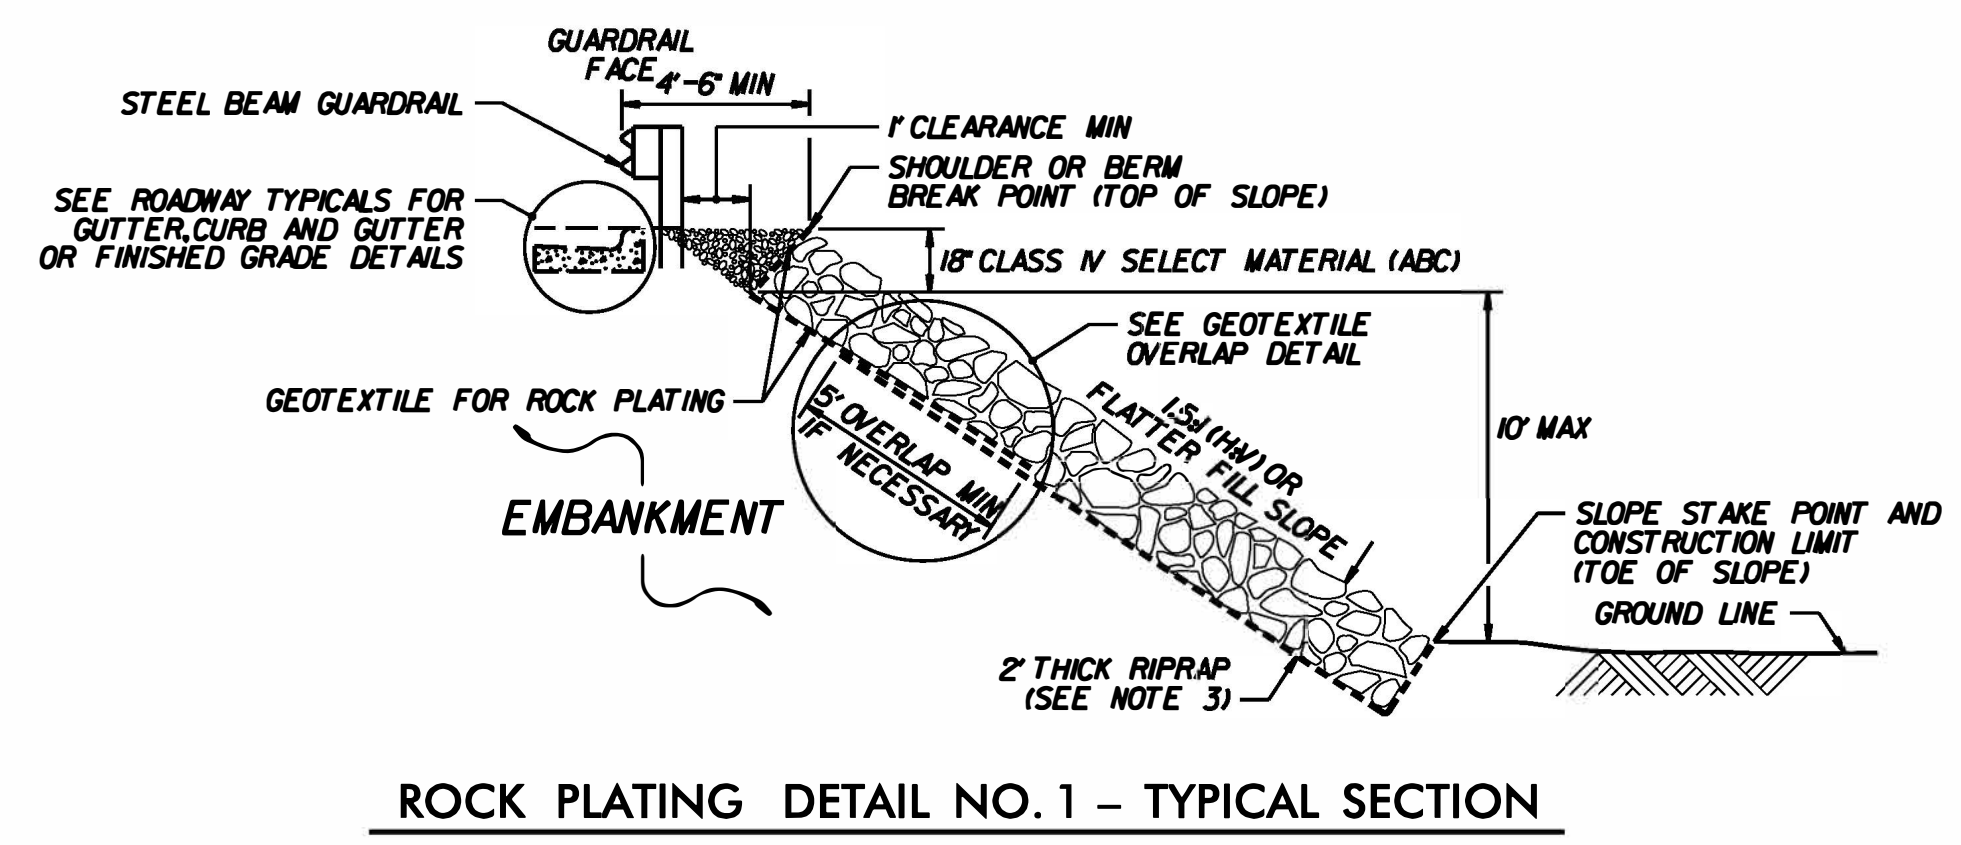


ROCK PLATING DETAIL NO. 1 - TYPICAL SECTION

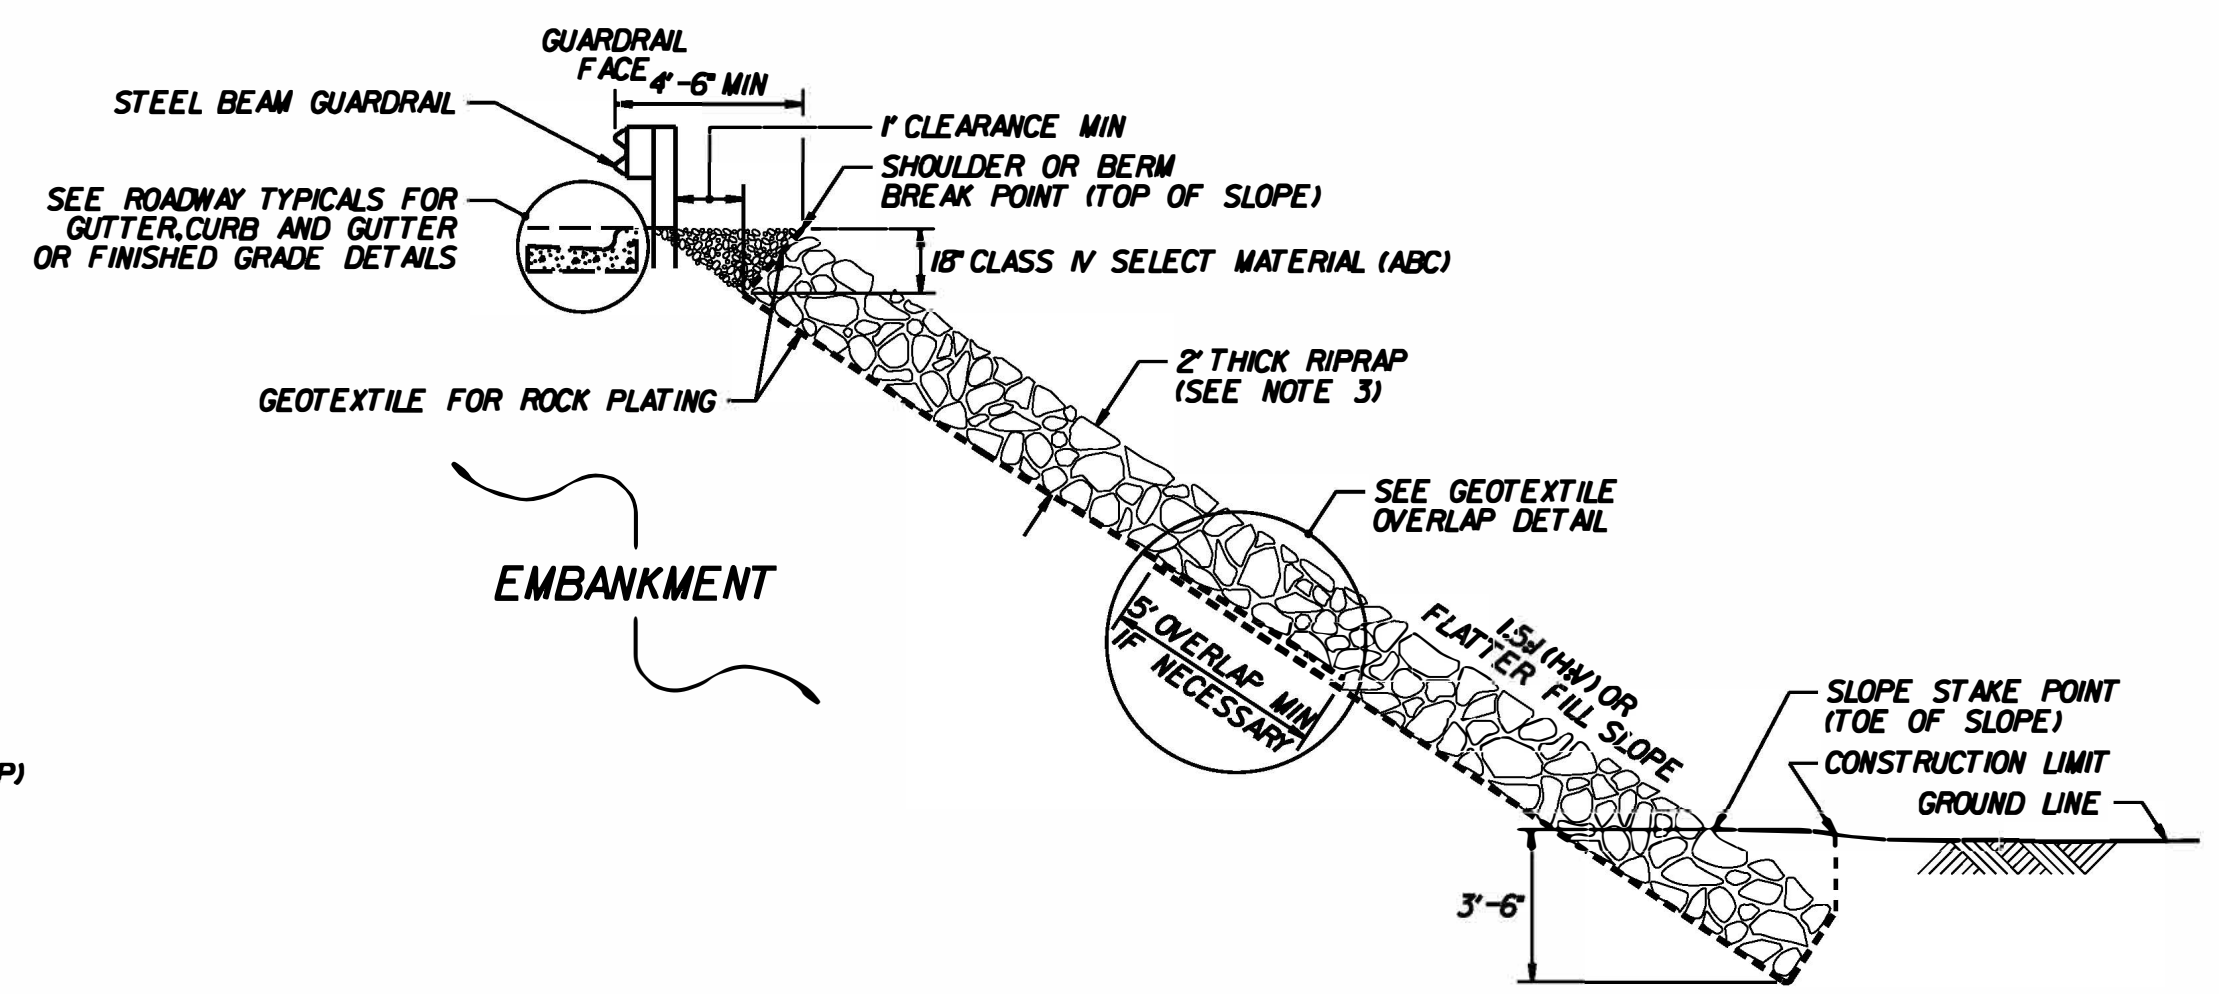

ROCK PLATING DETAIL NO. 2 - TYPICAL SECTION

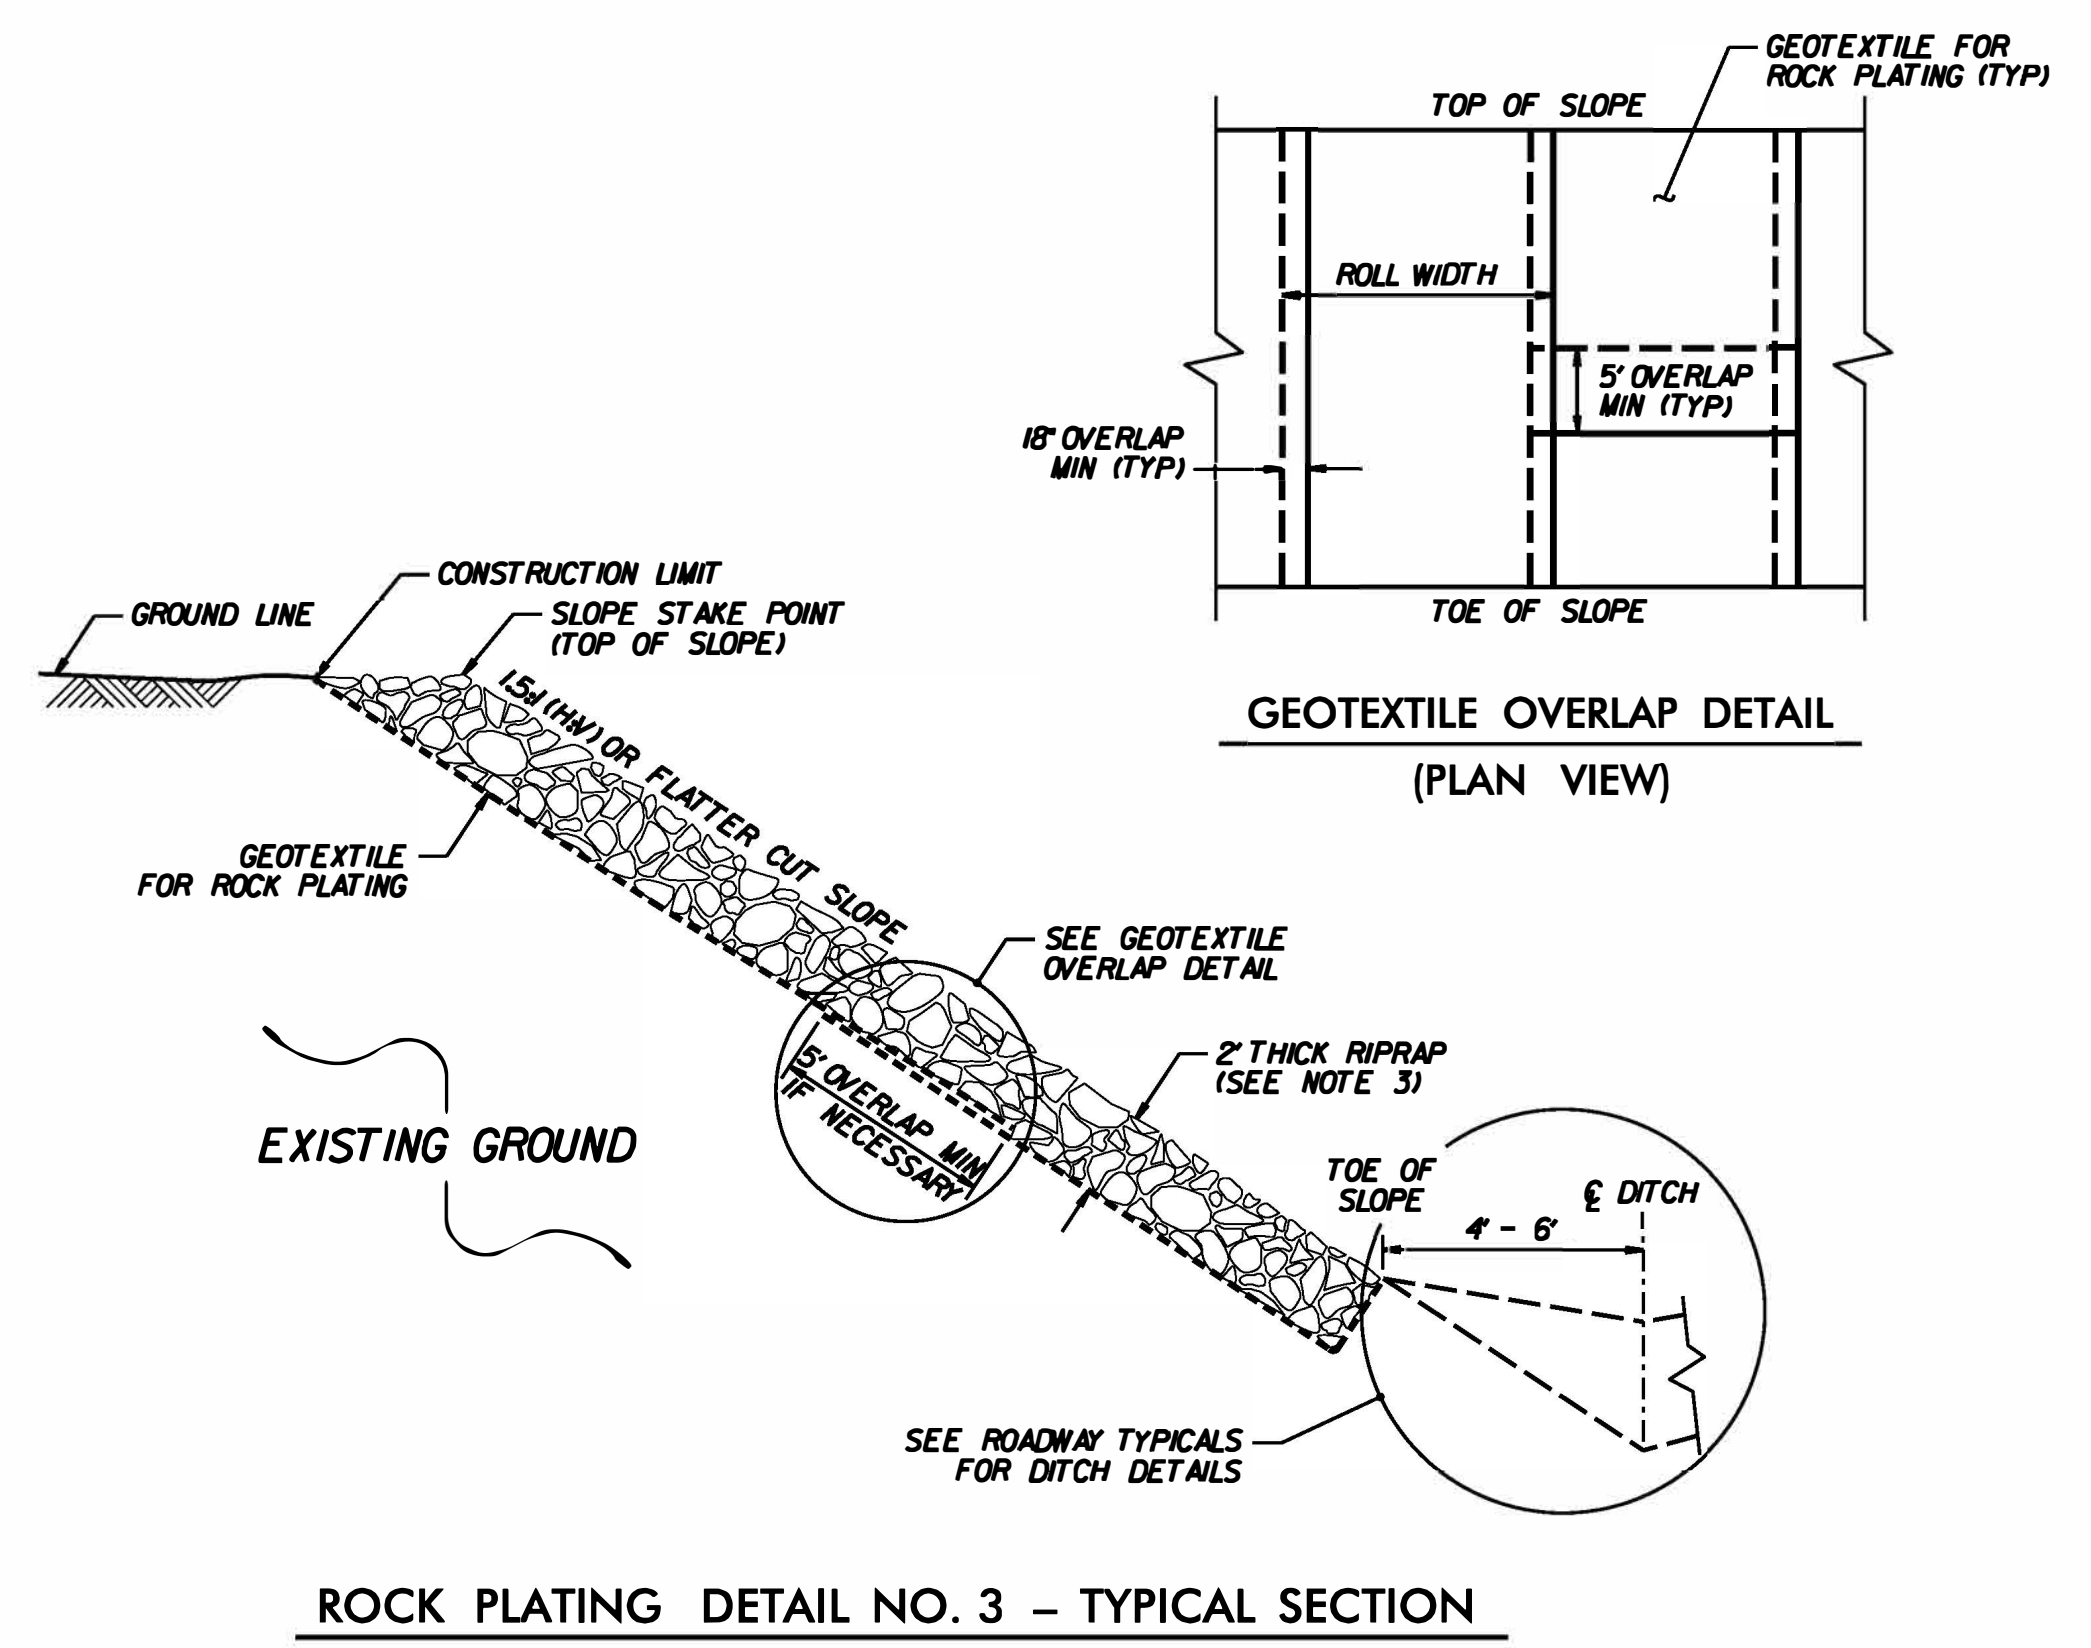

ROCK PLATING DETAIL NO. 3 - TYPICAL SECTION

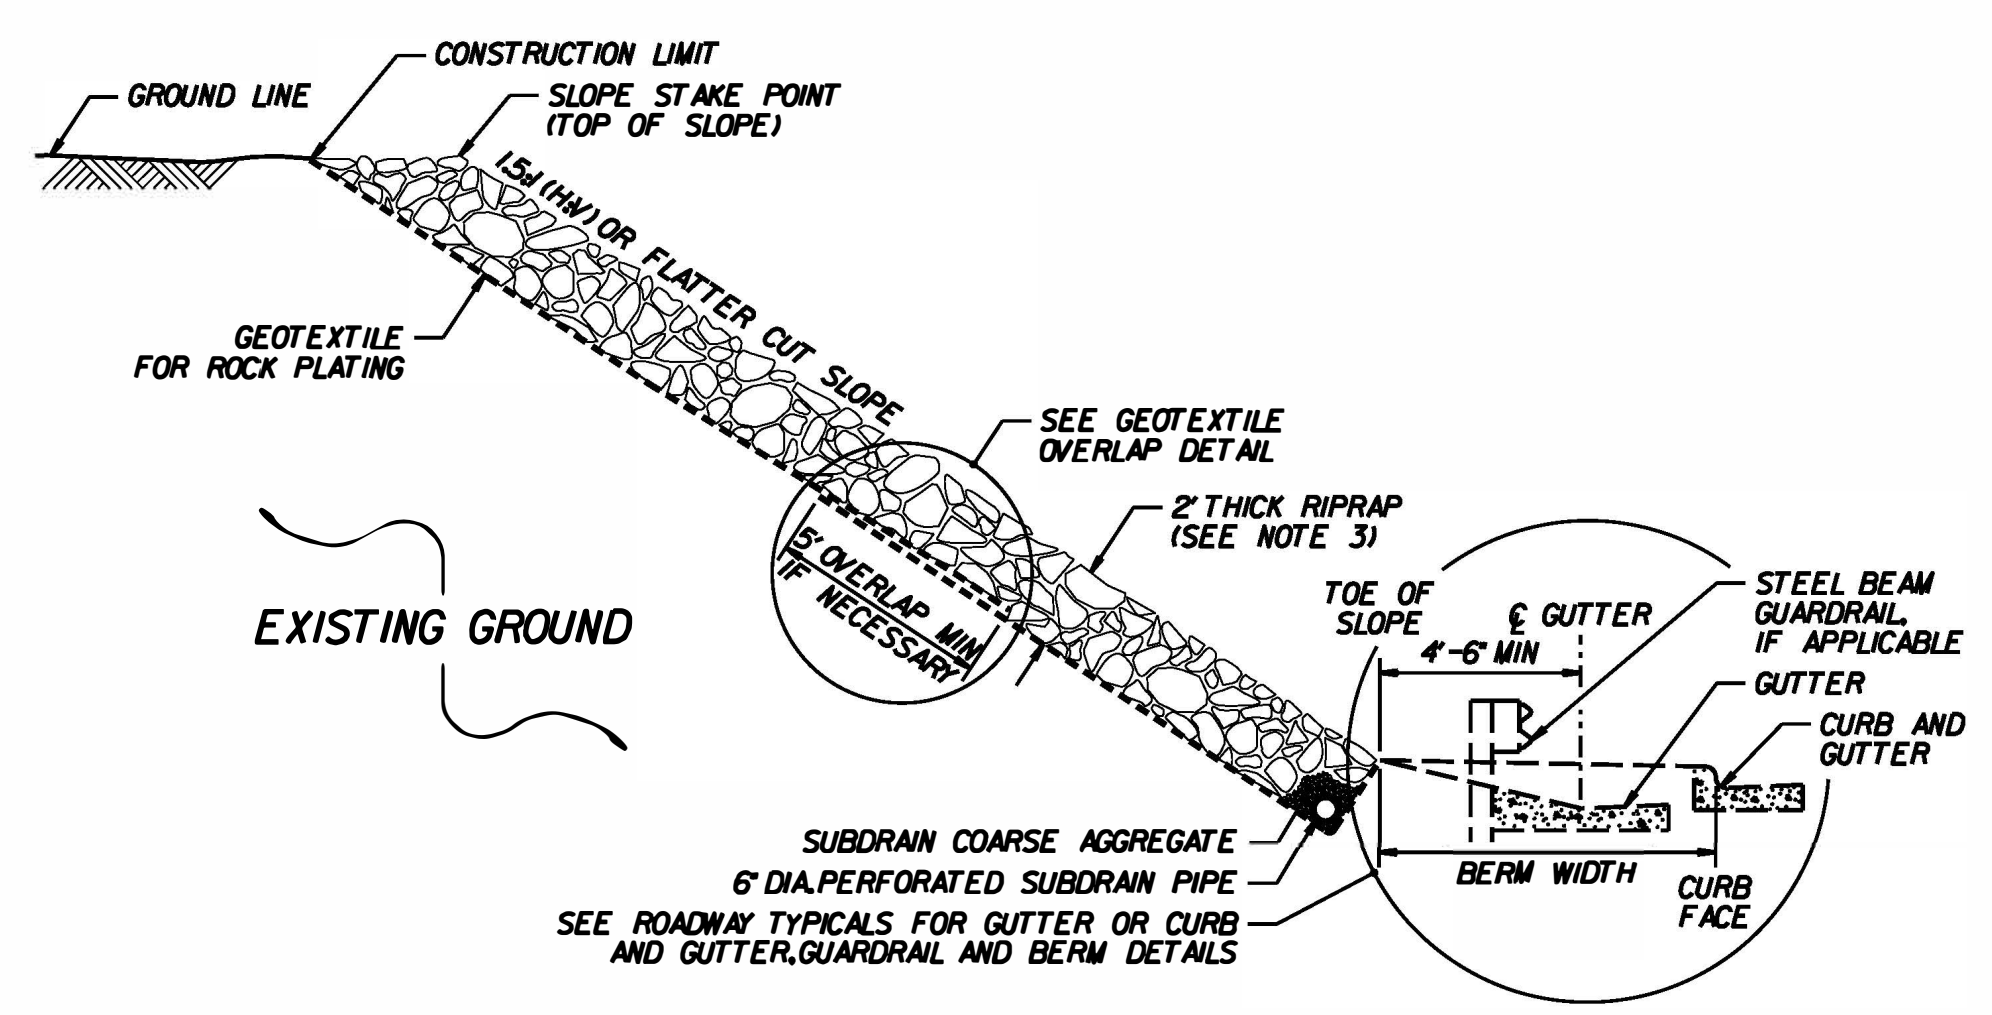

ROCK PLATING DETAIL NO. 4 - TYPICAL SECTION

- NOTES:**
1. SEE ROADWAY PLANS AND SUMMARY SHEETS FOR ROCK PLATING LOCATIONS.
 2. FOR ROCK PLATING, SEE SECTION 275 OF THE STANDARD SPECIFICATIONS.
 3. USE CLASS I, 2 OR B RIPRAP UNLESS REQUIRED OTHERWISE IN THE ROADWAY SUMMARY SHEETS.



CONTRACT STANDARDS AND DEVELOPMENT UNIT Office 919-707-6900 FAX 919-250-4119	
SEE TITLE BLOCK	
ORIGINAL BY: S. HIDDEN	DATE: 03-11-22
MODIFIED BY:	DATE:
CHECKED BY:	DATE:
FILE SPEC.:	

SYSTEM GENERATED USER NAME