
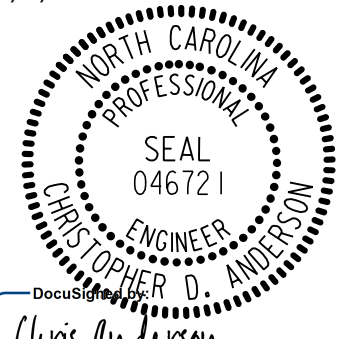
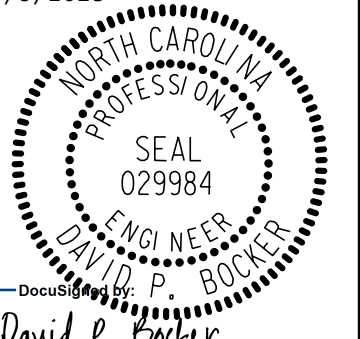
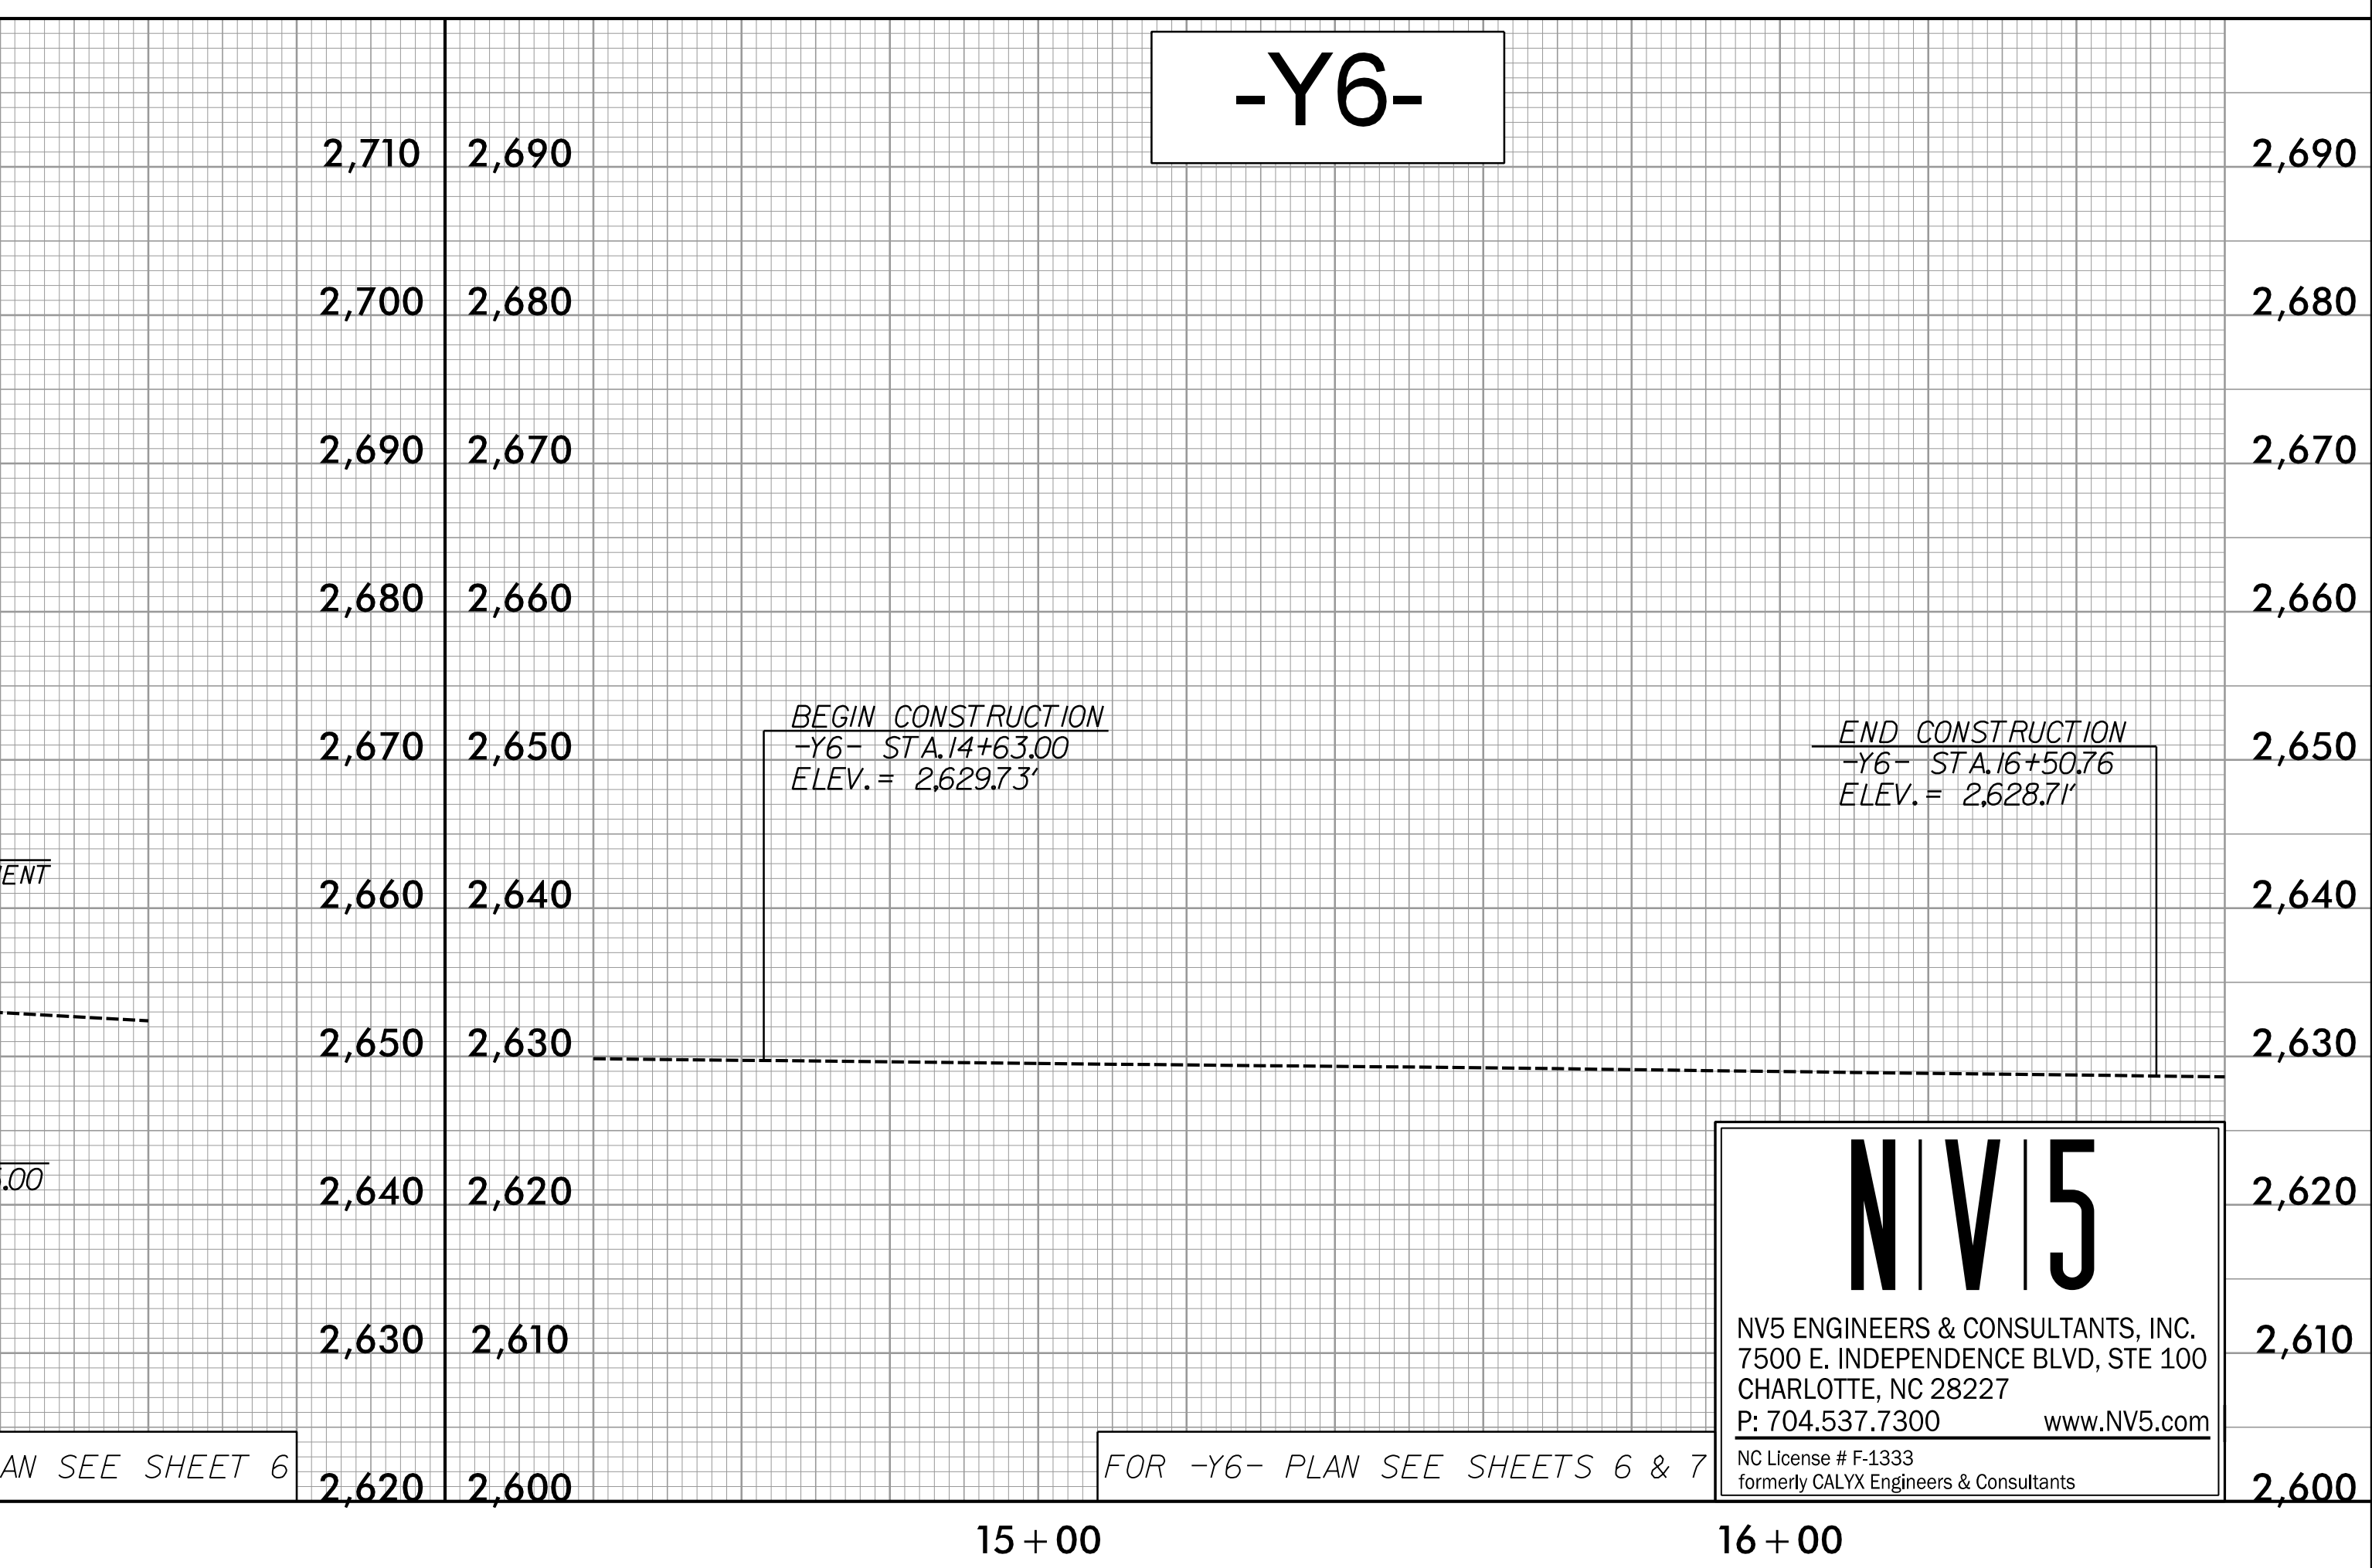
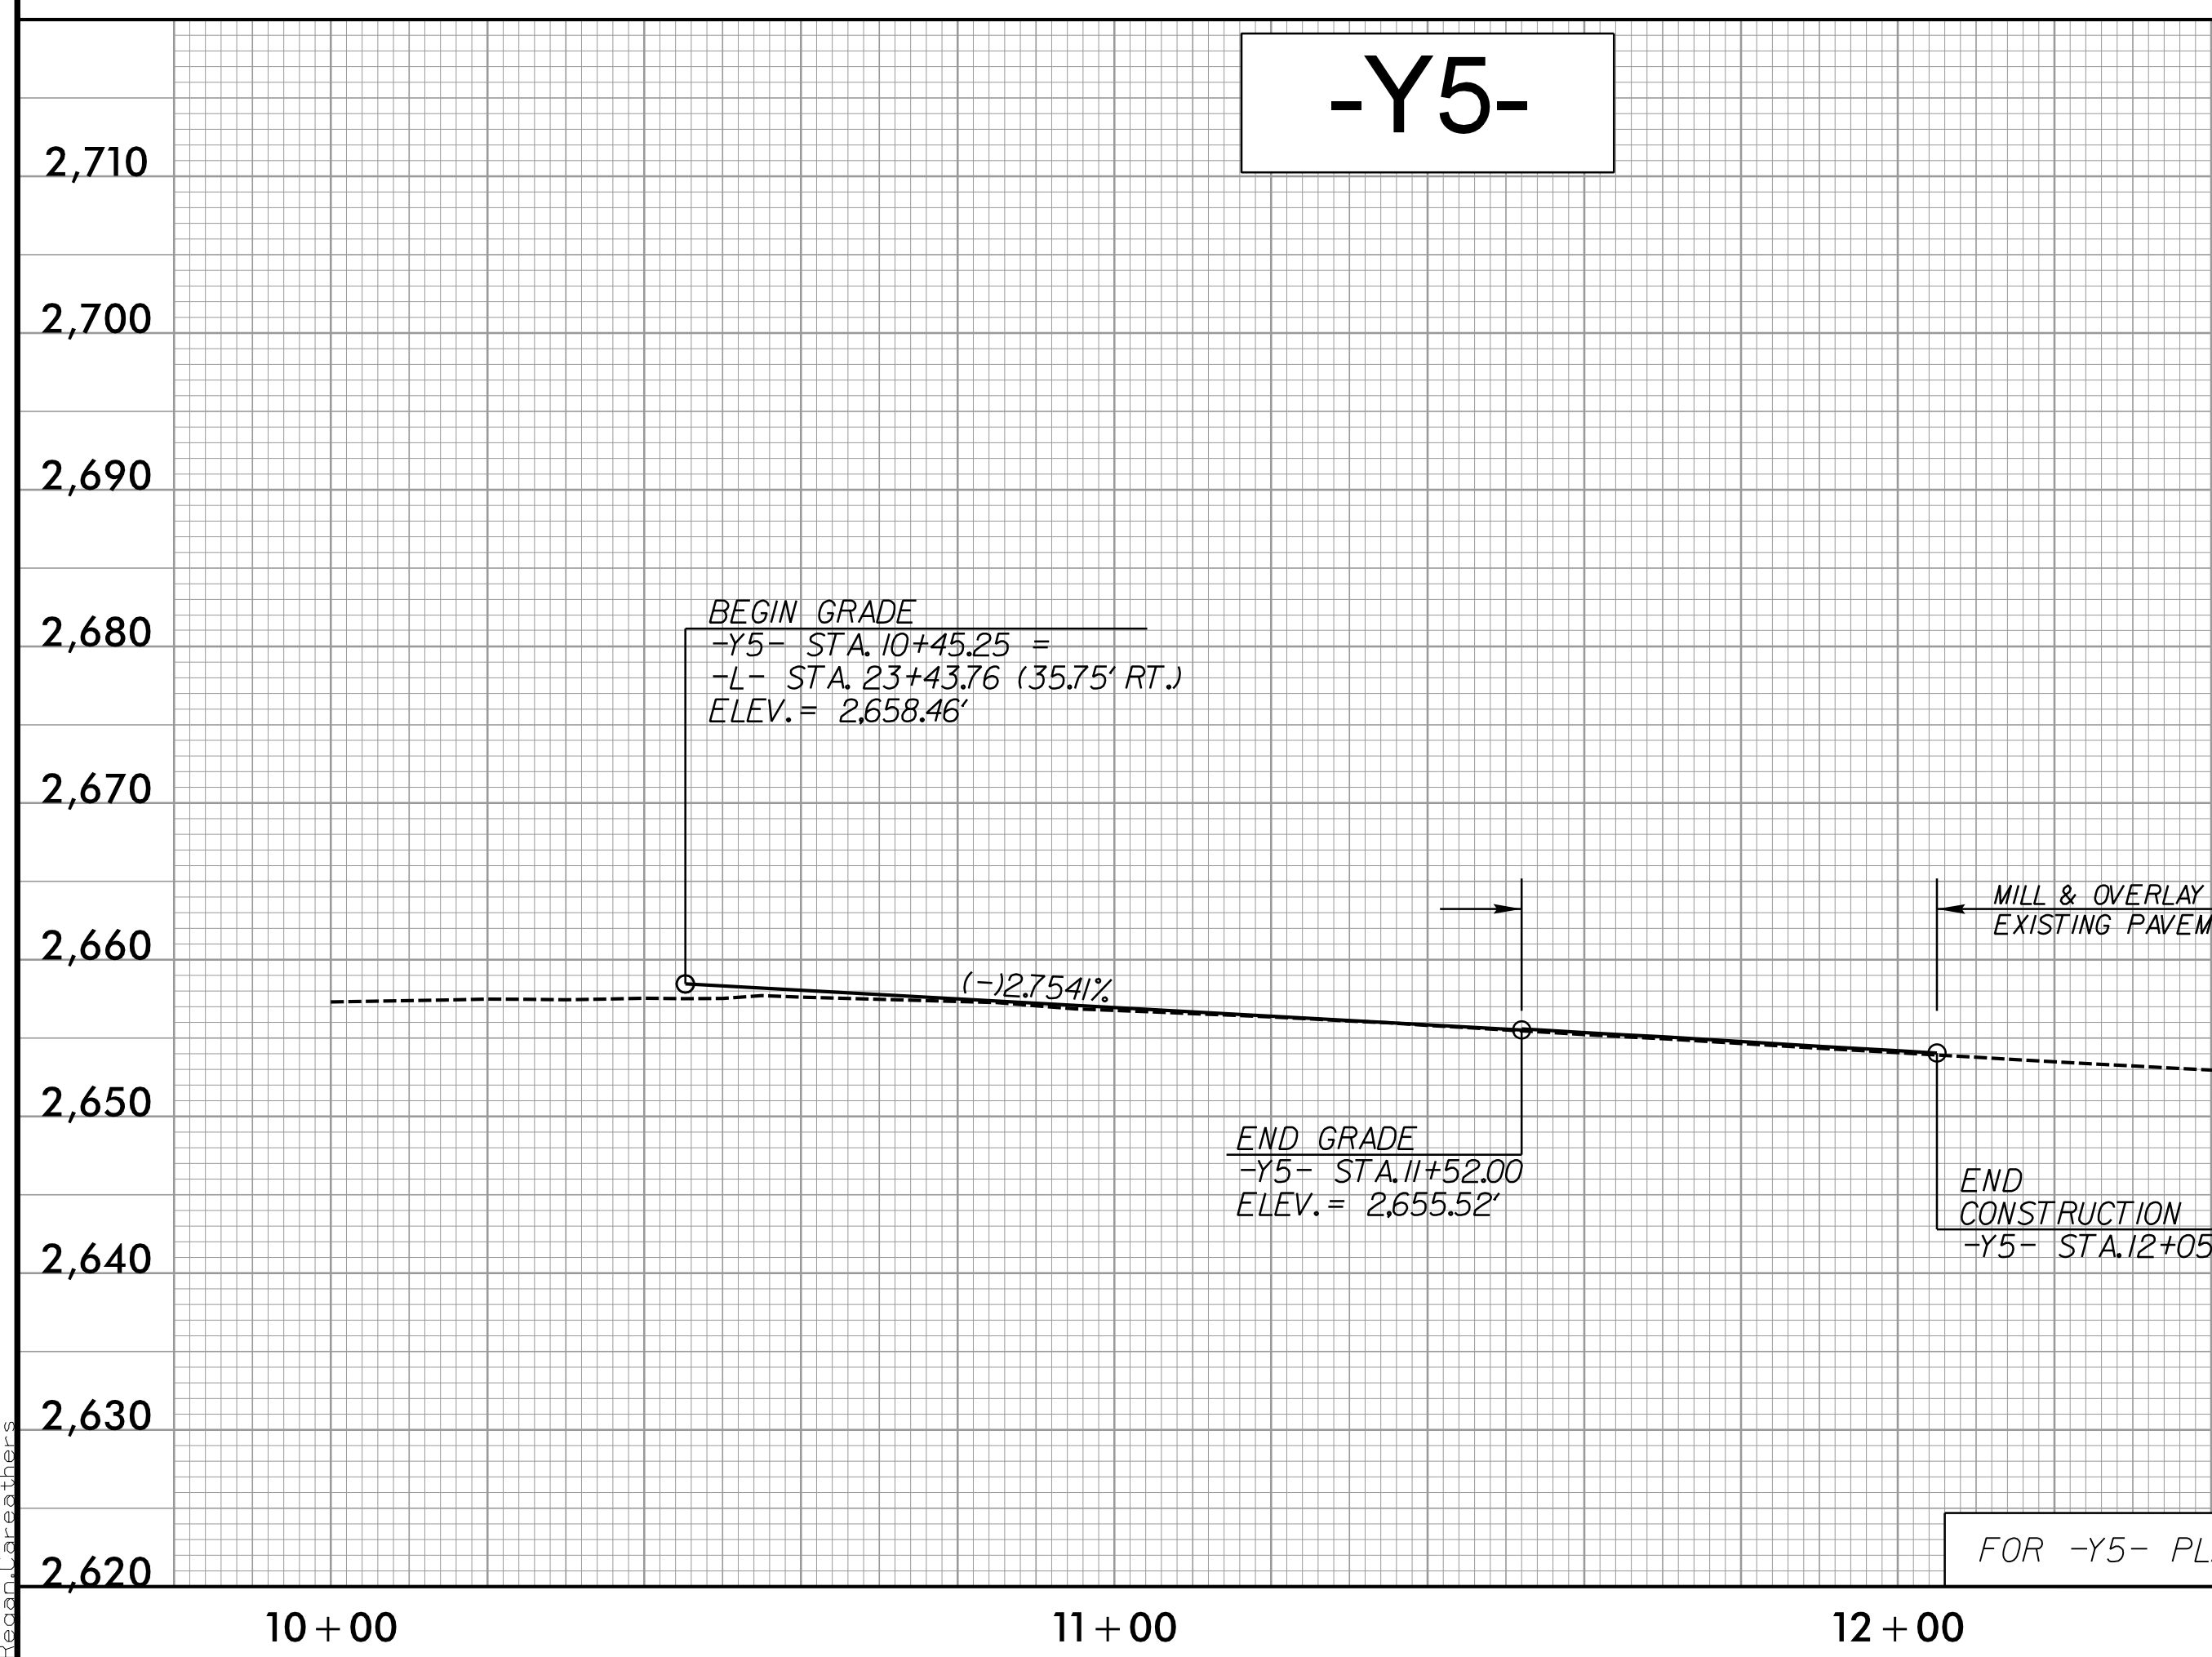
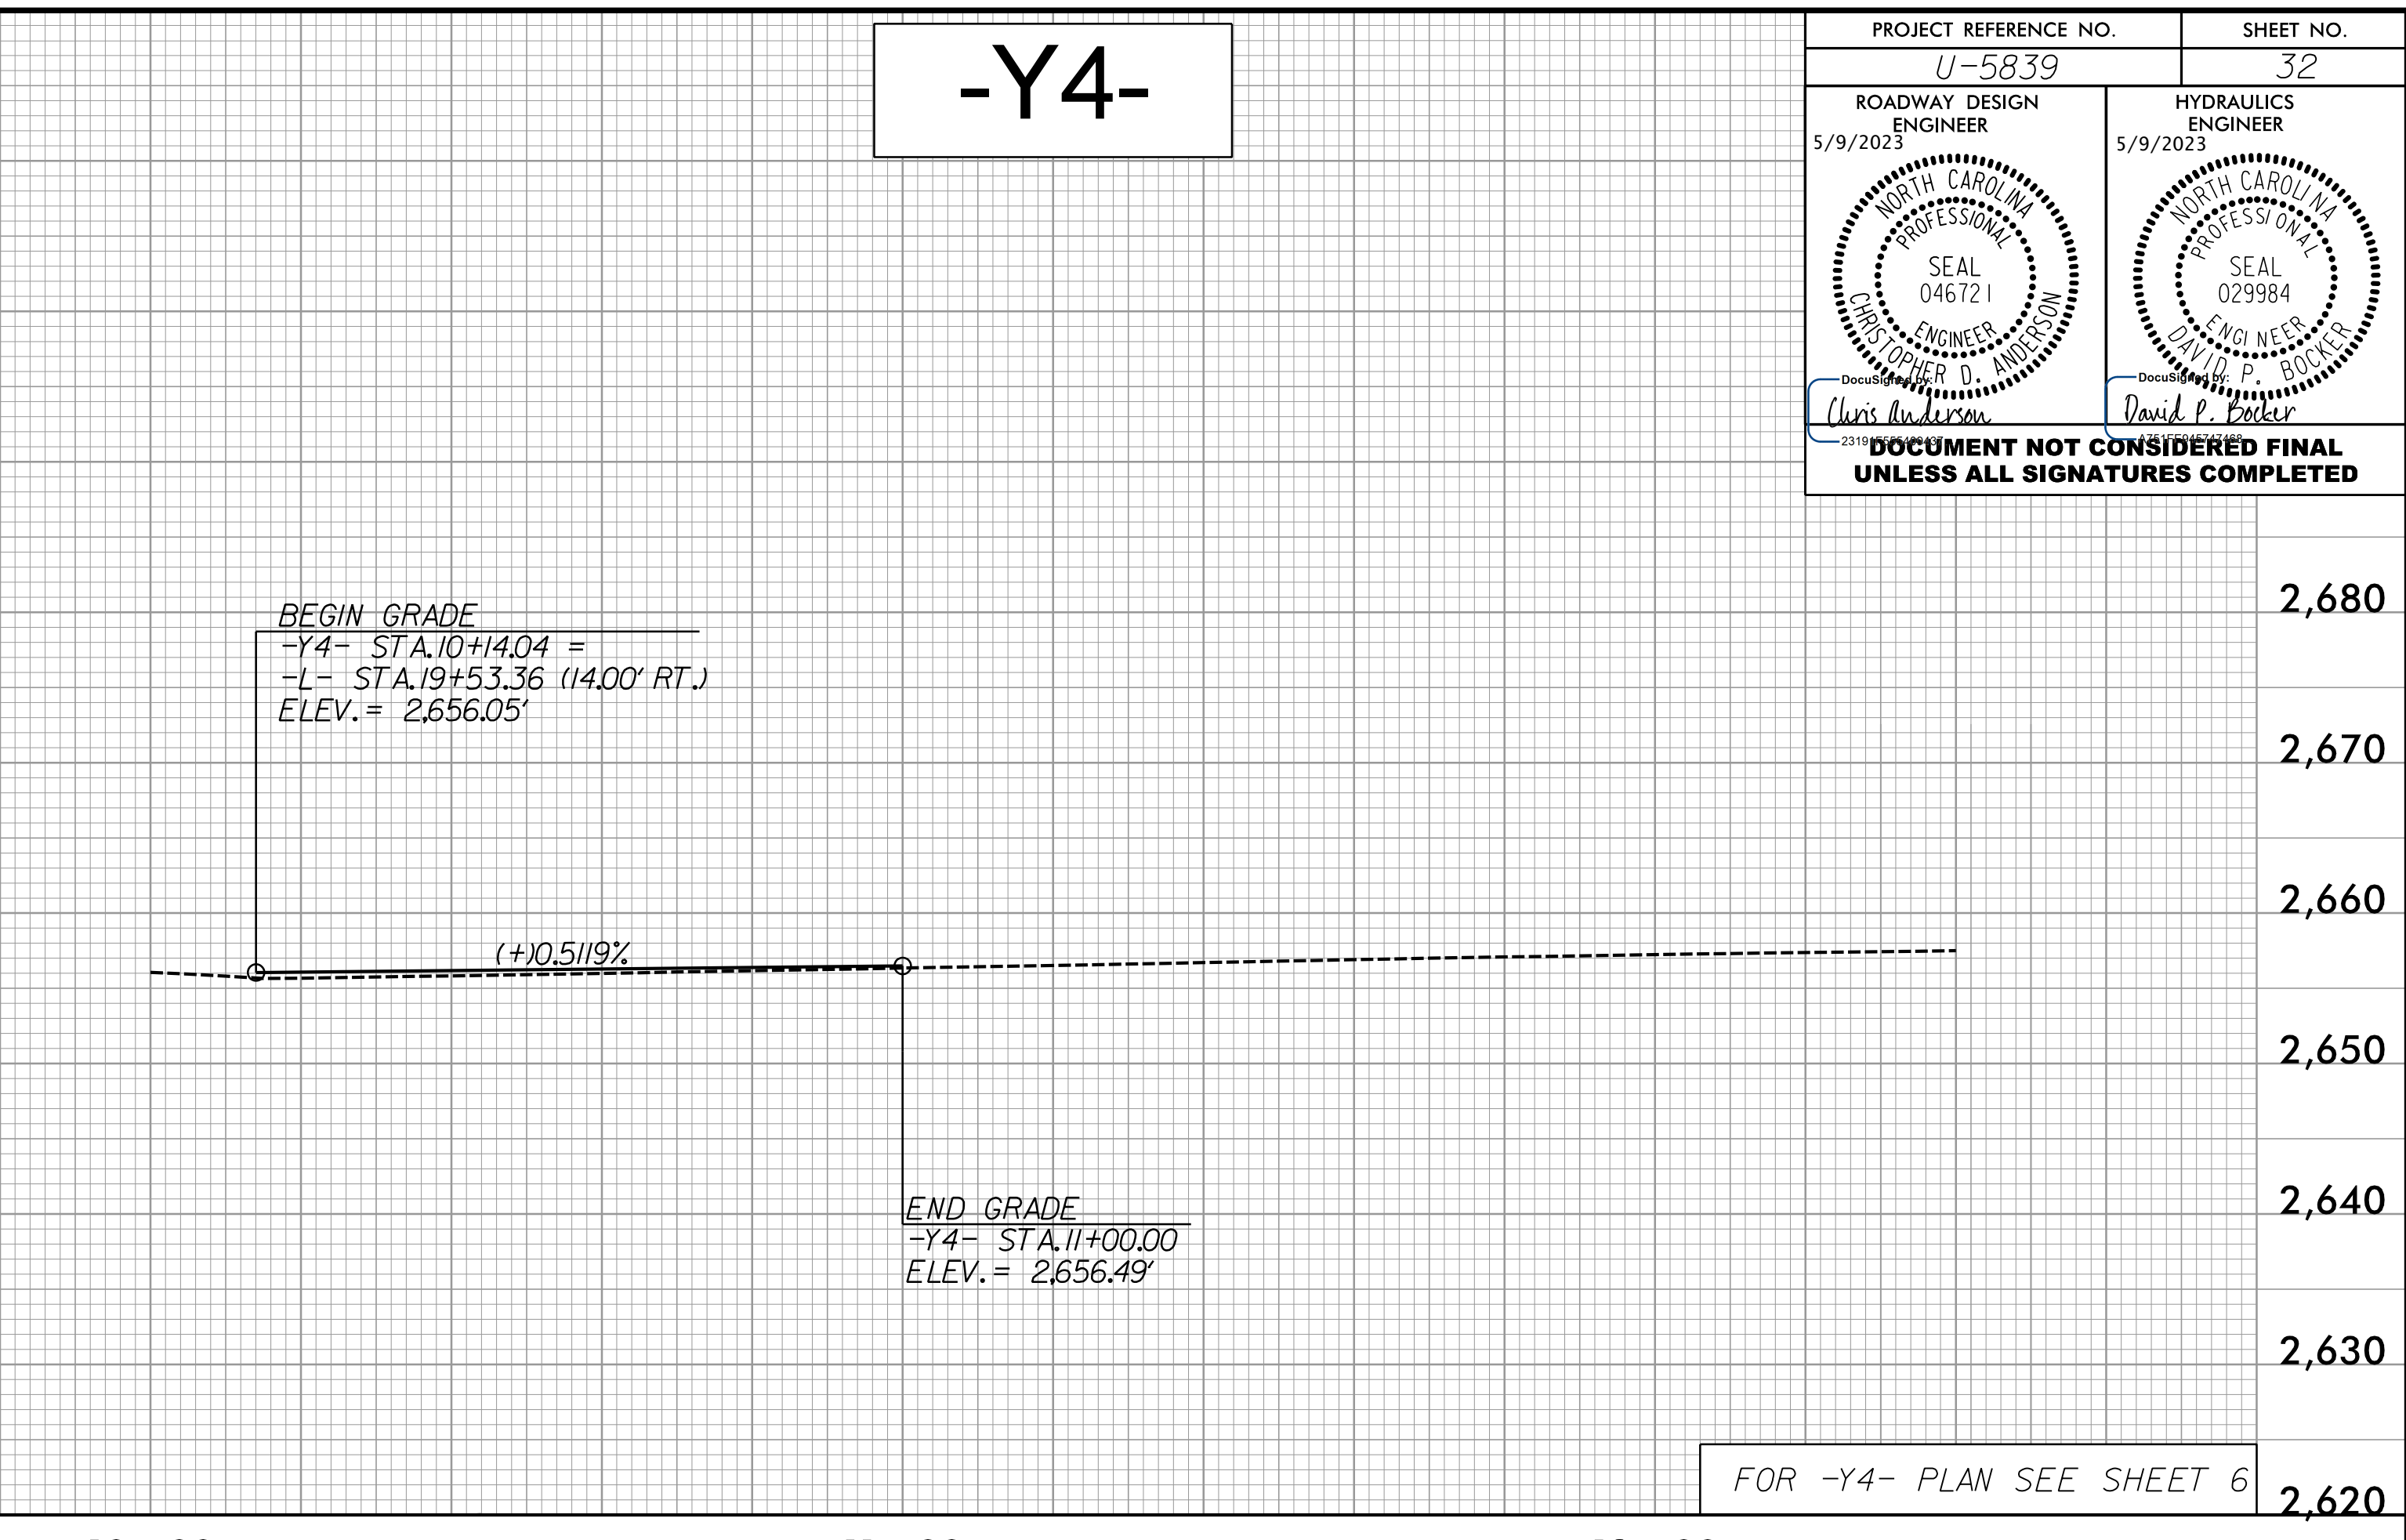


5/28/23

PROJECT REFERENCE NO. U-5839	SHEET NO. 32
ROADWAY DESIGN ENGINEER 5/9/2023 	HYDRAULICS ENGINEER 5/9/2023 
<p>Chris Addison</p> <p>David P. Boker</p> <p>DOCUMENT NOT CONSIDERED FINAL UNLESS ALL SIGNATURES COMPLETED</p>	

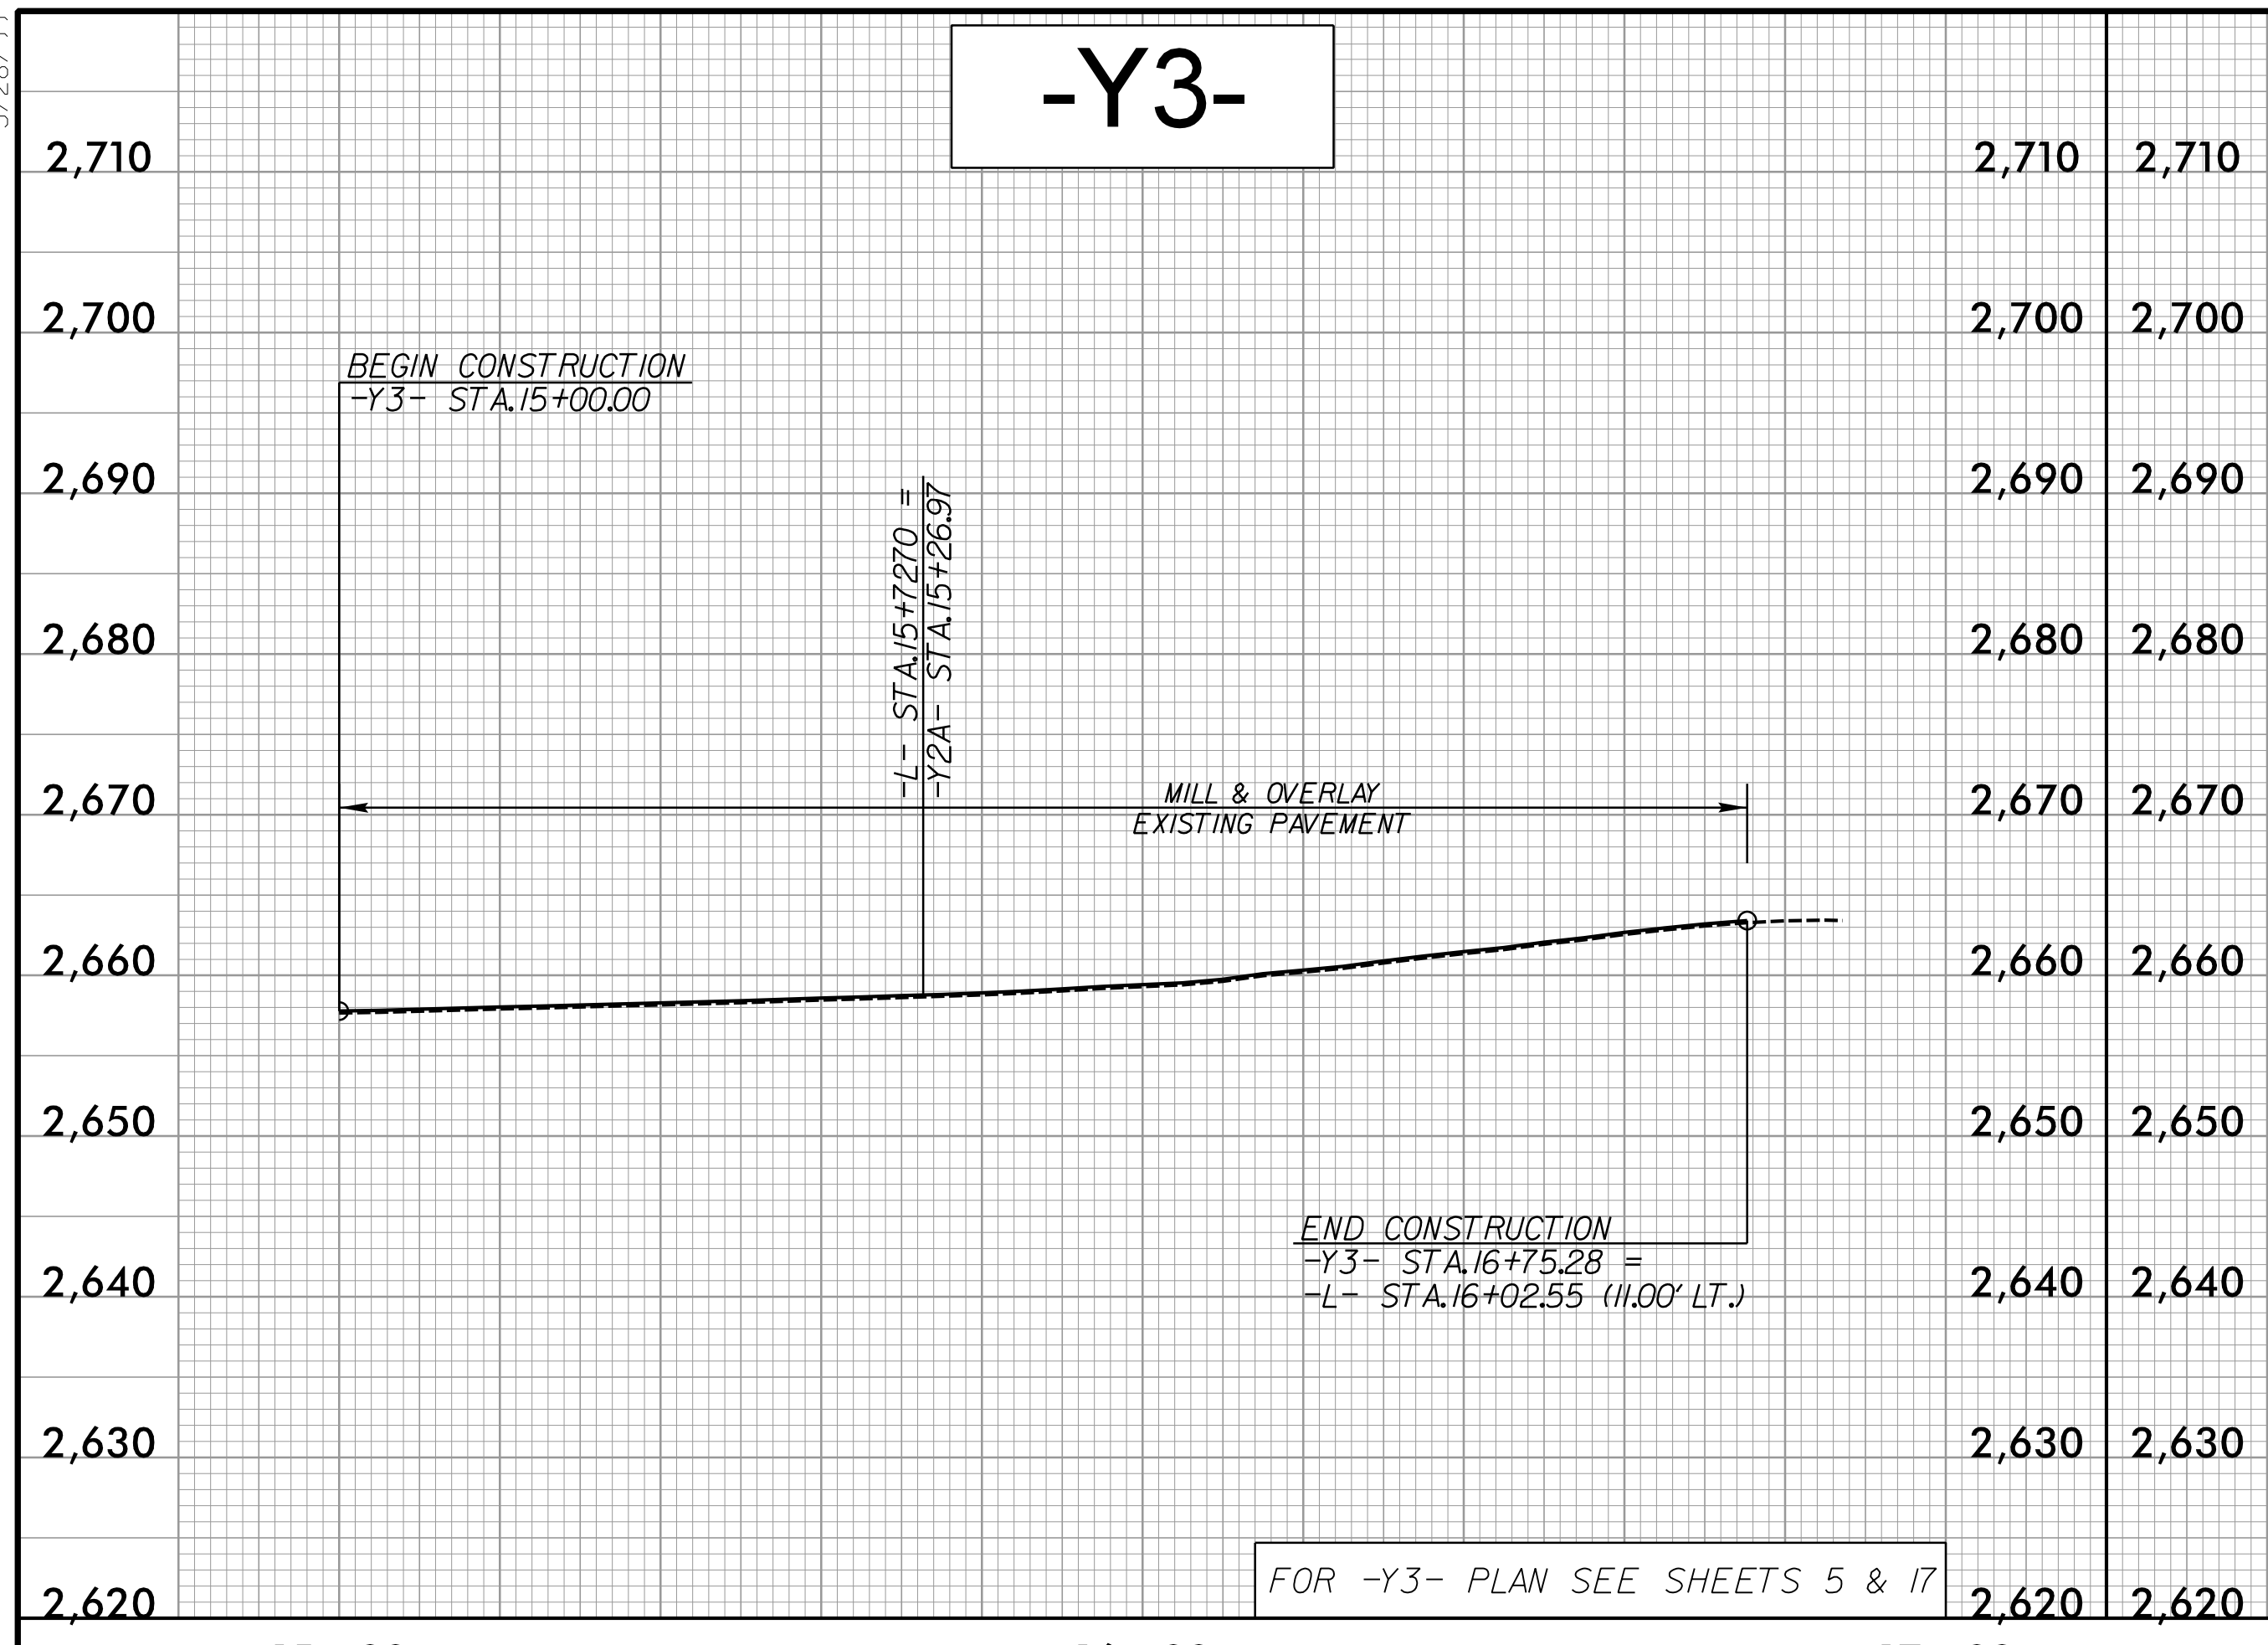

NV5

NV5 ENGINEERS & CONSULTANTS, INC.
7500 E. INDEPENDENCE BLVD, STE 100
CHARLOTTE, NC 28227
P: 704.537.7300 www.NV5.com

NC License # F-13333
formerly CALYX Engineers & Consultants

5/27/2023
R:\Projects\U5839_PSH_32.dgn
Reagan, C