
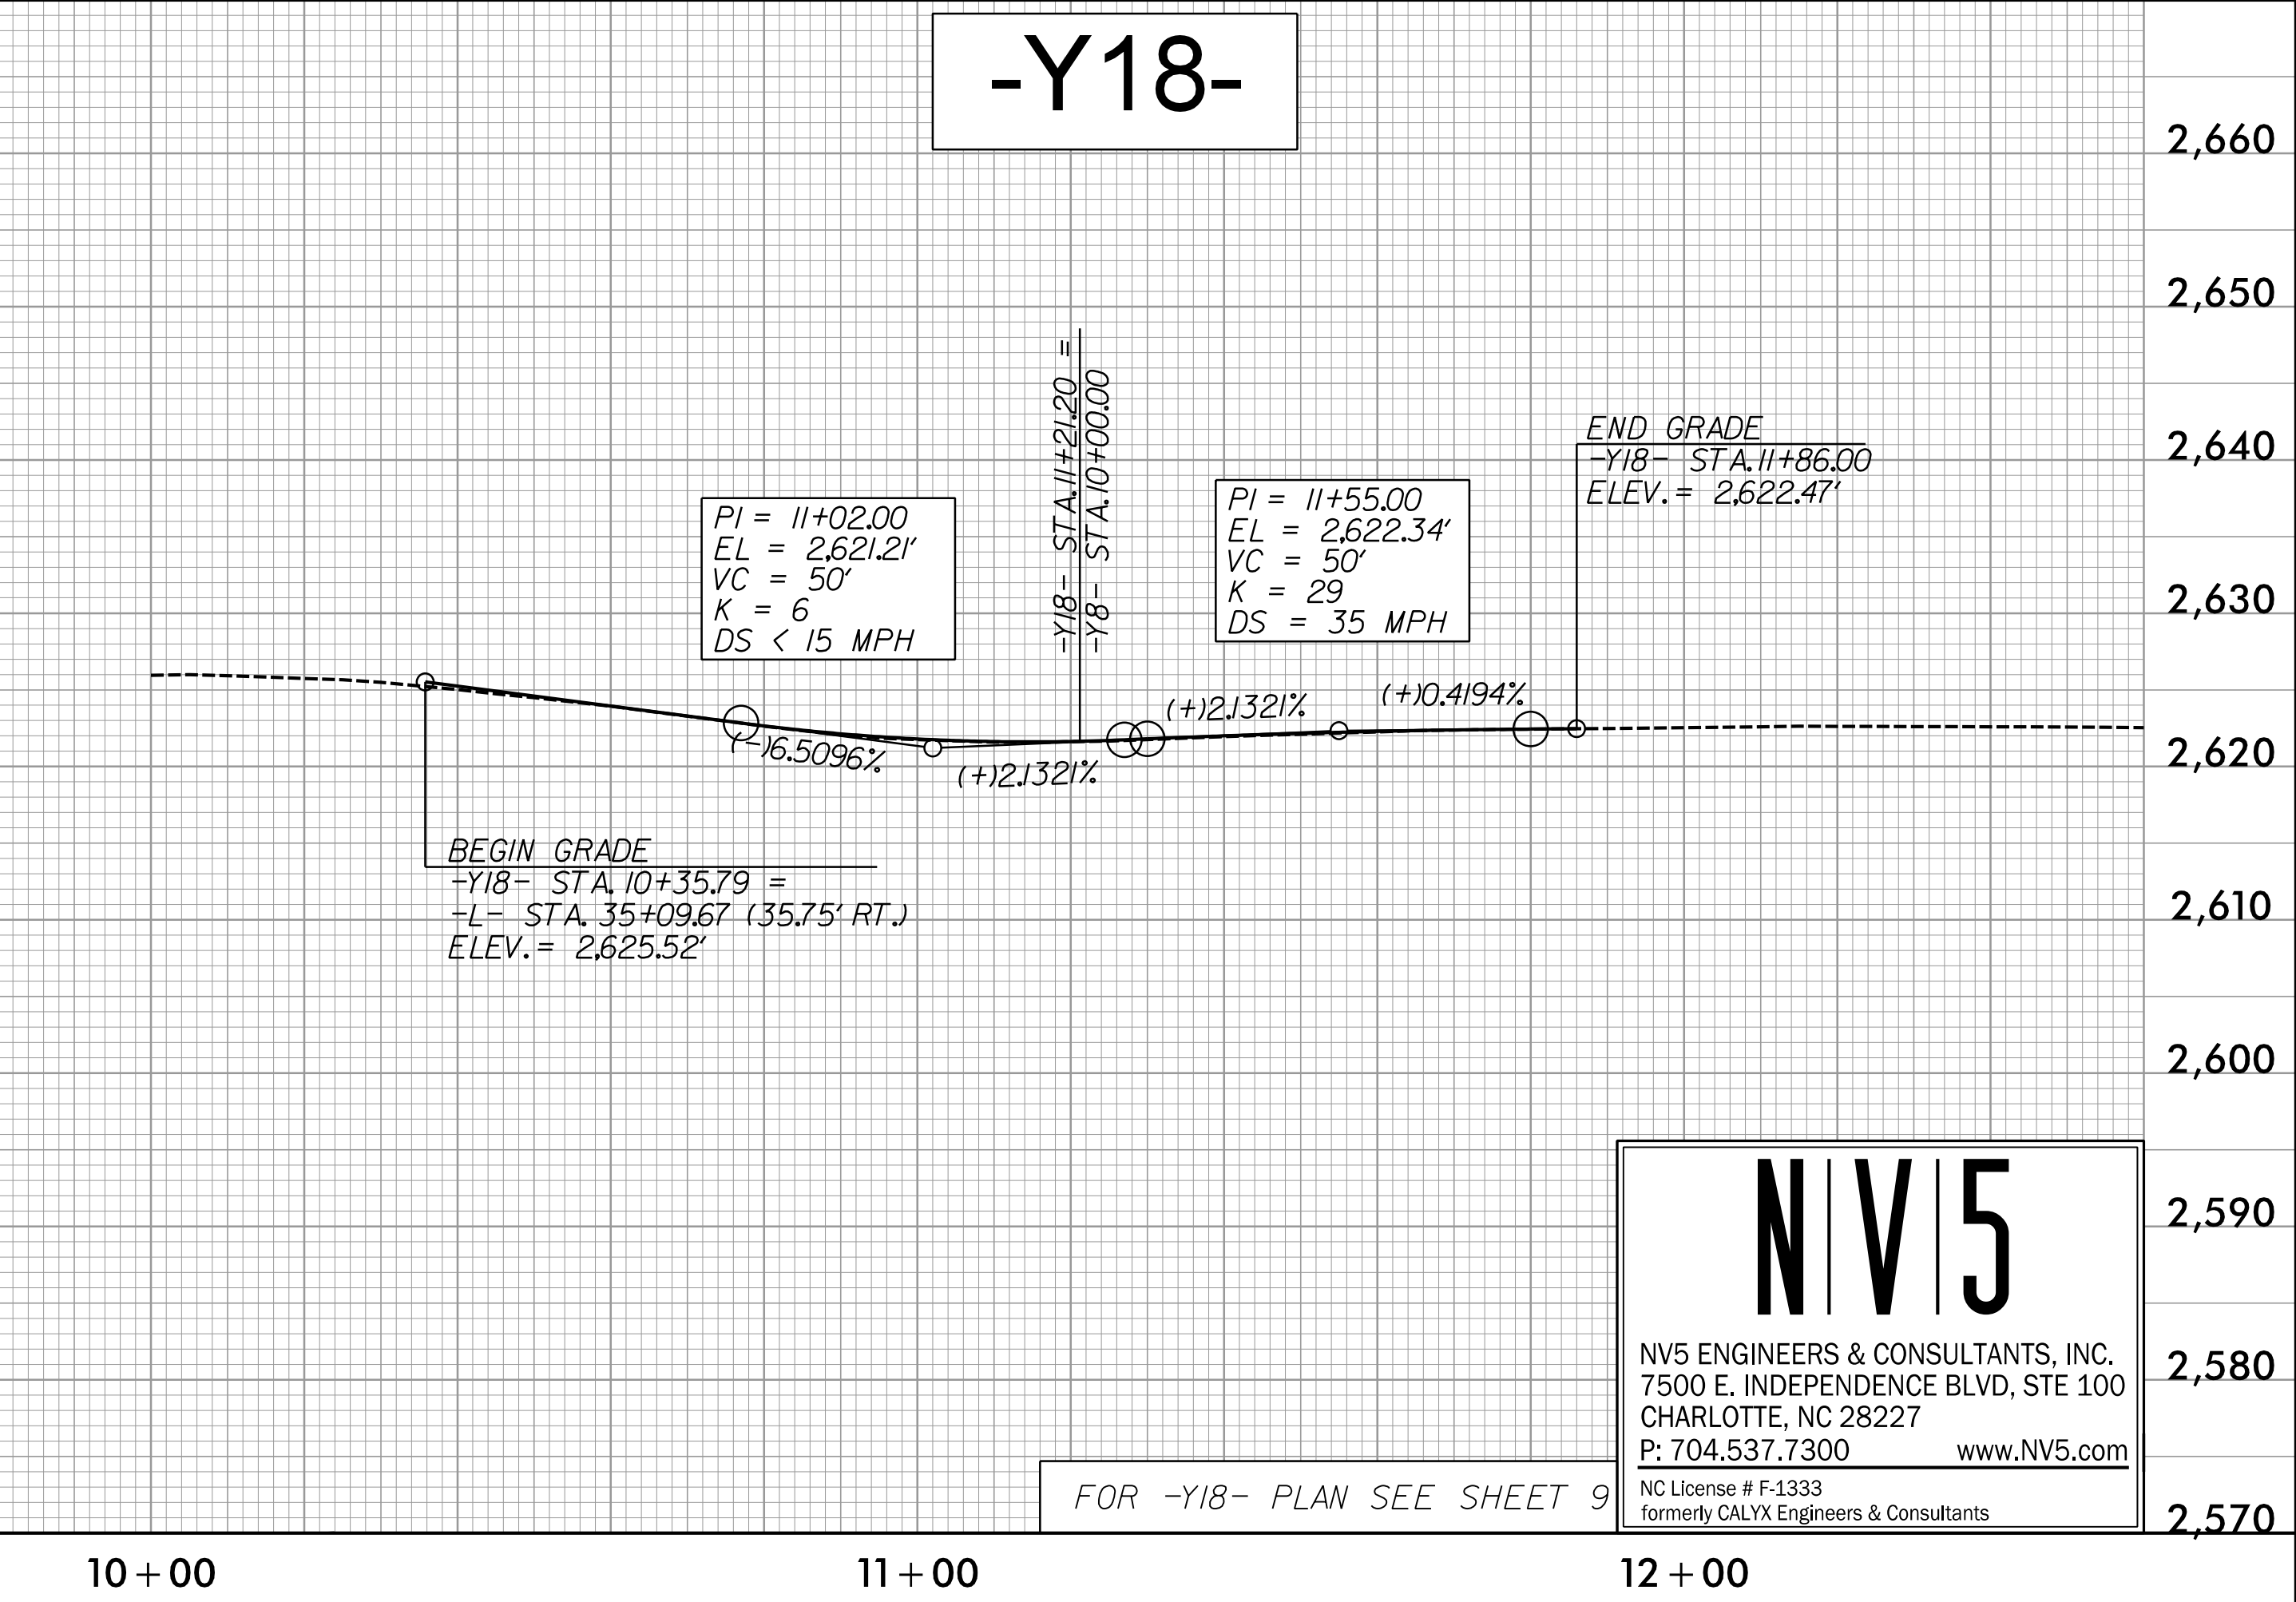
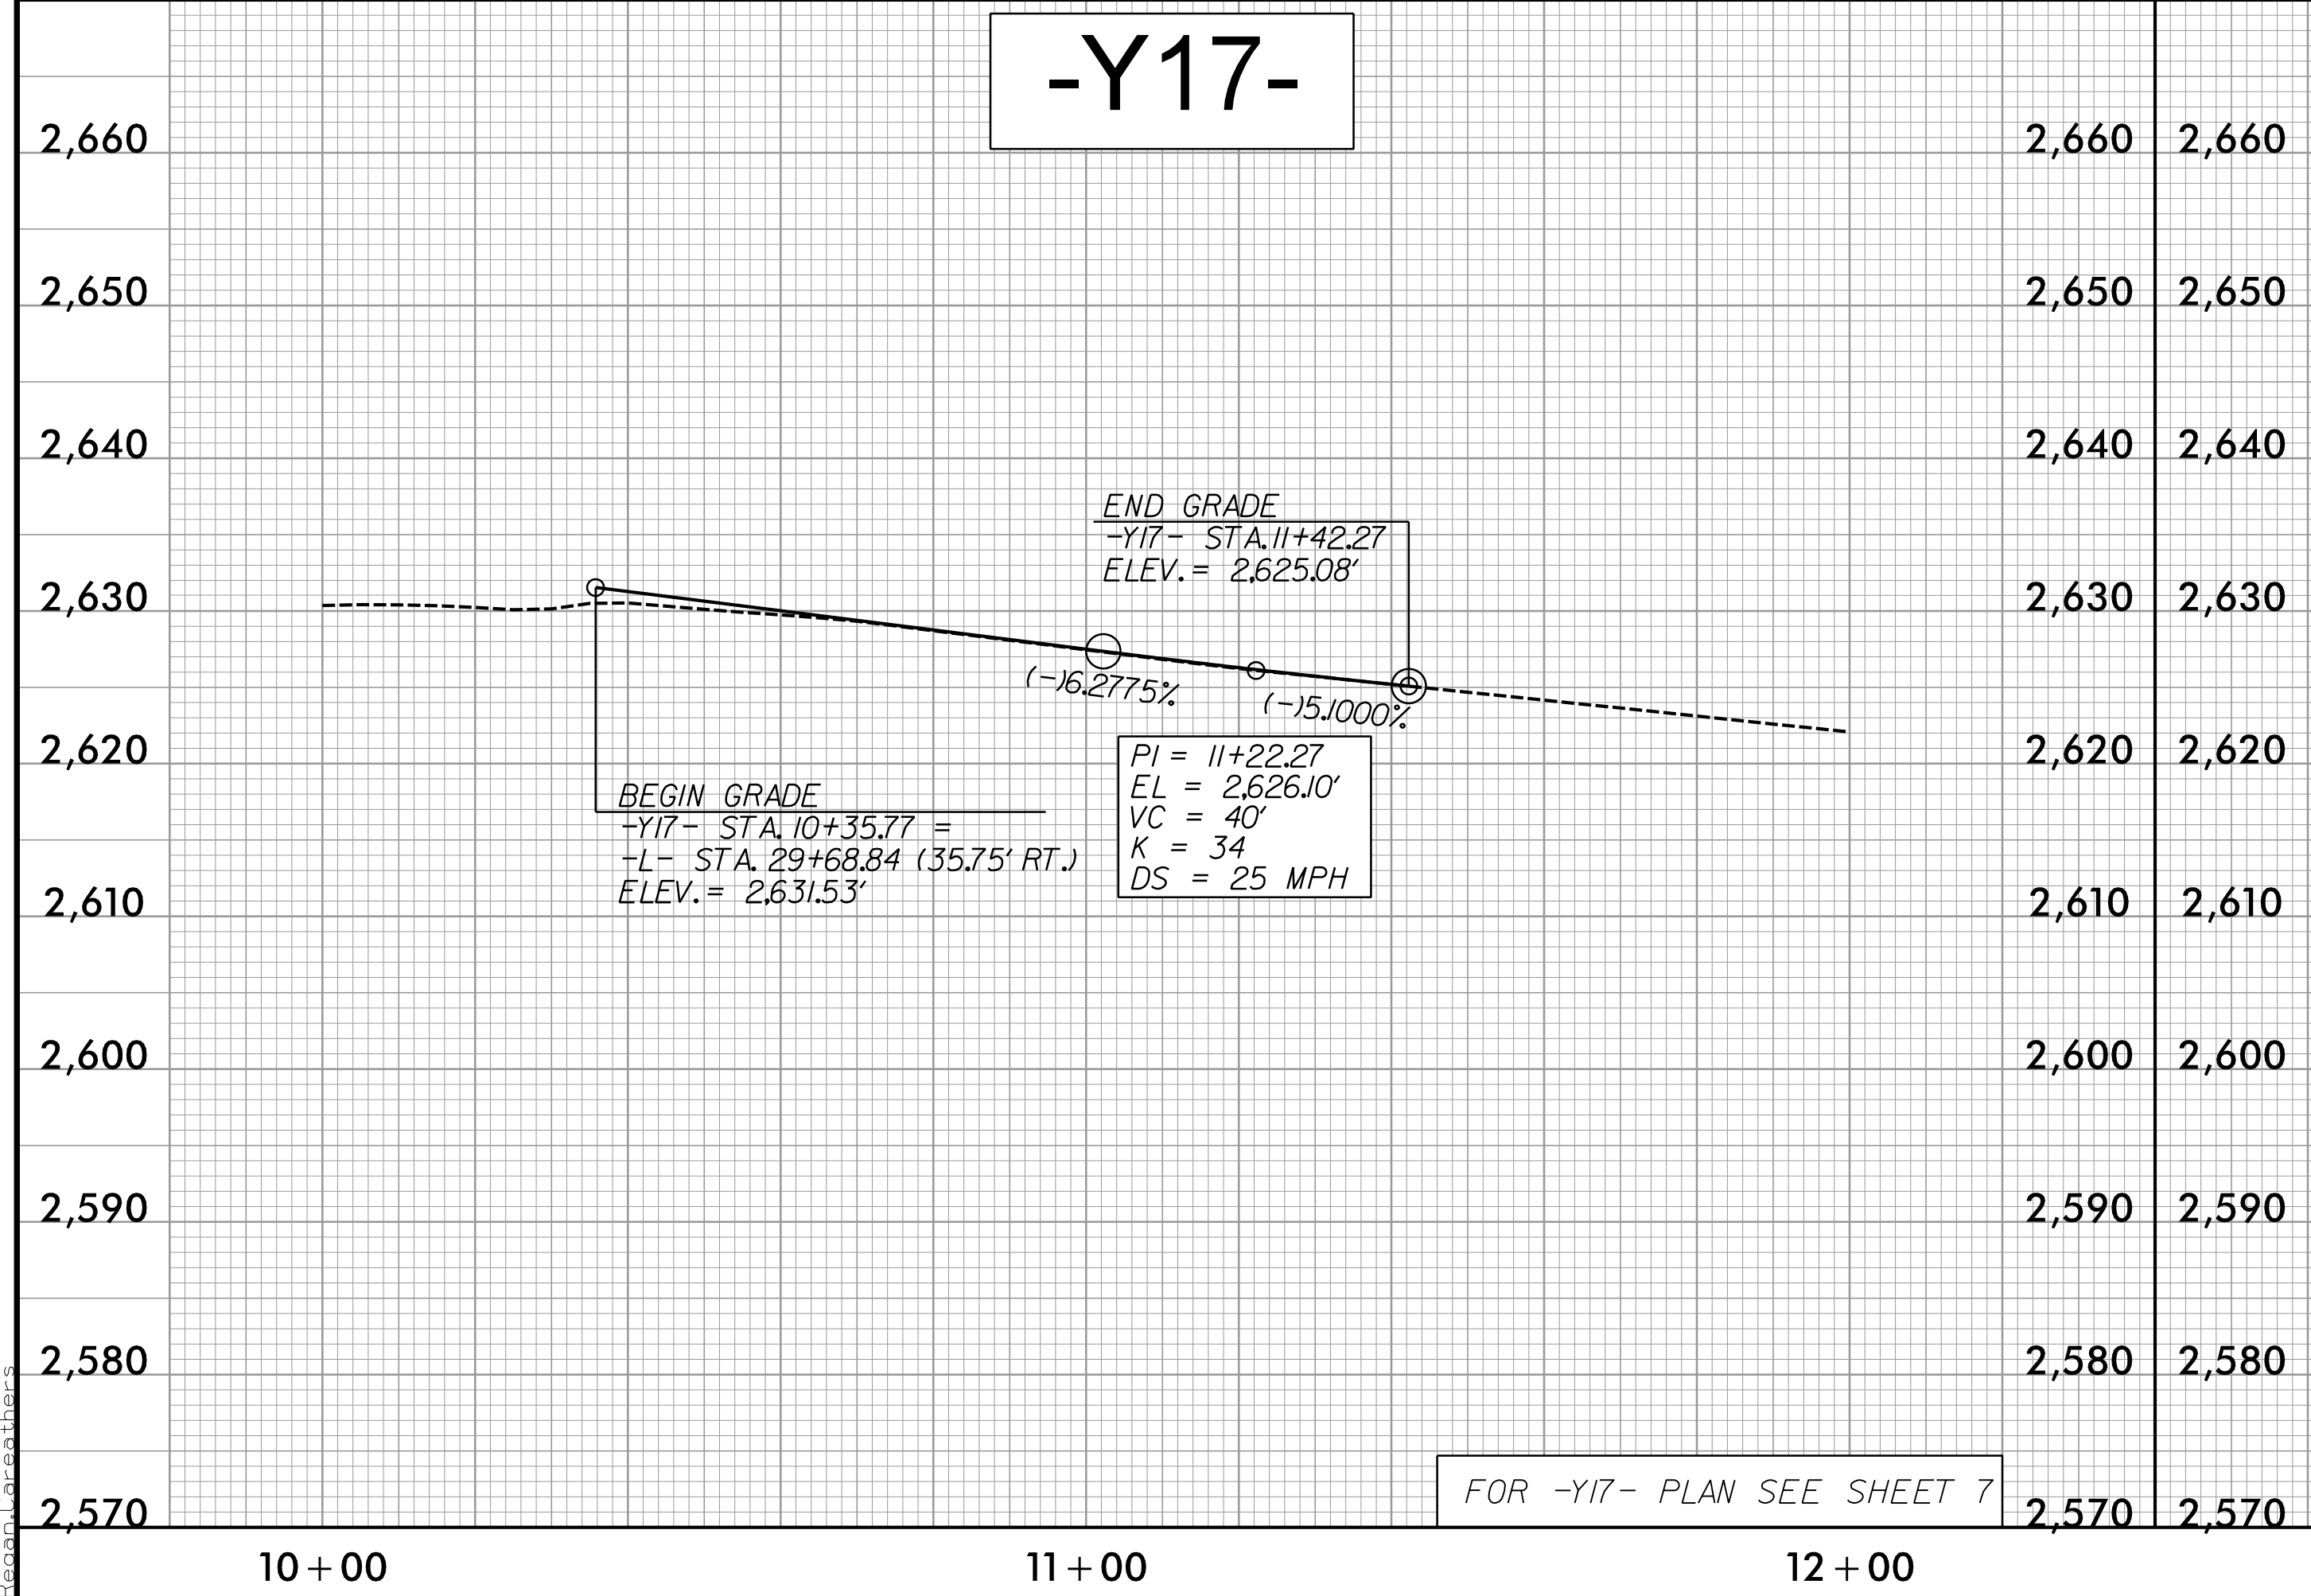
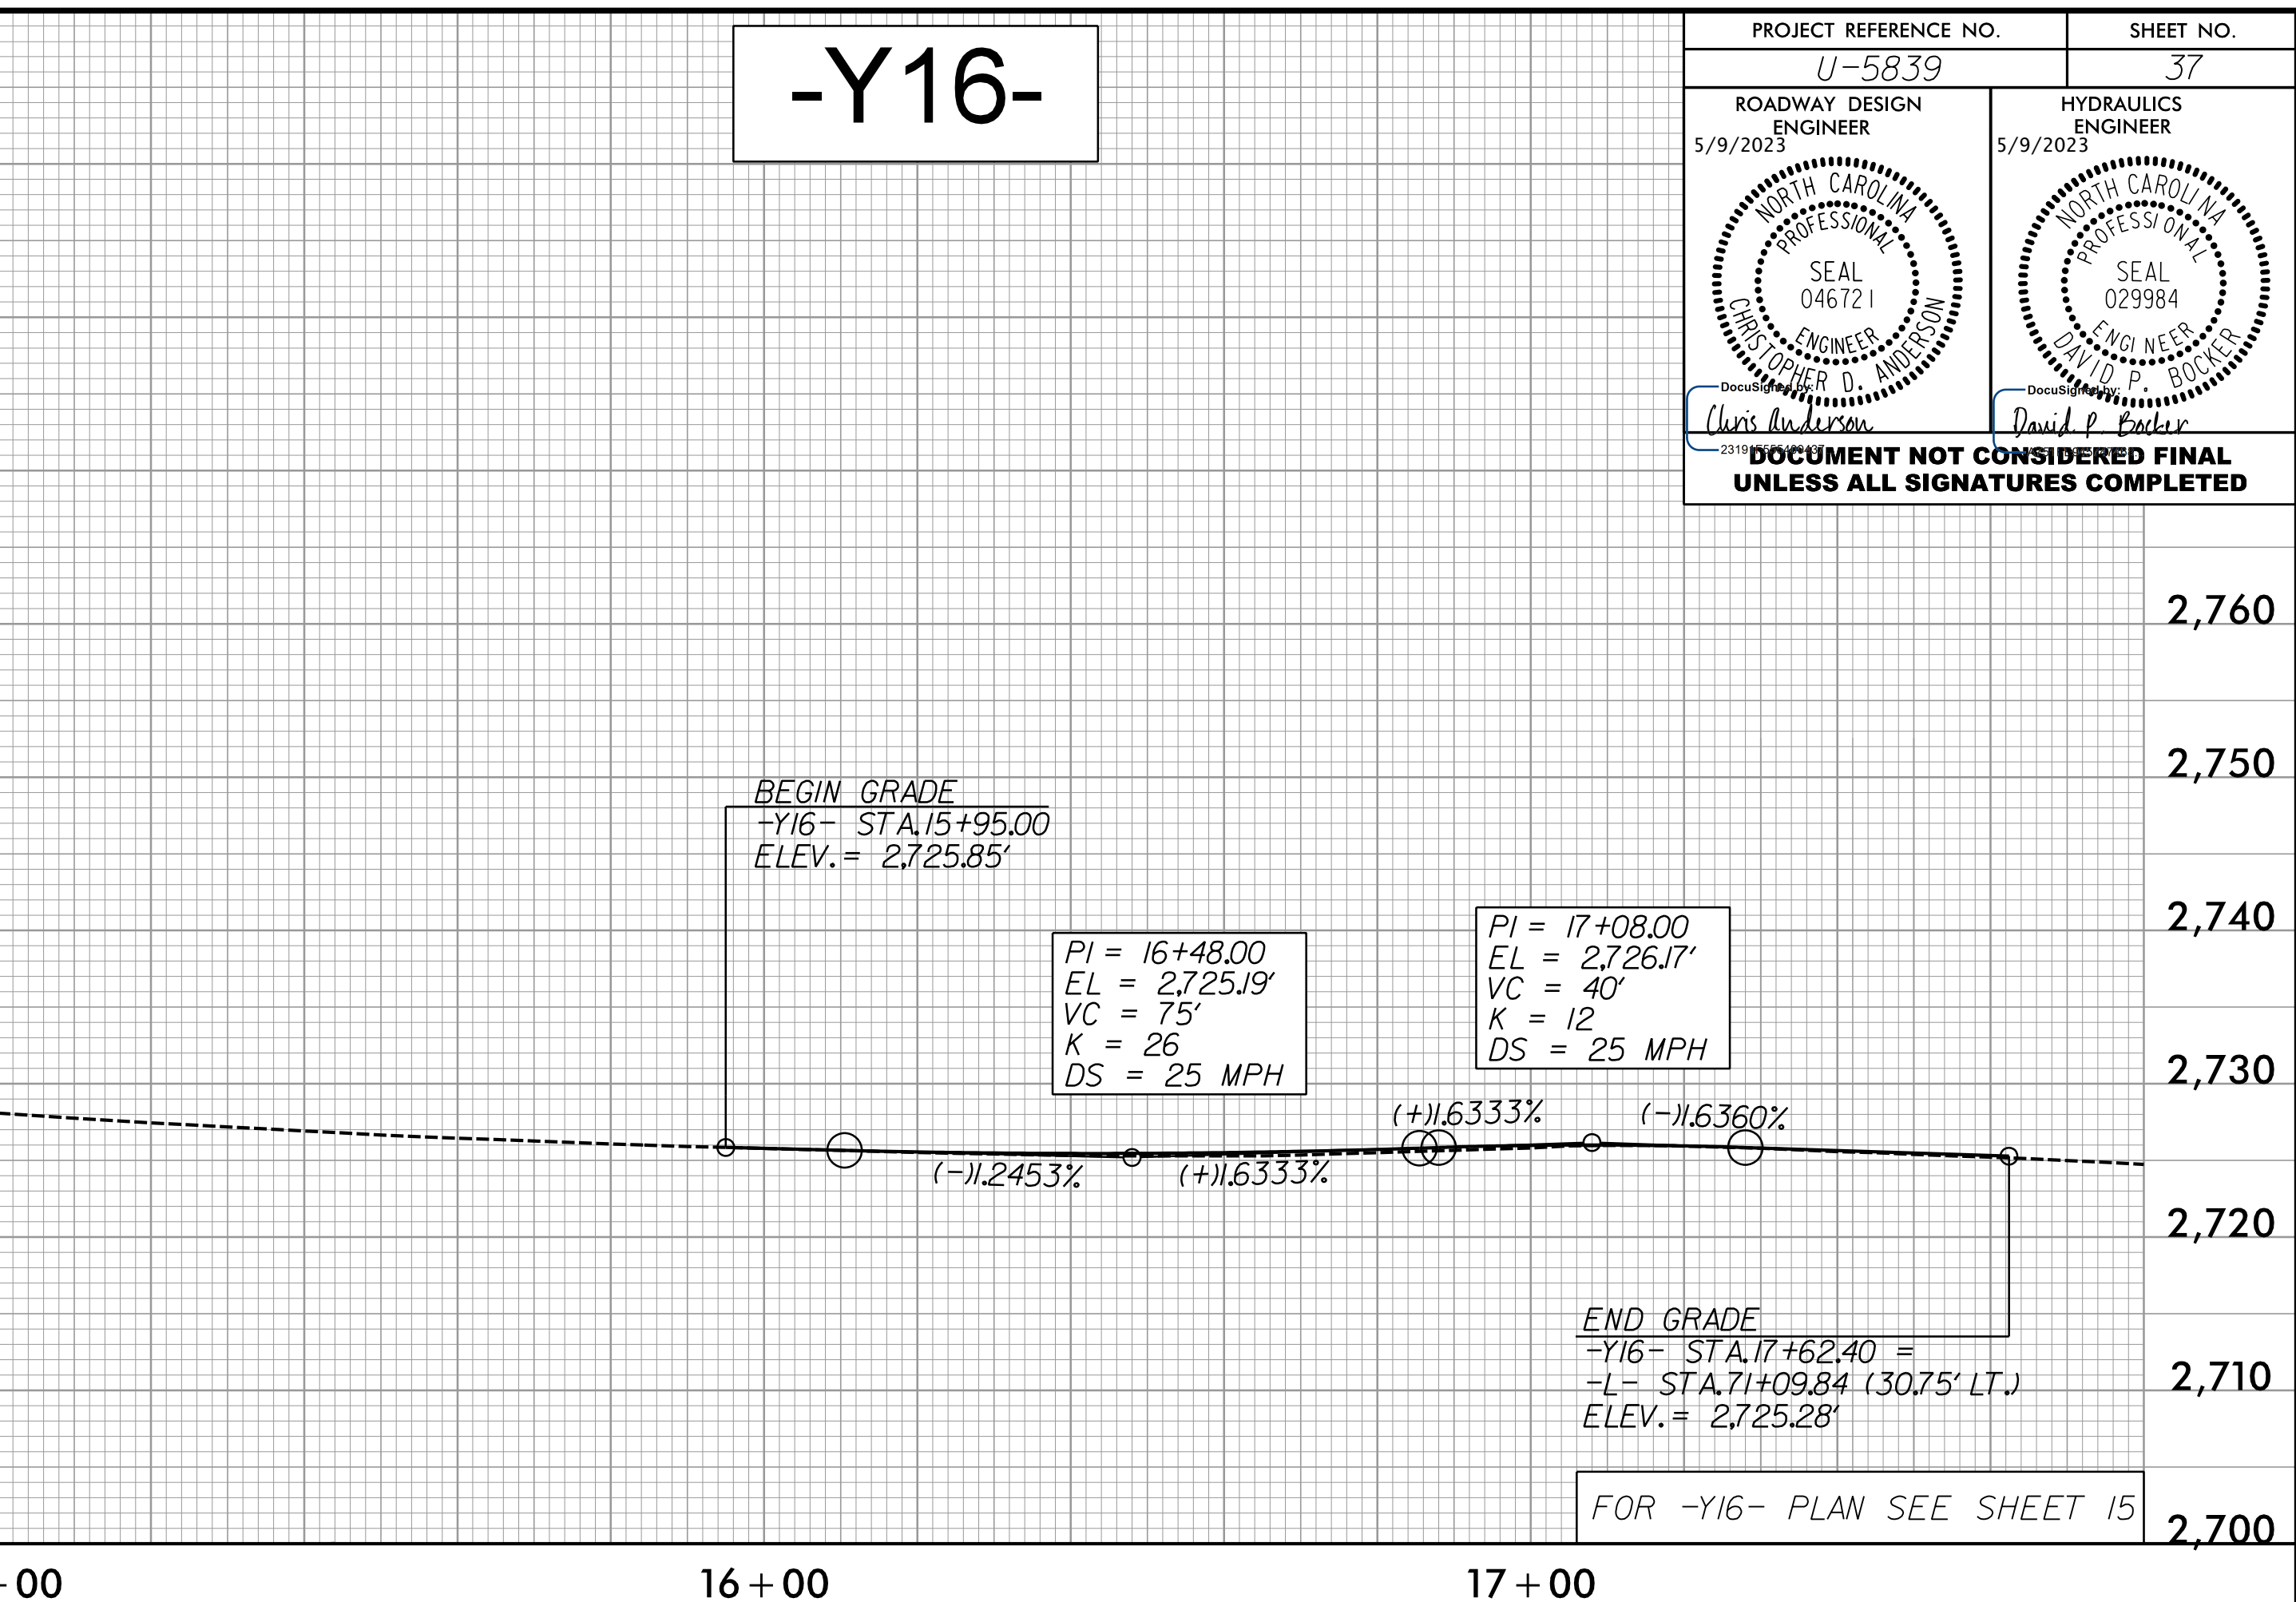


5/28/2023

PROJECT REFERENCE NO. U-5839	SHEET NO. 37
ROADWAY DESIGN ENGINEER 5/9/2023	HYDRAULICS ENGINEER 5/9/2023
<p>Chris Addison David P. Becker</p> <p>DOCUMENT NOT CONSIDERED FINAL UNLESS ALL SIGNATURES COMPLETED</p>	

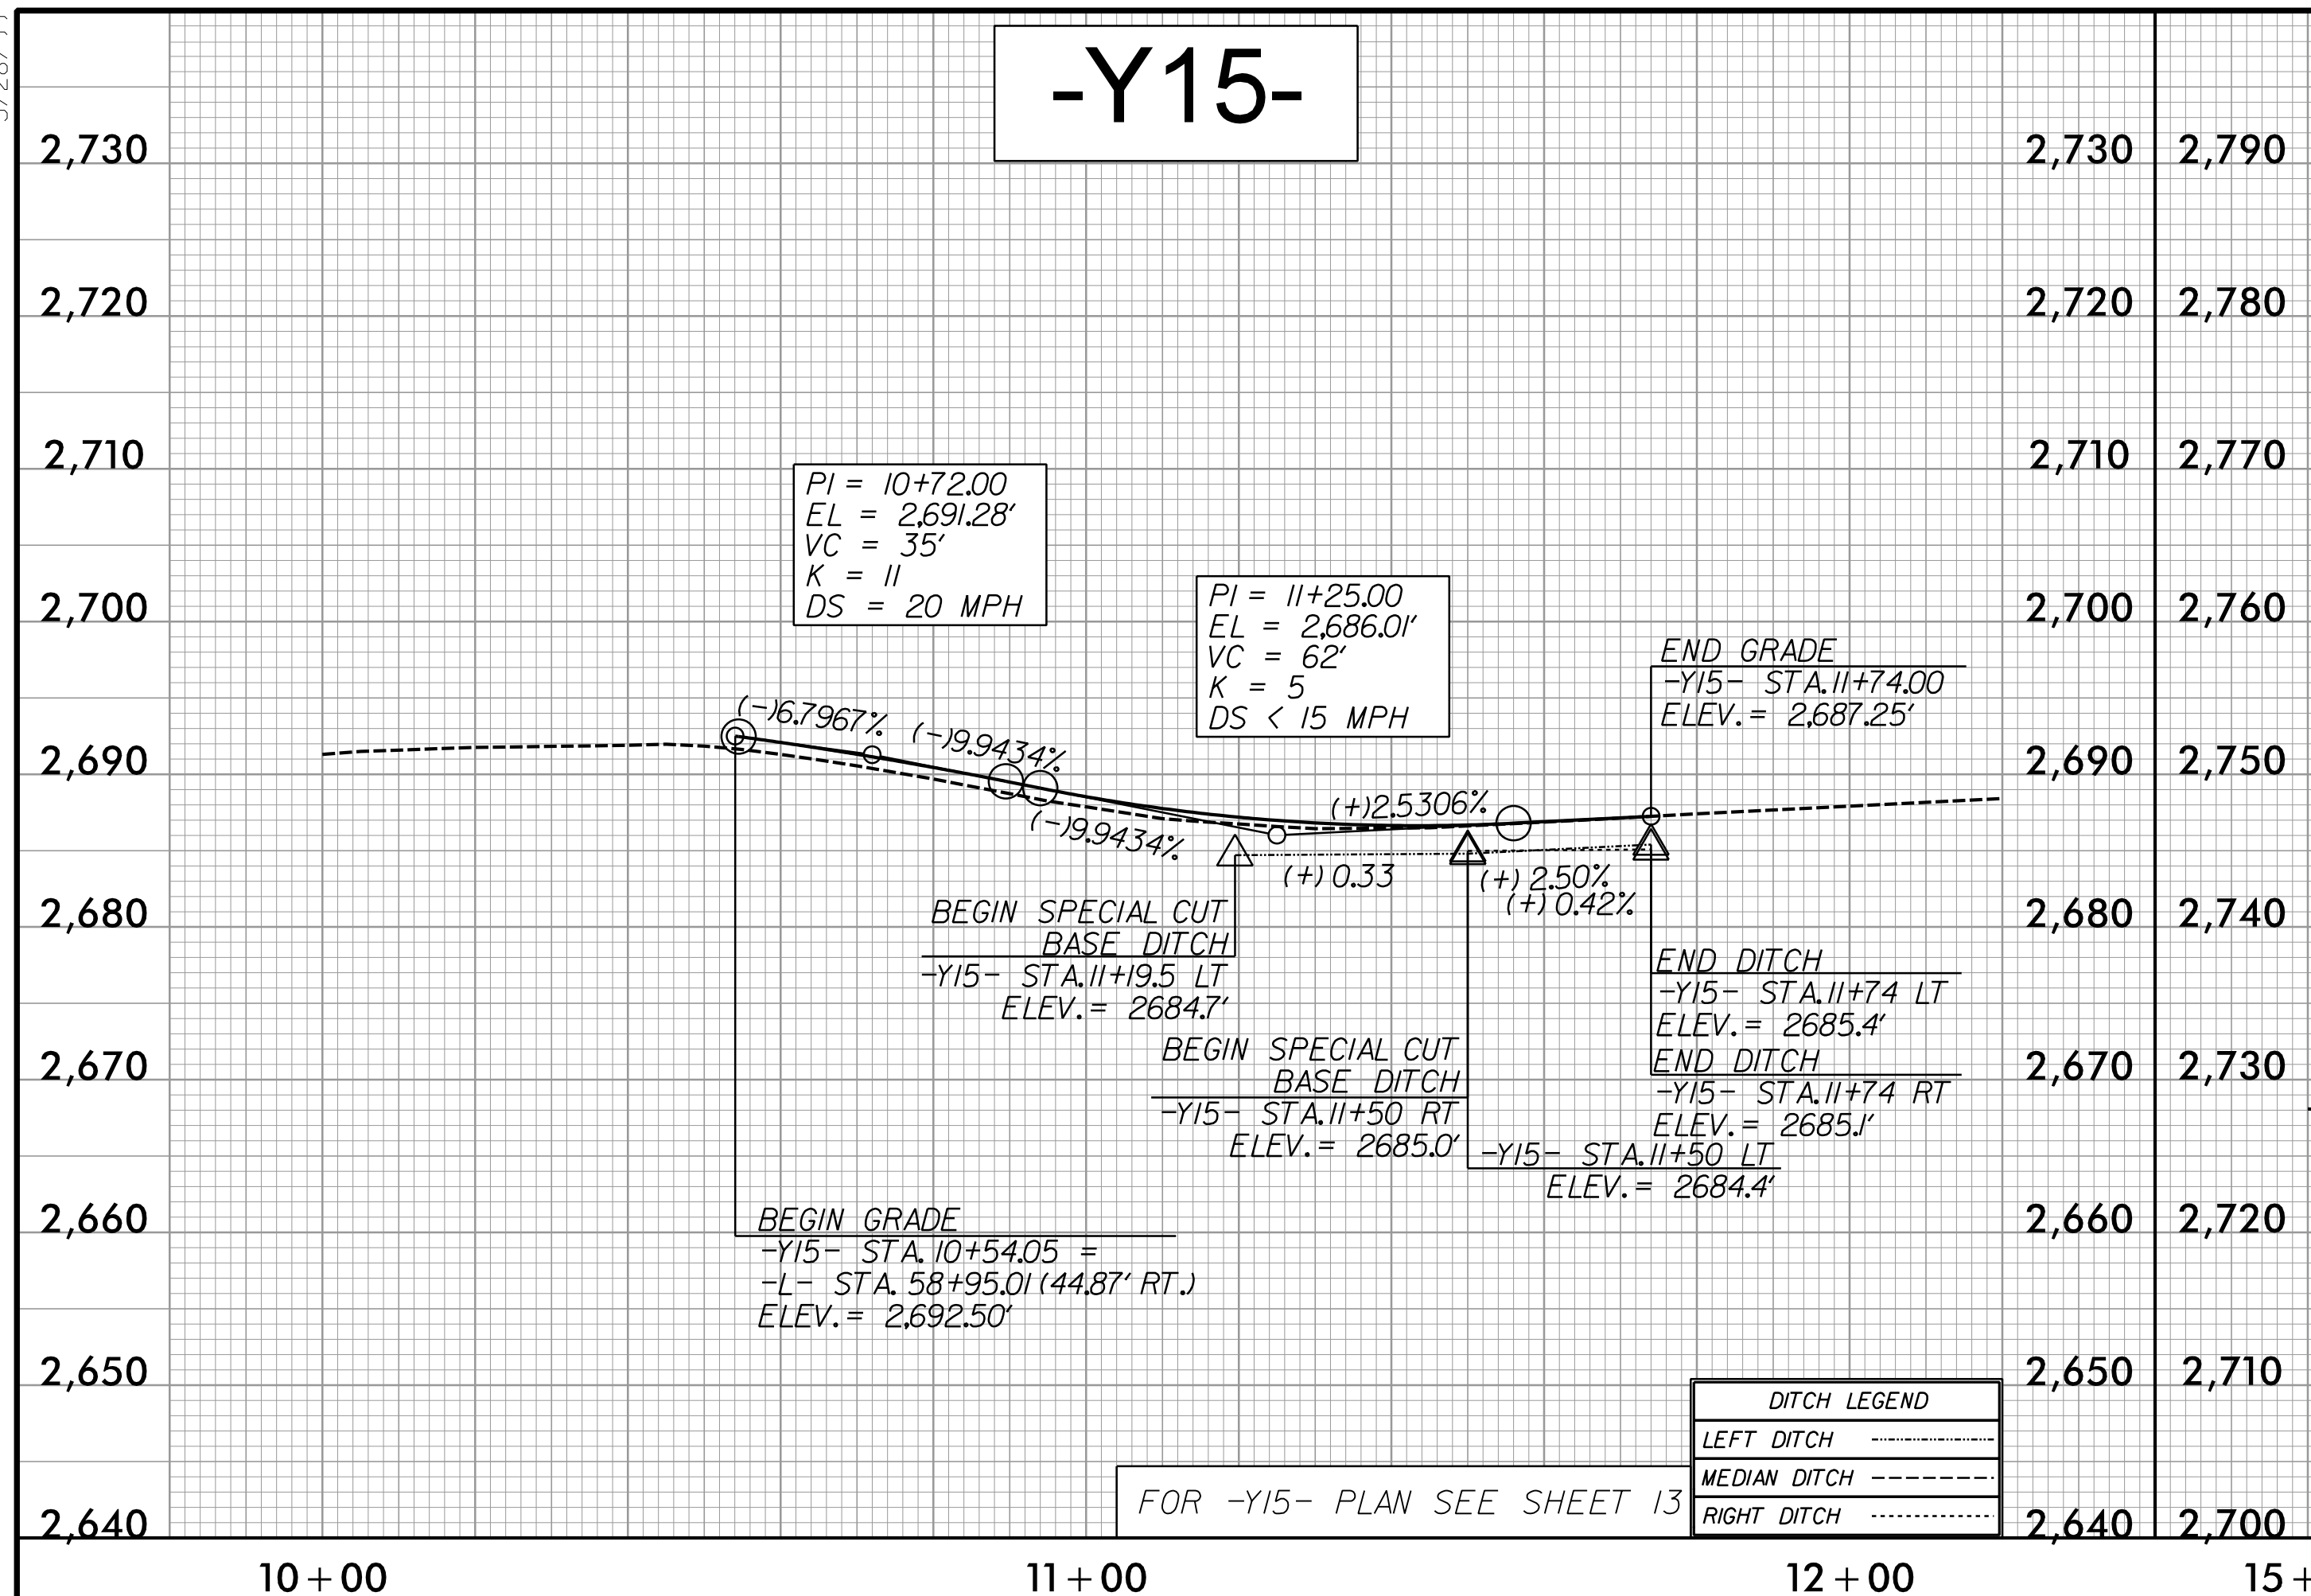

N|V|5

NV5 ENGINEERS & CONSULTANTS, INC.
7500 E. INDEPENDENCE BLVD, STE 100
CHARLOTTE, NC 28227
P: 704.537.7300 www.NV5.com

NC License # F-1333
formerly CALYX Engineers & Consultants

5/28/2023
R:\2023\Projects\U5839_RDY_PSH_37.dgn
Reagan, C