

ROADWAY STANDARD DRAWI

THE FOLLOWING ROADWAY STANDARDS AS SHOWN IN "ROADWAY STANDARD DRAW N.C. DEPARTMENT OF TRANSPORTATION - RALEIGH, N.C., DATED JANUARY ARE APPLICABLE TO THIS PROJECT AND BY REFERENCE HEREBY ARE CONSID A PART OF THESE PLANS:

STD. NO.	TITLE
1101.01 1101.02 1101.03 1101.04 1101.05 1101.06 1101.11 1110.01 1110.02 1115.01 1135.01 1135.01 1145.01 1150.01 1160.01 1165.01	WORK ZONE ADVANCE WARNING SIGNS TEMPORARY LANE CLOSURES TEMPORARY ROAD CLOSURES TEMPORARY SHOULDER CLOSURES WORK ZONE VEHICLE ACCESSES WARNING SIGNS FOR BLASTING ZONES TRAFFIC CONTROL DESIGN TABLES STATIONARY WORK ZONE SIGNS PORTABLE WORK ZONE SIGNS FLASHING ARROW BOARDS DRUM CONES BARRICADES FLAGGING DEVICES TEMPORARY CRASH CUSHION TRUCK MOUNTED ATTENUATOR
1170.01 1180.01	PORTABLE CONCRETE BARRIER SKINNY-DRUM
1205.08 1205.09 1205.12 1205.13	PAVEMENT MARKINGS - LINE TYPES AND OFFSETS PAVEMENT MARKINGS - TWO-LANE AND MULTI-LANE PAVEMENT MARKINGS - EXITS AND ENTRANCE RAMPS PAVEMENT MARKINGS - INTERSECTIONS PAVEMENT MARKINGS - TURN LANES PAVEMENT MARKINGS - LANE DROPS PAVEMENT MARKINGS - PEDESTRIAN CROSSWALKS PAVEMENT MARKINGS - SYMBOLS AND WORD MESSAGE PAVEMENT MARKINGS - PAINTED ISLANDS PAVEMENT MARKINGS - BRIDGES PAVEMENT MARKINGS - LANE REDUCTIONS RAISED PAVEMENT MARKERS - INSTALLATION SPACE
1251.01 1261.01 1261.02	RAISED PAVEMENT MARKERS - INSTALLATION SPACE RAISED PAVEMENT MARKERS - PERMANENT AND TEMP GUARDRAIL AND BARRIER DELINEATORS - INSTALLA GUARDRAIL AND BARRIER DELINEATORS - TYPES AN GUARDRAIL END DELINEATION OBJECT MARKERS - TYPES OBJECT MARKERS - INSTALLATION

<u>INGS</u>					GENL
AWINGS" - 2018 DERED E ROADWAYS PS		EXIST. PVMT NORTH ARROW PROPOSED PV	PEDESTRIAN TRAF	RPOSES ONLY)	
			SED E TEMPOF		
		PAVEMENT MARKIN	IGS		
GES		<pre>——EXISTING LINES ——TEMPORARY LINES</pre>			
CING			TE	MPORARY PA	VEMENT
MPORARY LATION SPACING	(P1)	WHITE EDGE LINE	PAINT (4")	LF	(P40)
AND MOUNTING	(P2)	WHITE SOLID LANE LINE	PAINT (4")	LF	(P41)
	(P3)	10FT. WHITE SKIP	PAINT (4")	LF	(P43)
	(P4)	3FT9FT./SP WHITE MINISKIP	PAINT (4")	LF	(P44)
	(P5)	2FT6FT./SP WHITE MINISKIP	PAINT (4")	LF	(P50)
	(P10)	YELLOW EDGELINE	PAINT (4")	LF	(P61)
	(P11)	YELLOW SINGLE CENTER	PAINT (4")	LF	(P62)
	(P12)	10FT. YELLOW SKIP	PAINT (4")	LF	(P102)
	(P13)	YELLOW DOUBLE CENTER	PAINT (4")	LF	1102
	(P14)	2FT6FT./SP YELLOW MINISKIP	PAINT (4")	LF	
					Hamilton ⁸⁴ <u>D23</u> L L OT CONSIDERE
				UNLESS ALL SI	GNATURES CO

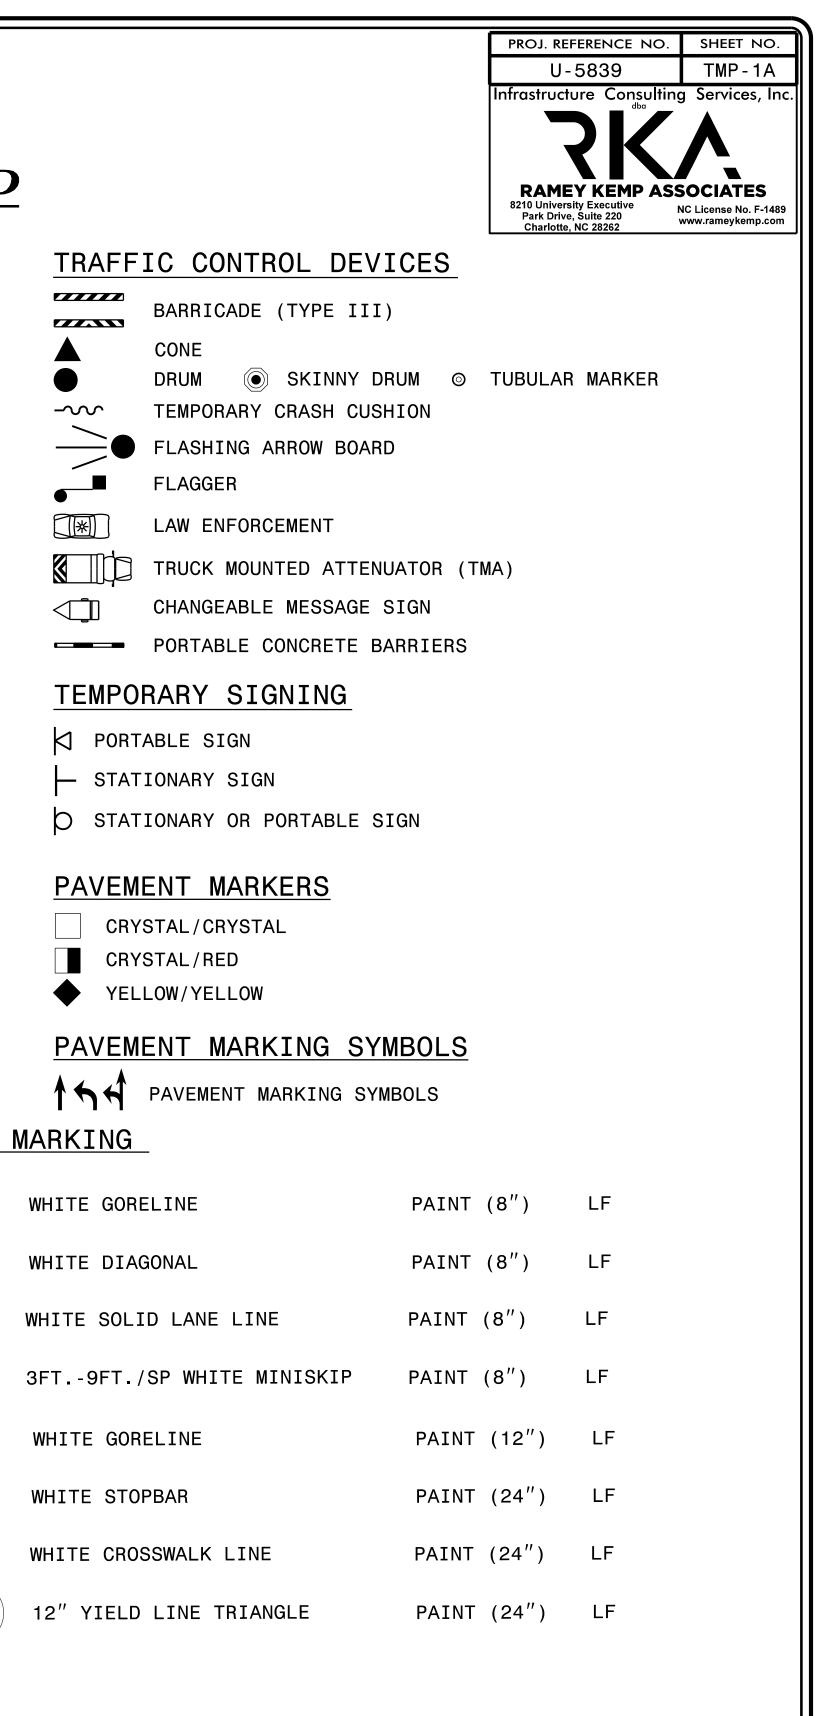

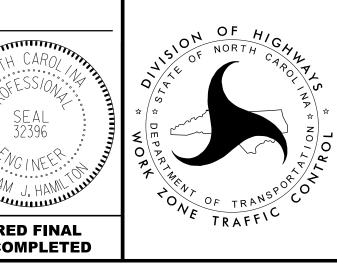

ROADWAY STANDARD DRAWINGS & LEGEND