

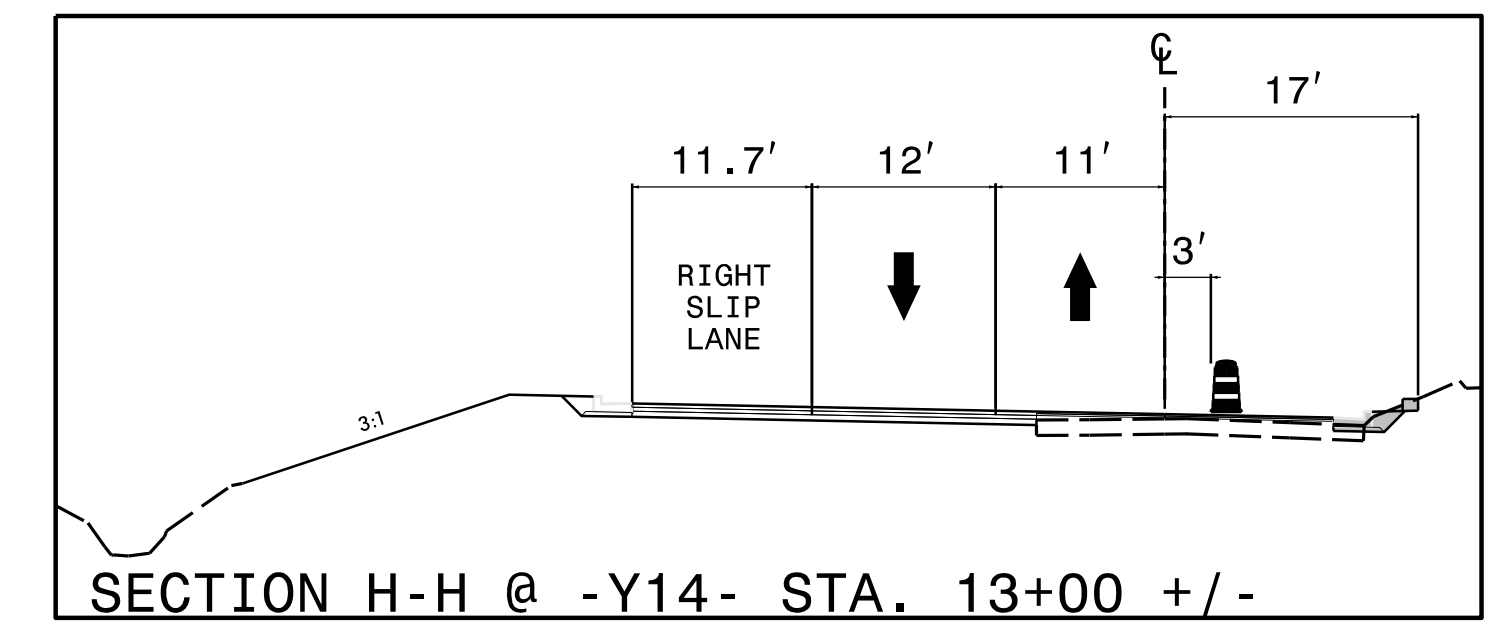
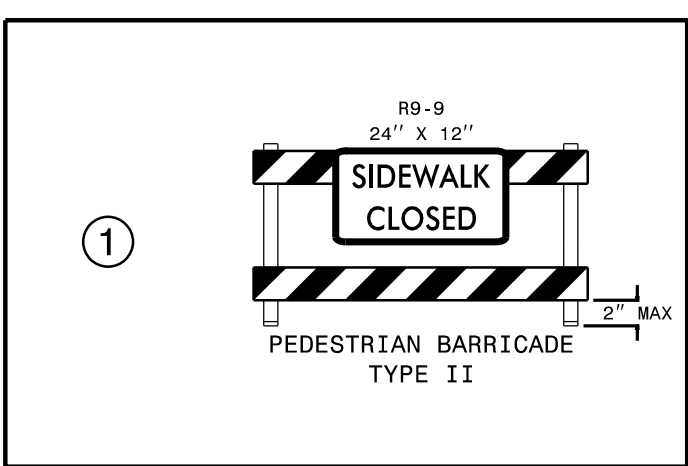


**NOTE A:**  
 USE FLAGGERS TO INSTALL TRAFFIC BEARING PRECAST DRAINAGE STR. 1016 AND 1902 SHORT OF THE FINAL GRADE. FIELD VERIFY TOP OF STRUCTURE ELEVATIONS PRIOR TO MANUFACTURE. BACKFILL/PLATE AND PAVE OVER AS DIRECTED BY ENGINEER.

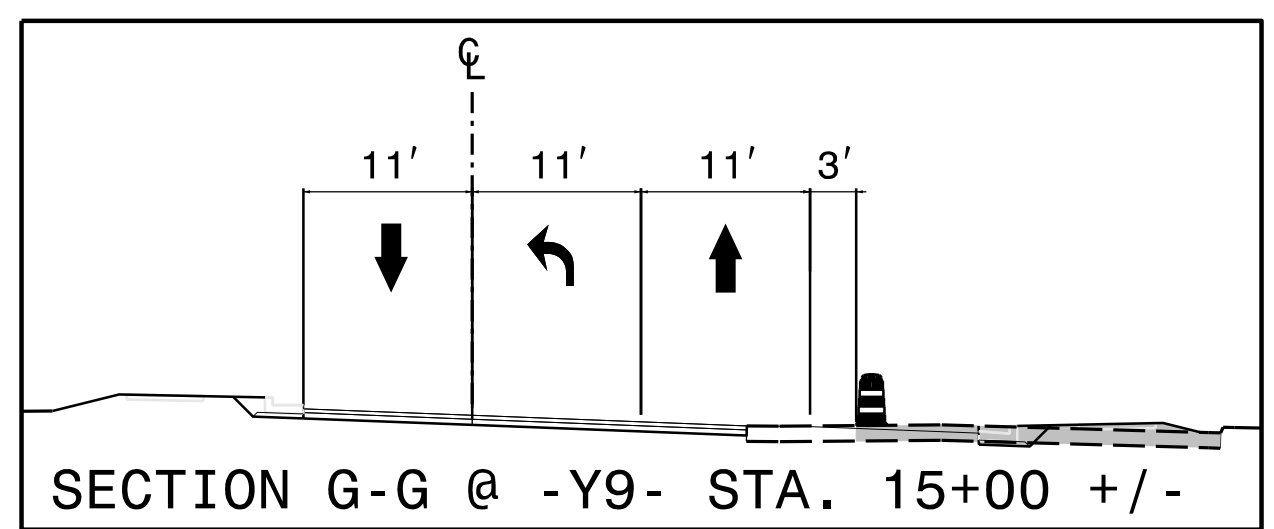

APPROVED: *William J. Hamilton*  
 DATE: 2/23/2023  
 SEAL  
 NORTH CAROLINA PROFESSIONAL ENGINEER  
 SEAL 32396  
 WILLIAM J. HAMILTON

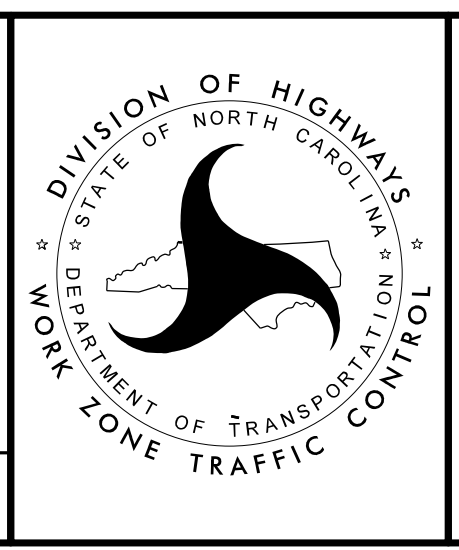

**TEMPORARY TRAFFIC CONTROL PHASE I - STEP 2**

DOCUMENT NOT CONSIDERED FINAL UNLESS ALL SIGNATURES COMPLETED