PROJECT REFERENCE NO.

DOCUMENT NOT CONSIDERED

FINAL UNLESS ALL


SIGNATURES COMPLETED

April 2023 REVIEWED BY: WJ Hamilton

PREPARED BY: TS Popelka RKA PROJ. NO: 16085 (041)

REVISIONS

8210 University Executive Park Drive Suite 220 Charlotte, North Carolina 2826:
Phone: 704-549-4260 | www.ramevkemp.com | NC | icape No E 4490

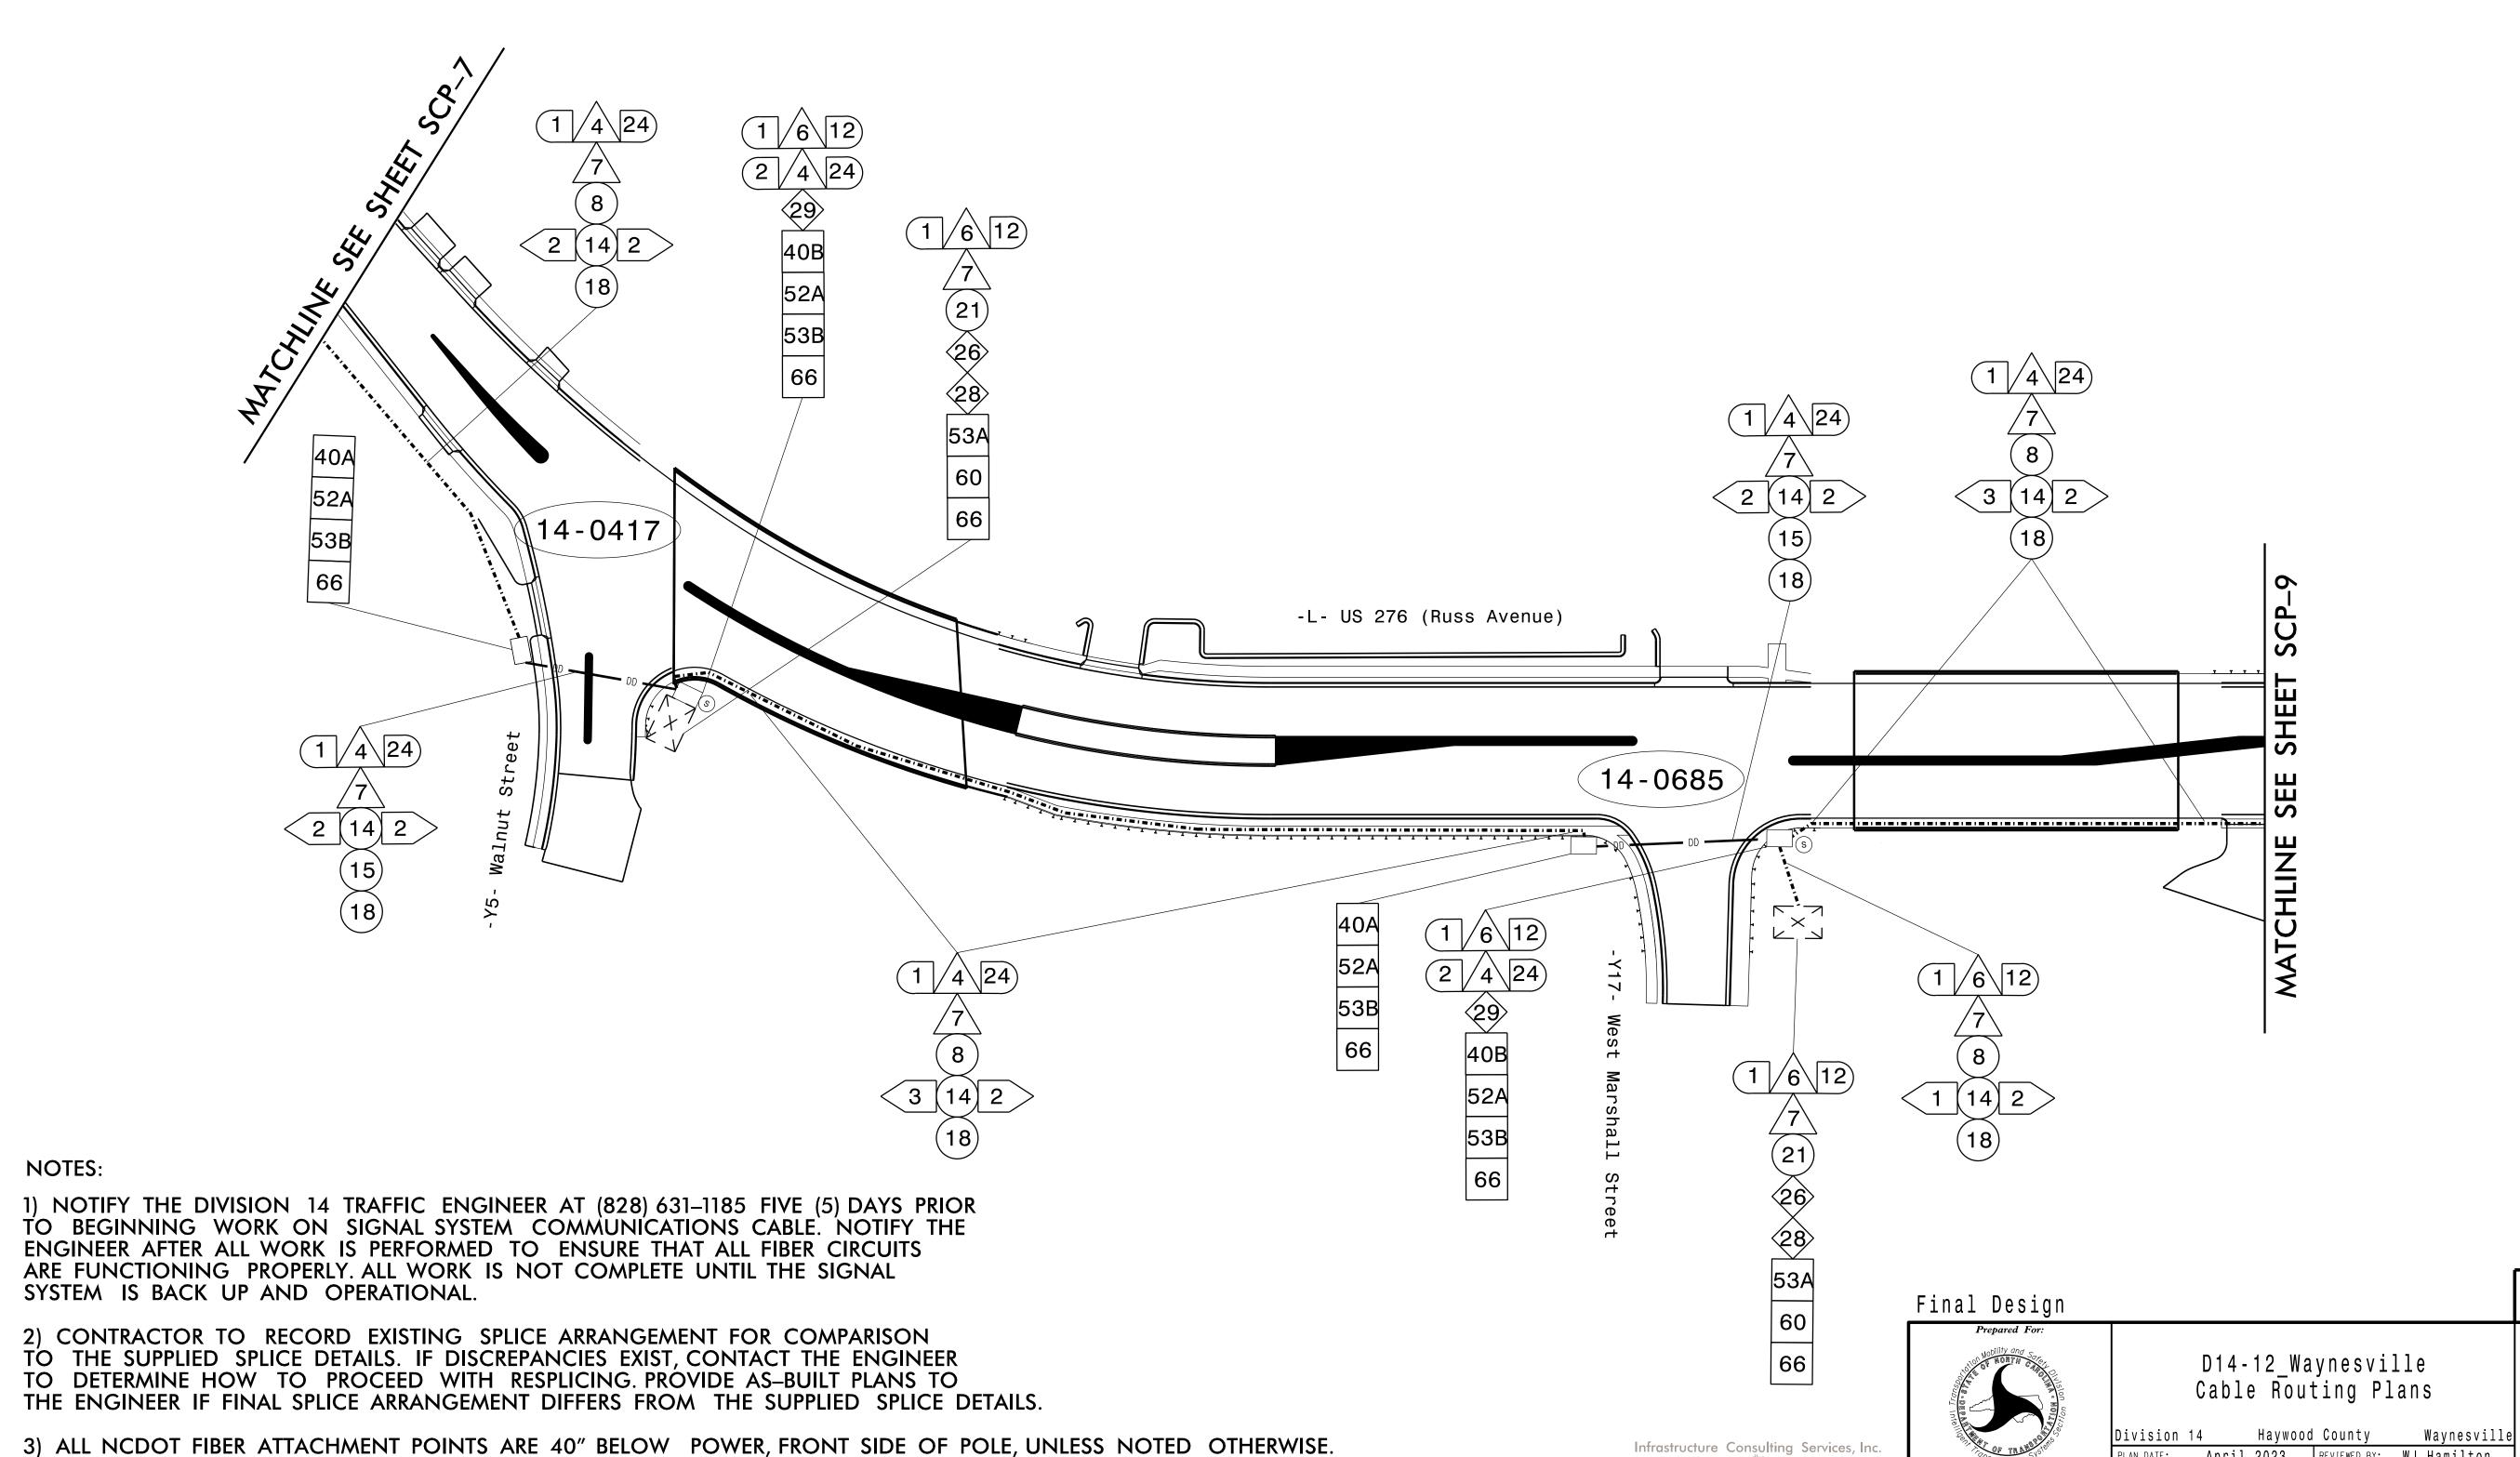

4) ONCE FIBER OPTIC CABLE HAS BEEN INSTALLED AND THE SYSTEM IS UP AND OPERATIONAL, REMOVE THE WIRELESS EQUIPMENT AND CONTACT THE DIVISION

14 TRAFFIC ENGINEER AT (828) 631-1185 AND RETURN THE WIRELESS EQUIPMENT.