


UTILITIES BY OTHERS

NOTE:
 ALL UTILITY WORK SHOWN ON THIS SHEET WILL BE DONE BY OTHERS. NO PAYMENT WILL BE MADE TO THE CONTRACTOR FOR UTILITY WORK SHOWN ON THIS SHEET.

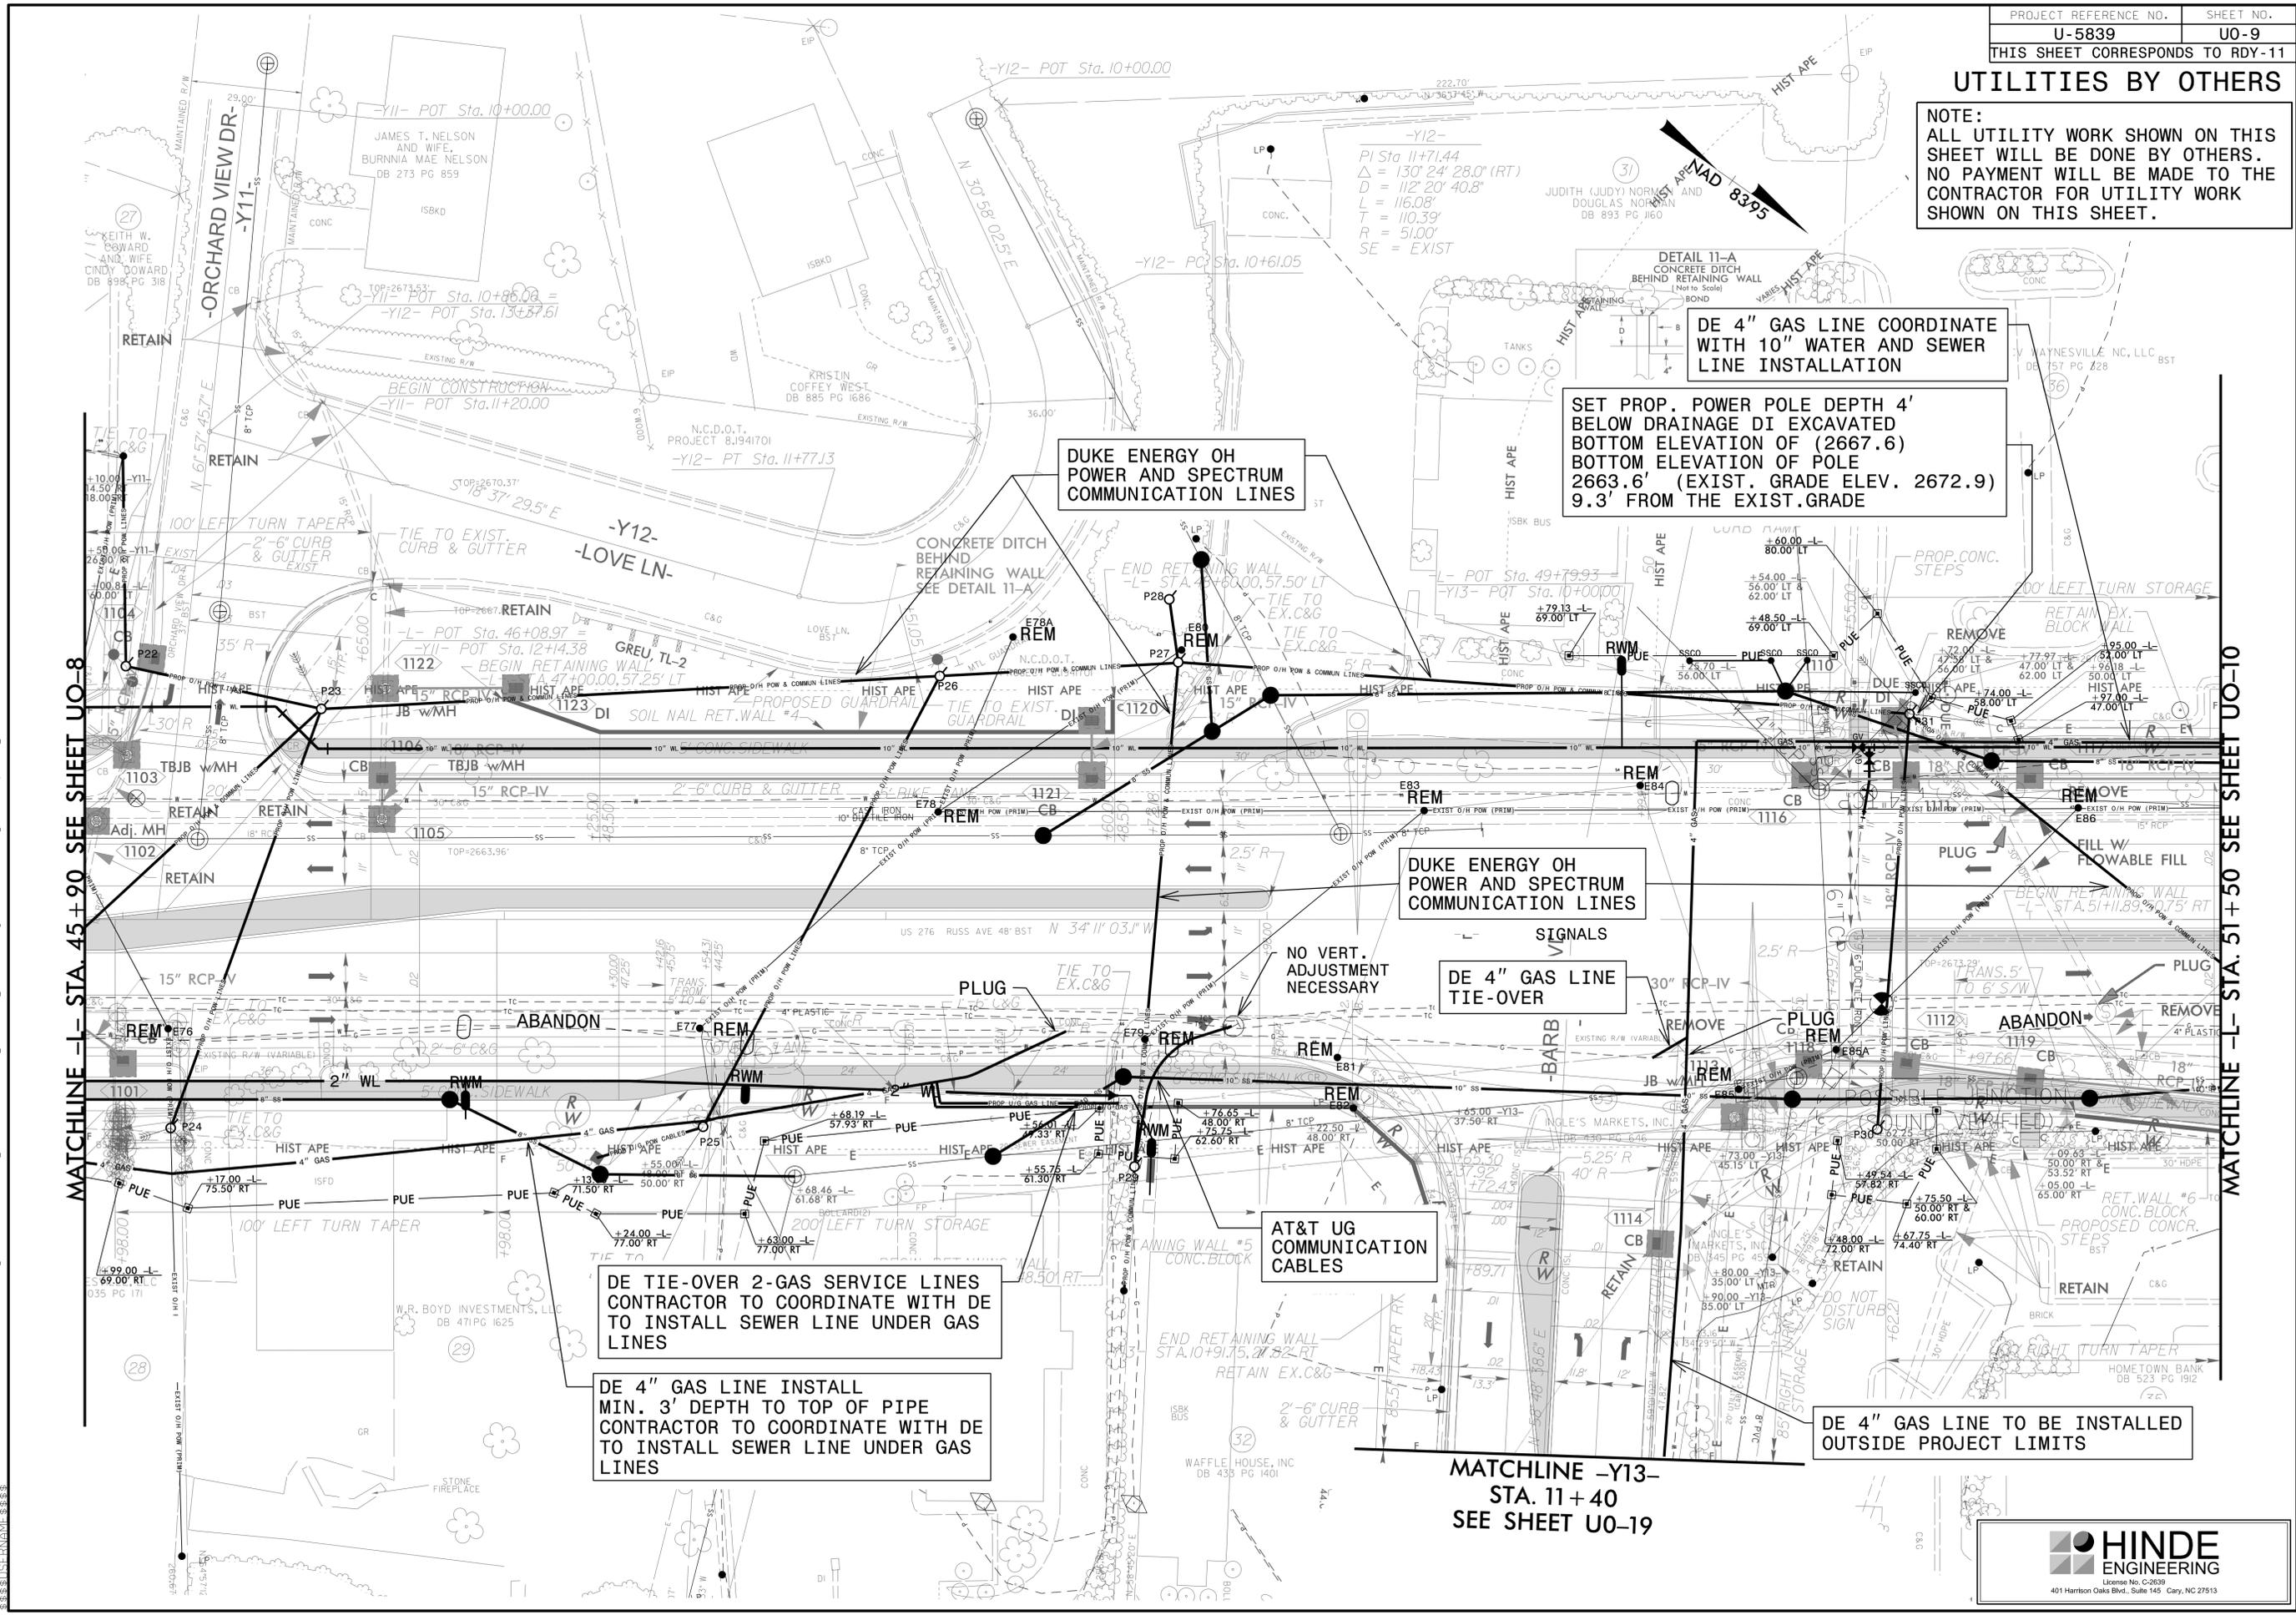

MATCHLINE -L- STA. 45+90 SEE SHEET U0-8

MATCHLINE -L- STA. 51+50 SEE SHEET U0-10

MATCHLINE -Y13-
 STA. 11+40
 SEE SHEET U0-19

23-MAR-2017 10:01 AM C:\PROJECTS\2015\A20158003\00_Mulkey - U-5839\Design\Utilities\Engineering\U00\ProJ\U5839_Ut_rdy11_U09_psh.dgn
 1:10 8830
 035 PG 171
 W.R. BOYD INVESTMENTS, LLC
 DB 471 PG 1625
 29
 WAFFLE HOUSE, INC
 DB 433 PG 1401
 32
 INGLE'S MARKETS, INC.
 DB 430 PG 446
 INGLE'S MARKETS, INC.
 DB 445 PG 451
 HOMETOWN BANK
 DB 523 PG 1912
 26
 27
