

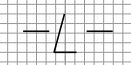
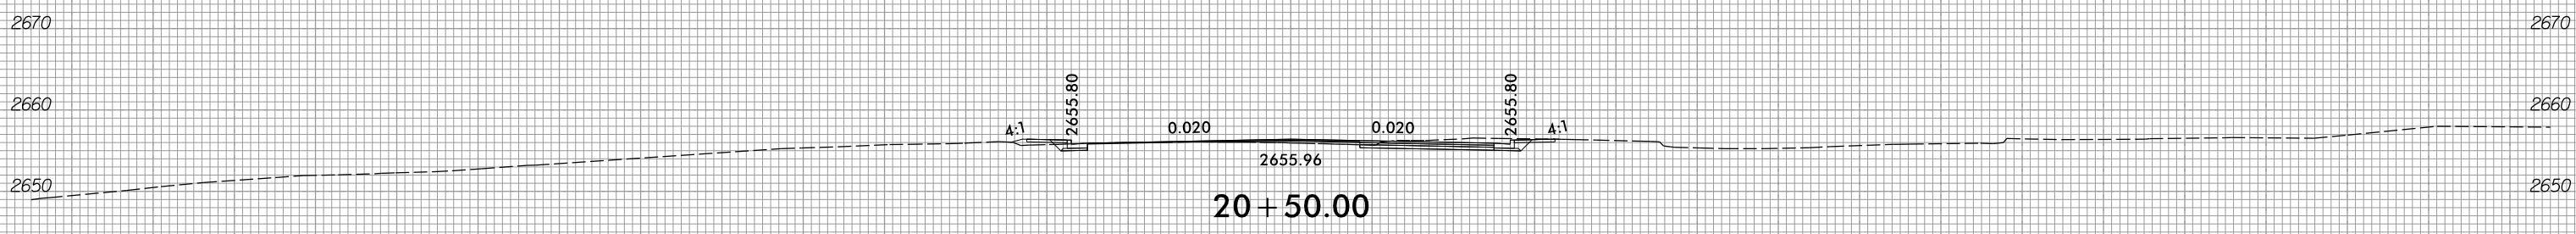
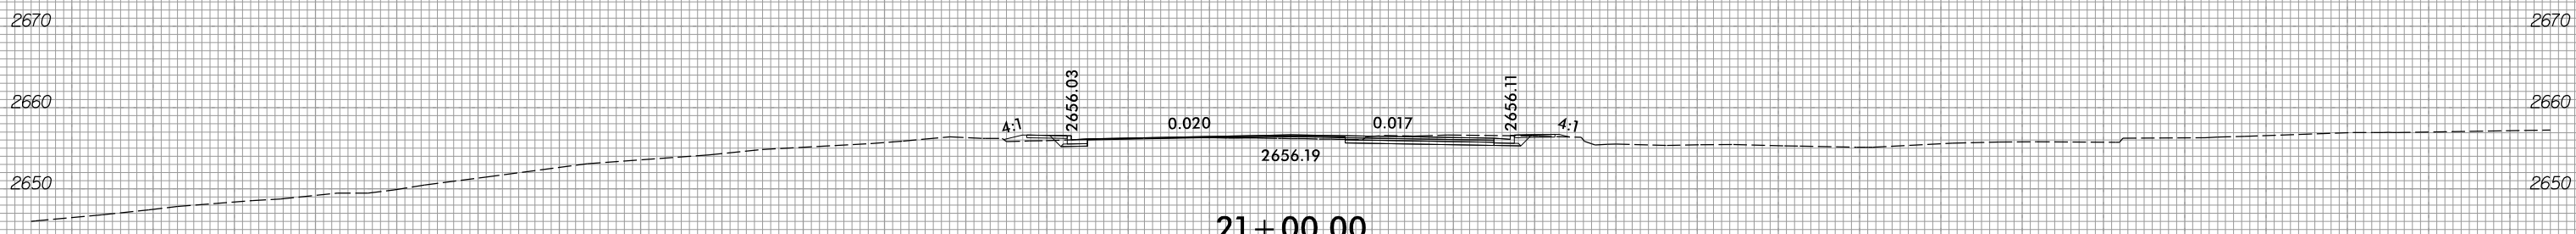
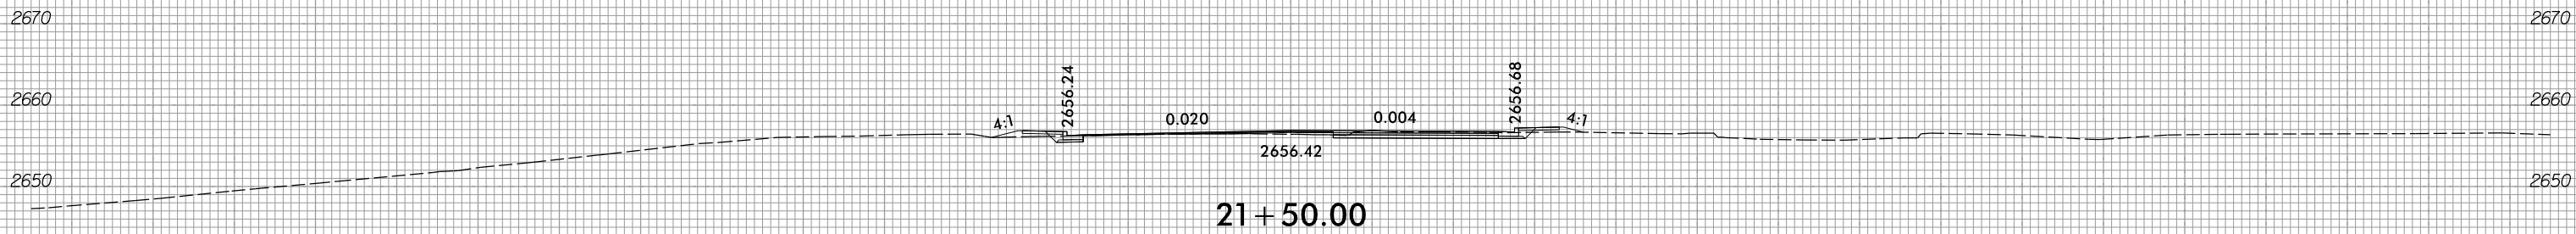


6/23/16

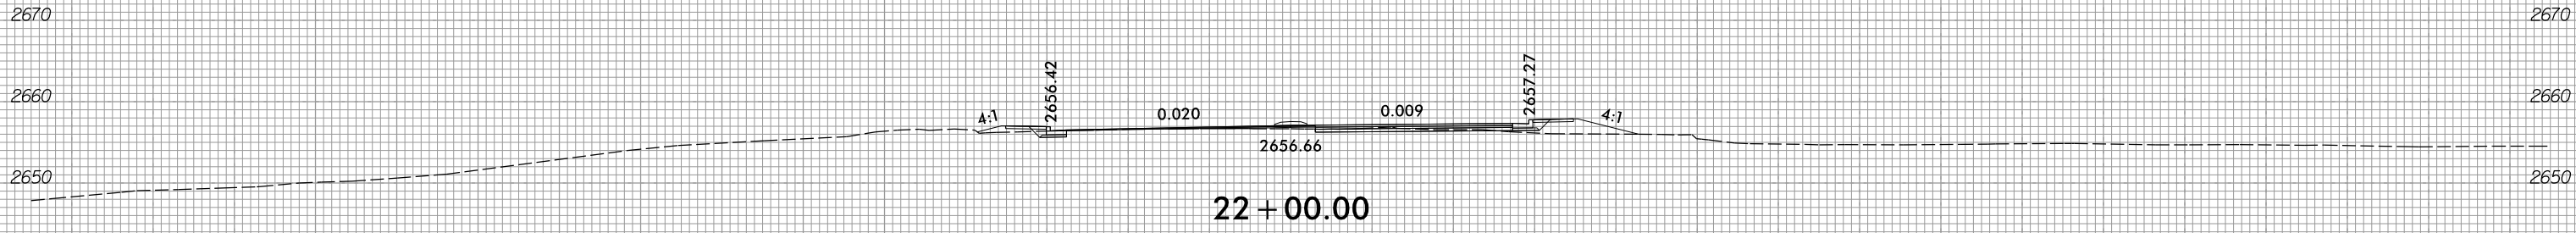

PROJ. REFERENCE NO.	SHEET NO.
U-5839	X-4

150 140 130 120 110 100 90 80 70 60 50 40 30 20 10 0 10 20 30 40 50 60 70 80 90 100 110 120 130 140 150

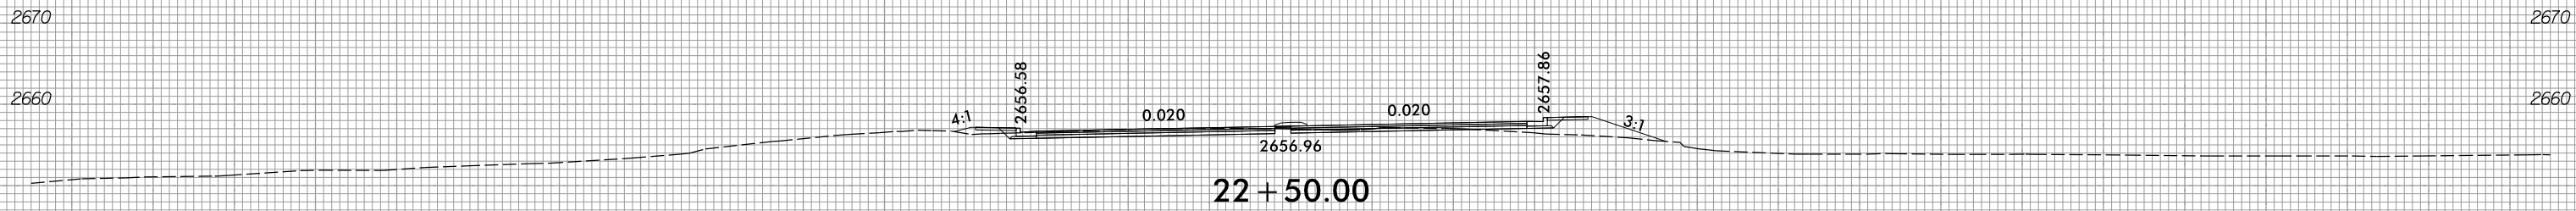

150 140 130 120 110 100 90 80 70 60 50 40 30 20 10 0 10 20 30 40 50 60 70 80 90 100 110 120 130 140 150

2/6/2023
I:\Roadway\CorridorModeling\U5839_rdy_XPL_L.dgn
Regan.C@autodesk.com