


6/23/16



PROJ. REFERENCE NO.	SHEET NO.
U-5839	X-7

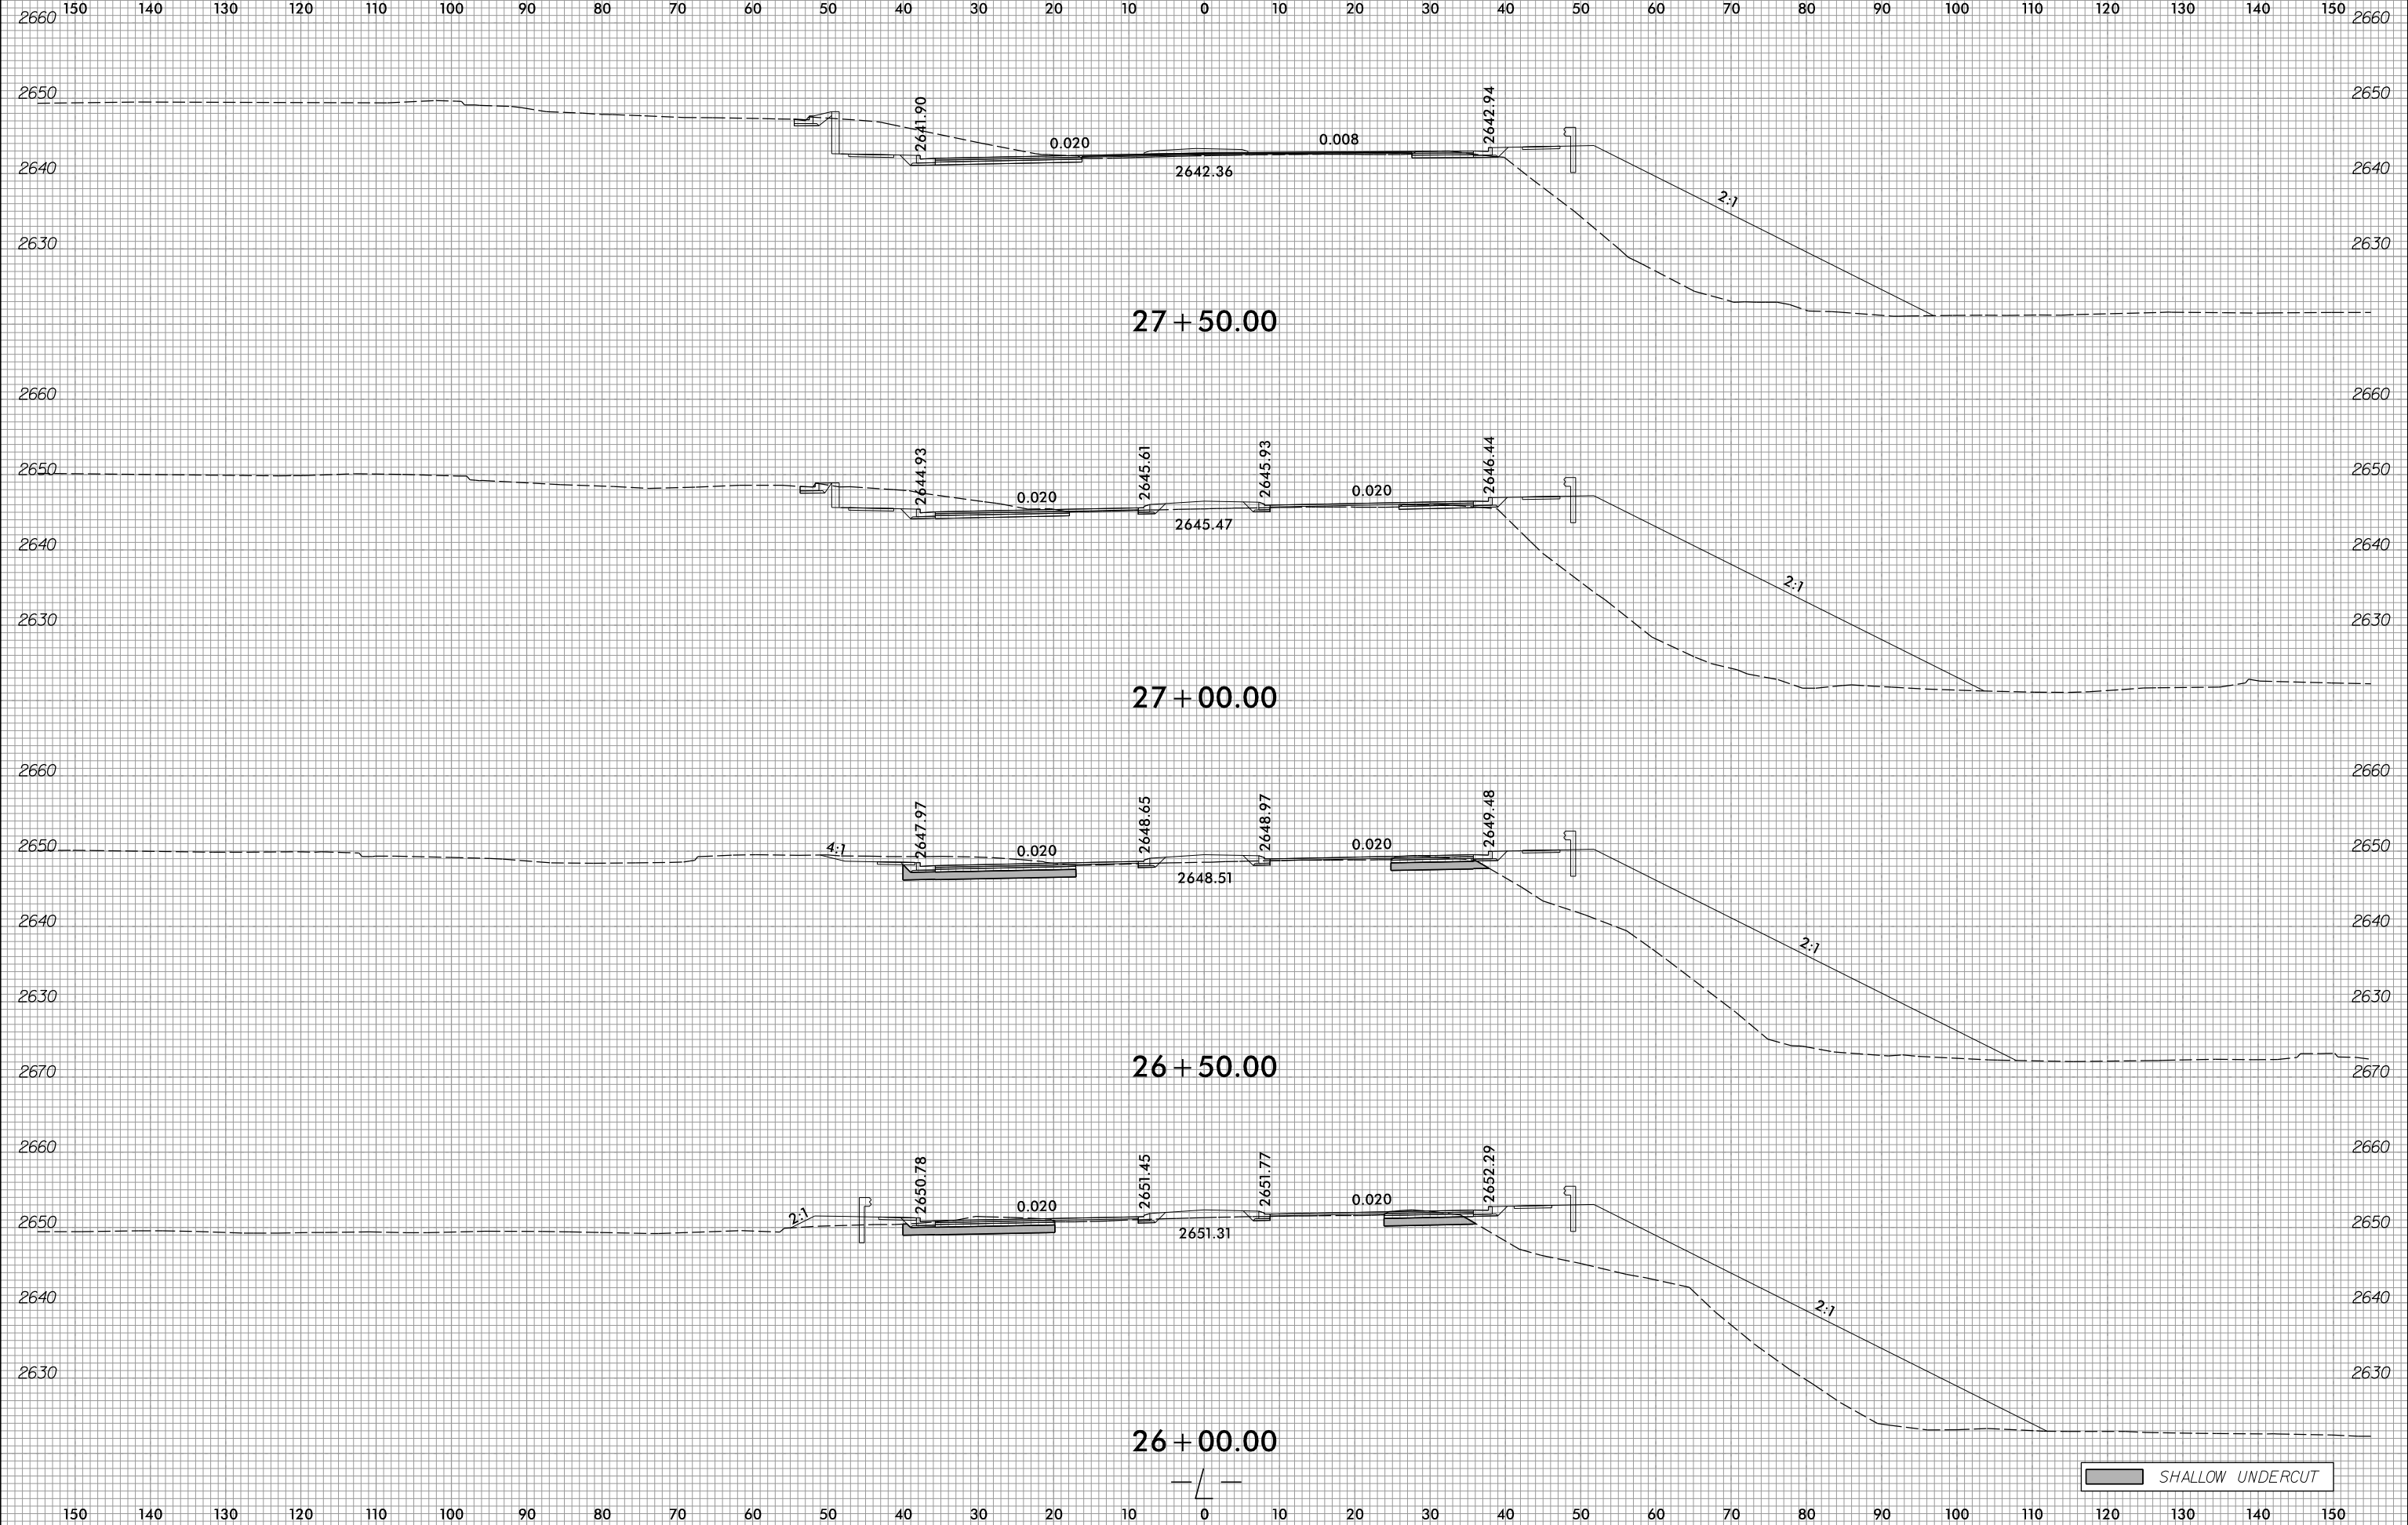

SHALLOW UNDERCUT

3/2/2023
R:\Roadway\CorridorModeling\U5839_rdy_XPL_L.dgn
Regan.Coffey