


6/23/16



PROJ. REFERENCE NO.	SHEET NO.
U-5839	X-15

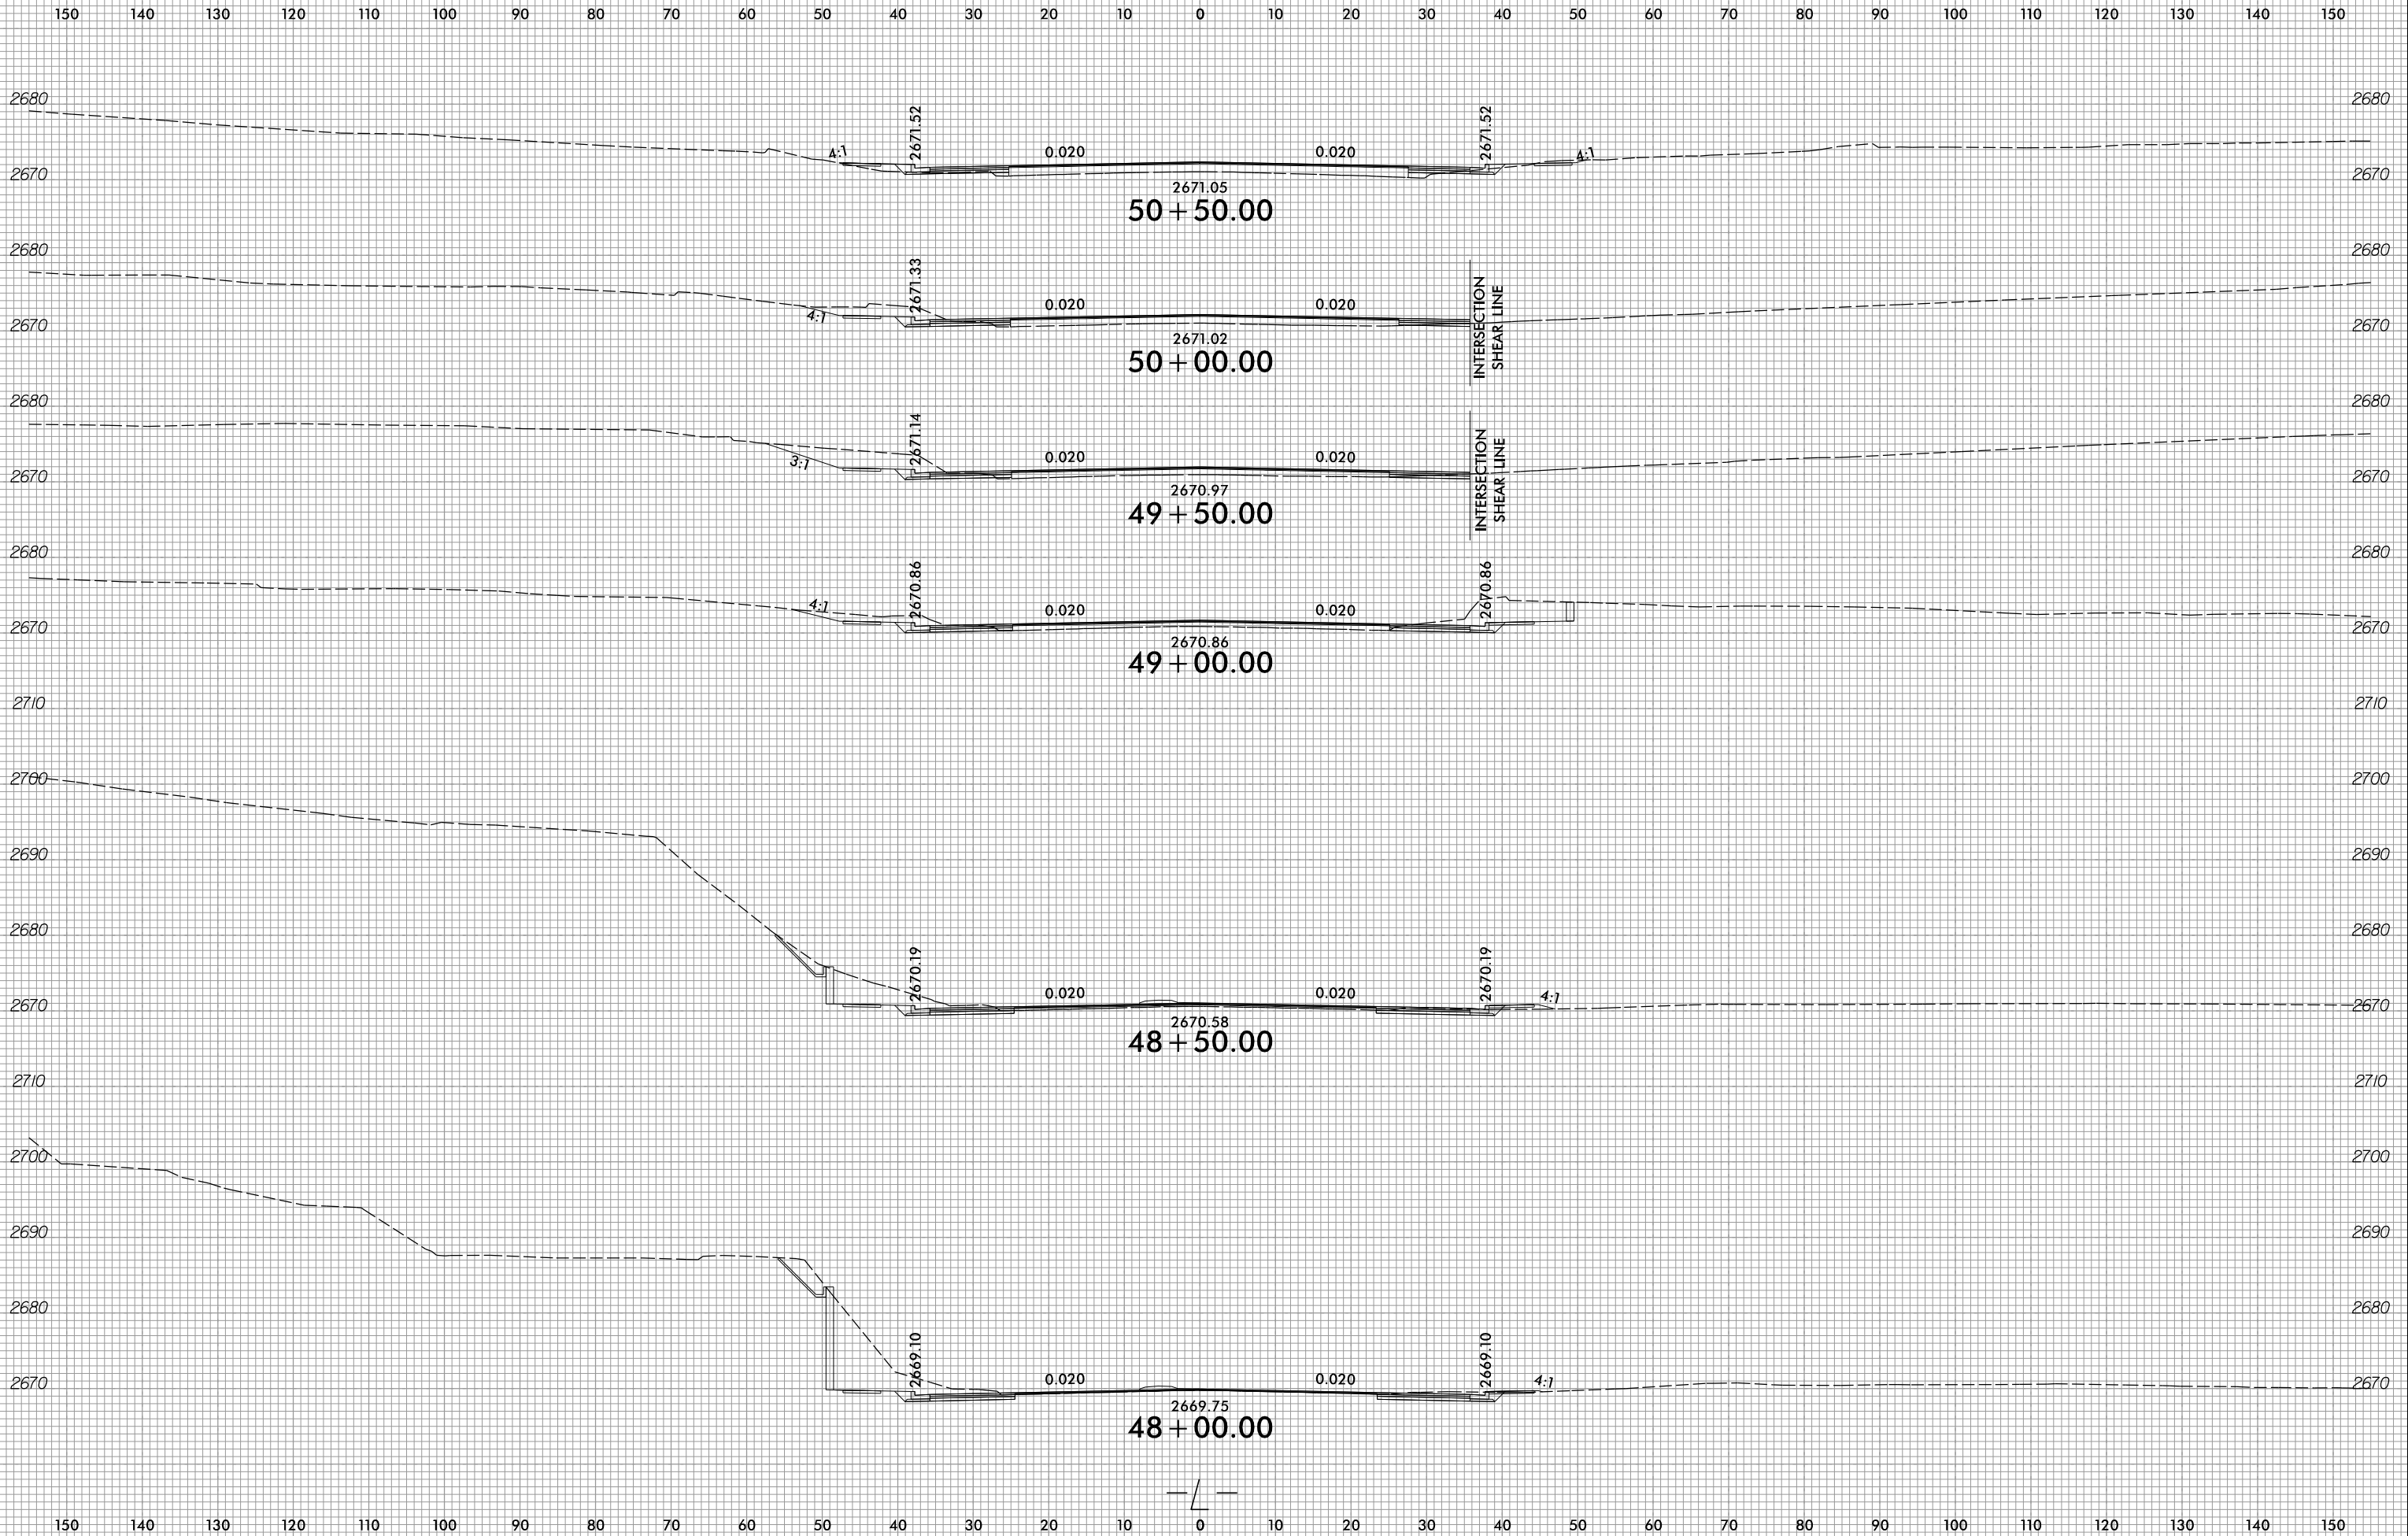

2/7/2023
I:\Roadway\CorridorModeling\U5839_rdy_XPL_L.dgn
Region\CF\Users