


6/23/16

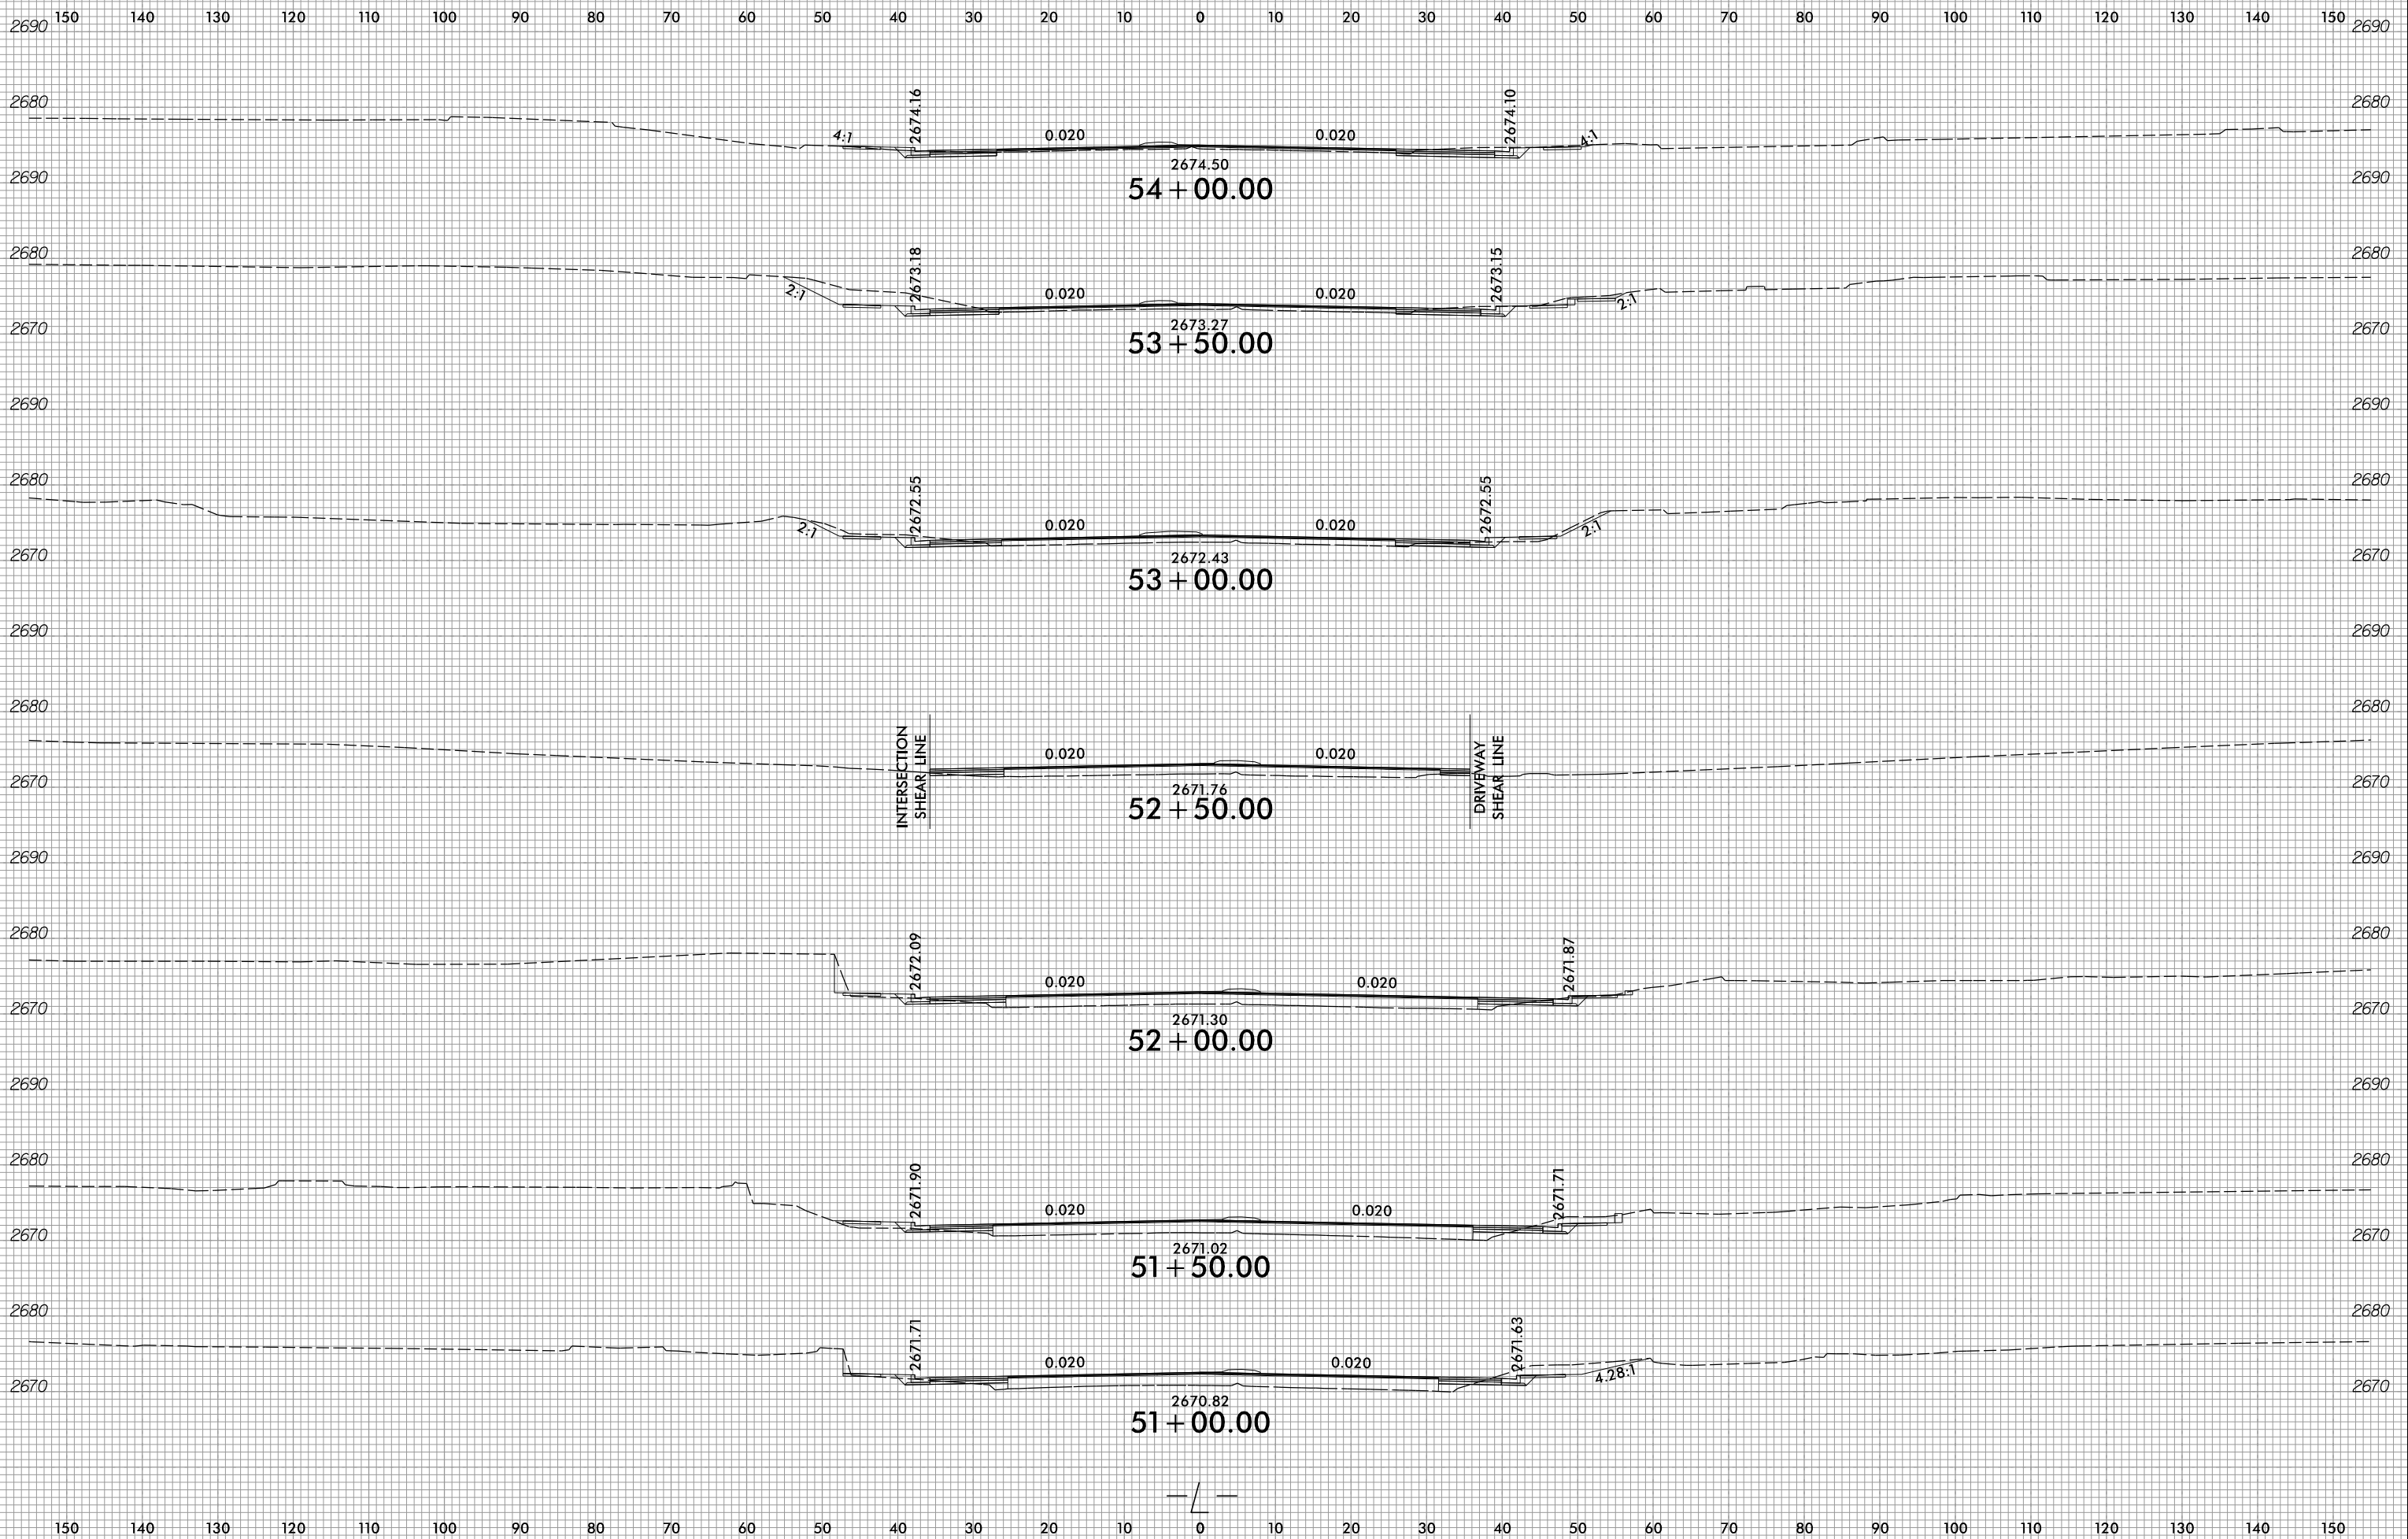

PROJ. REFERENCE NO.
U-5839

SHEET NO.
X-16



2/6/2023
I:\Roadway\CorridorModeling\U5839_rdy_XPL_L.dgn
Regan, Corbett