


6/23/16

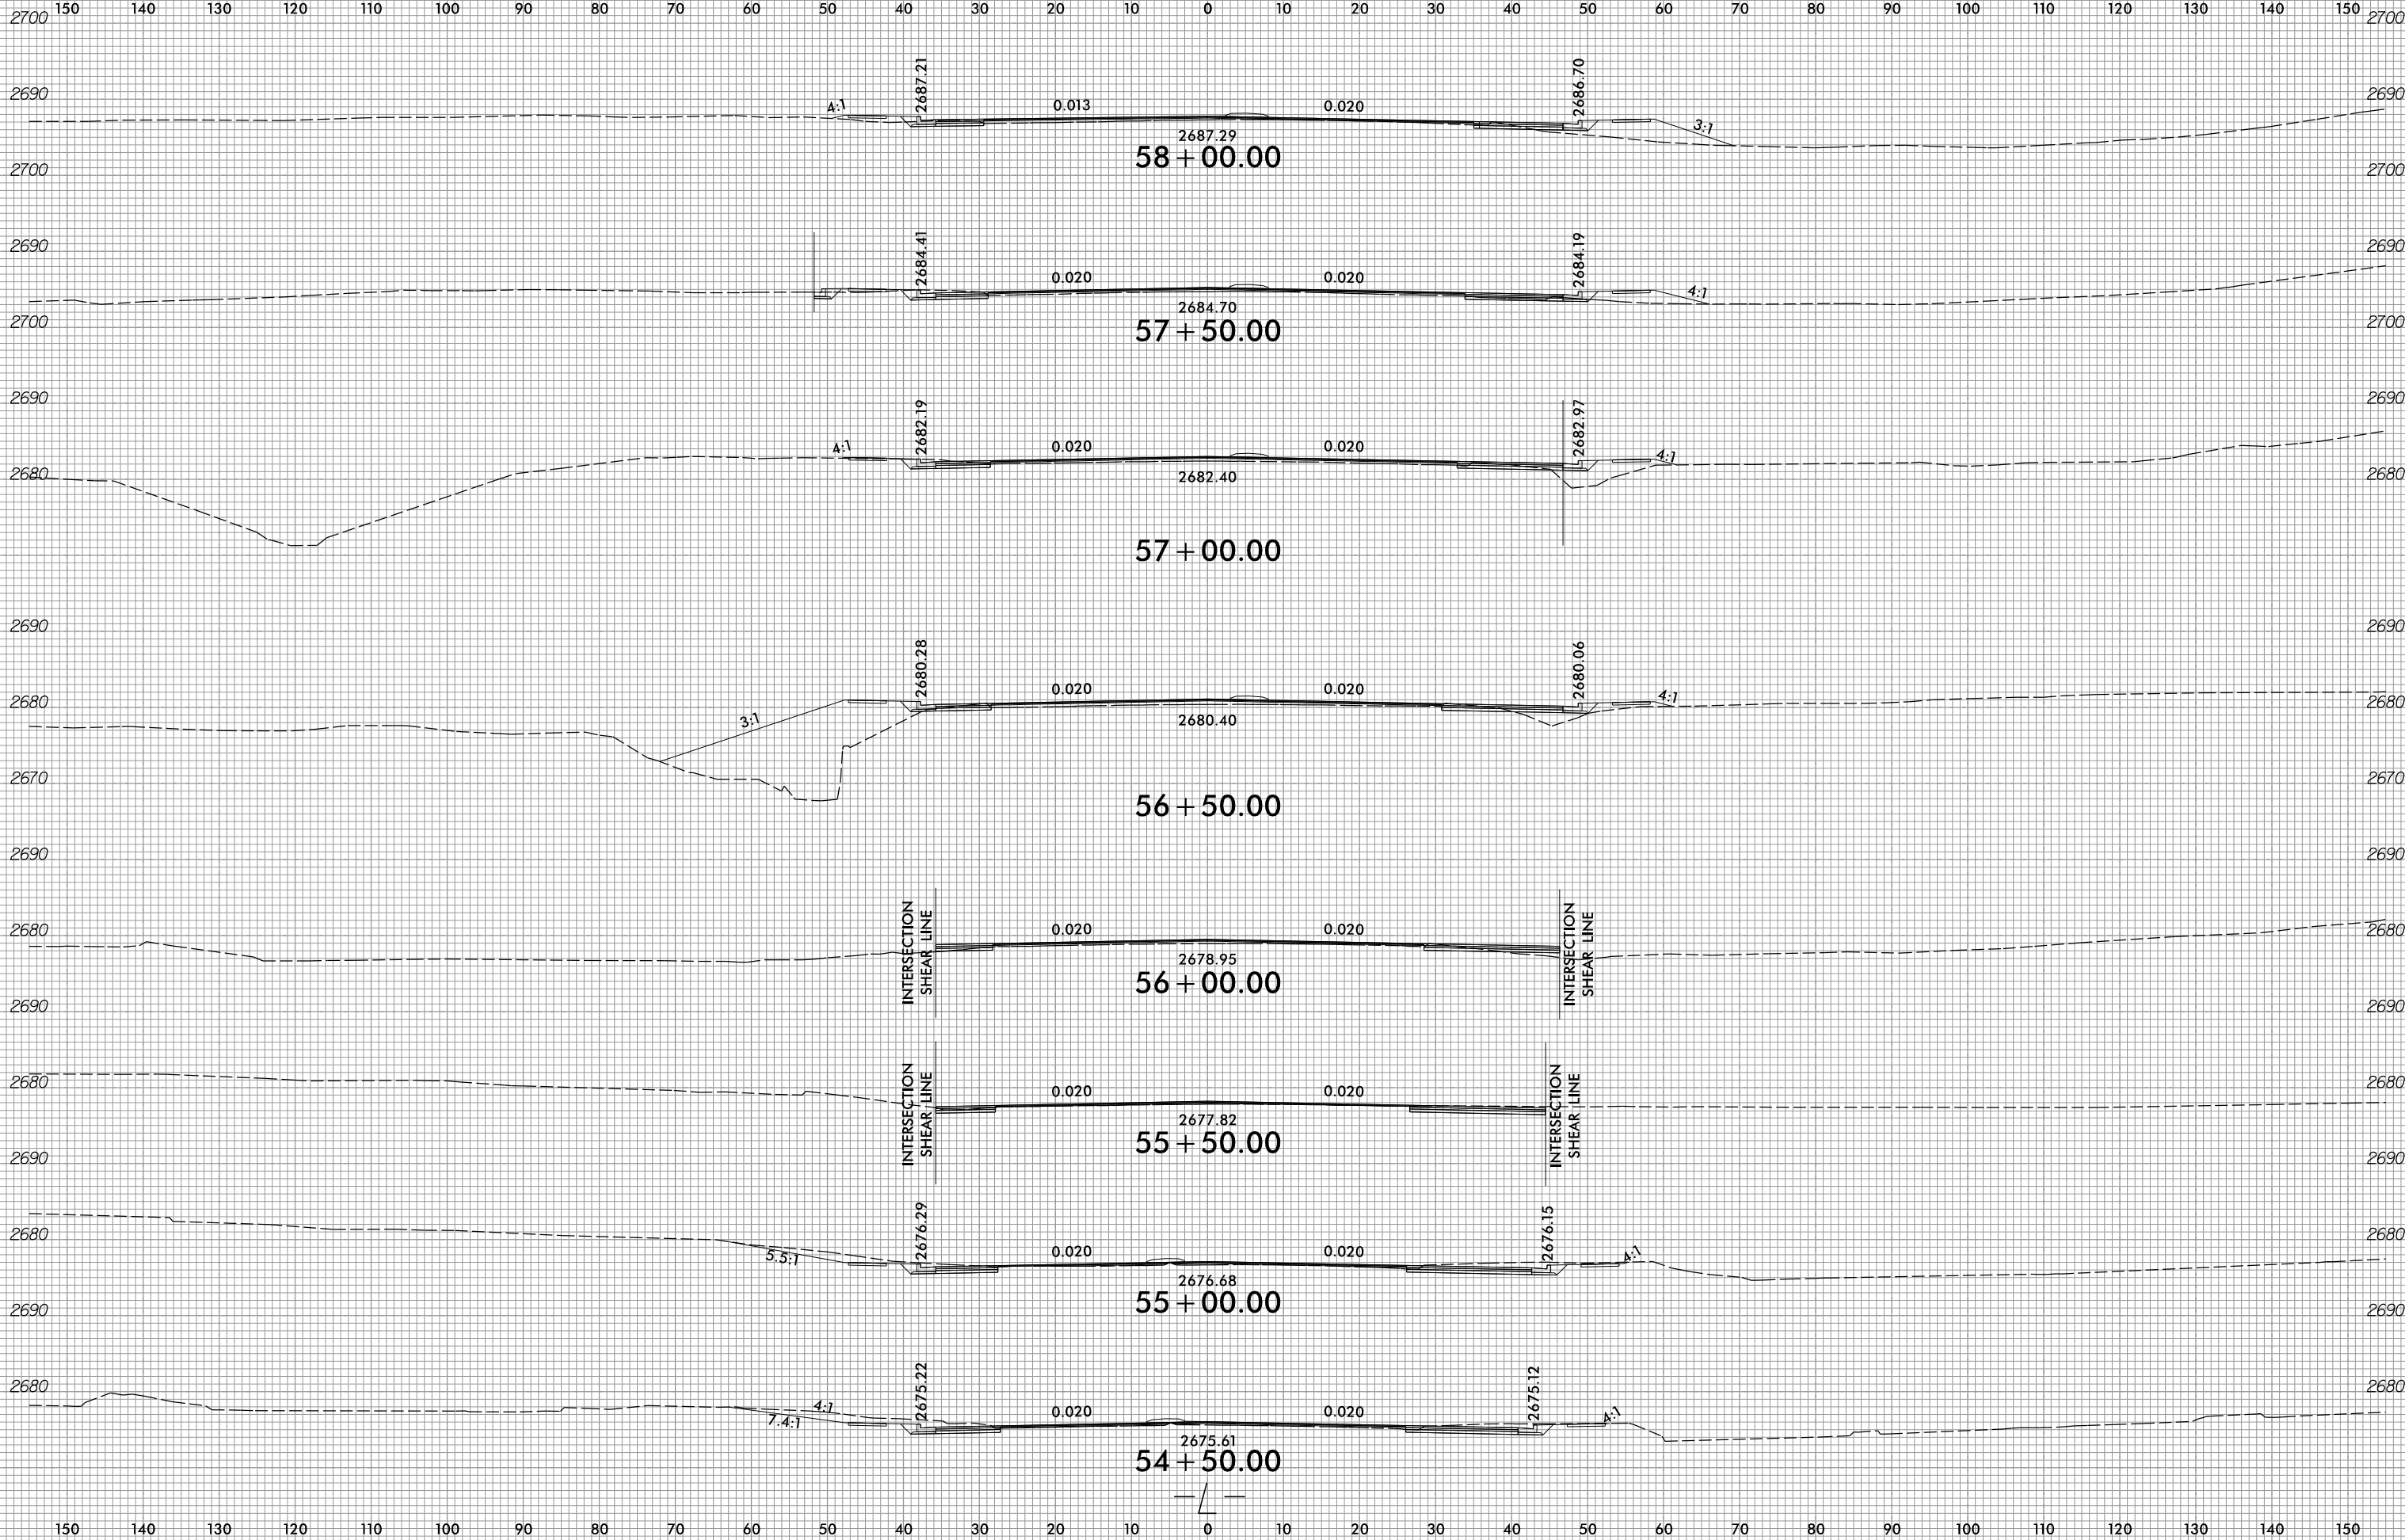

PROJ. REFERENCE NO.	SHEET NO.
U-5839	X-17



2/6/2023
I:\Roadway\CorridorModeling\U5839_rdy_XPL_L.dgn
Regan, Corbett