


6/23/16

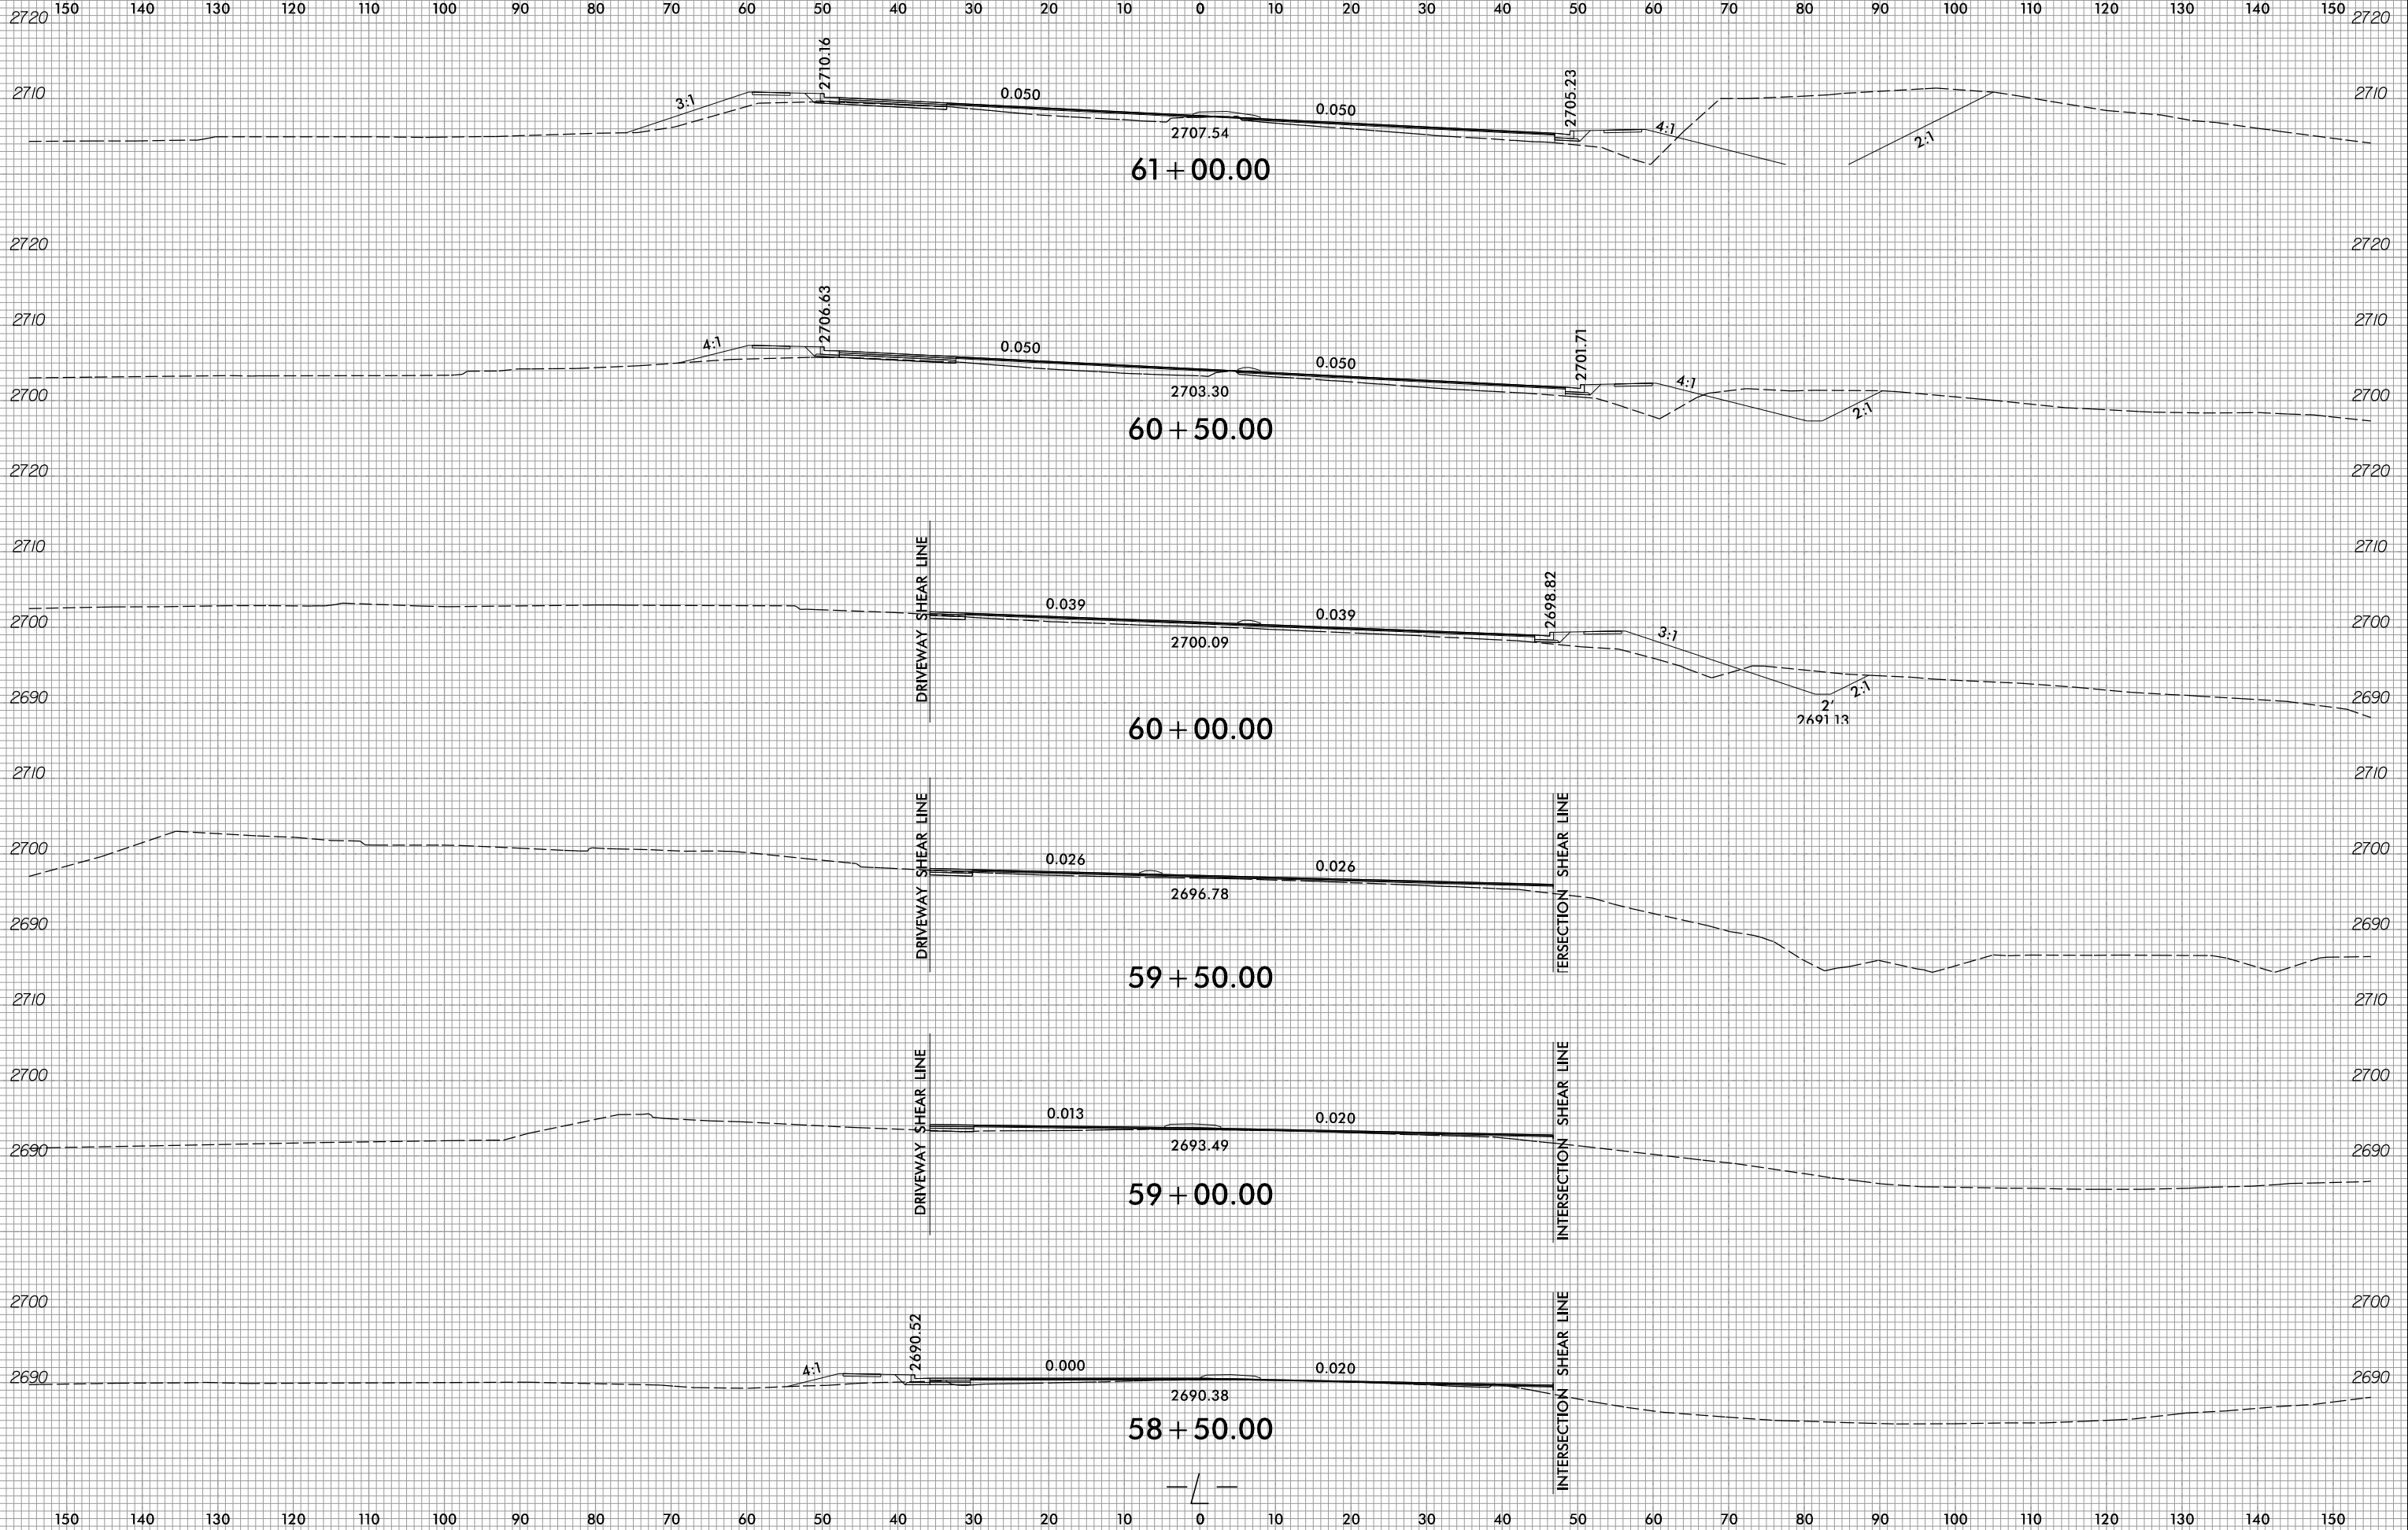

PROJ. REFERENCE NO.	SHEET NO.
U-5839	X-18



2/6/2023  
 I:\Roadway\CorridorModeling\U5839\_rdy\_XPL\_L.dgn  
 Regan, Corbett