


6/23/16



PROJ. REFERENCE NO.	SHEET NO.
U-5839	X-25

150 140 130 120 110 100 90 80 70 60 50 40 30 20 10 0 10 20 30 40 50 60 70 80 90 100 110 120 130 140 150

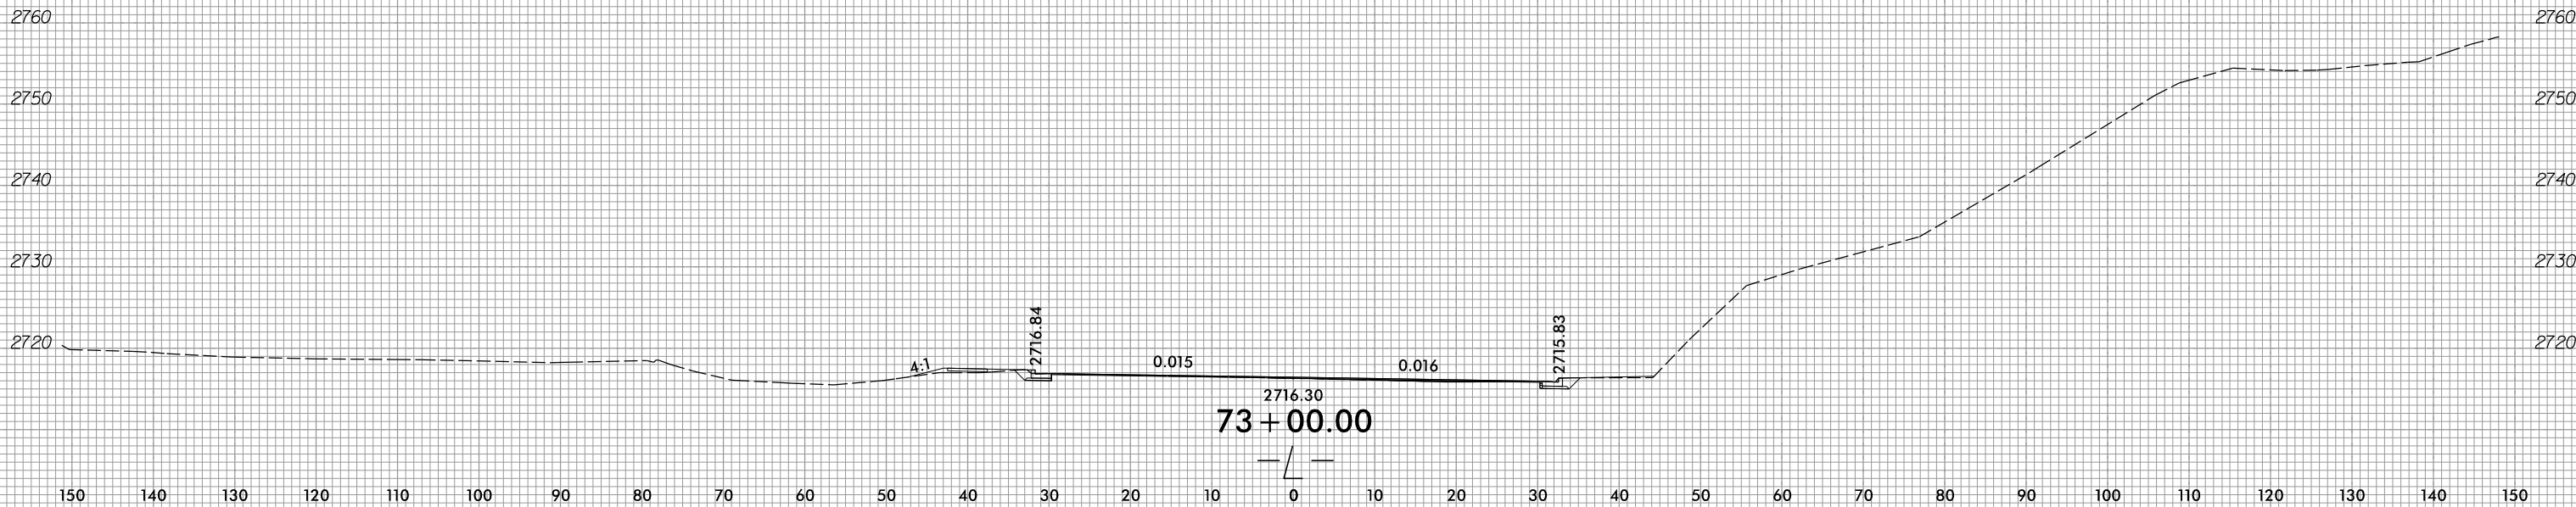

2/6/2023  
 I:\Roadway\CorridorModeling\U5839\_rdy\_XPL\_L.dgn  
 Regan, Corbett