

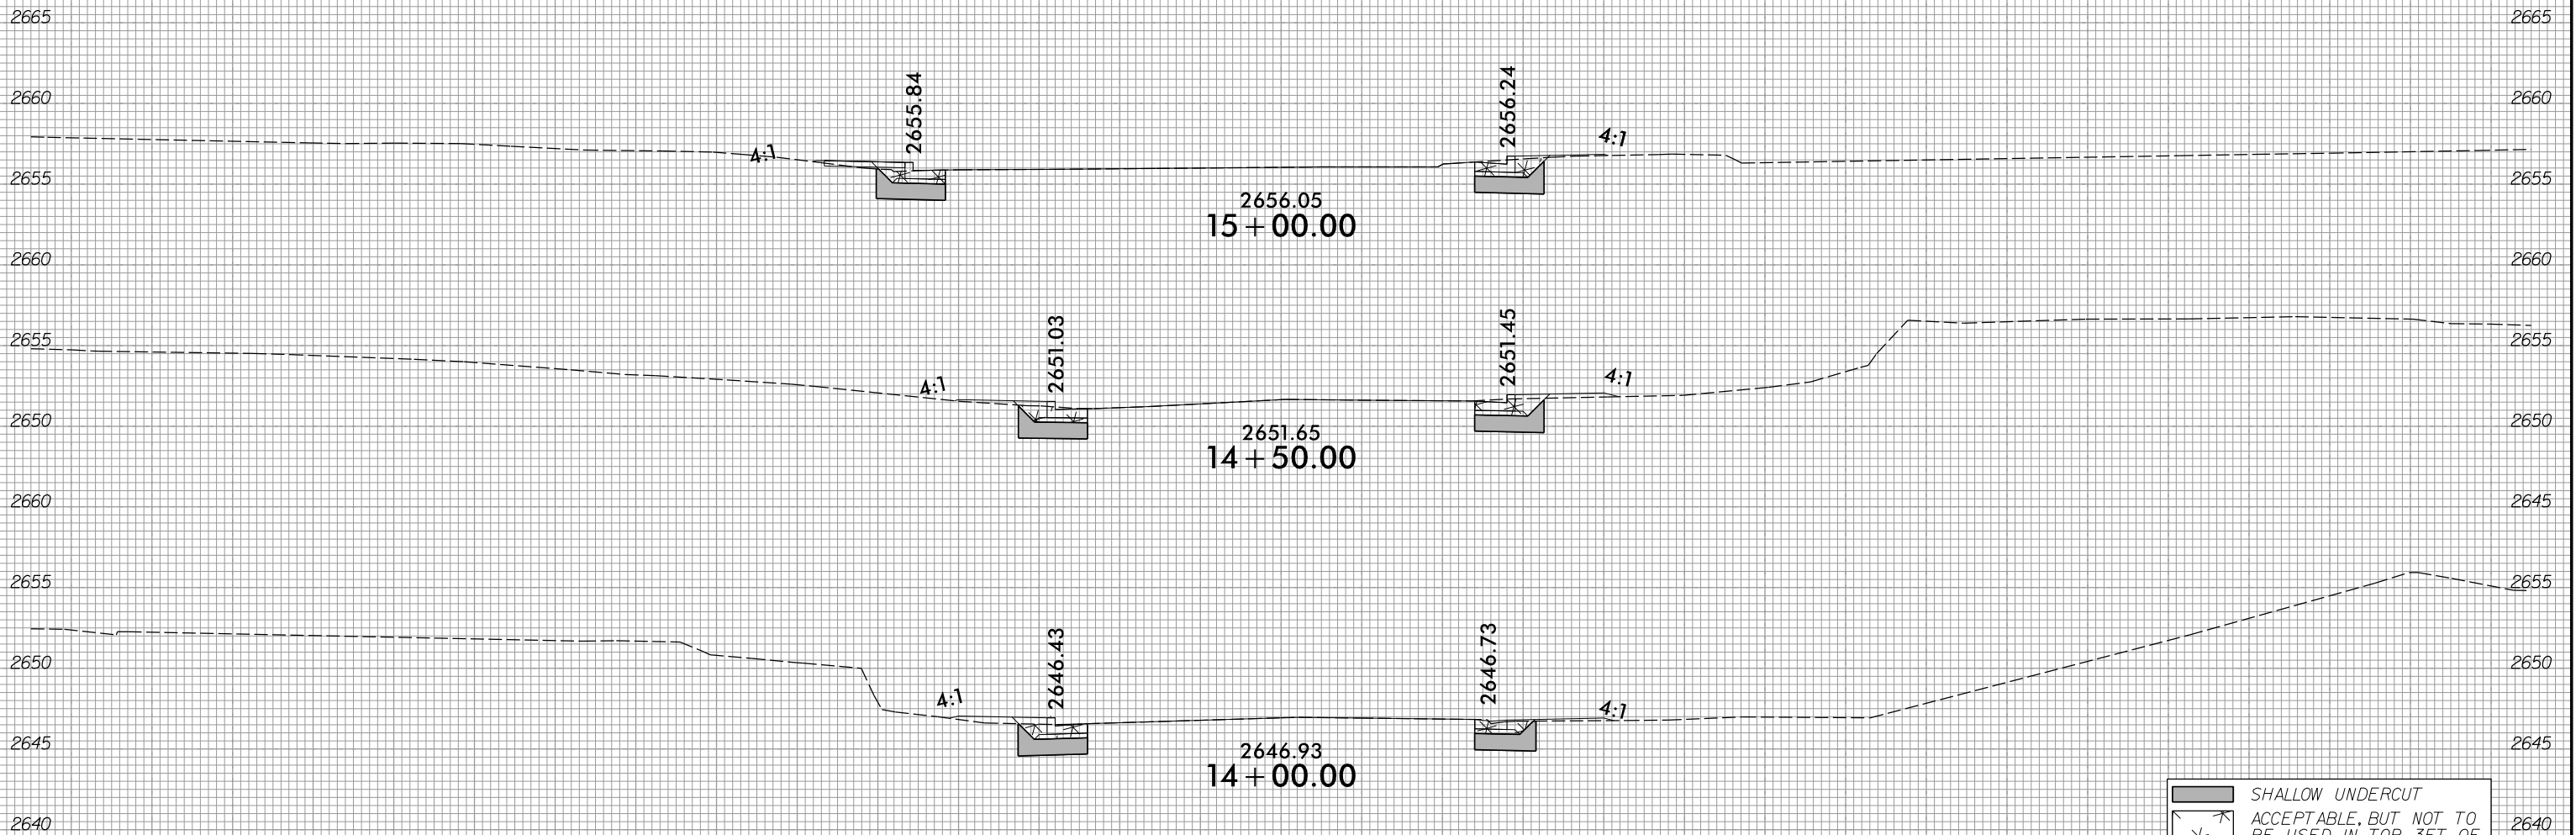
6/23/16



PROJ. REFERENCE NO.  
U-5839

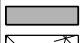

SHEET NO.  
X-27

75 70 65 60 55 50 45 40 35 30 25 20 15 10 5 0 5 10 15 20 25 30 35 40 45 50 55 60 65 70 75



75 70 65 60 55 50 45 40 35 30 25 20 15 10 5 0 5 10 15 20 25 30 35 40 45 50 55 60 65 70 75

-Y2A-

 SHALLOW UNDERCUT  
 ACCEPTABLE, BUT NOT TO BE USED IN TOP 3FT OF EMBANKMENT OR BACKFILL

3/2/2023  
R:\Roadway\CorridorModeling\U5839\_rdy\_XPL\_Y2A.dgn  
Region\Cor\Users