



6/23/16

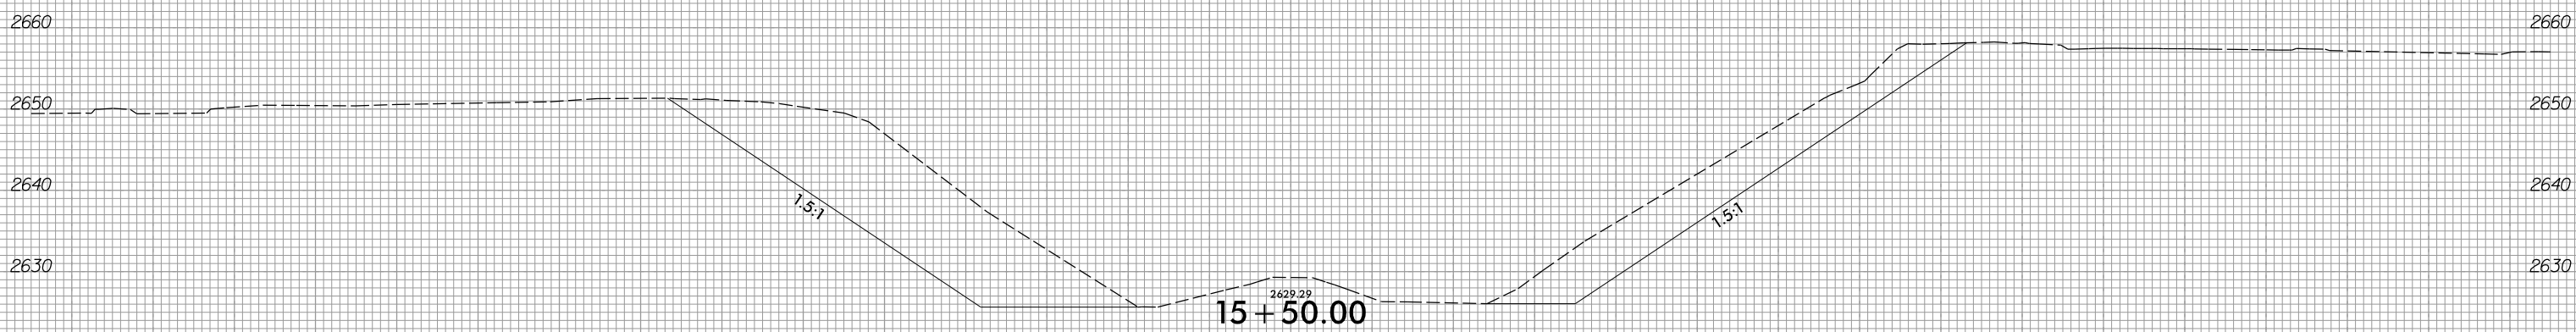

PROJ. REFERENCE NO.	SHEET NO.
5839	X-31

150 140 130 120 110 100 90 80 70 60 50 40 30 20 10 0 10 20 30 40 50 60 70 80 90 100 110 120 130 140 150

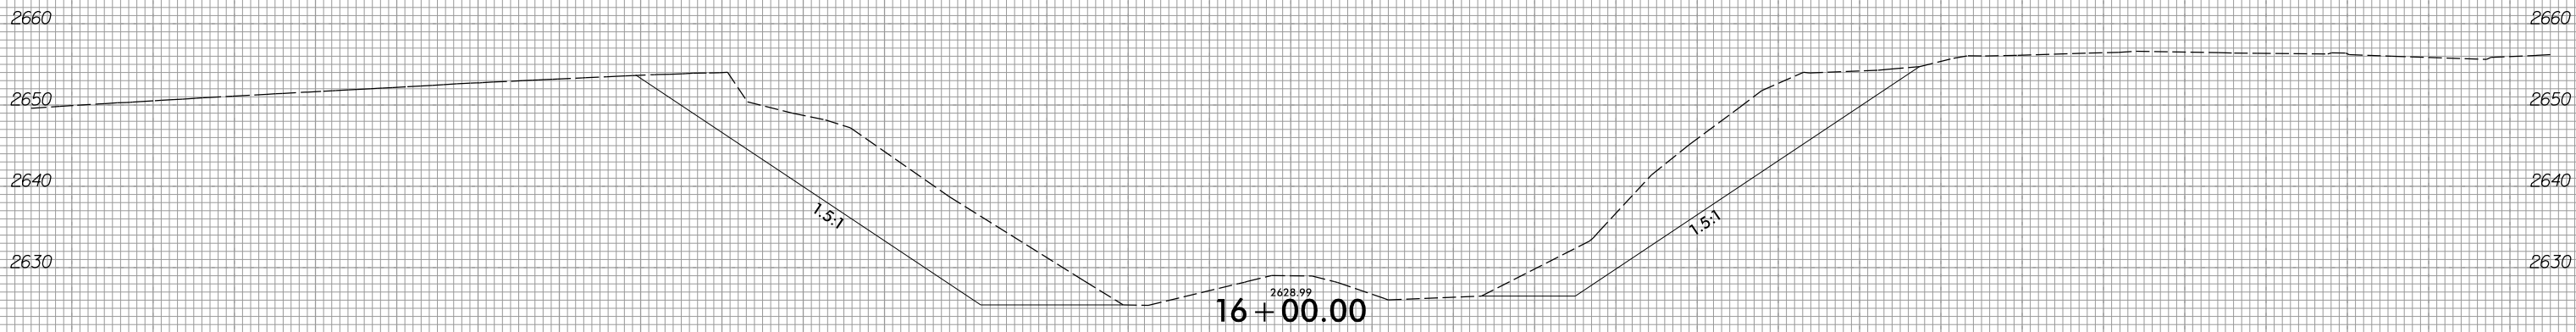

-Y6-

150 140 130 120 110 100 90 80 70 60 50 40 30 20 10 0 10 20 30 40 50 60 70 80 90 100 110 120 130 140 150

2/7/2023
I:\Roadway\CorridorModeling\US839_rdy_XPL_Y6.dgn
Region\Cor\Users