







6/23/16

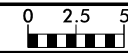

PROJ. REFERENCE NO.  
U-5839

SHEET NO.  
X-32

75 70 65 60 55 50 45 40 35 30 25 20 15 10 5 0 5 10 15 20 25 30 35 40 45 50 55 60 65 70 75

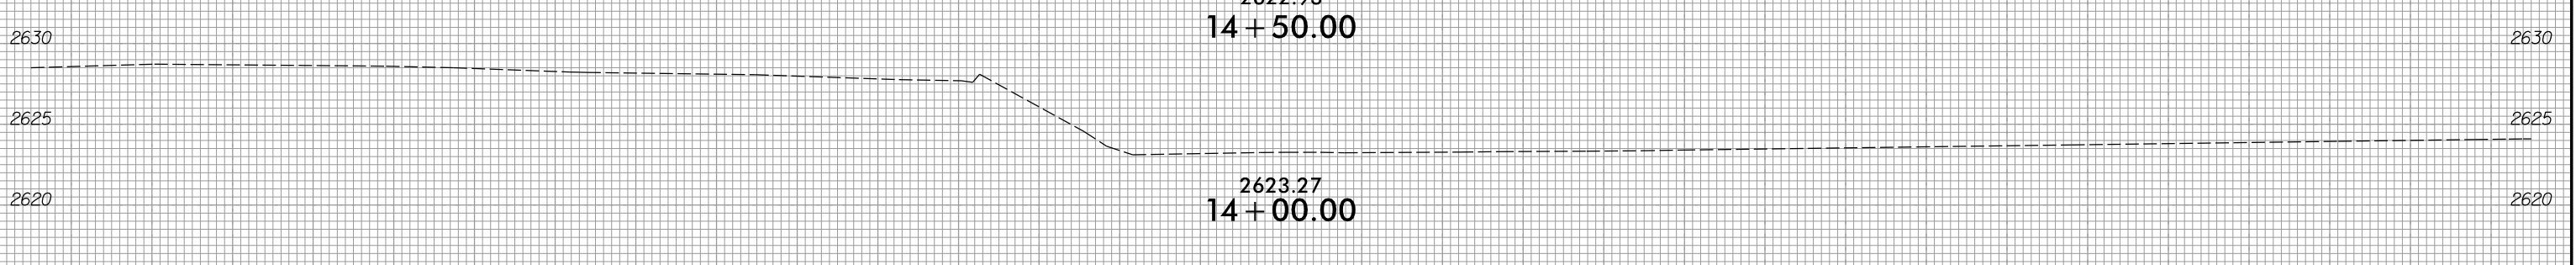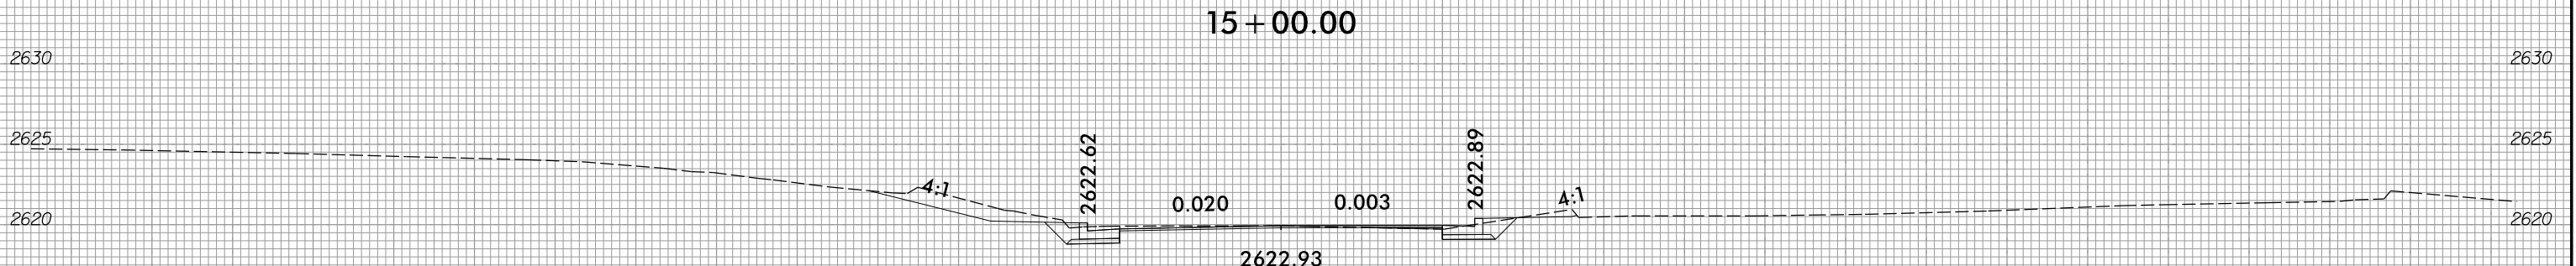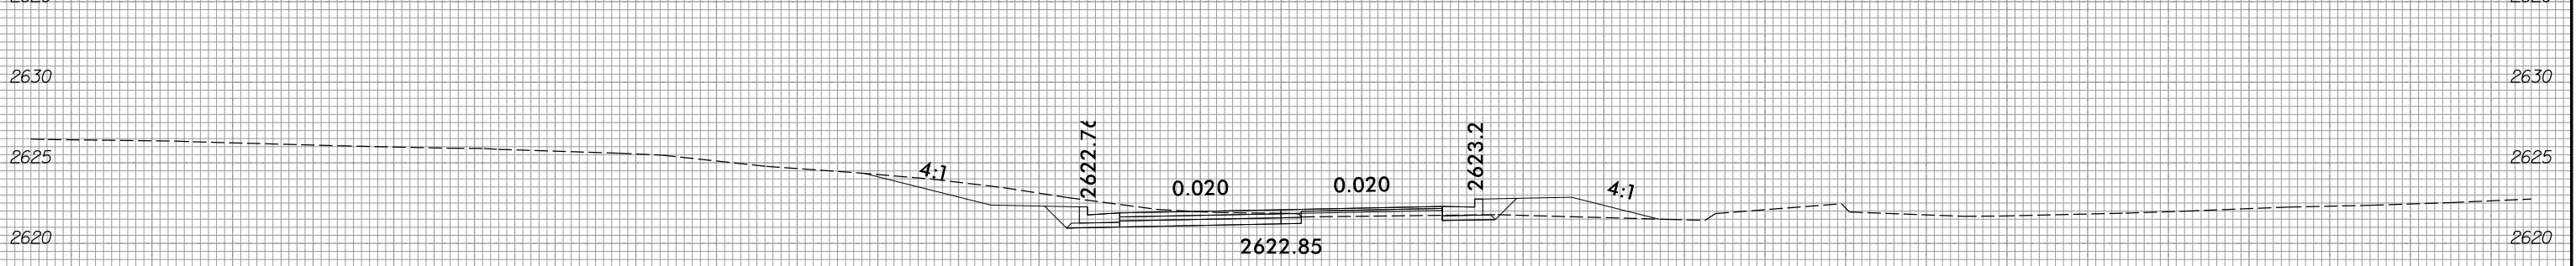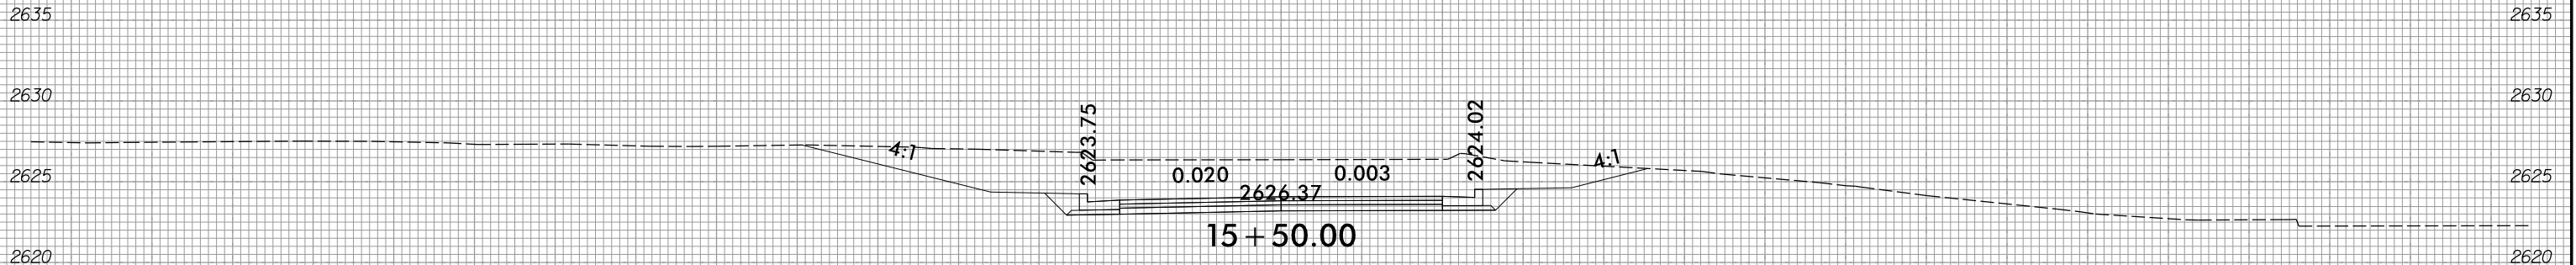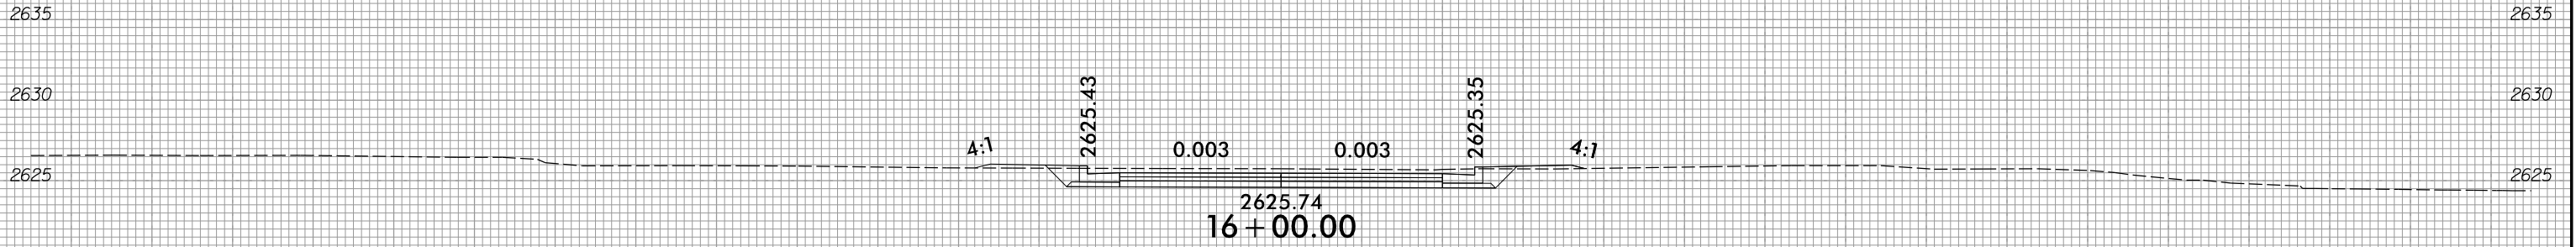

-Y7-

75 70 65 60 55 50 45 40 35 30 25 20 15 10 5 0 5 10 15 20 25 30 35 40 45 50 55 60 65 70 75

2/6/2023  
I:\Roadway\CorridorModeling\U5839\_rdy\_XPL\_v17.dgn  
Region\Cor\Editors