



6/23/16

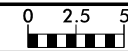

PROJ. REFERENCE NO.  
U-5839

SHEET NO.  
X-33

75 70 65 60 55 50 45 40 35 30 25 20 15 10 5 0 5 10 15 20 25 30 35 40 45 50 55 60 65 70 75

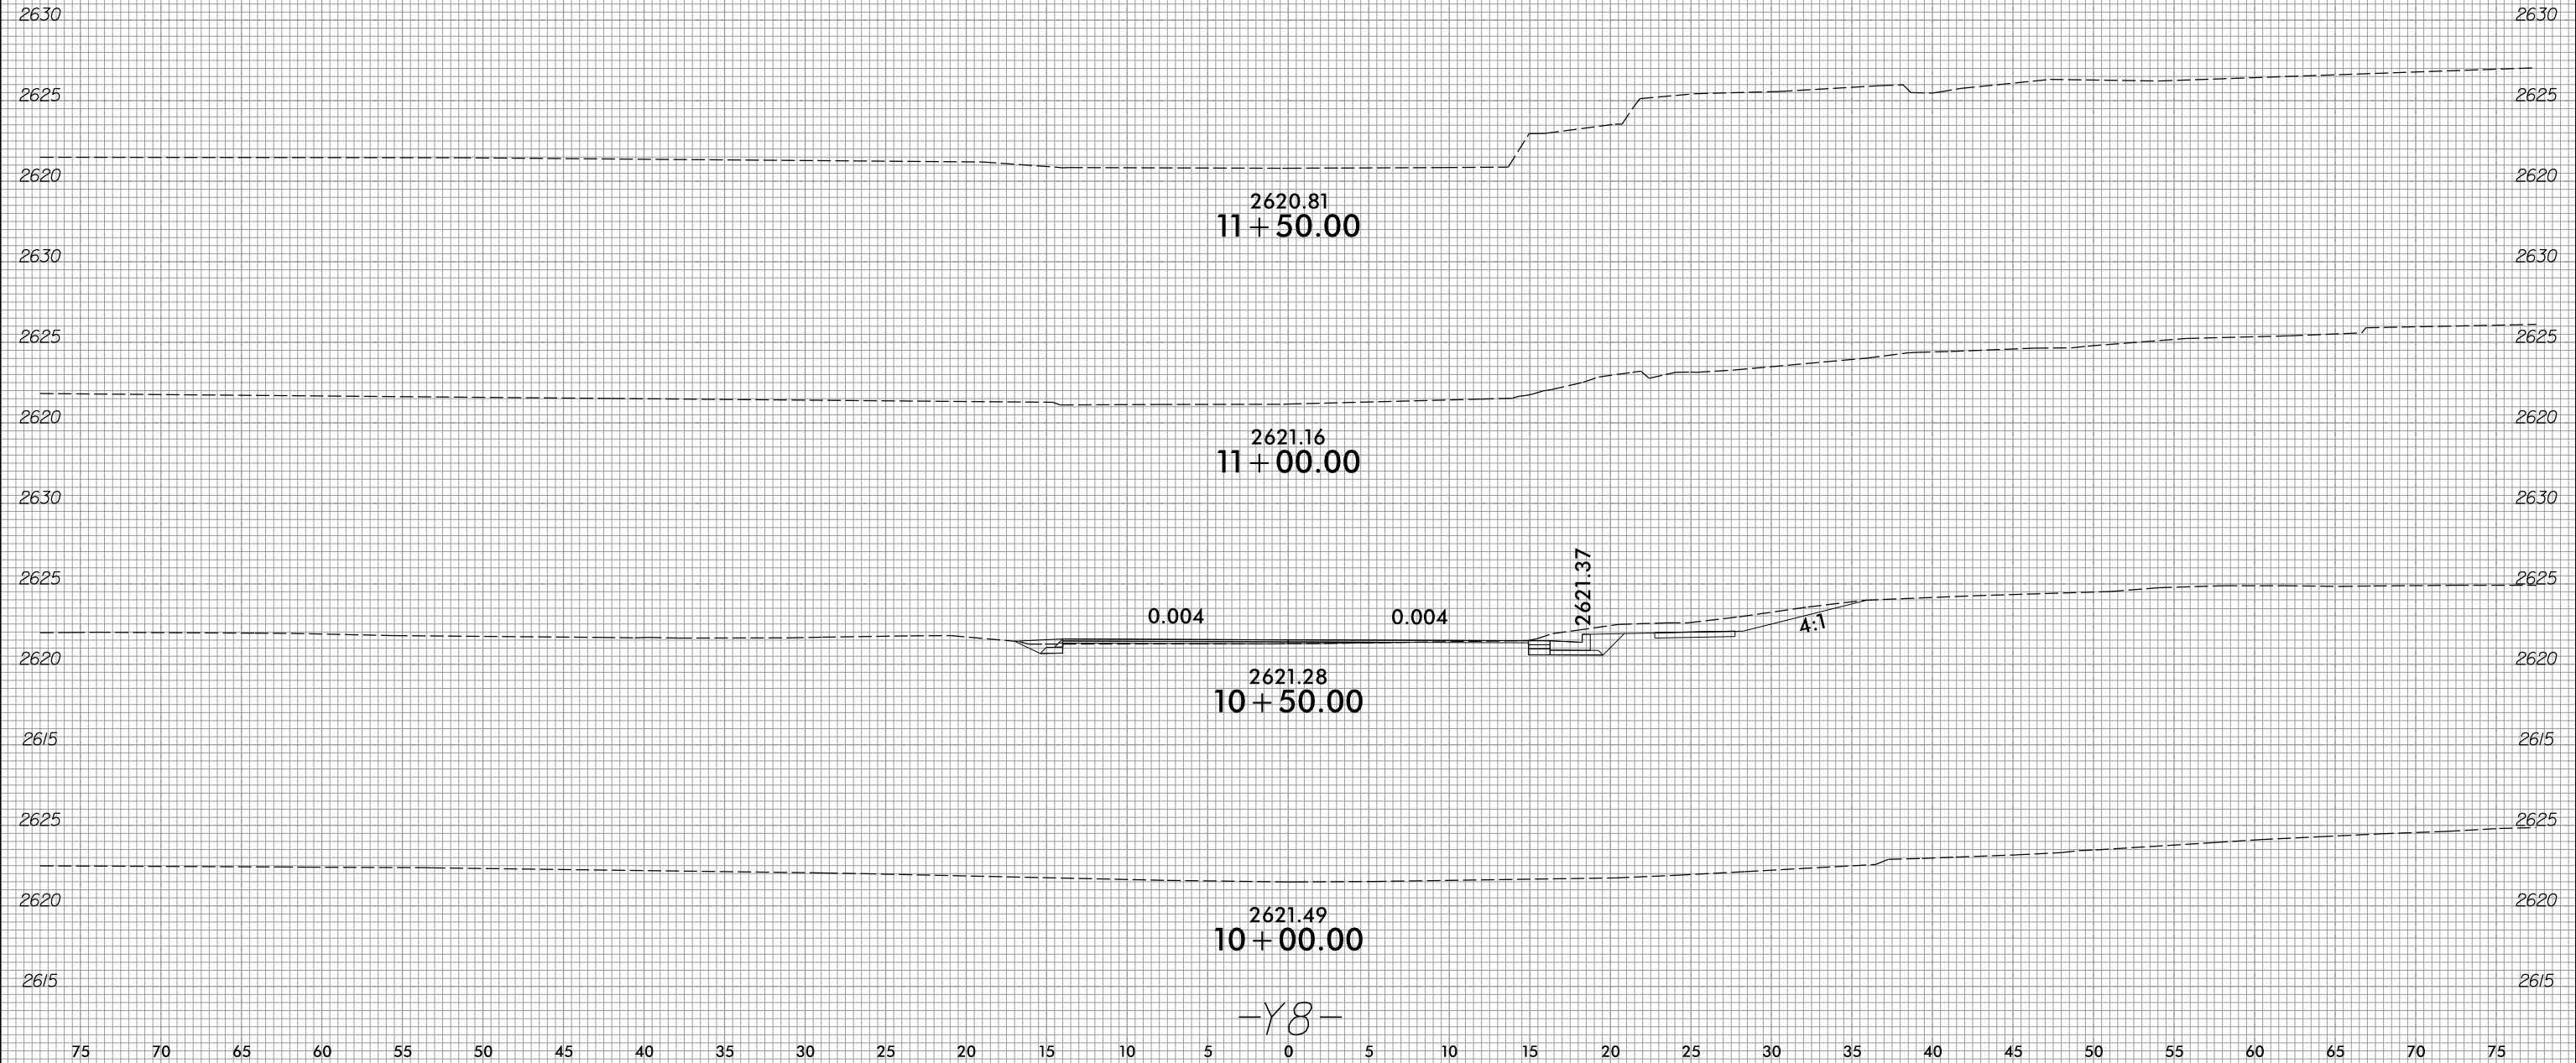

2620.81  
11 + 50.00

2621.16  
11 + 00.00

2621.28  
10 + 50.00

0.004

0.004

2621.37

4:1

2621.49  
10 + 00.00

-Y8-

75 70 65 60 55 50 45 40 35 30 25 20 15 10 5 0 5 10 15 20 25 30 35 40 45 50 55 60 65 70 75

2/6/2023  
I:\Roadway\CorridorModeling\U5839\_rdy\_XPL\_Y8.dgn  
RegionCorElevs