


6/23/16



PROJ. REFERENCE NO.	SHEET NO.
U-5839	X-37

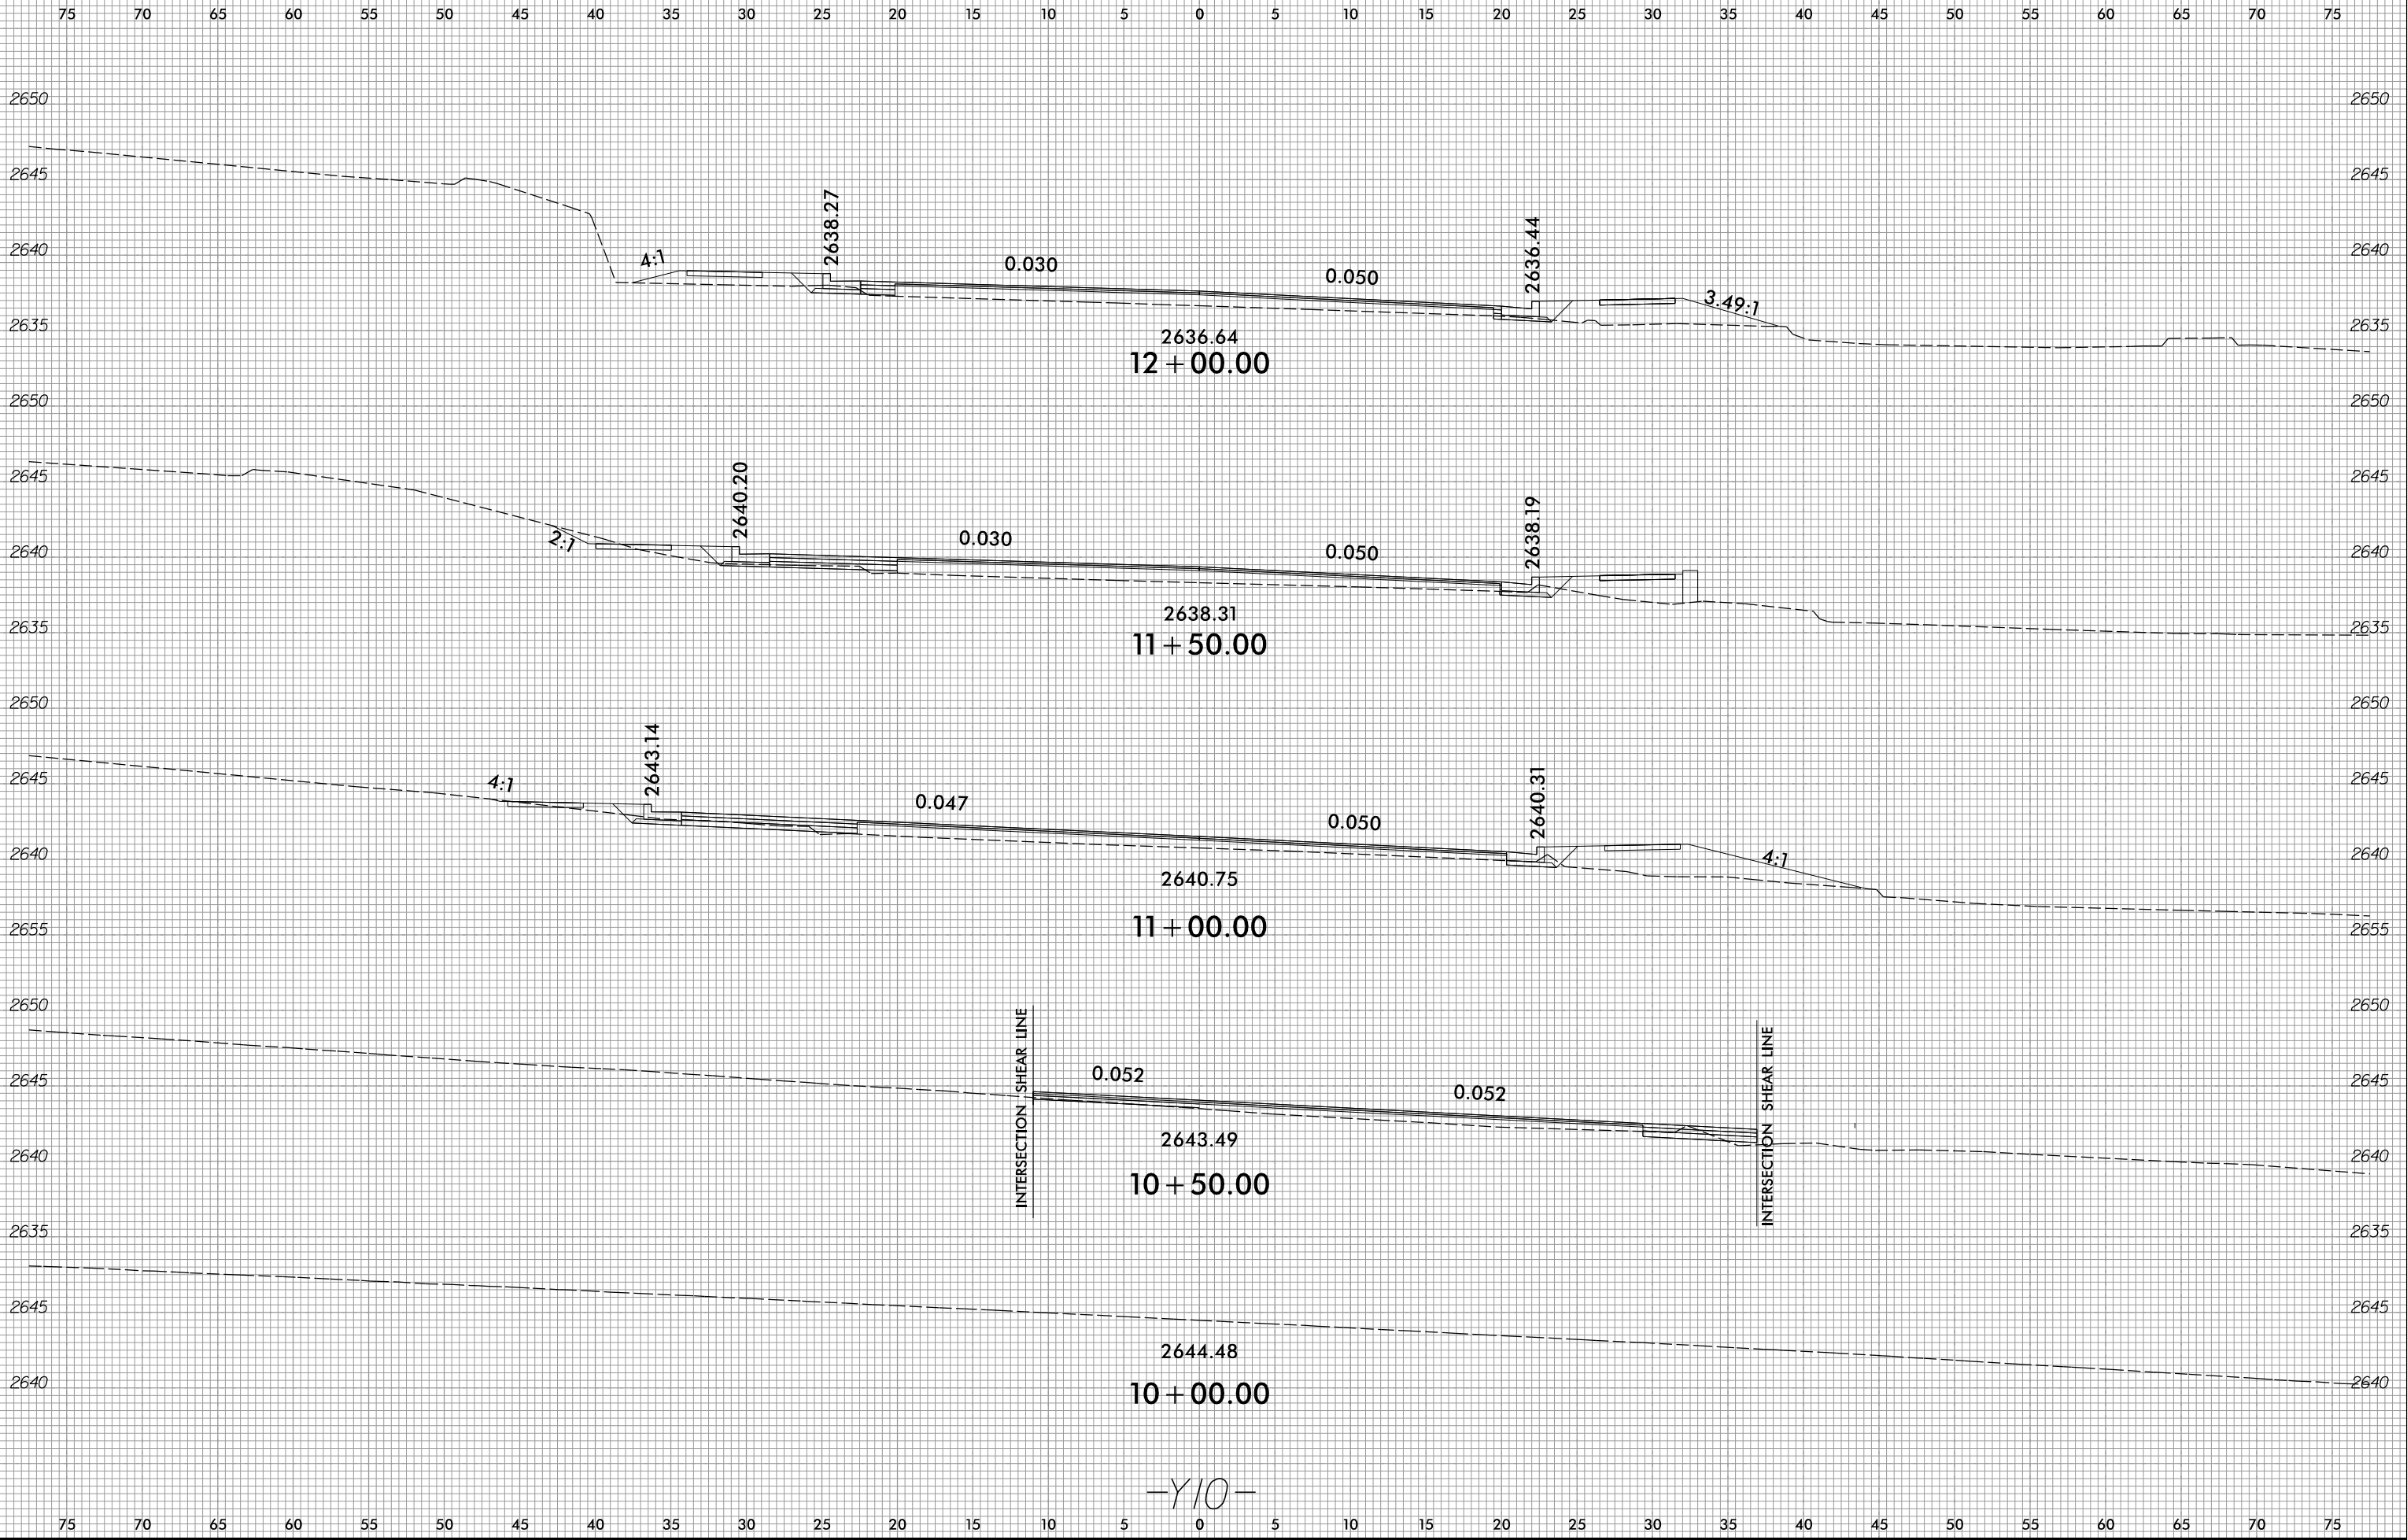

2/6/2023
I:\Roadway\CorridorModeling\U5839_rdy_XPL_Y10.dgn
Region\CorEUsers