


6/23/16



PROJ. REFERENCE NO.
U-5839

SHEET NO.
X-38

75 70 65 60 55 50 45 40 35 30 25 20 15 10 5 0 5 10 15 20 25 30 35 40 45 50 55 60 65 70 75

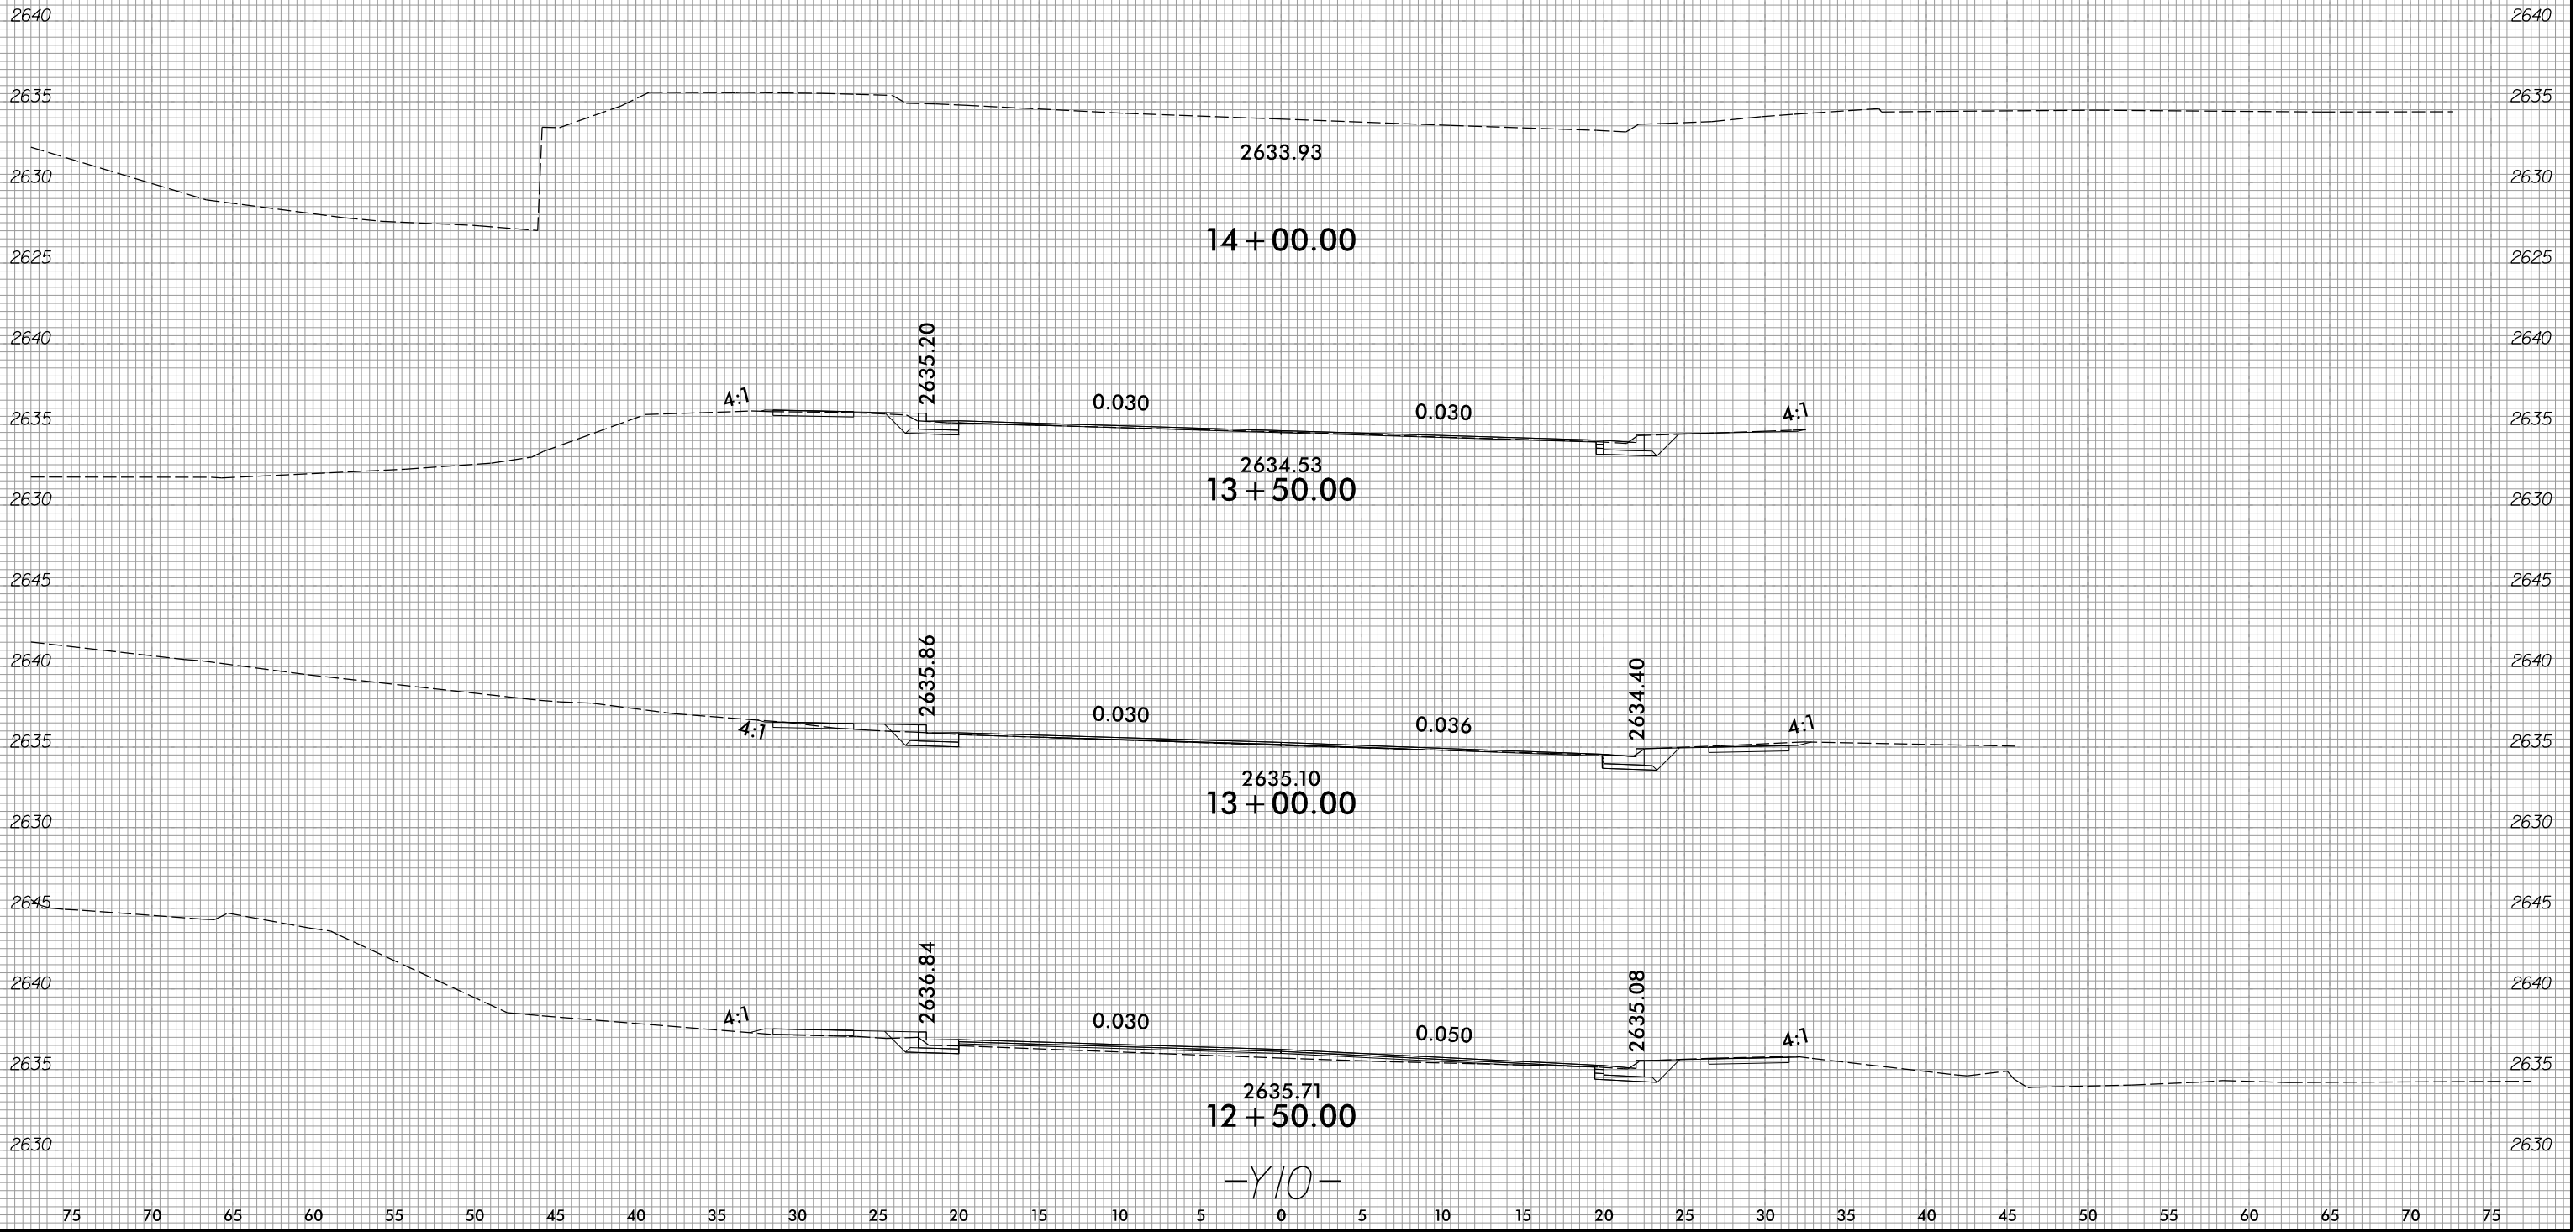

2/6/2023
I:\Roadway\CorridorModeling\U5839_rdy_XPL_Y10.dgn
Region\Cor\Users

75 70 65 60 55 50 45 40 35 30 25 20 15 10 5 0 5 10 15 20 25 30 35 40 45 50 55 60 65 70 75

-Y10-