


6/23/16

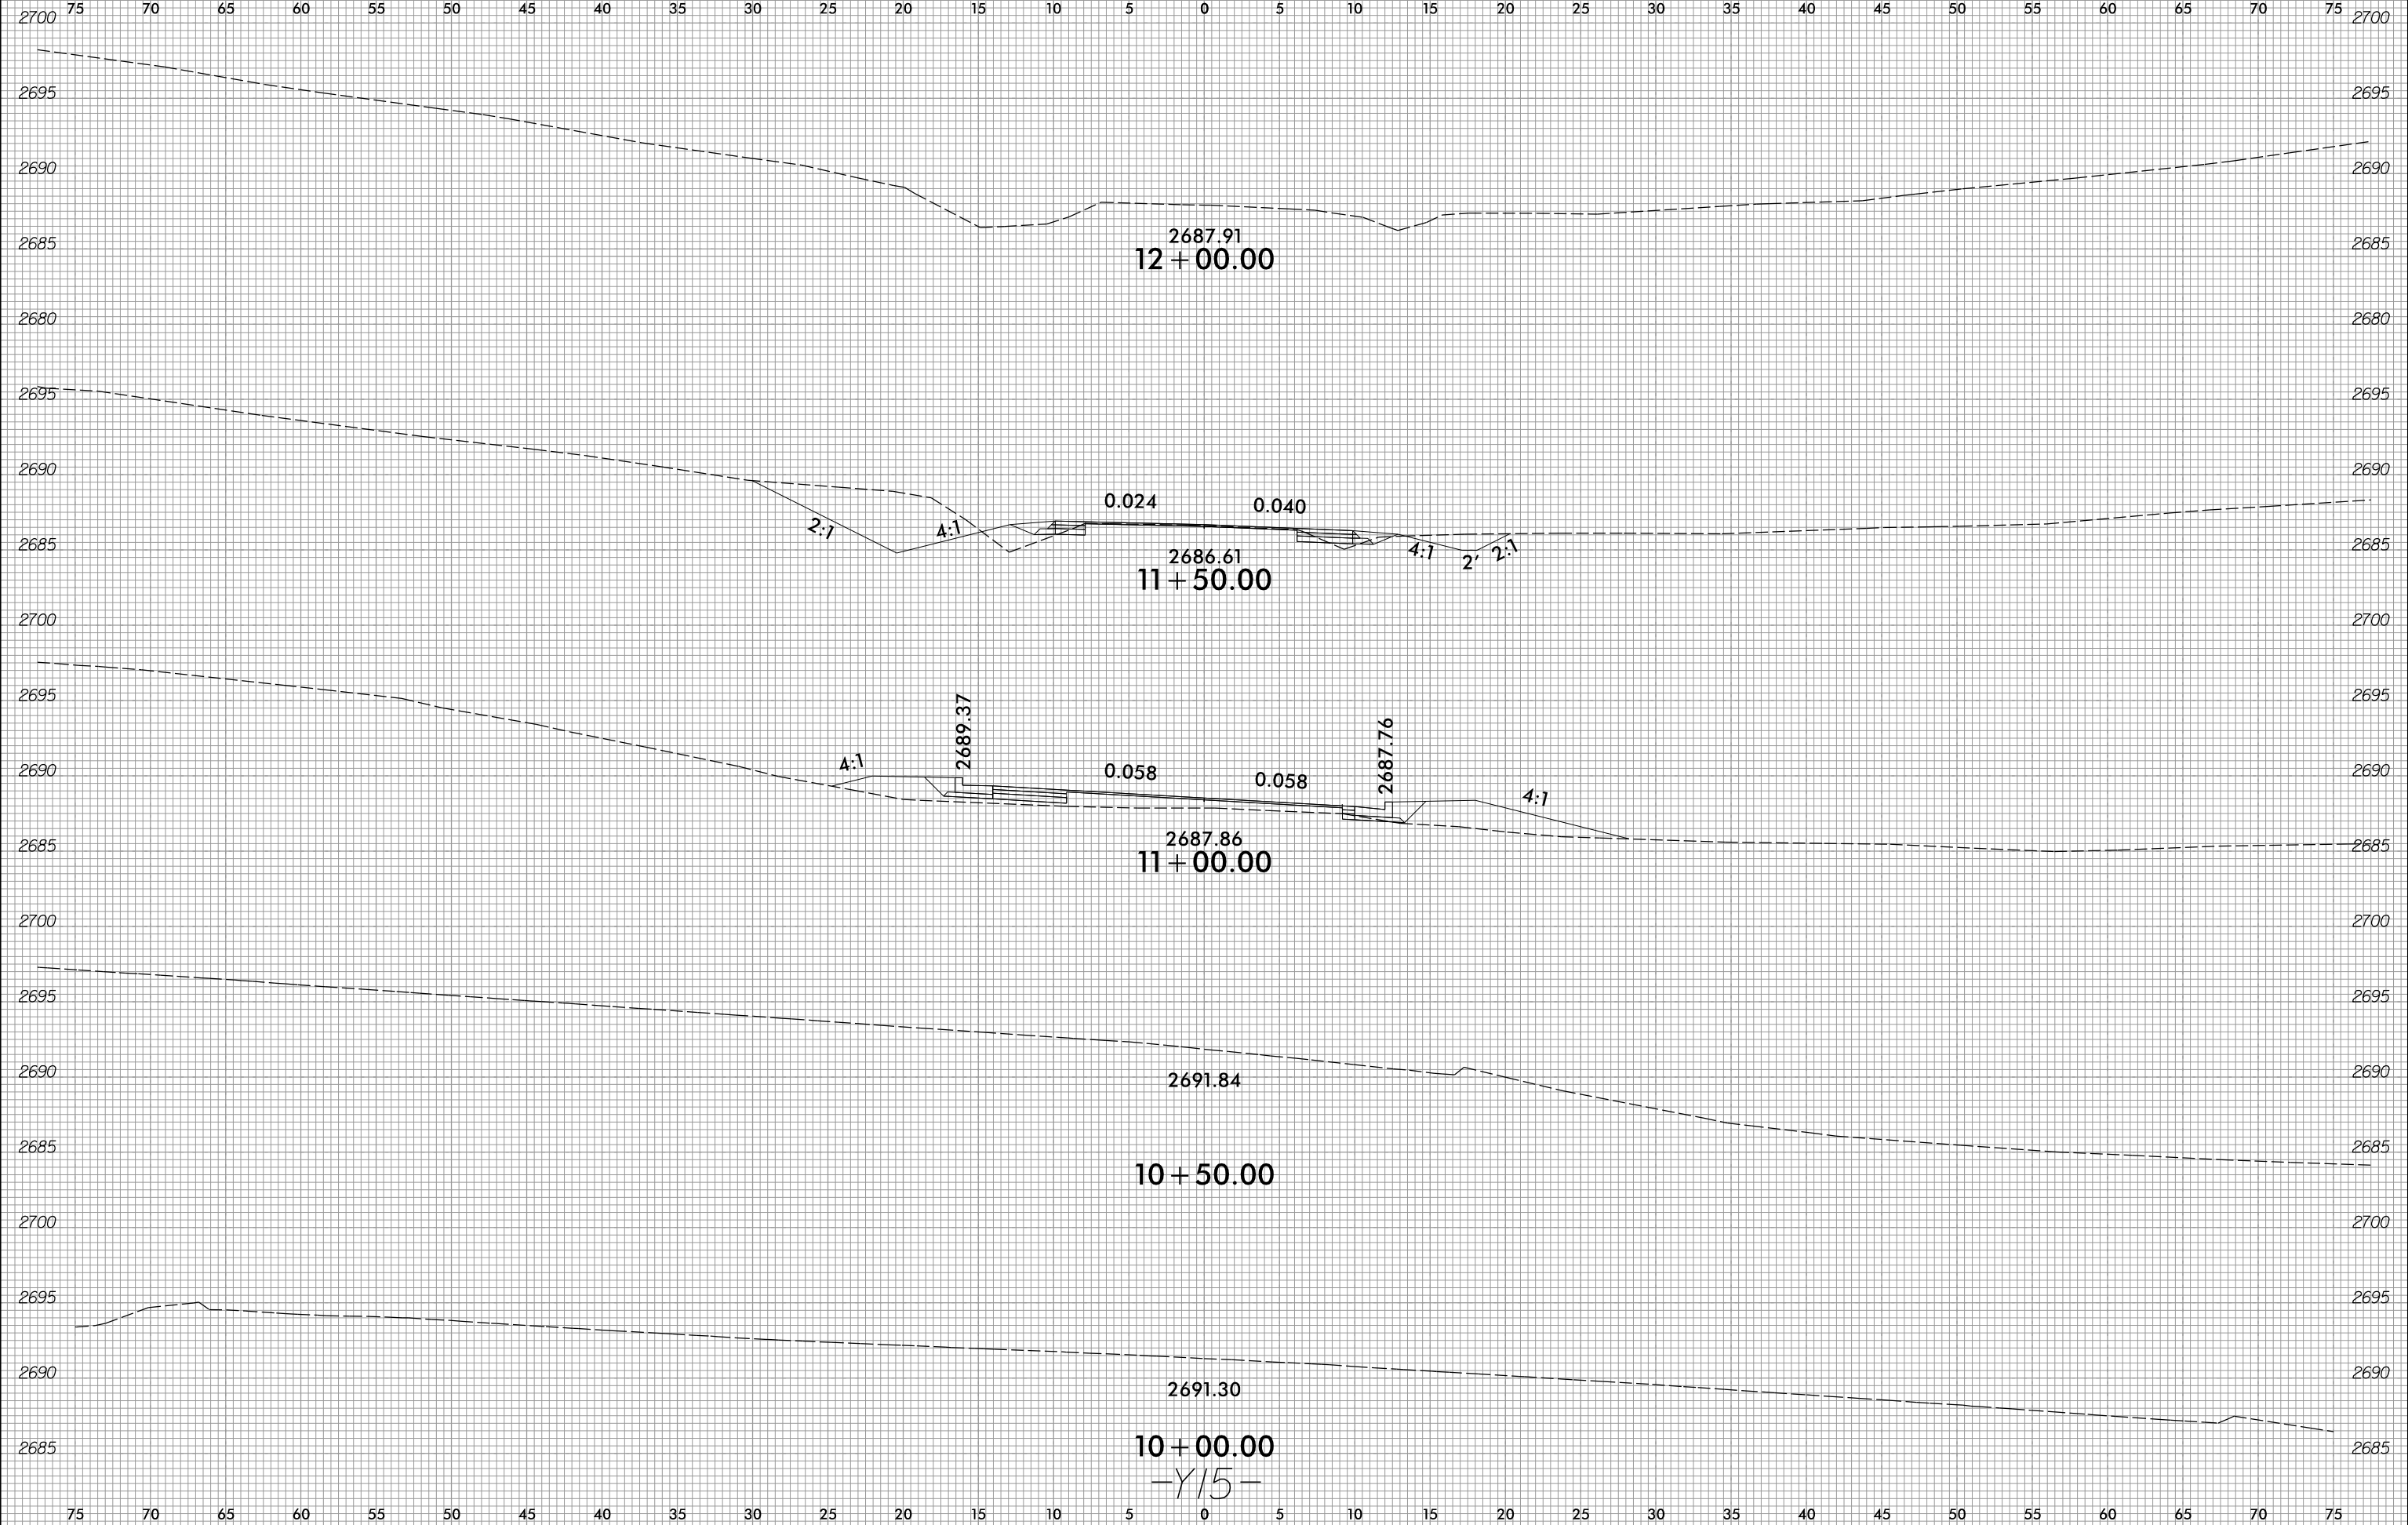

PROJ. REFERENCE NO.  
U-5839

SHEET NO.  
X-45



2/6/2023  
I:\Roadway\CorridorModeling\U5839\_rdy\_XPL\_Y15.dgn  
Regan.Coffey