



6/23/16

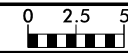

| | |
|---------------------|-----------|
| PROJ. REFERENCE NO. | SHEET NO. |
| U-5839 | X-49 |

75 70 65 60 55 50 45 40 35 30 25 20 15 10 5 0 5 10 15 20 25 30 35 40 45 50 55 60 65 70 75

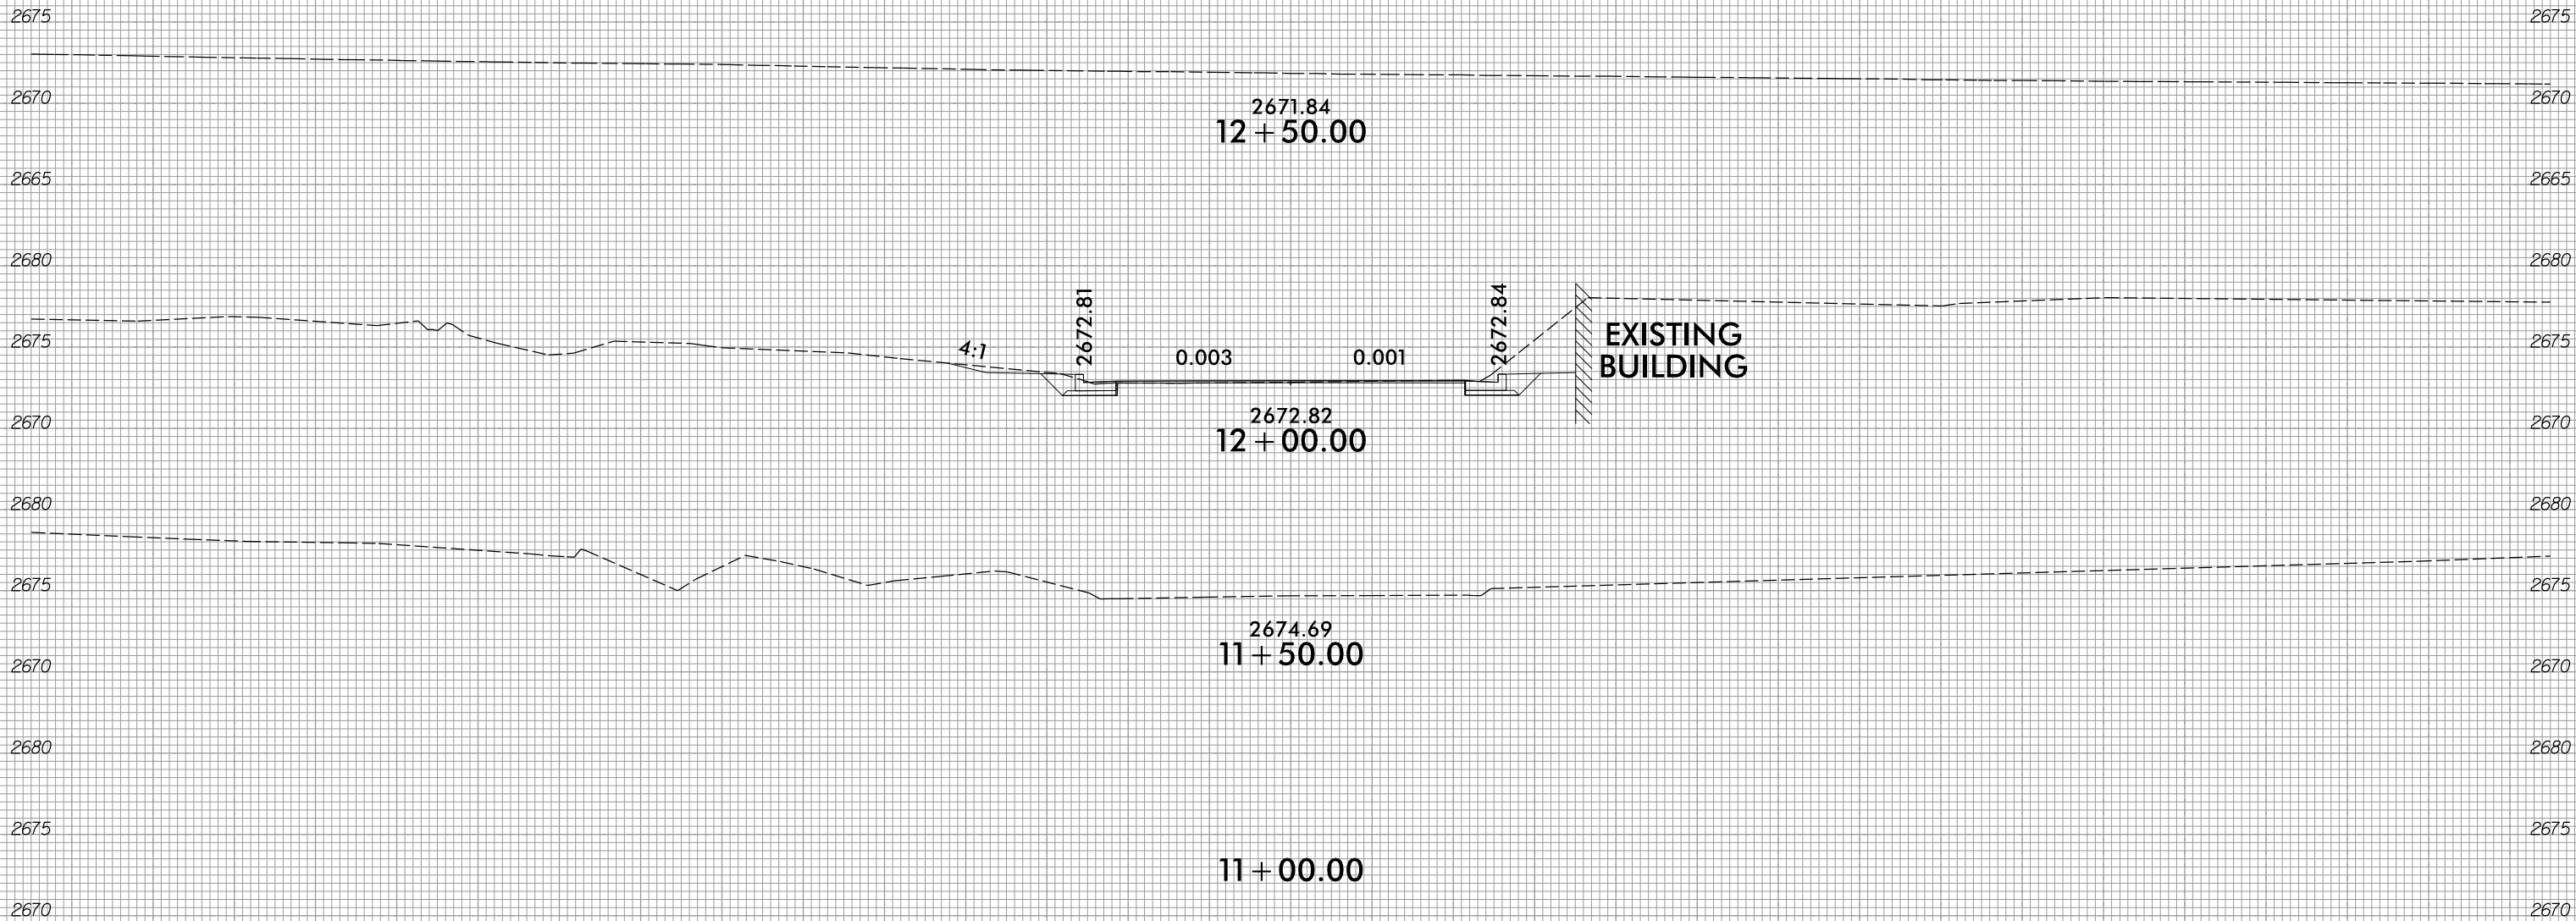

2671.84
12 + 50.00

2672.82
12 + 00.00

2674.69
11 + 50.00

11 + 00.00

EXISTING BUILDING

-Y20-

2/6/2023
I:\Roadway\CorridorModeling\U5839_rdy_XPL_Y20.dgn
Region\Cor\Users