



TOP OF SLAB REINFORCING STEEL

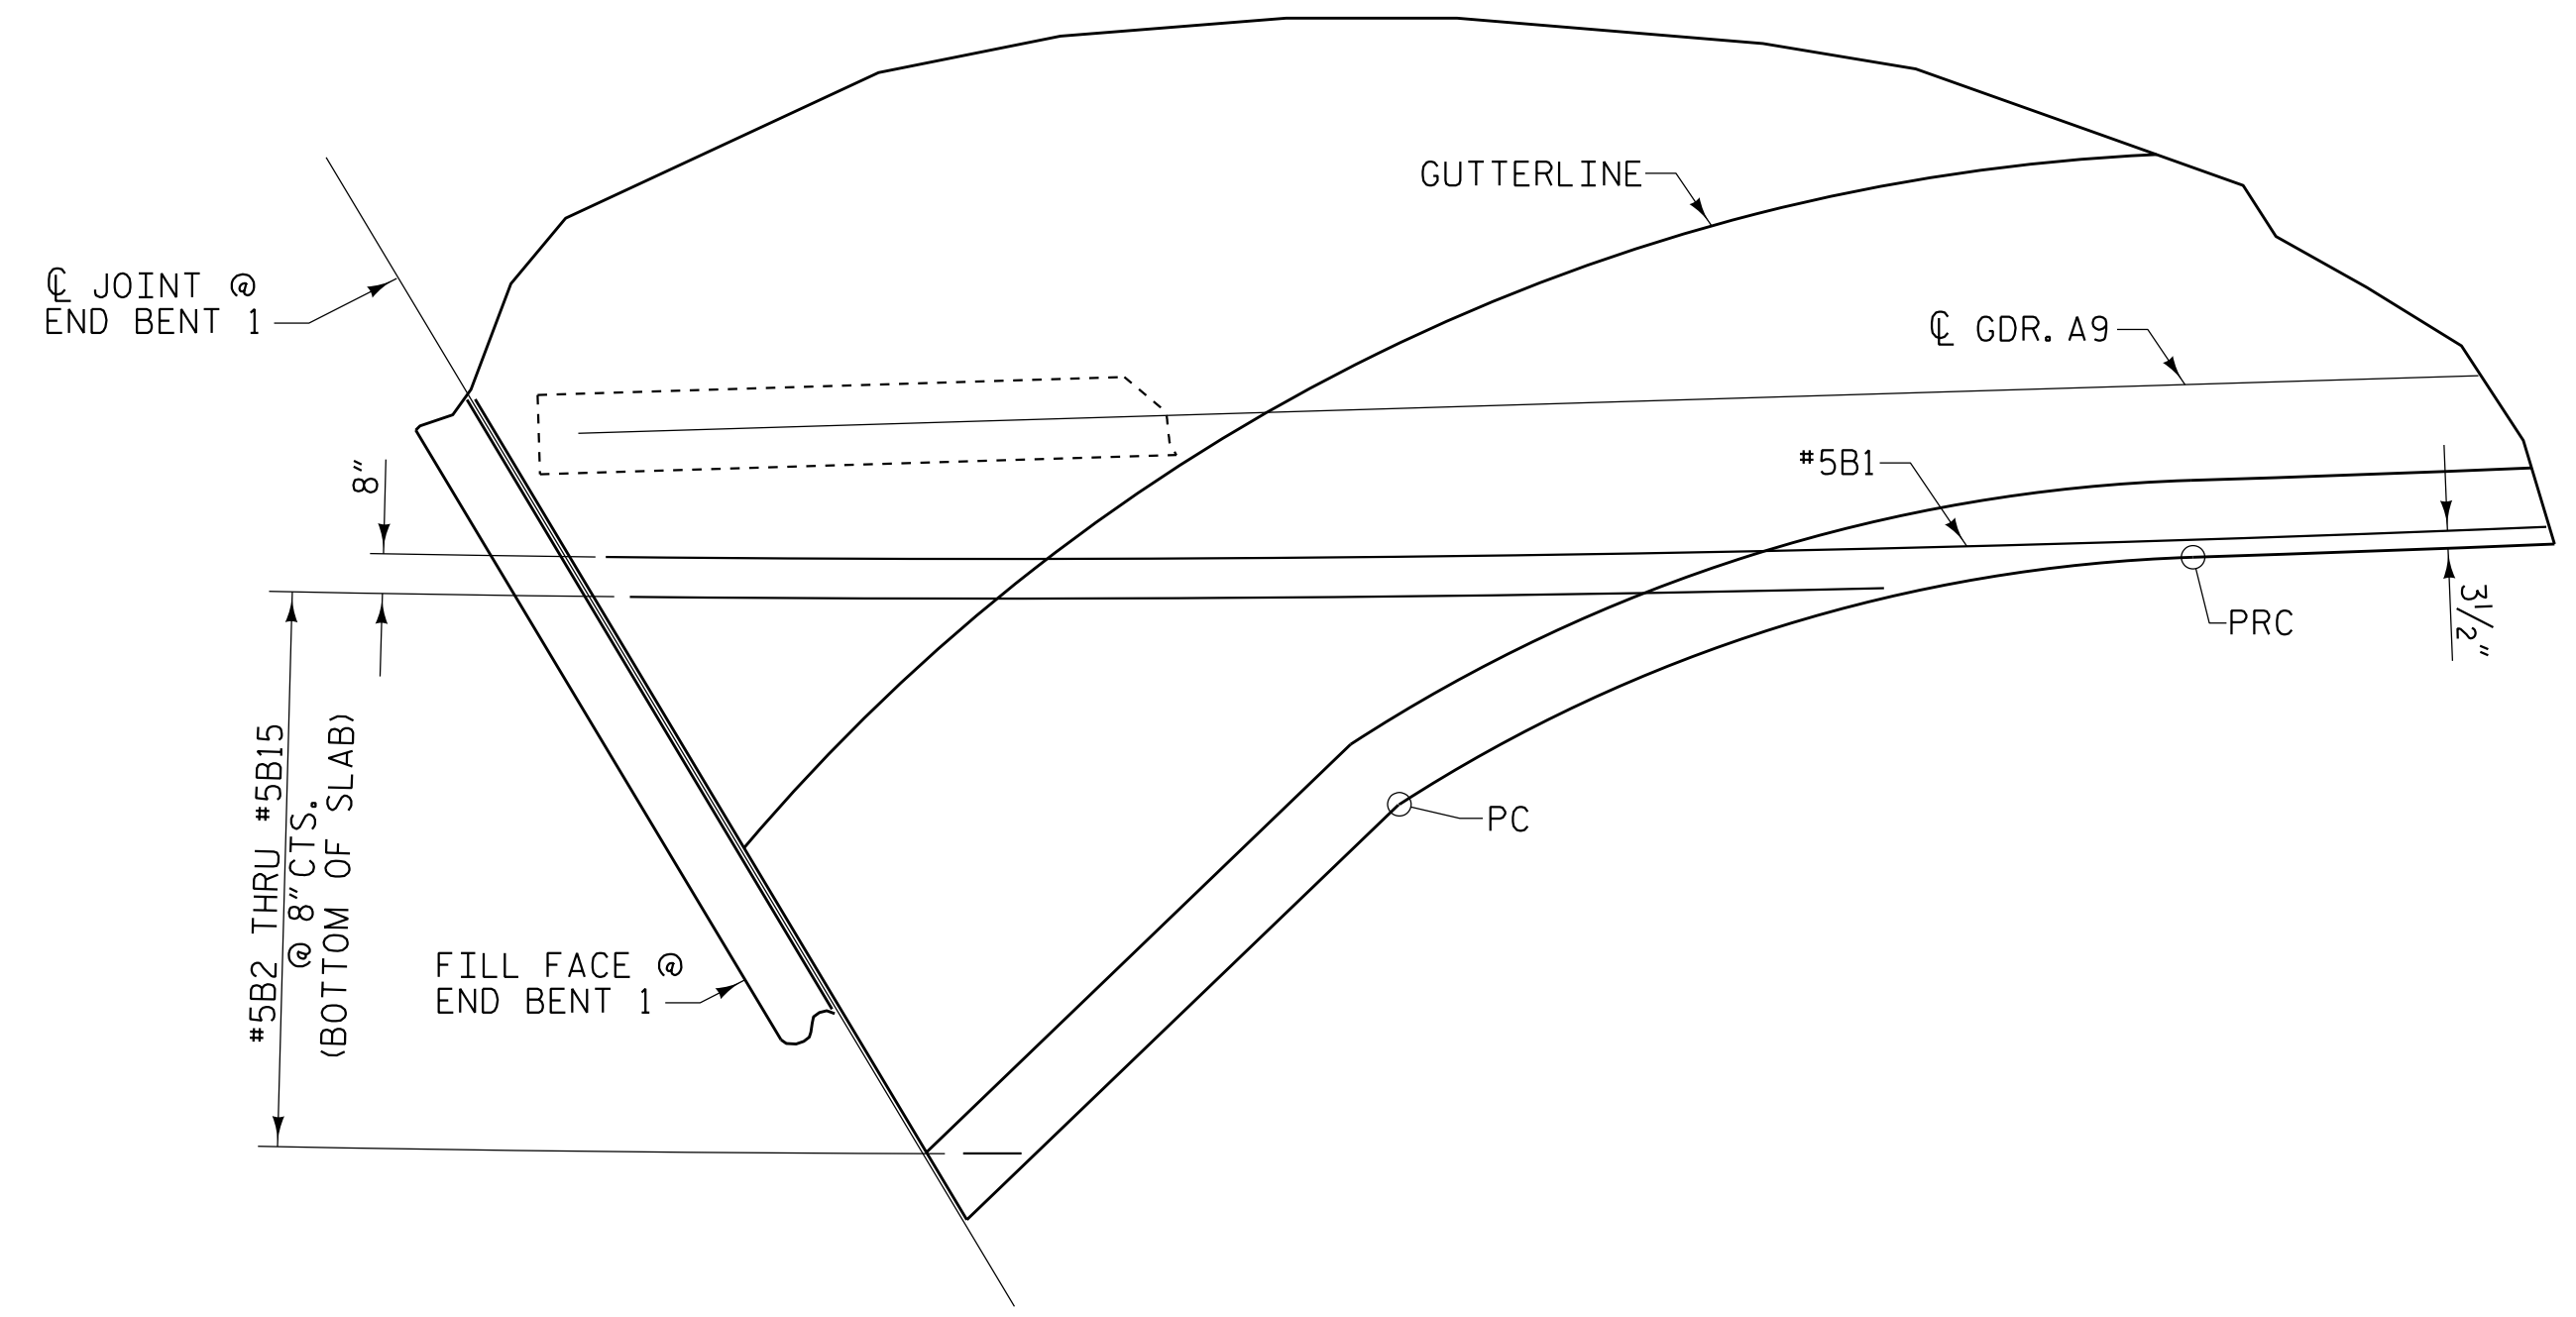

BOTTOM OF SLAB REINFORCING STEEL

“B” BAR LAYOUT


(SHOWING ADDITIONAL REINFORCEMENT SPAN A RT SIDE @ END BENT 1)

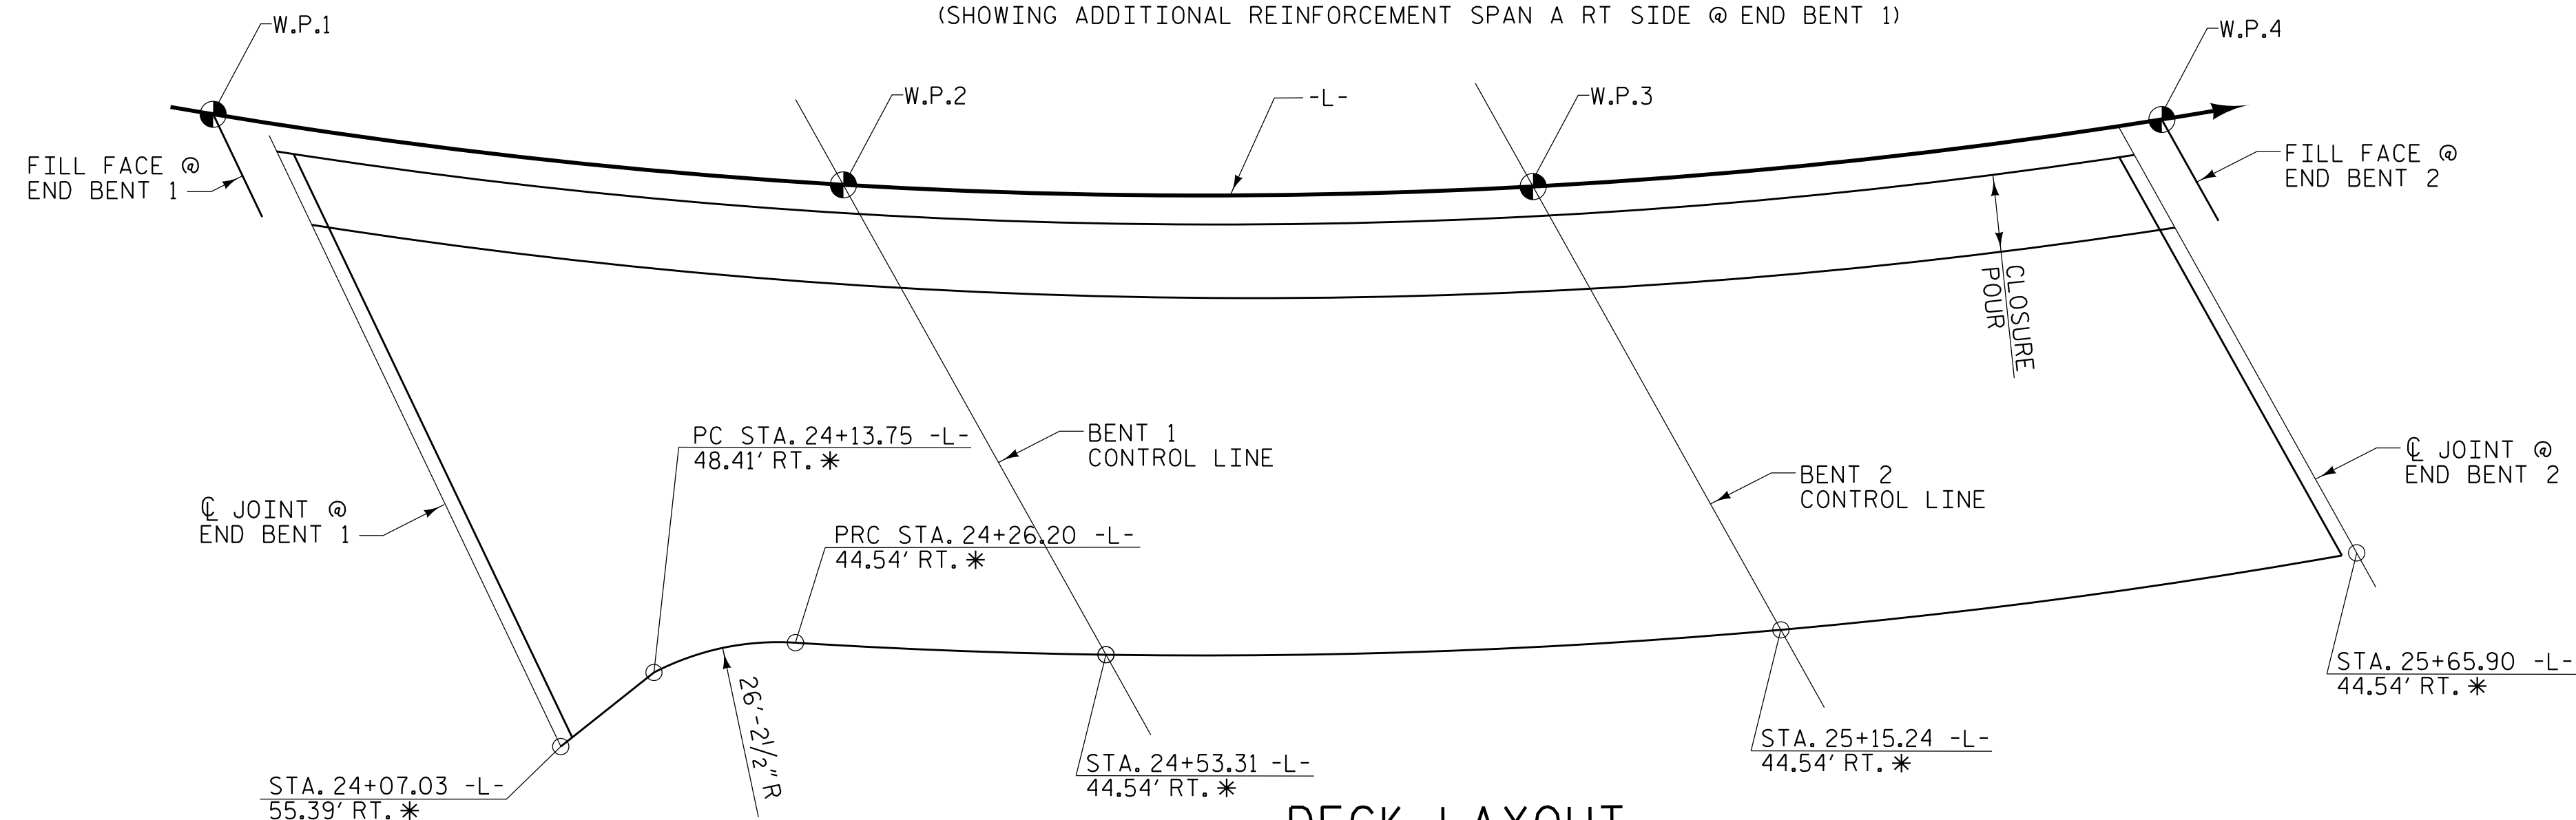

DECK LAYOUT

STAGE I CONSTRUCTION

* NORMAL TO -L-

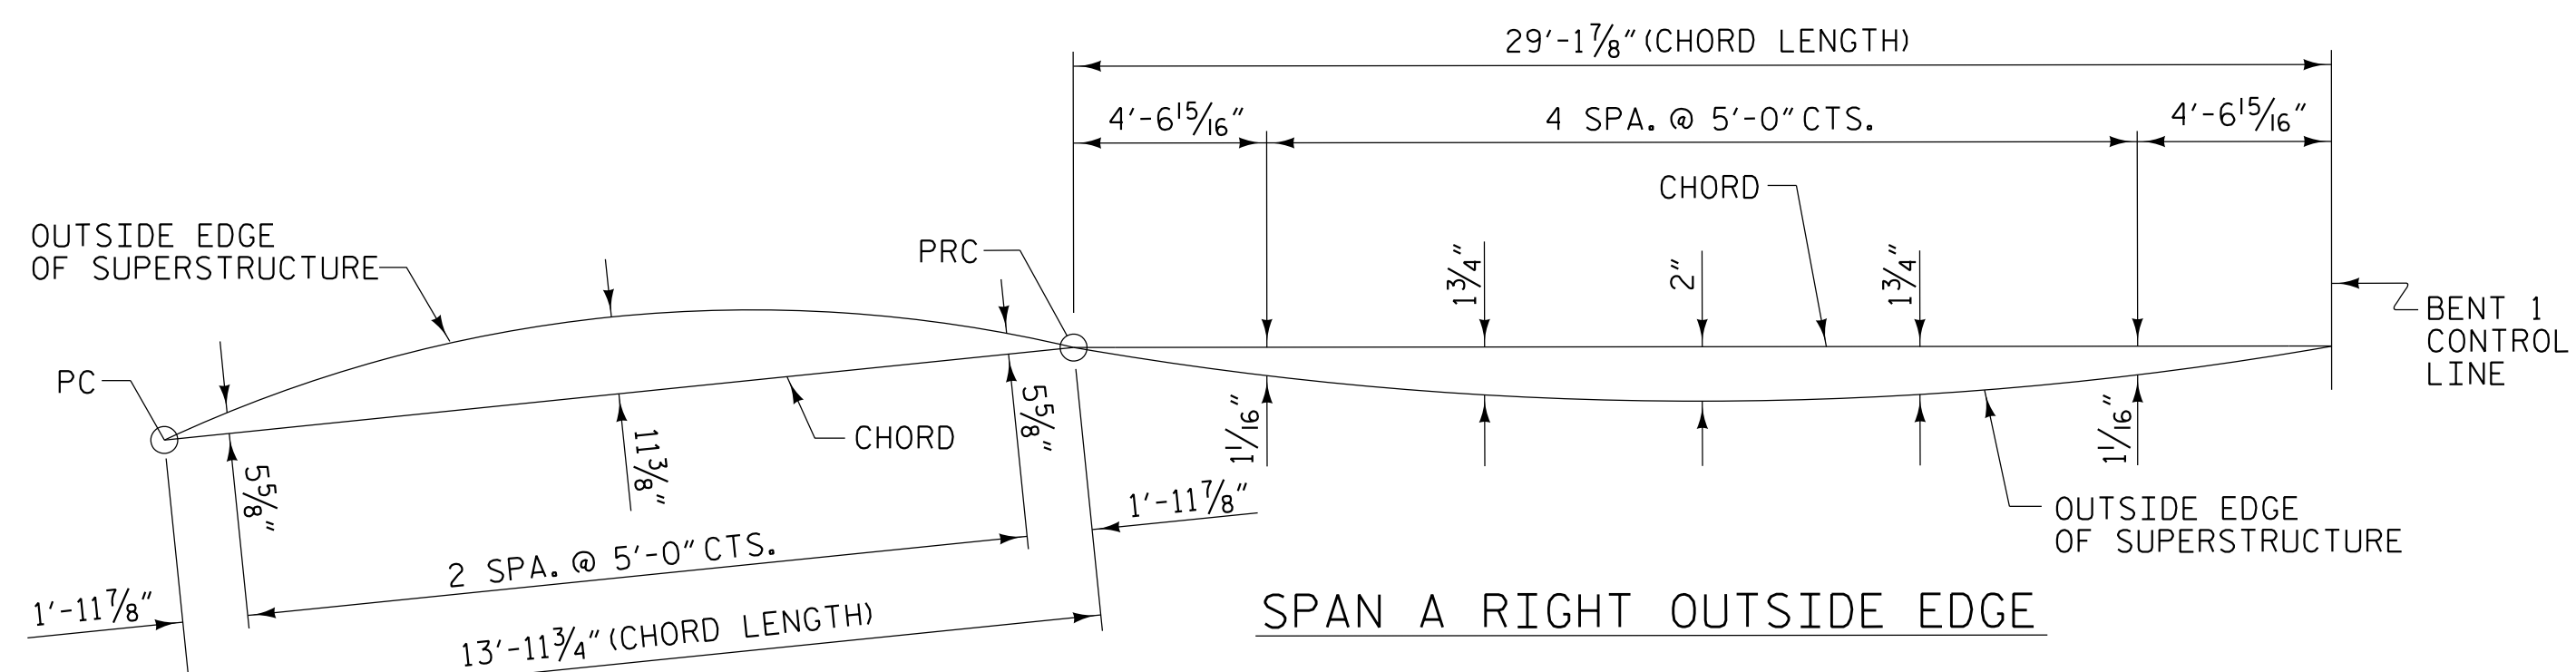

SPAN A RIGHT OUTSIDE EDGE

ARC OFFSETS

PROJECT NO. U-5839
HAYWOOD COUNTY
 STATION: 24+64.13 -L- POC

SHEET 2 OF 6

STATE OF NORTH CAROLINA
 DEPARTMENT OF TRANSPORTATION
 RALEIGH

**SUPERSTRUCTURE
 PLAN OF SPANS
 STAGE I**

REVISIONS				SHEET NO.	
NO.	BY:	DATE:	NO.	BY:	DATE:
1			3		
2			4		

TOTAL SHEETS: 63

PLANS PREPARED BY:

N|V|5

NV5 ENGINEERS & CONSULTANTS, INC.
 3300 REGENCY PARKWAY, SUITE 100
 CARY, NC 27518
 P: 919.851.1912 www.NV5.com
 NC License # F-1333

DocuSigned by:

ROBERT C. LARSON
 PROFESSIONAL ENGINEER
 NO. 239809220470
 5/18/2023

DRAWN BY: W. B. ALLEN DATE: 12/19
 CHECKED BY: Z. H. BROWN DATE: 1/20
 DESIGN ENGINEER OF RECORD: R. C. LARSON DATE: 4/23

DocuSigned by:

ROBERT C. LARSON
 PROFESSIONAL ENGINEER
 NO. 239809220470
 5/18/2023

**DOCUMENT NOT CONSIDERED FINAL
 UNLESS ALL SIGNATURES COMPLETED**

5/17/2023 7:05:55 PM R:\Structures\3 span Bridge over RRV\3 U5839.SMU\2_430184.dgn