



PLAN OF STRIP SEAL EXPANSION JOINT

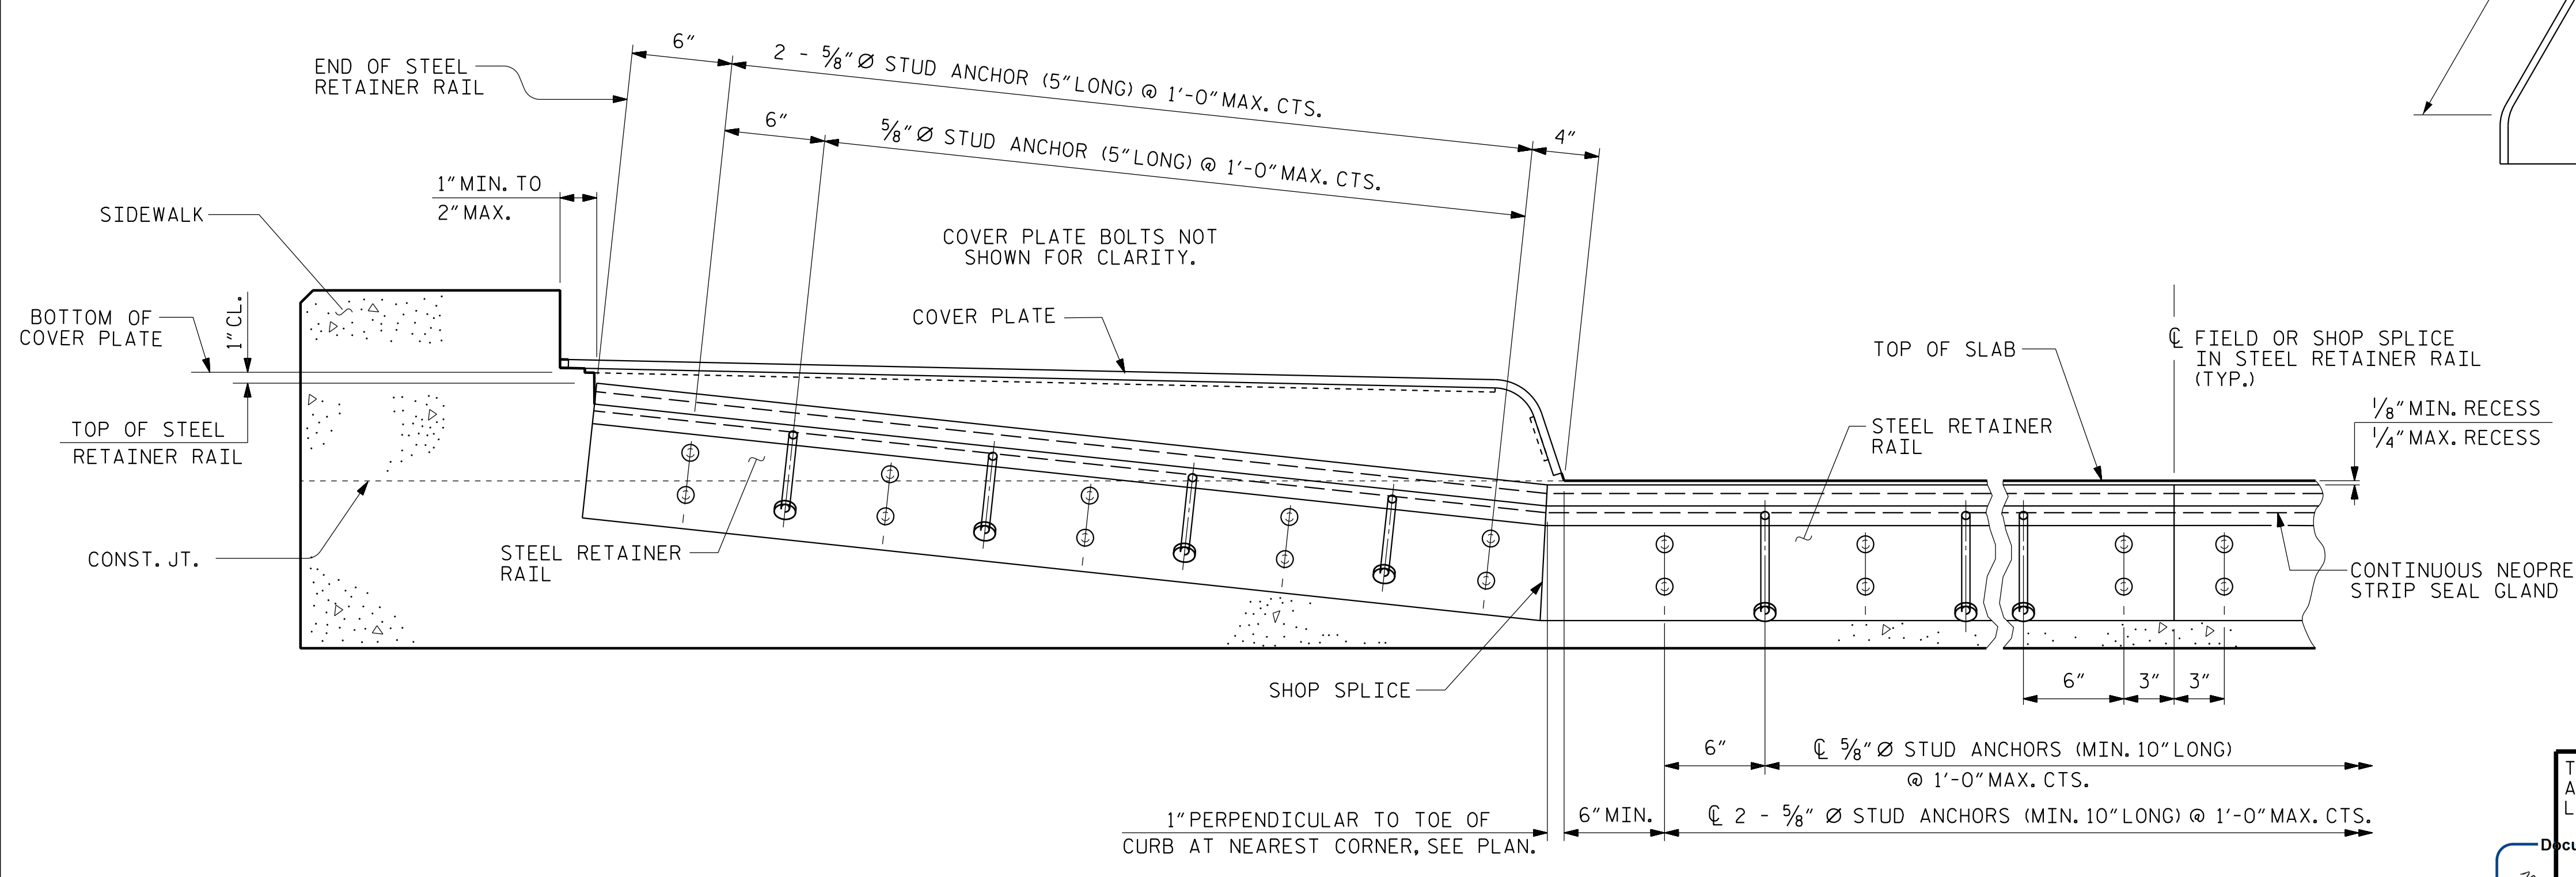

SECTION THRU SIDEWALK NORMAL TO JOINT

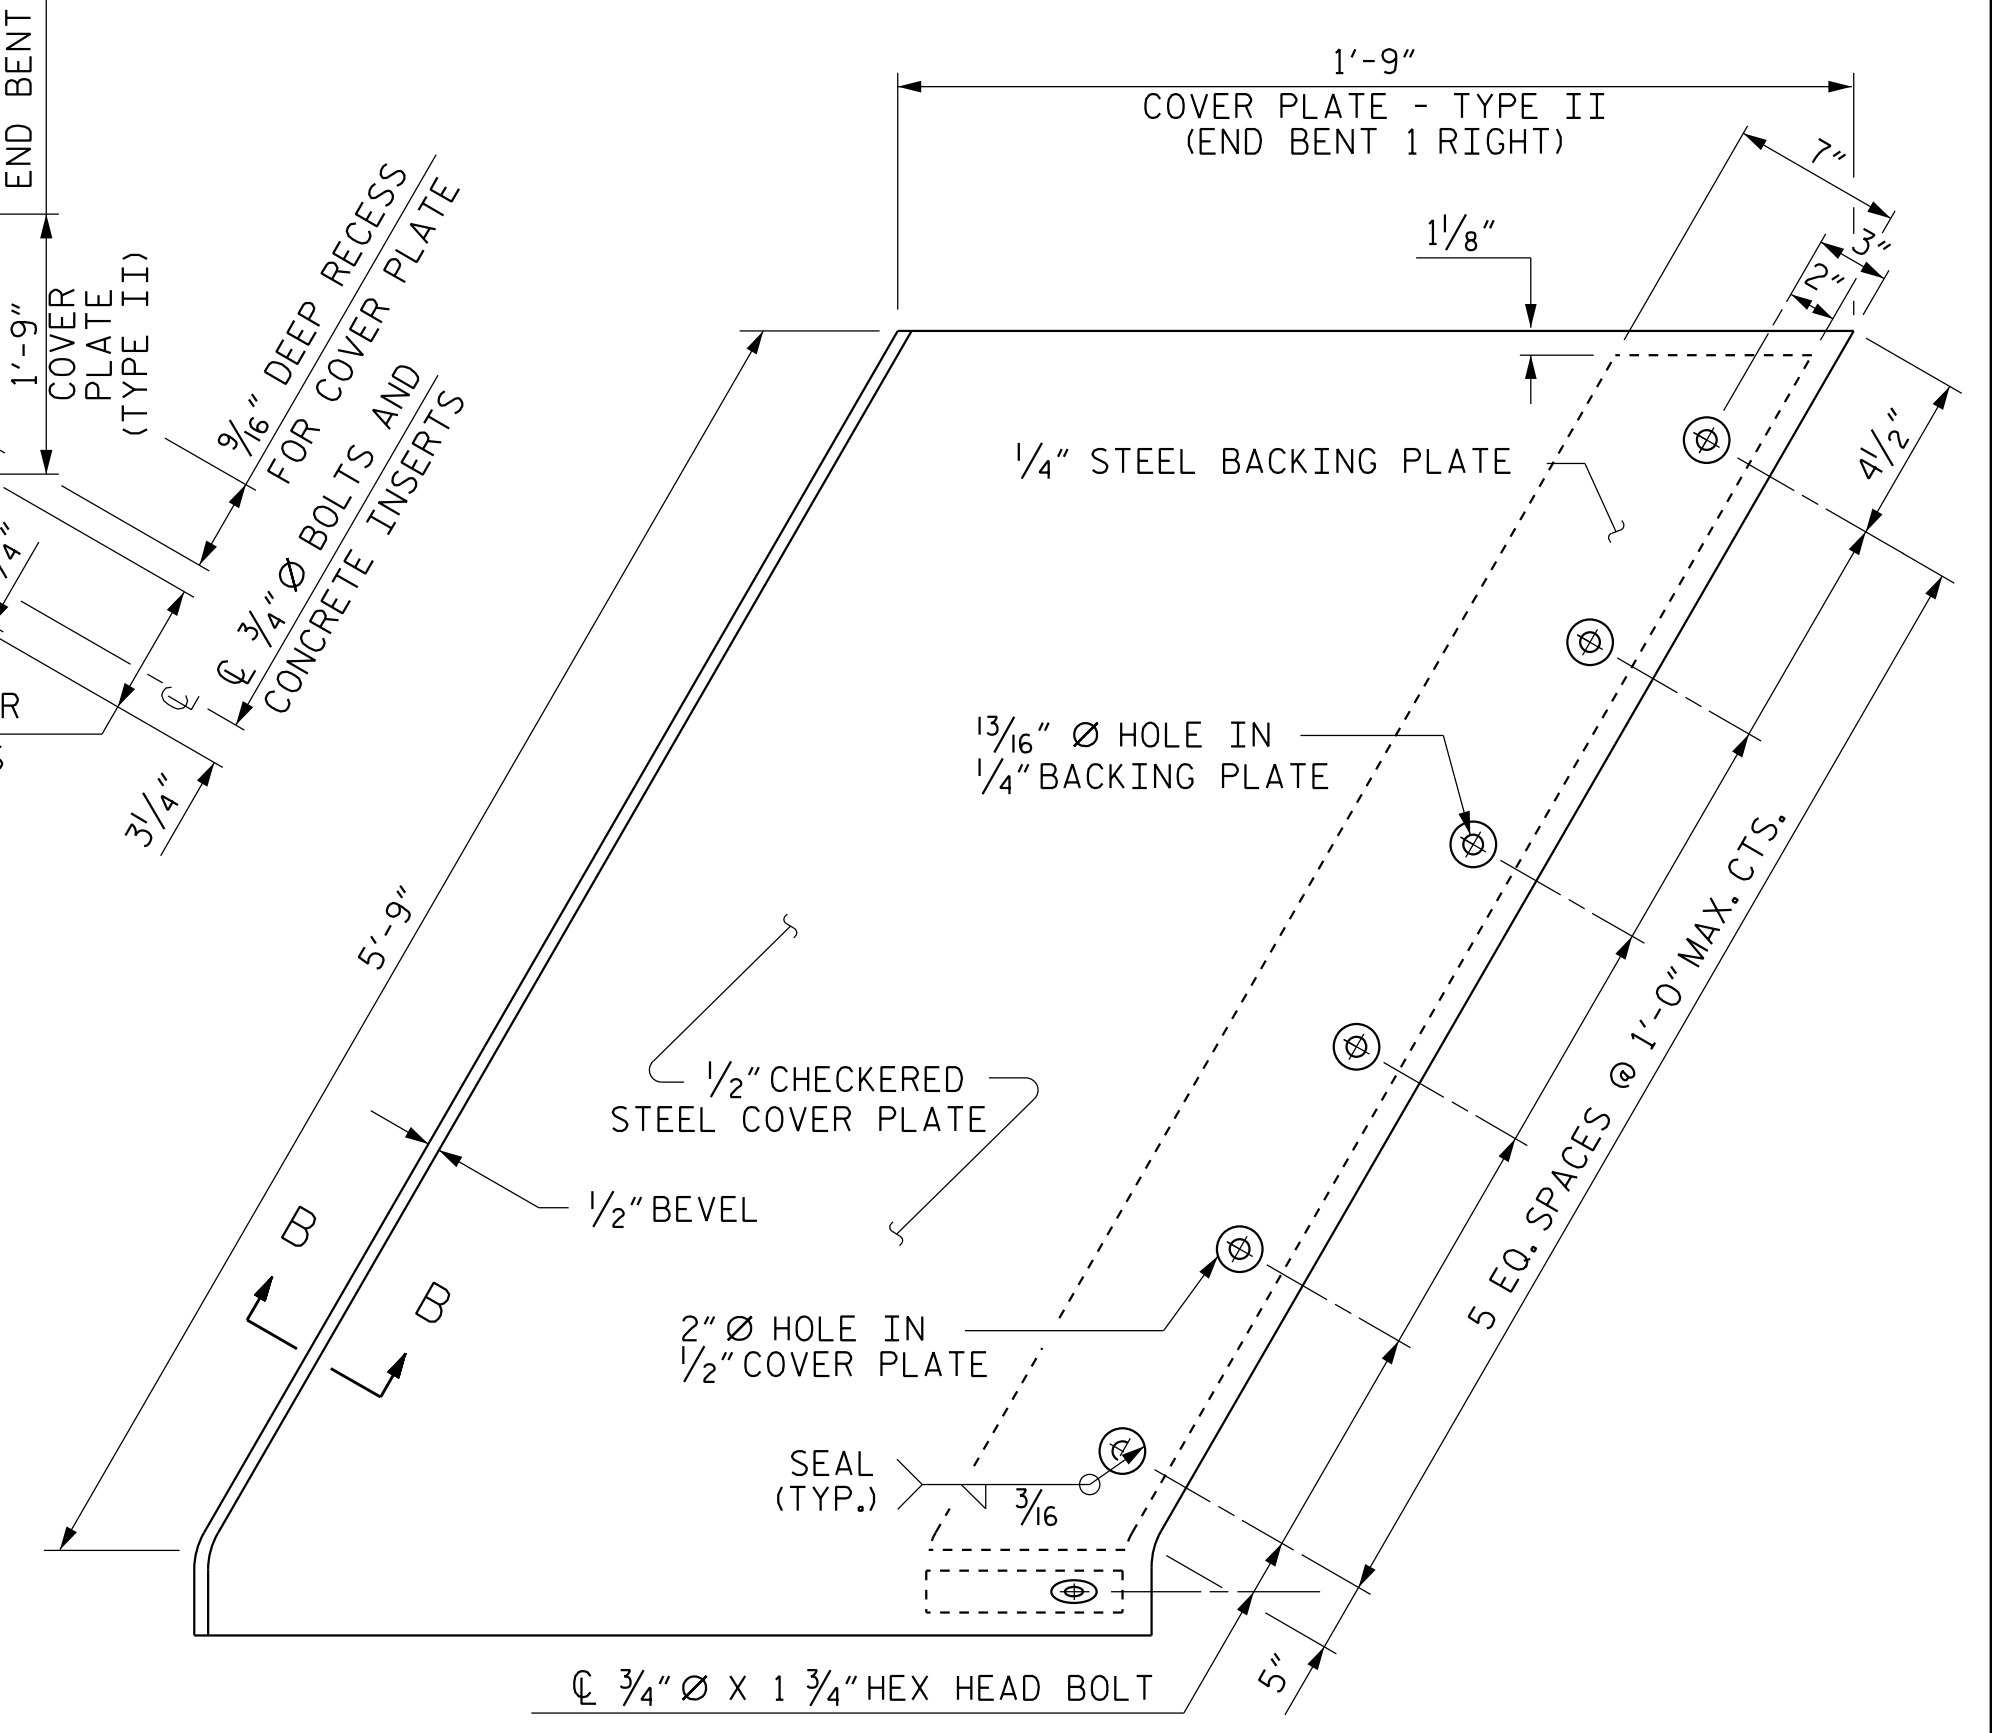

TYPE II - PLAN VIEW
(1 REQ'D)
COVER PLATE DETAILS

PROJECT NO. U-5839

HAYWOOD COUNTY

STATION: 24+64.13 -L- POC

SHEET 2 OF 3

STATE OF NORTH CAROLINA
DEPARTMENT OF TRANSPORTATION
RALEIGH
STANDARD
STRIP SEAL EXPANSION
JOINT DETAILS
FOR SIDEWALK

PLANS PREPARED BY:

NV5

NV5 ENGINEERS & CONSULTANTS, INC.
3300 REGENCY PARKWAY, SUITE 100
CARY, NC 27518
P: 919.851.1932 www.NV5.com
NC License # F-1333

DocuSigned by:

THIS STANDARD DRAWING REVIEWED & ADOPTED FOR USE AT THE REFERENCED LOCATION BY THE UNDERSIGNED:

Robert C. Larsson

SEAL 1414
ENGINEER
ROBERT C. LARSSON

5/18/2023

DOCUMENT NOT CONSIDERED FINAL
UNLESS ALL SIGNATURES COMPLETED

REVISIONS				SHEET NO.	
NO.	BY:	DATE:	NO.	BY:	DATE:
1			3		
2			4		
					TOTAL SHEETS
					63

STD. NO. SSEJ3 SHT 2

DRAWN BY: J. M. DAVIS DATE: 1/23
CHECKED BY: R. C. LARSON DATE: 1/23
DESIGN ENGINEER OF RECORD: R. C. LARSON DATE: 4/23

DocuSigned by:
Robert C. Larsson

5/17/2023 7:40:06 PM R:\Structures\3 span Bridge cover RRV35 US839_SMU_S52_420B4.dgn