


REINFORCING BAR SCHEDULE

STAGE II (INCLUDES CLOSURE POUR)

Table with columns for BAR NO., SIZE, TYPE, LENGTH, WEIGHT, and multiple rows of bar specifications (e.g., #5, #6, #8, #10).

BAR TYPES

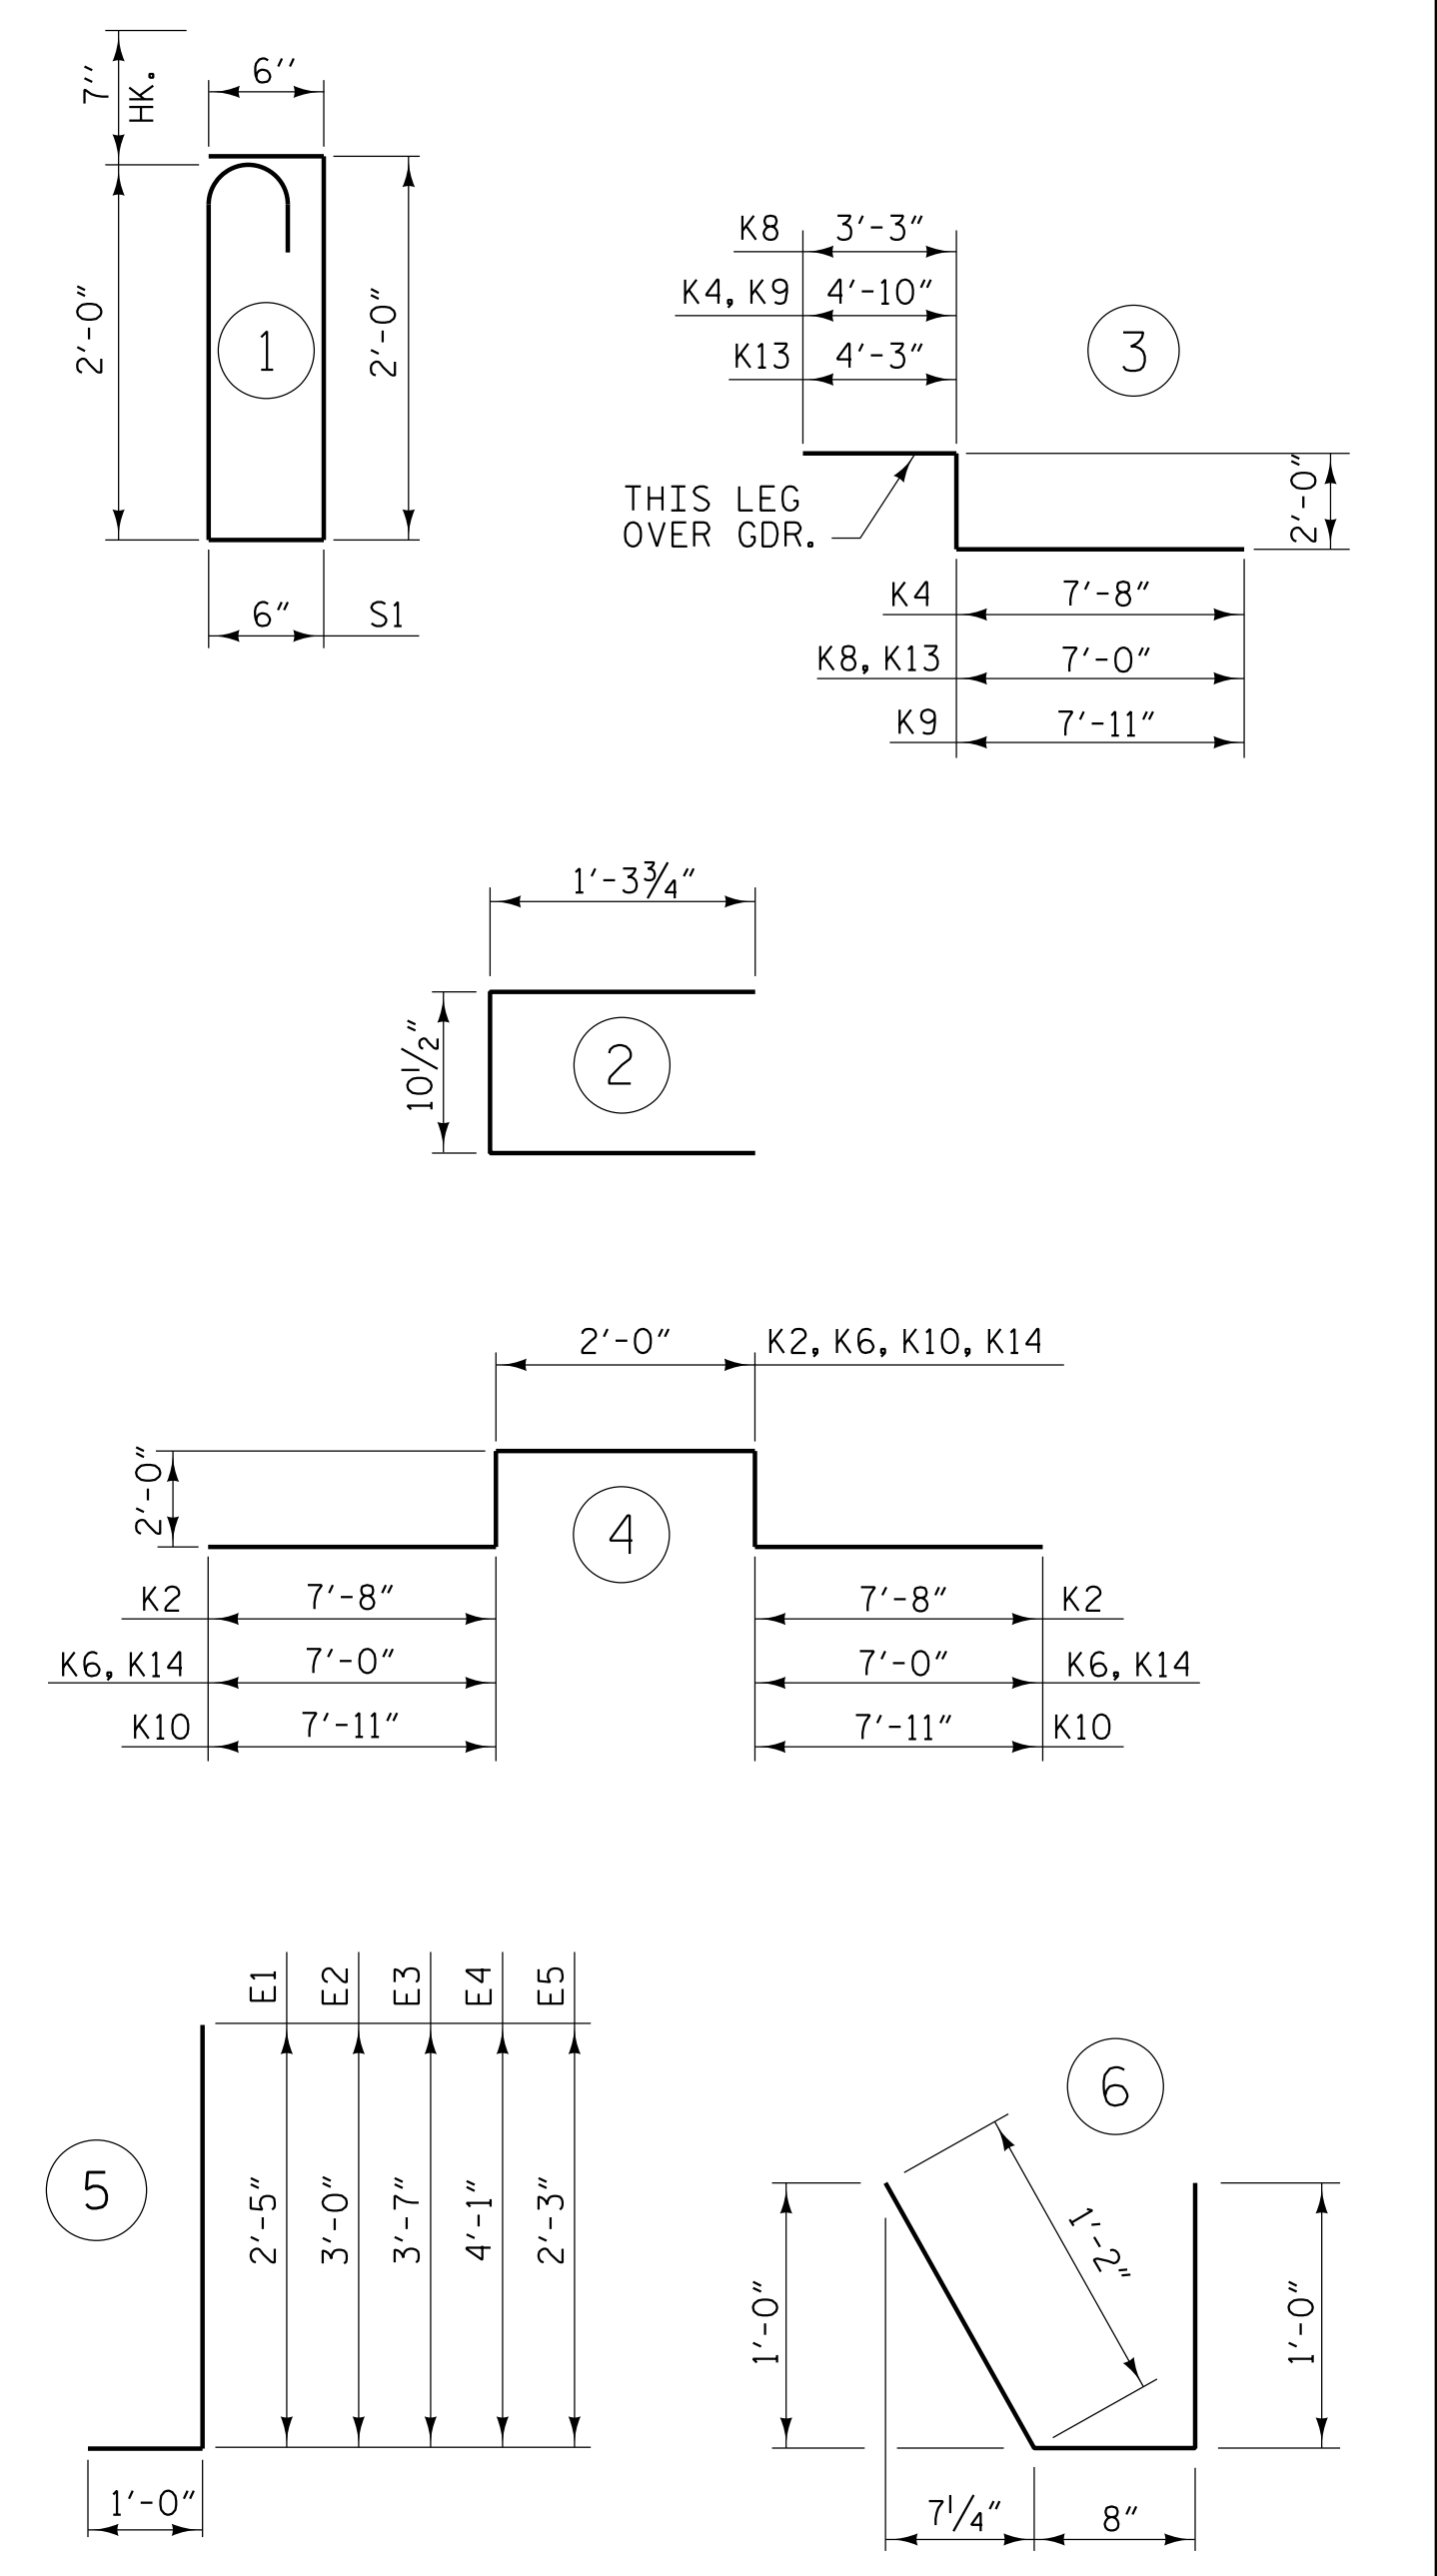

ALL BAR DIMENSIONS ARE OUT TO OUT

PROJECT NO. U-5839
HAYWOOD COUNTY
STATION: 24+64.13 -L- POC

SHEET 2 OF 3

STATE OF NORTH CAROLINA
DEPARTMENT OF TRANSPORTATION
RALEIGH

SUPERSTRUCTURE
BILL OF MATERIAL

Table with columns for NO., BY, DATE, and SHEET NO. (S1-39).

NIV5 logo and contact information for NV5 ENGINEERS & CONSULTANTS, INC.

DocuSigned by: seal and stamp information.

5/17/2023 7:40:08 PM R:\STRUCTURES\3 span Bridge over RR\39 US5839_SU1.BIM\2-21084.dgn

DRAWN BY: W. B. ALLEN DATE: 1/20
CHECKED BY: Z. H. BROWN DATE: 2/20
DESIGN ENGINEER OF RECORD: R. C. LARSON DATE: 4/23

DocuSigned by: R. C. LARSON

DOCUMENT NOT CONSIDERED FINAL
UNLESS ALL SIGNATURES COMPLETED

5/18/2023