



SLOPE PIVOT POINT
-L- STA. 23+27.21
EL. 2657.58

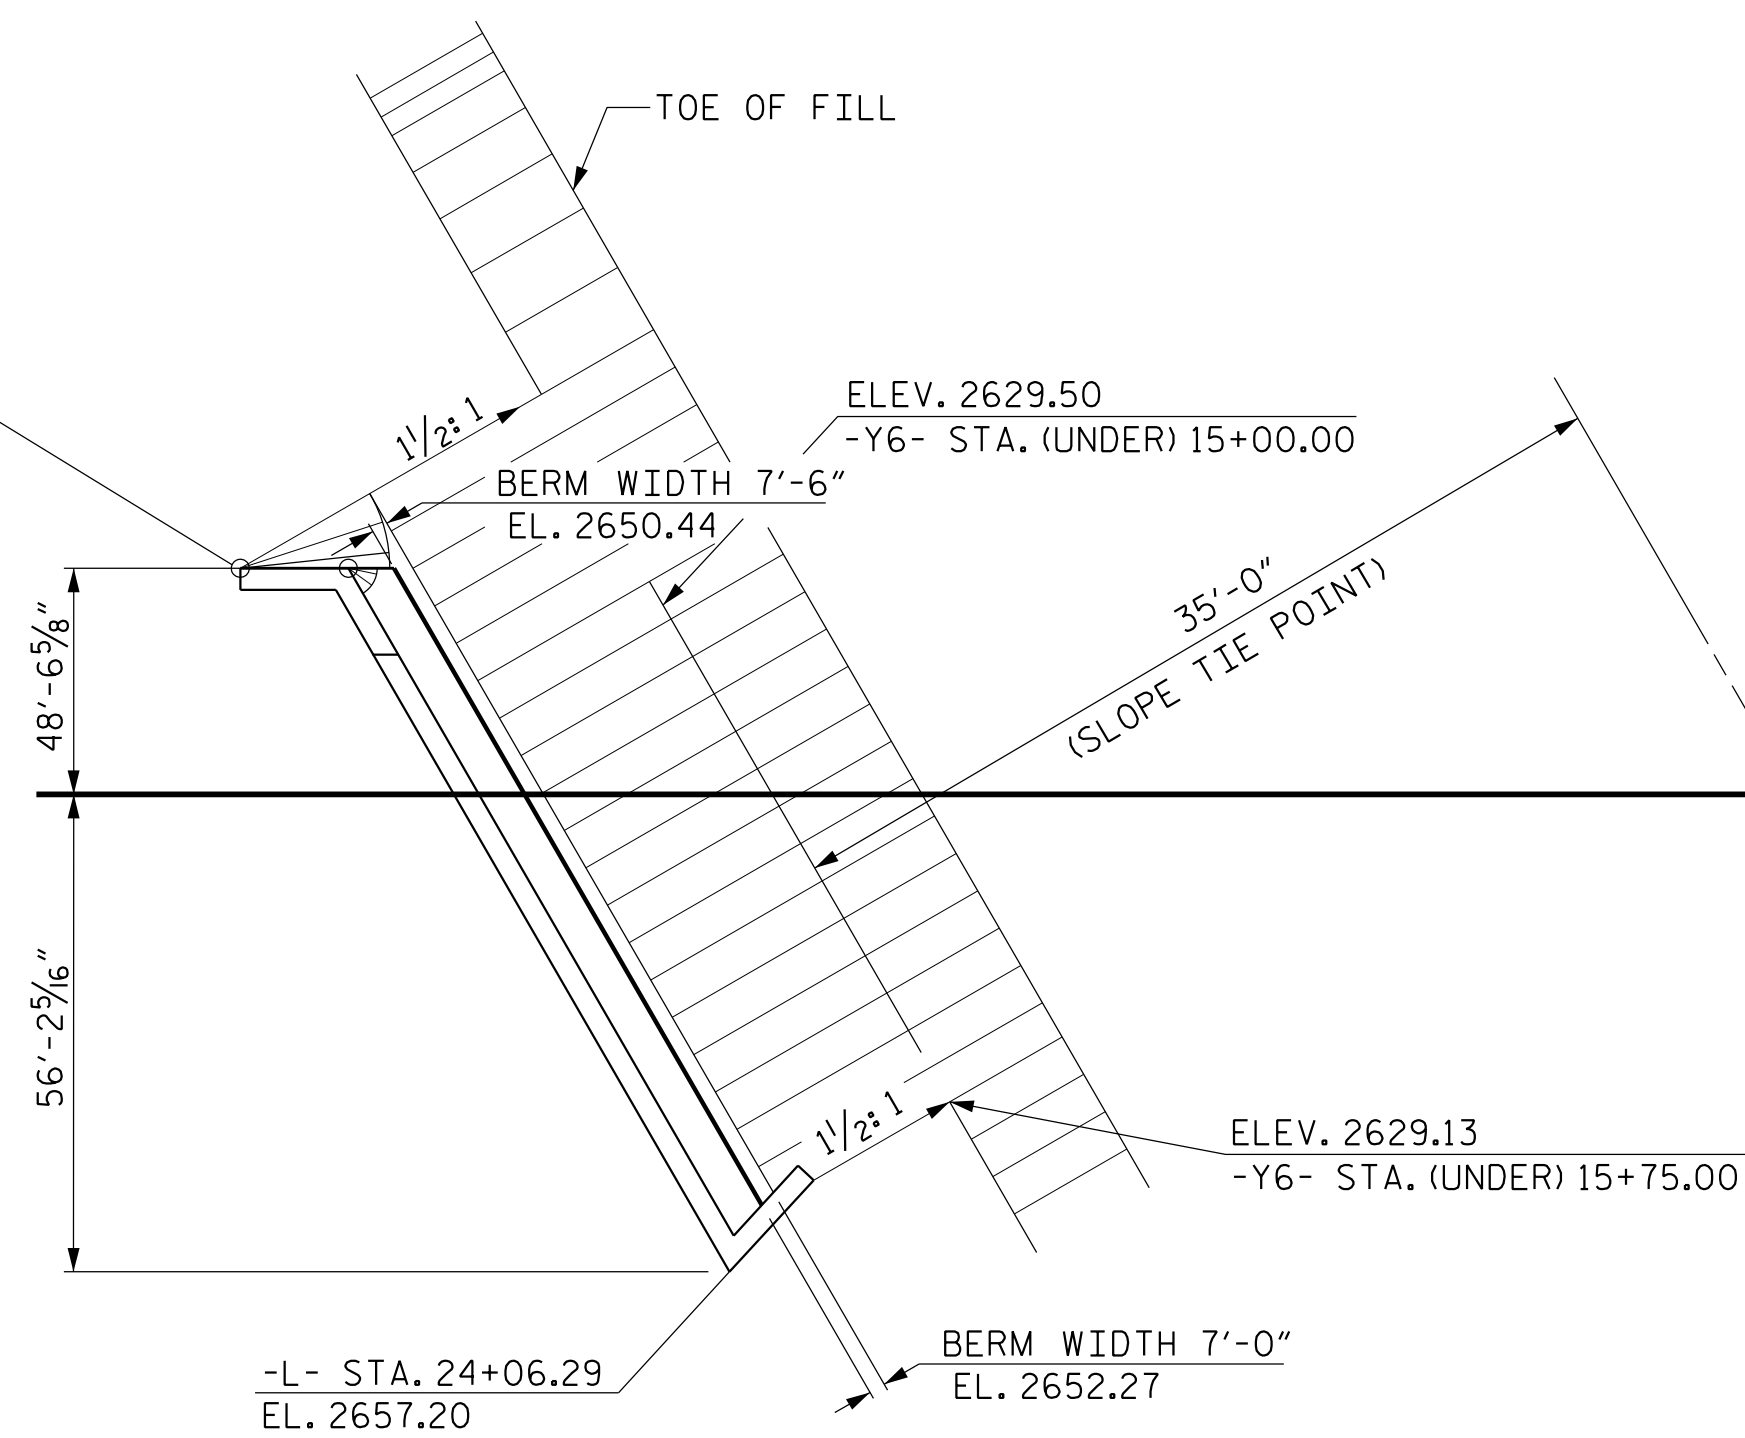


END BENT 1

SLOPE PIVOT POINT
-L- STA. 25+36.57
EL. 2654.38

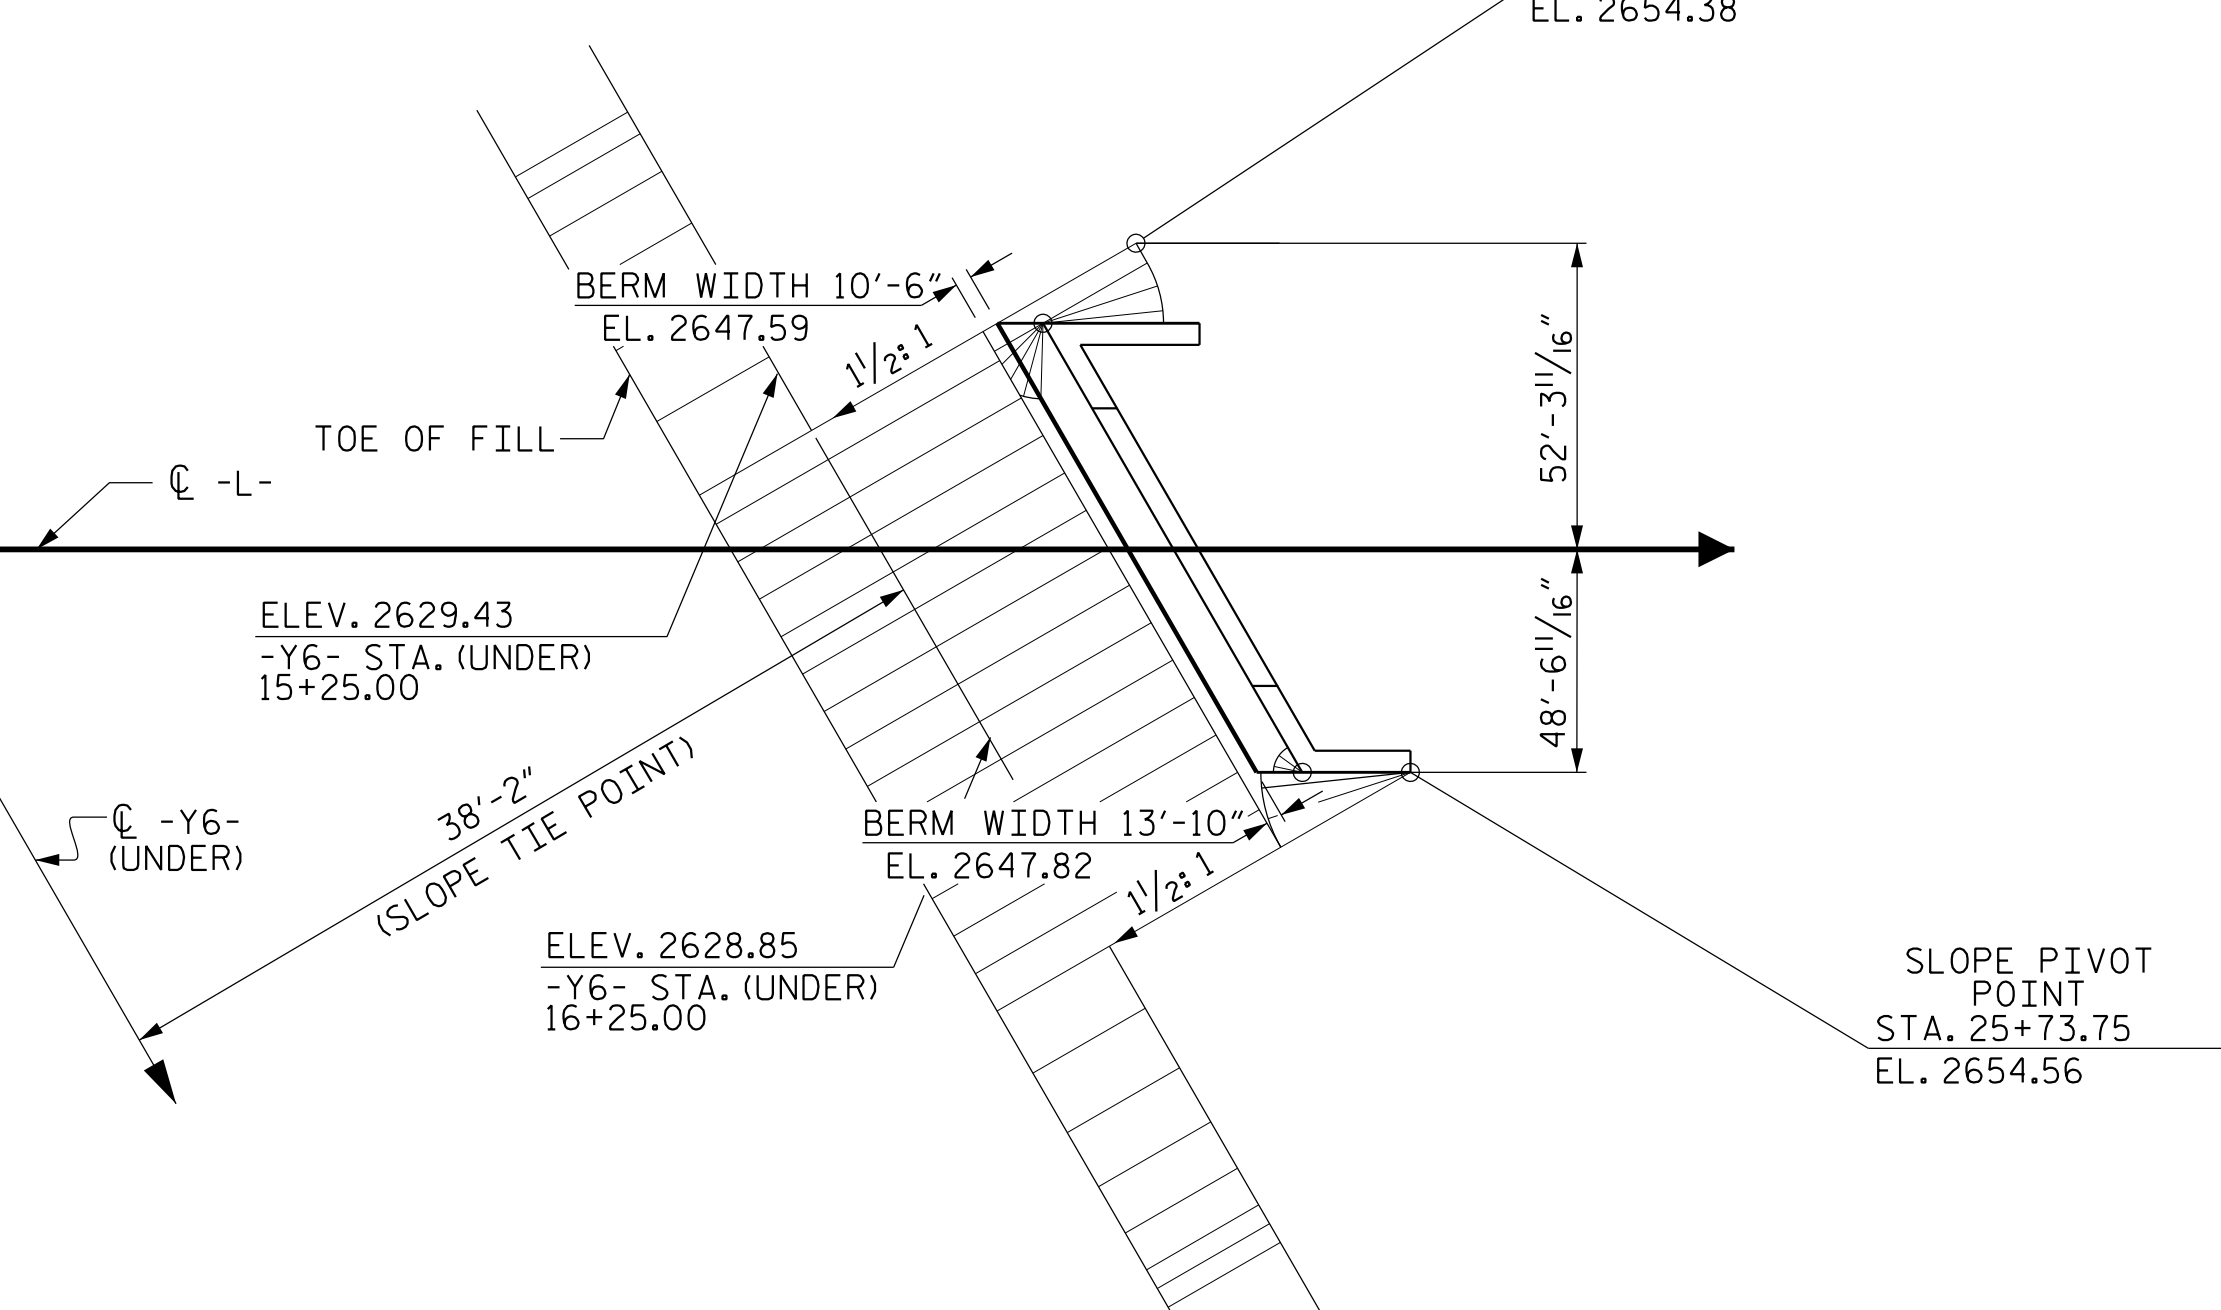


END BENT 2

PLAN - GRADING

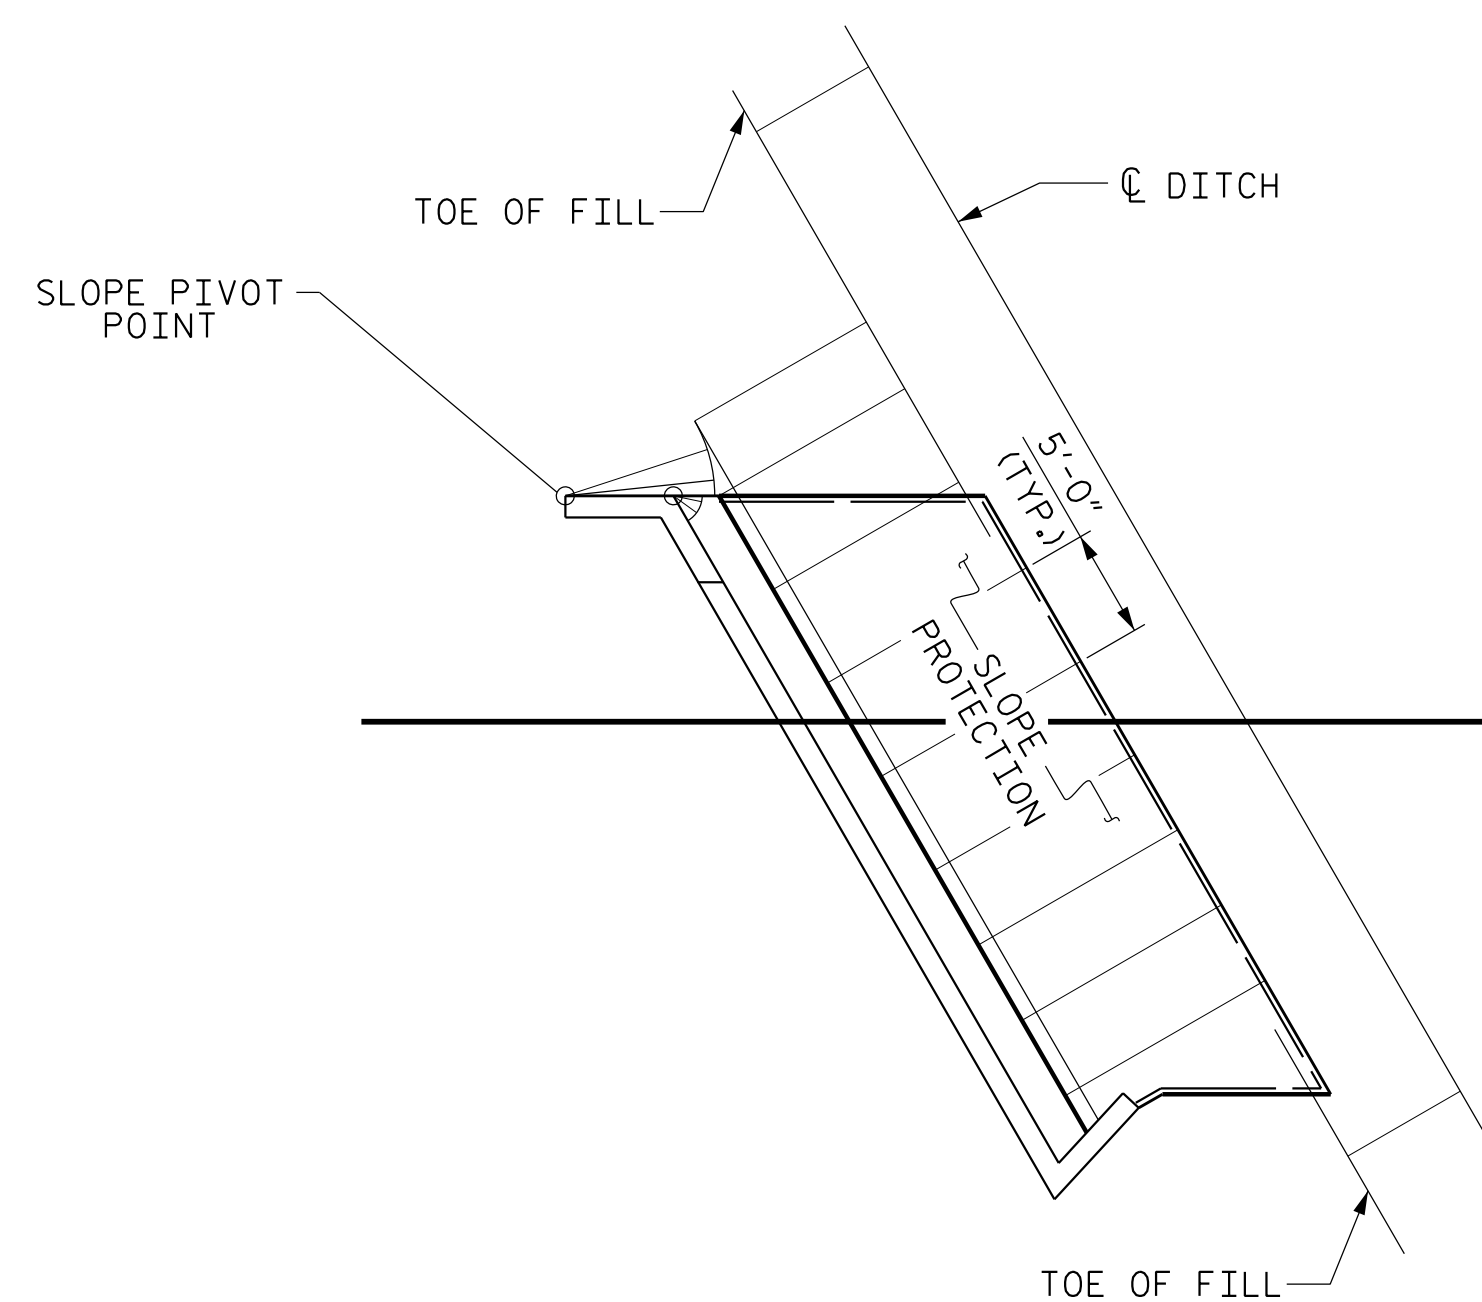

END BENT 1

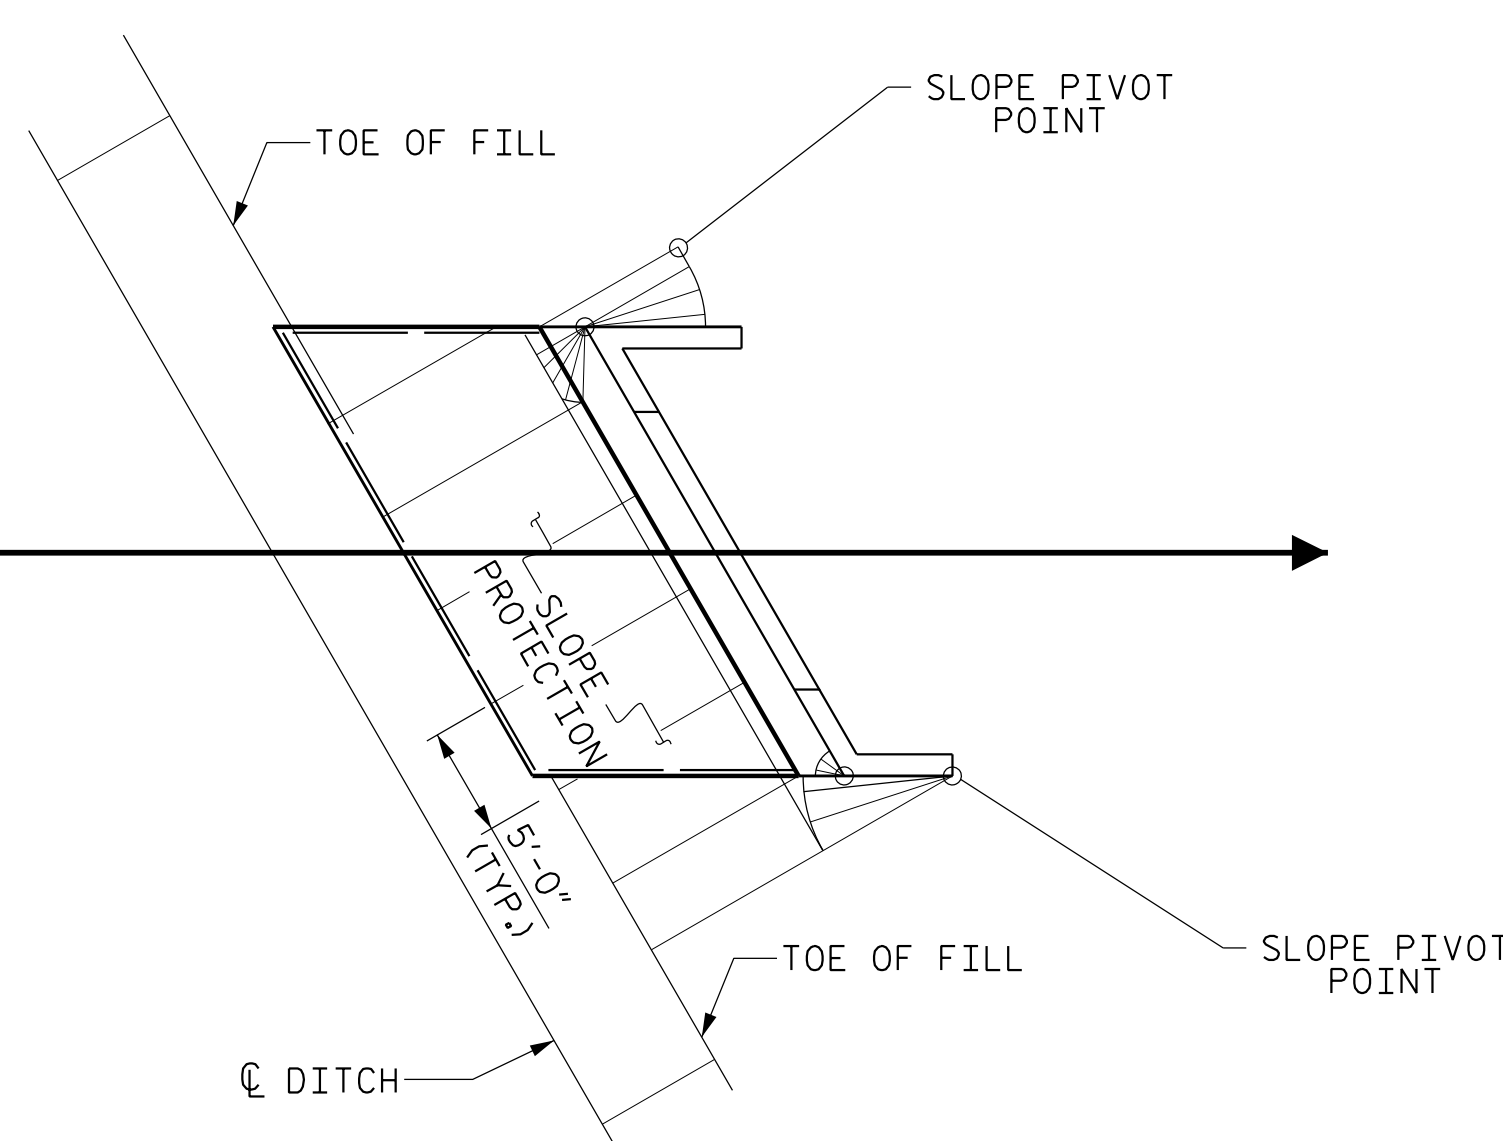

END BENT 2

PLAN - CONCRETE PLACEMENT

PROJECT NO. U-5839
HAYWOOD COUNTY
STATION: 24+64.13 -L- POC

SHEET 2 OF 2

STATE OF NORTH CAROLINA
DEPARTMENT OF TRANSPORTATION
RALEIGH

STANDARD
SLOPE PROTECTION
DETAILS

REVISIONS						SHEET NO.
NO.	BY:	DATE:	NO.	BY:	DATE:	TOTAL SHEETS
1			3			63
2			4			

S1-58

PLANS PREPARED BY:

NV5

NV5 ENGINEERS & CONSULTANTS, INC.
3300 REGENCY PARKWAY, SUITE 100
CARY, NC 27518
P: 919.851.1912 www.NV5.com
NC License # F-1333

THIS STANDARD DRAWING REVIEWED & ADOPTED FOR USE AT THE REFERENCED LOCATION BY THE UNDERSIGNED:

DocuSigned by:
BEB2398D9220470...
5/18/2023

DOCUMENT NOT CONSIDERED FINAL
UNLESS ALL SIGNATURES COMPLETED

5/17/2023 7:07 PM R:\Structures\3 span Bridge over RR\5839_SMU_SP2_420B4.dgn

DESIGN ENGINEER OF RECORD: R. C. LARSON	DocuSigned by: BEB2398D9220470...
ASSEMBLED BY : W. B. ALLEN DATE : 1/20	
CHECKED BY : Z. H. BROWN DATE : 7/20	
DRAWN BY : WJH 10/88	REV. 10/1/11 MAA/GM+
CHECKED BY : FCJ 10/88	REV. 1/16 MAA/TMC
	REV. 12/17 MAA/THG