


ANCHOR POINT HANGER (AH)
INTERMEDIATE HANGERS (IH)

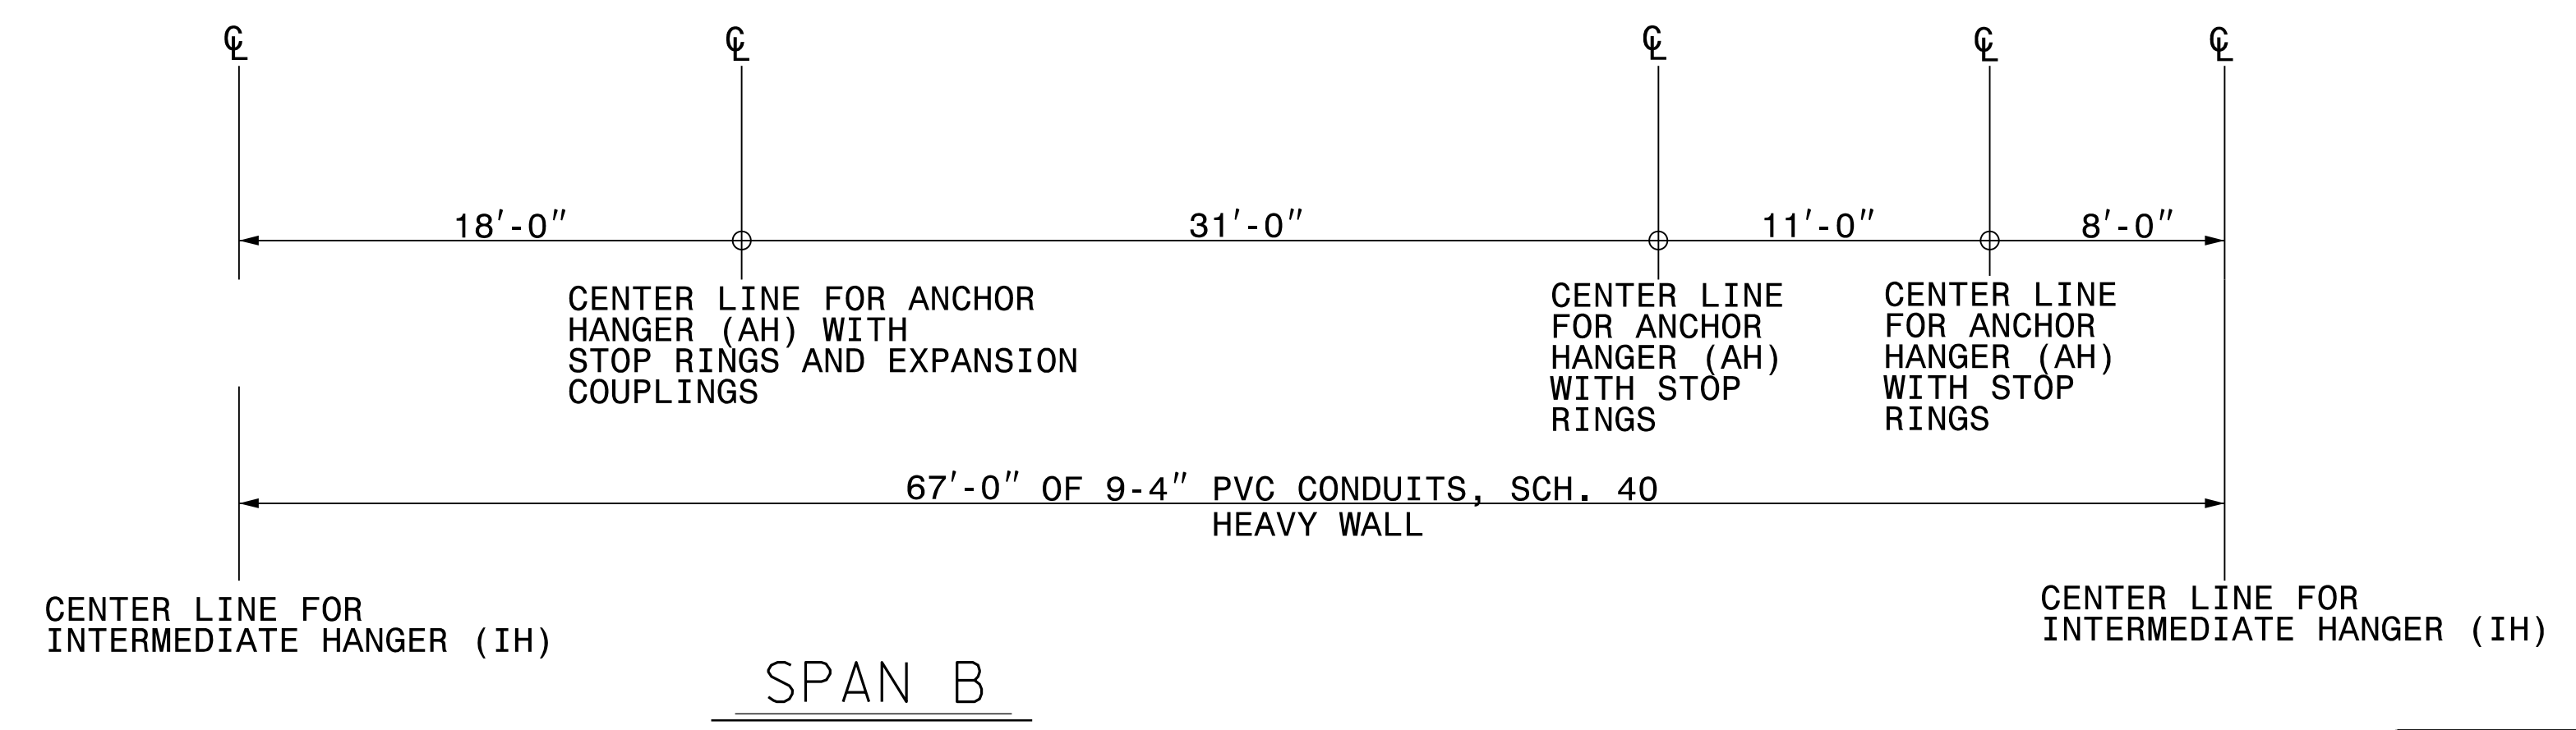

NV5
 NV5 ENGINEERS & CONSULTANTS, INC.
 6750 TRYON ROAD
 CARY, NC 27518
 P: 919.851.1912 www.NV5.com
 NC License # F-1333
 formerly CALYX Engineers & Consultants


PROJECT NO. U-5839
HAYWOOD COUNTY
 STATION: 24+64.13 -L- POC

SHEET 3 OF 7

STATE OF NORTH CAROLINA
 DEPARTMENT OF TRANSPORTATION
 RALEIGH

**SUPERSTRUCTURE
 PLAN OF SPANS
 STAGE I**

REVISIONS						SHEET NO. SU-5 TOTAL SHEETS
NO.	BY:	DATE:	NO.	BY:	DATE:	
1			3			
2			4			

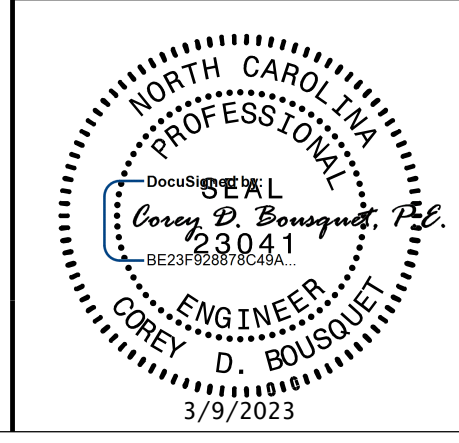

**DOCUMENT NOT CONSIDERED FINAL
UNLESS ALL SIGNATURES COMPLETED**

DRAWN BY : W. B. ALLEN DATE : 12/19
 CHECKED BY : Z. H. BROWN DATE : 1/20
 DESIGN ENGINEER OF RECORD: L. K. AUSTIN DATE : X/20

+

+

8:00 AM 8:00 PM 8:00 PM 8:00 PM