


### ANCHOR HANGER WITH STOP RINGS AND EXPANSION COUPLINGS (FRONT VIEW) DETAIL


PROJECT NO. U-5839  
 HAYWOOD COUNTY  
 STATION: 31+45.00 -L- POT

(8)-3/4" DIA. x 16" (GALV.) ALL THREADED STEEL RODS WITH TRI-LOCK NUTS AND FLAT WASHERS

1/2" X 3" (GALV.) STEEL SLEEVE

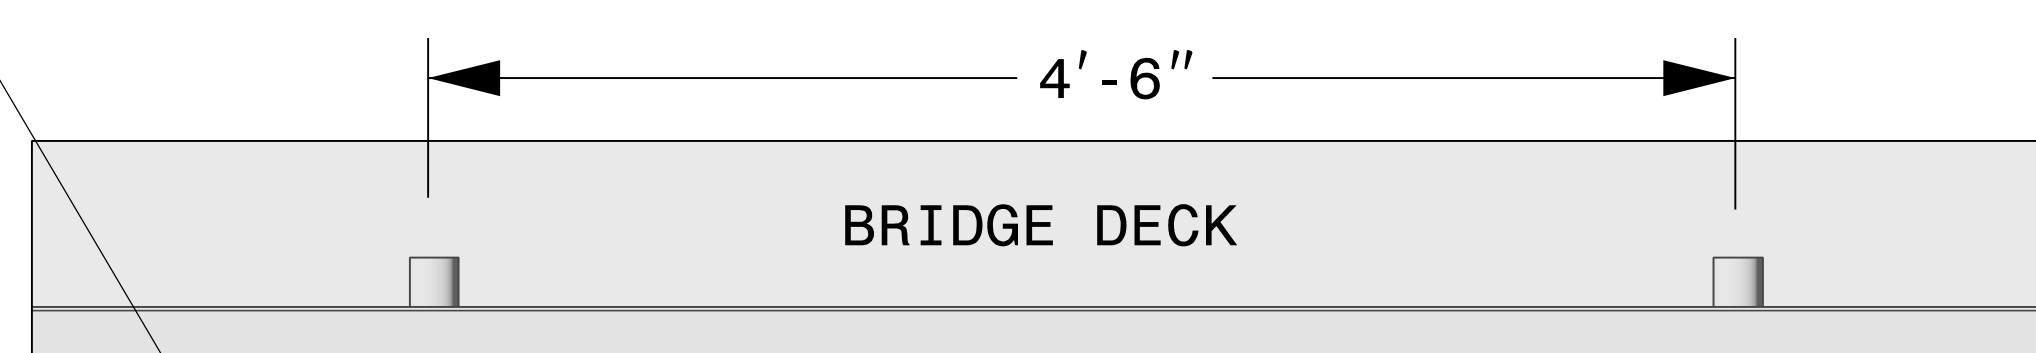

(2)-1/2" x 3" (GALV.) STEEL LATERAL BRACES LENGTHS TO BE MEASURED IN THE FIELD BASED ON (AH)ANCHOR HANGER LOCATIONS

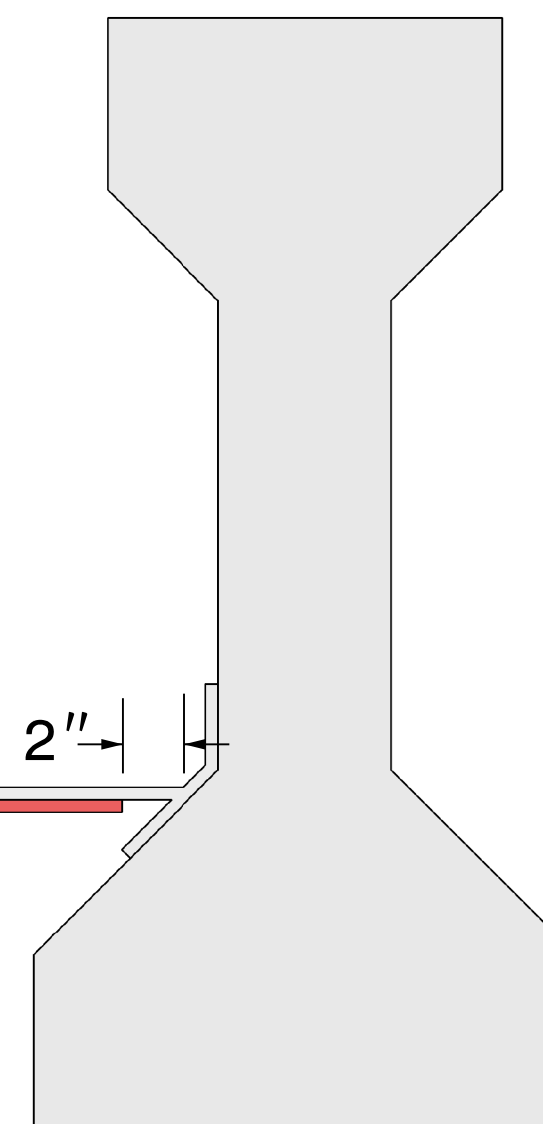

3/4" DIA. x 2" (GALV.) BOLT WITH TRI-LOCK NUTS AND FLAT WASHERS

STATE OF NORTH CAROLINA  
 DEPARTMENT OF TRANSPORTATION  
 RALEIGH

3/9/2023

REVISIONS				SHEET NO.	
NO.	BY:	DATE:	NO.	BY:	DATE:
1			3		
2			4		

SHEET NO. SU-12  
 TOTAL SHEETS




### ANCHOR HANGER WITH STOP RINGS AND EXPANSION COUPLINGS (SIDE VIEW) DETAIL

3/4" DIA. (GALV.) BOLTS AND LOCK WASHERS

1/2" X 3" (GALV.) STEEL BRACKETS

3/4" DIA. (GALV.) ALL THREADED STEEL RODS WITH TRI-LOCK NUTS AND FLAT WASHERS

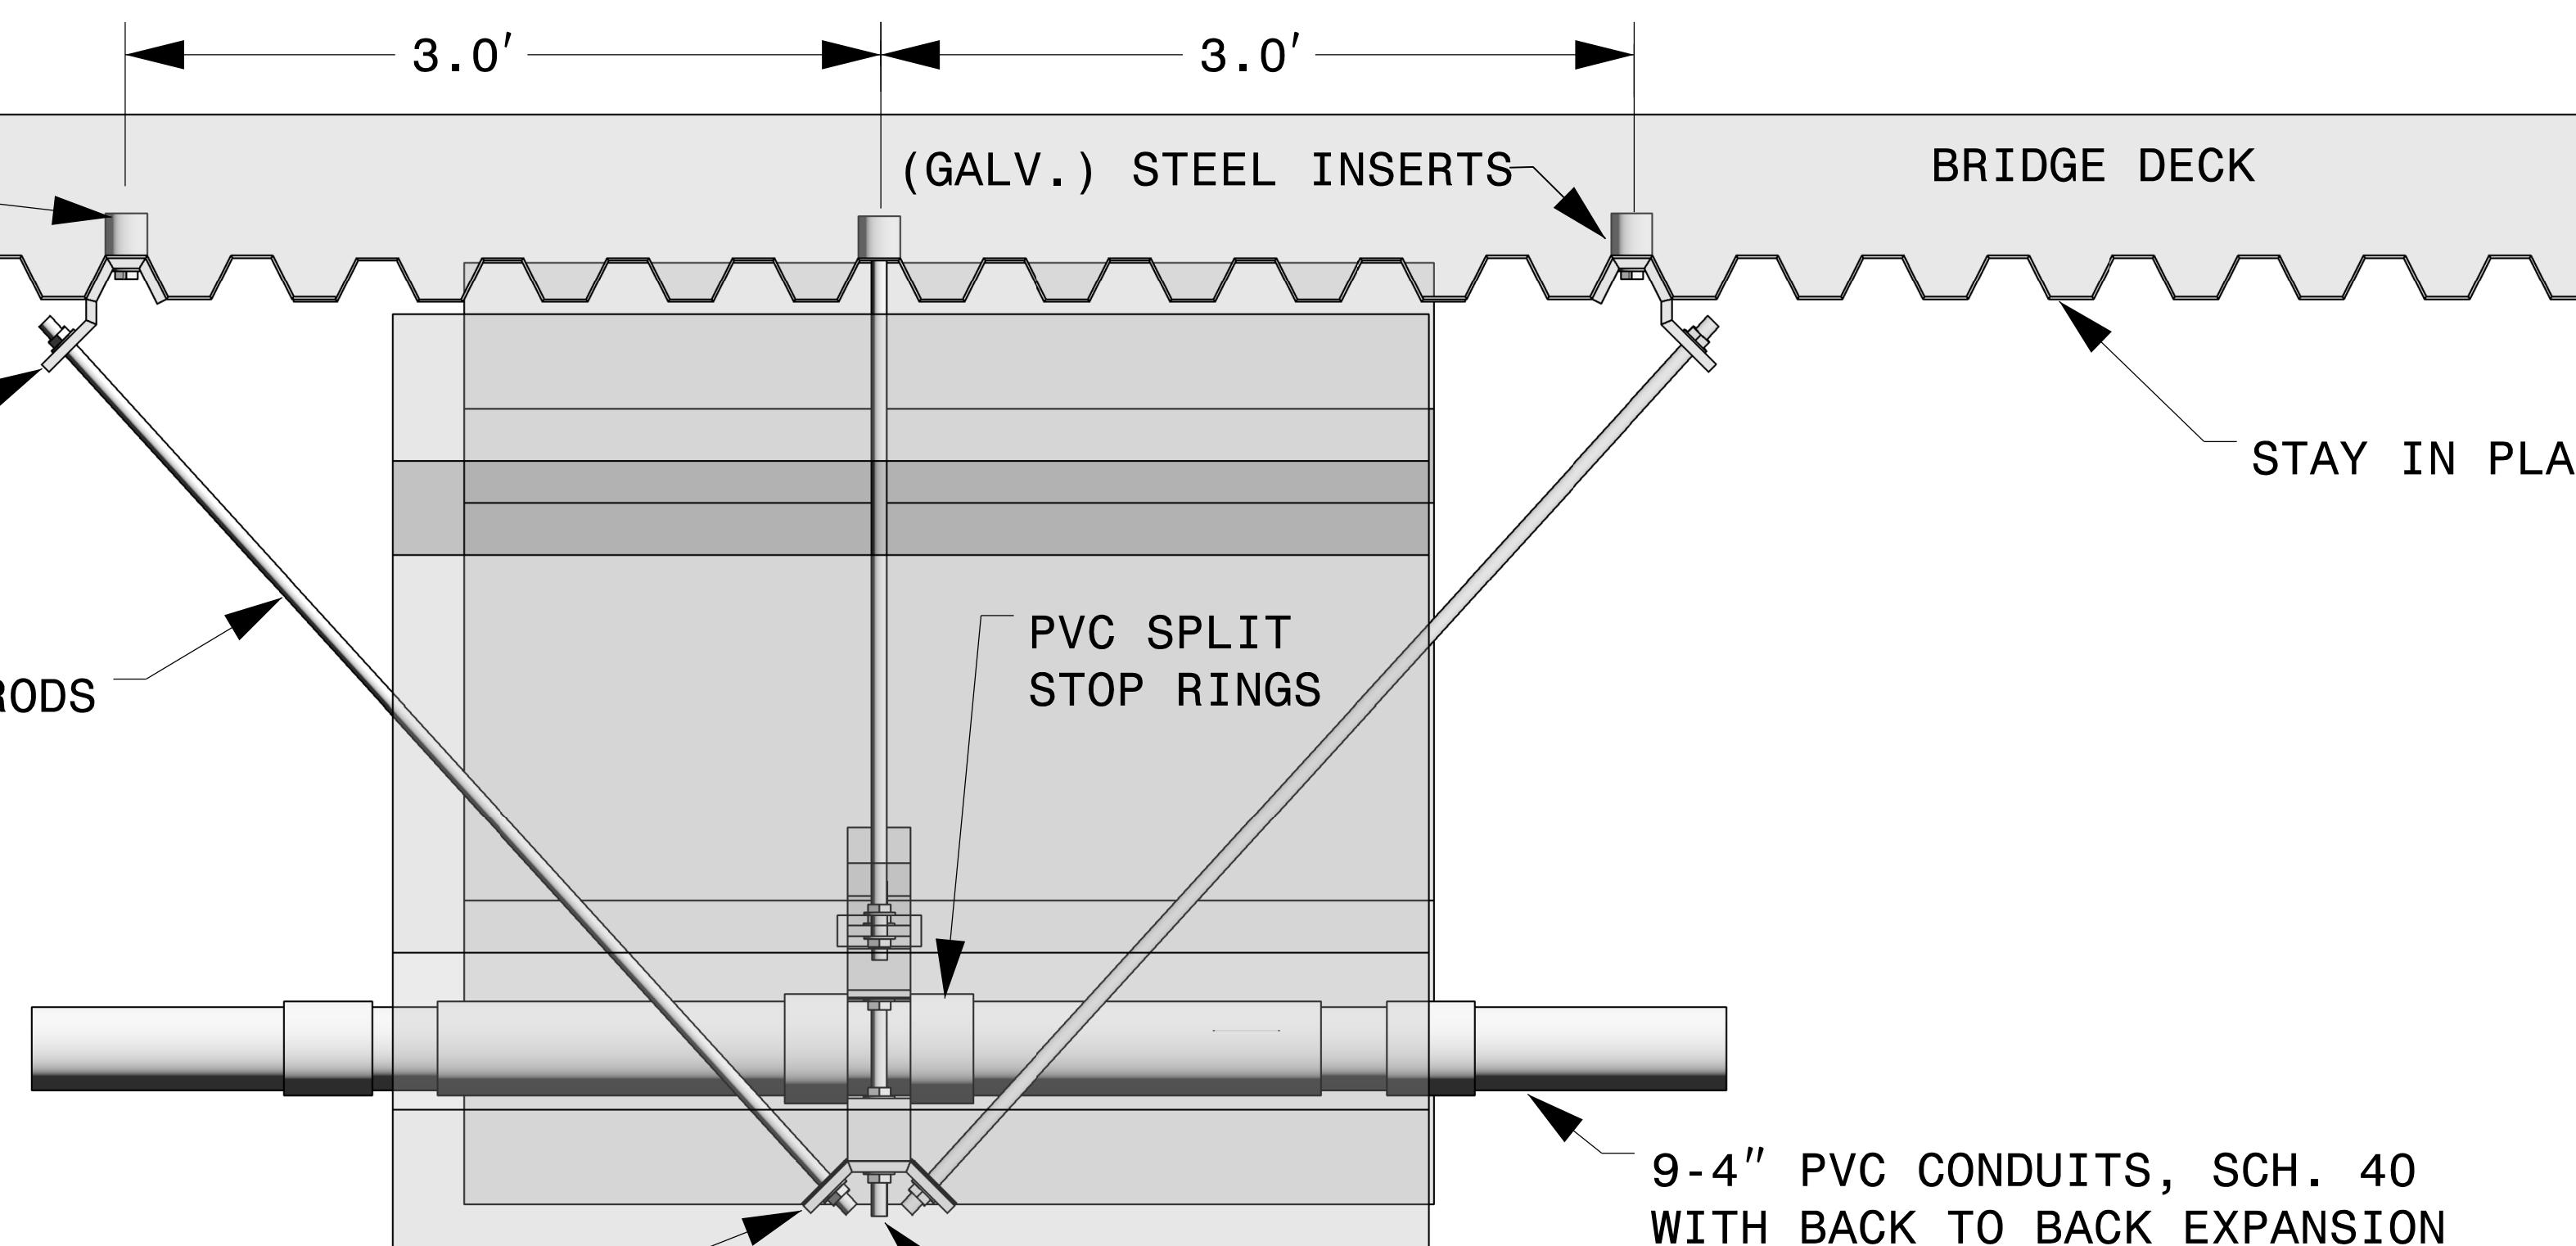

DOCUMENT NOT CONSIDERED FINAL UNLESS ALL SIGNATURES COMPLETED

DATE: 8/1/23 TIME: 8:15 AM FILE: 8/1/23