


TYPICAL SECTION

APPROVED 3/4" CONCRETE INSERTS @ MAX SPACING OF 5.0' FOR 9-4" PVC CONDUITS

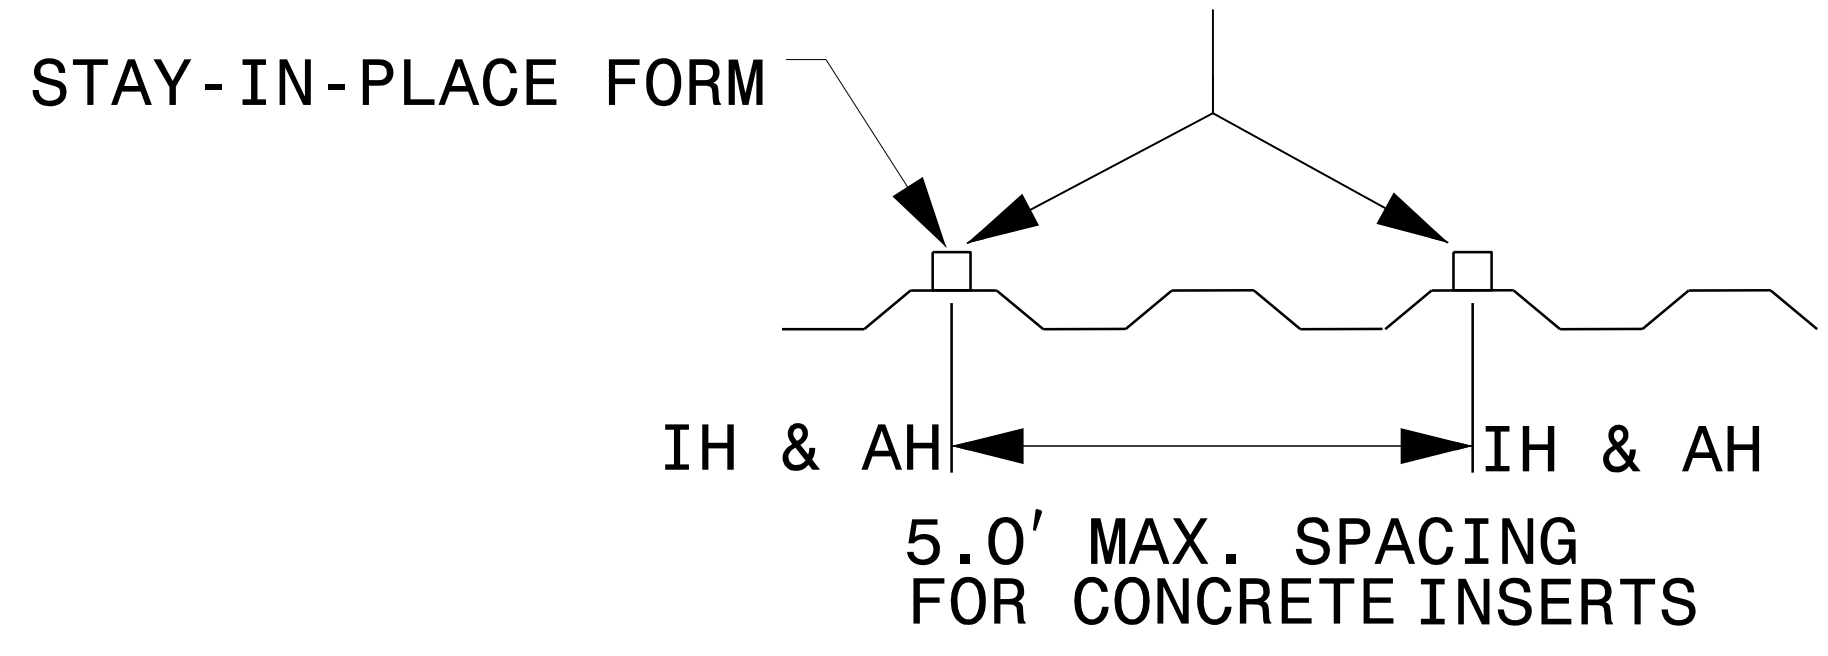

NOTES:



INSERTS MUST BE LOCATED IN THE HIGH POINT OF THE STAY-IN-PLACE FORMS.

EXACT SPACING MAY VARY IN ORDER TO AVOID LOCATING INSERTS ON SLOPING OR LOW SURFACE OF STAY IN PLACE FORM.

AT TRAVERSE JOINTS PLACE CONCRETE INSERTS 1'-6" MIN. FROM THE CENTER LINE OF THE JOINT.

STAY-IN-PLACE FORMS CONCRETE INSERT PLACEMENT DETAIL

ANCHOR HANGERS

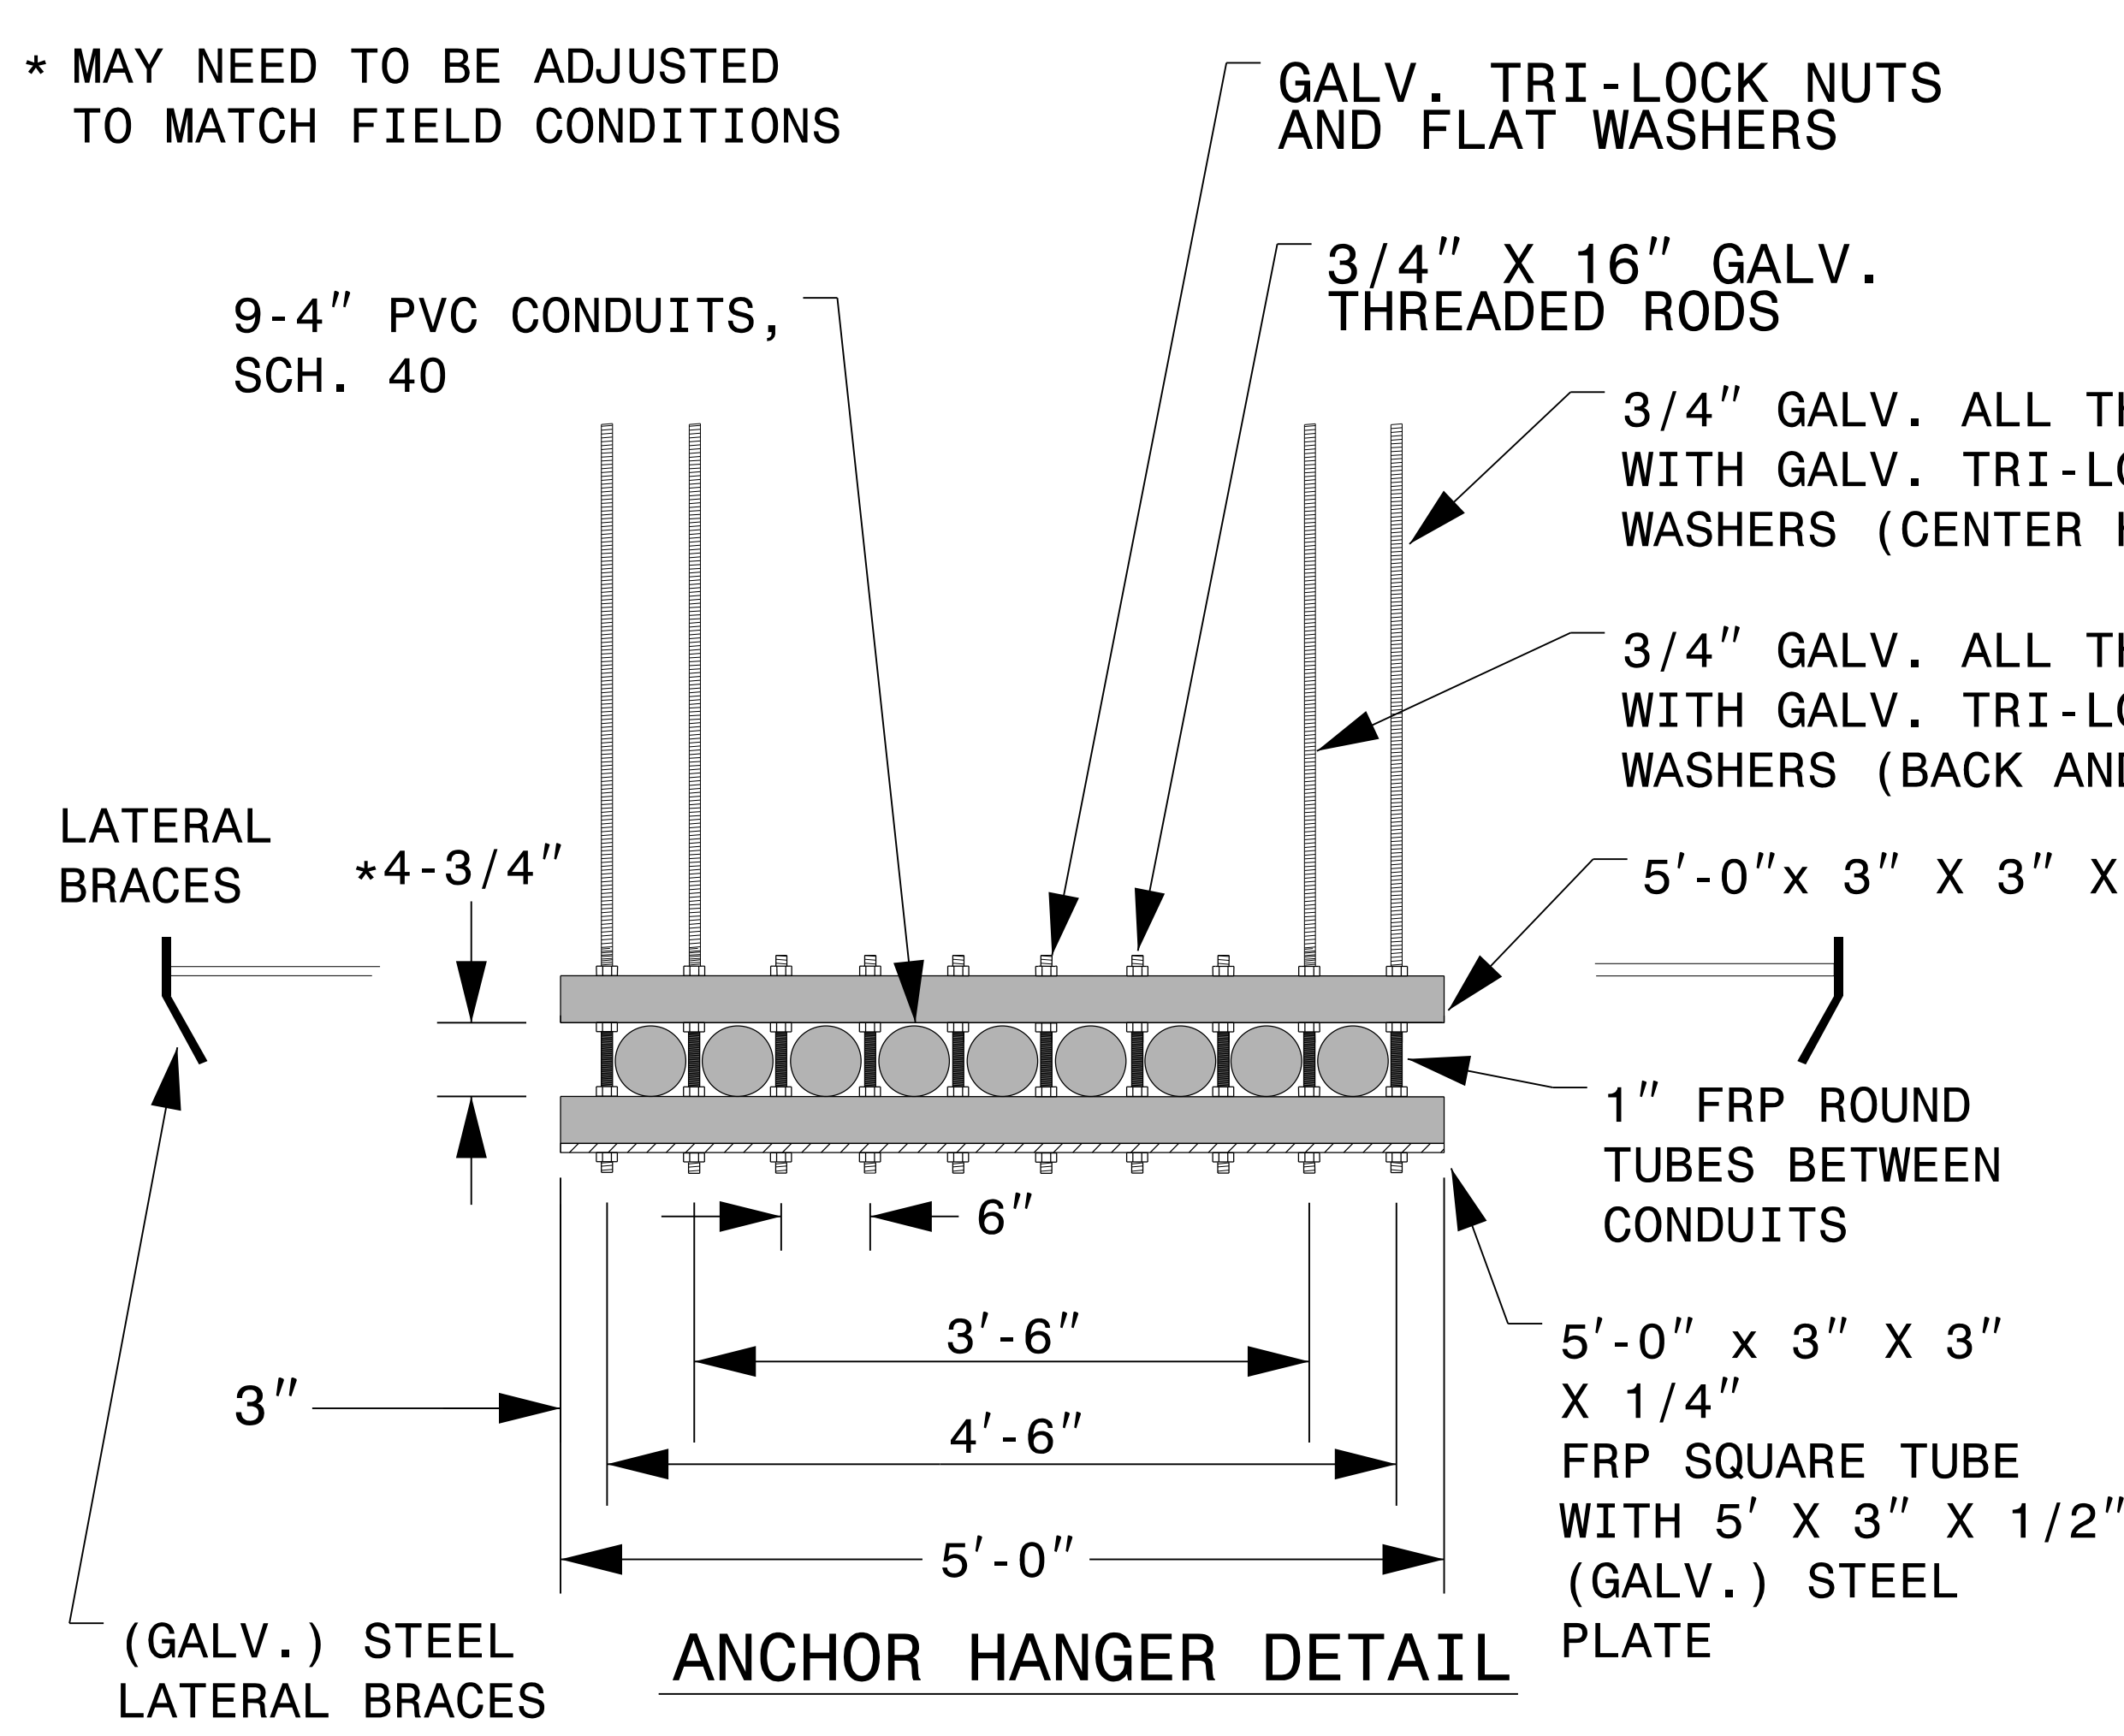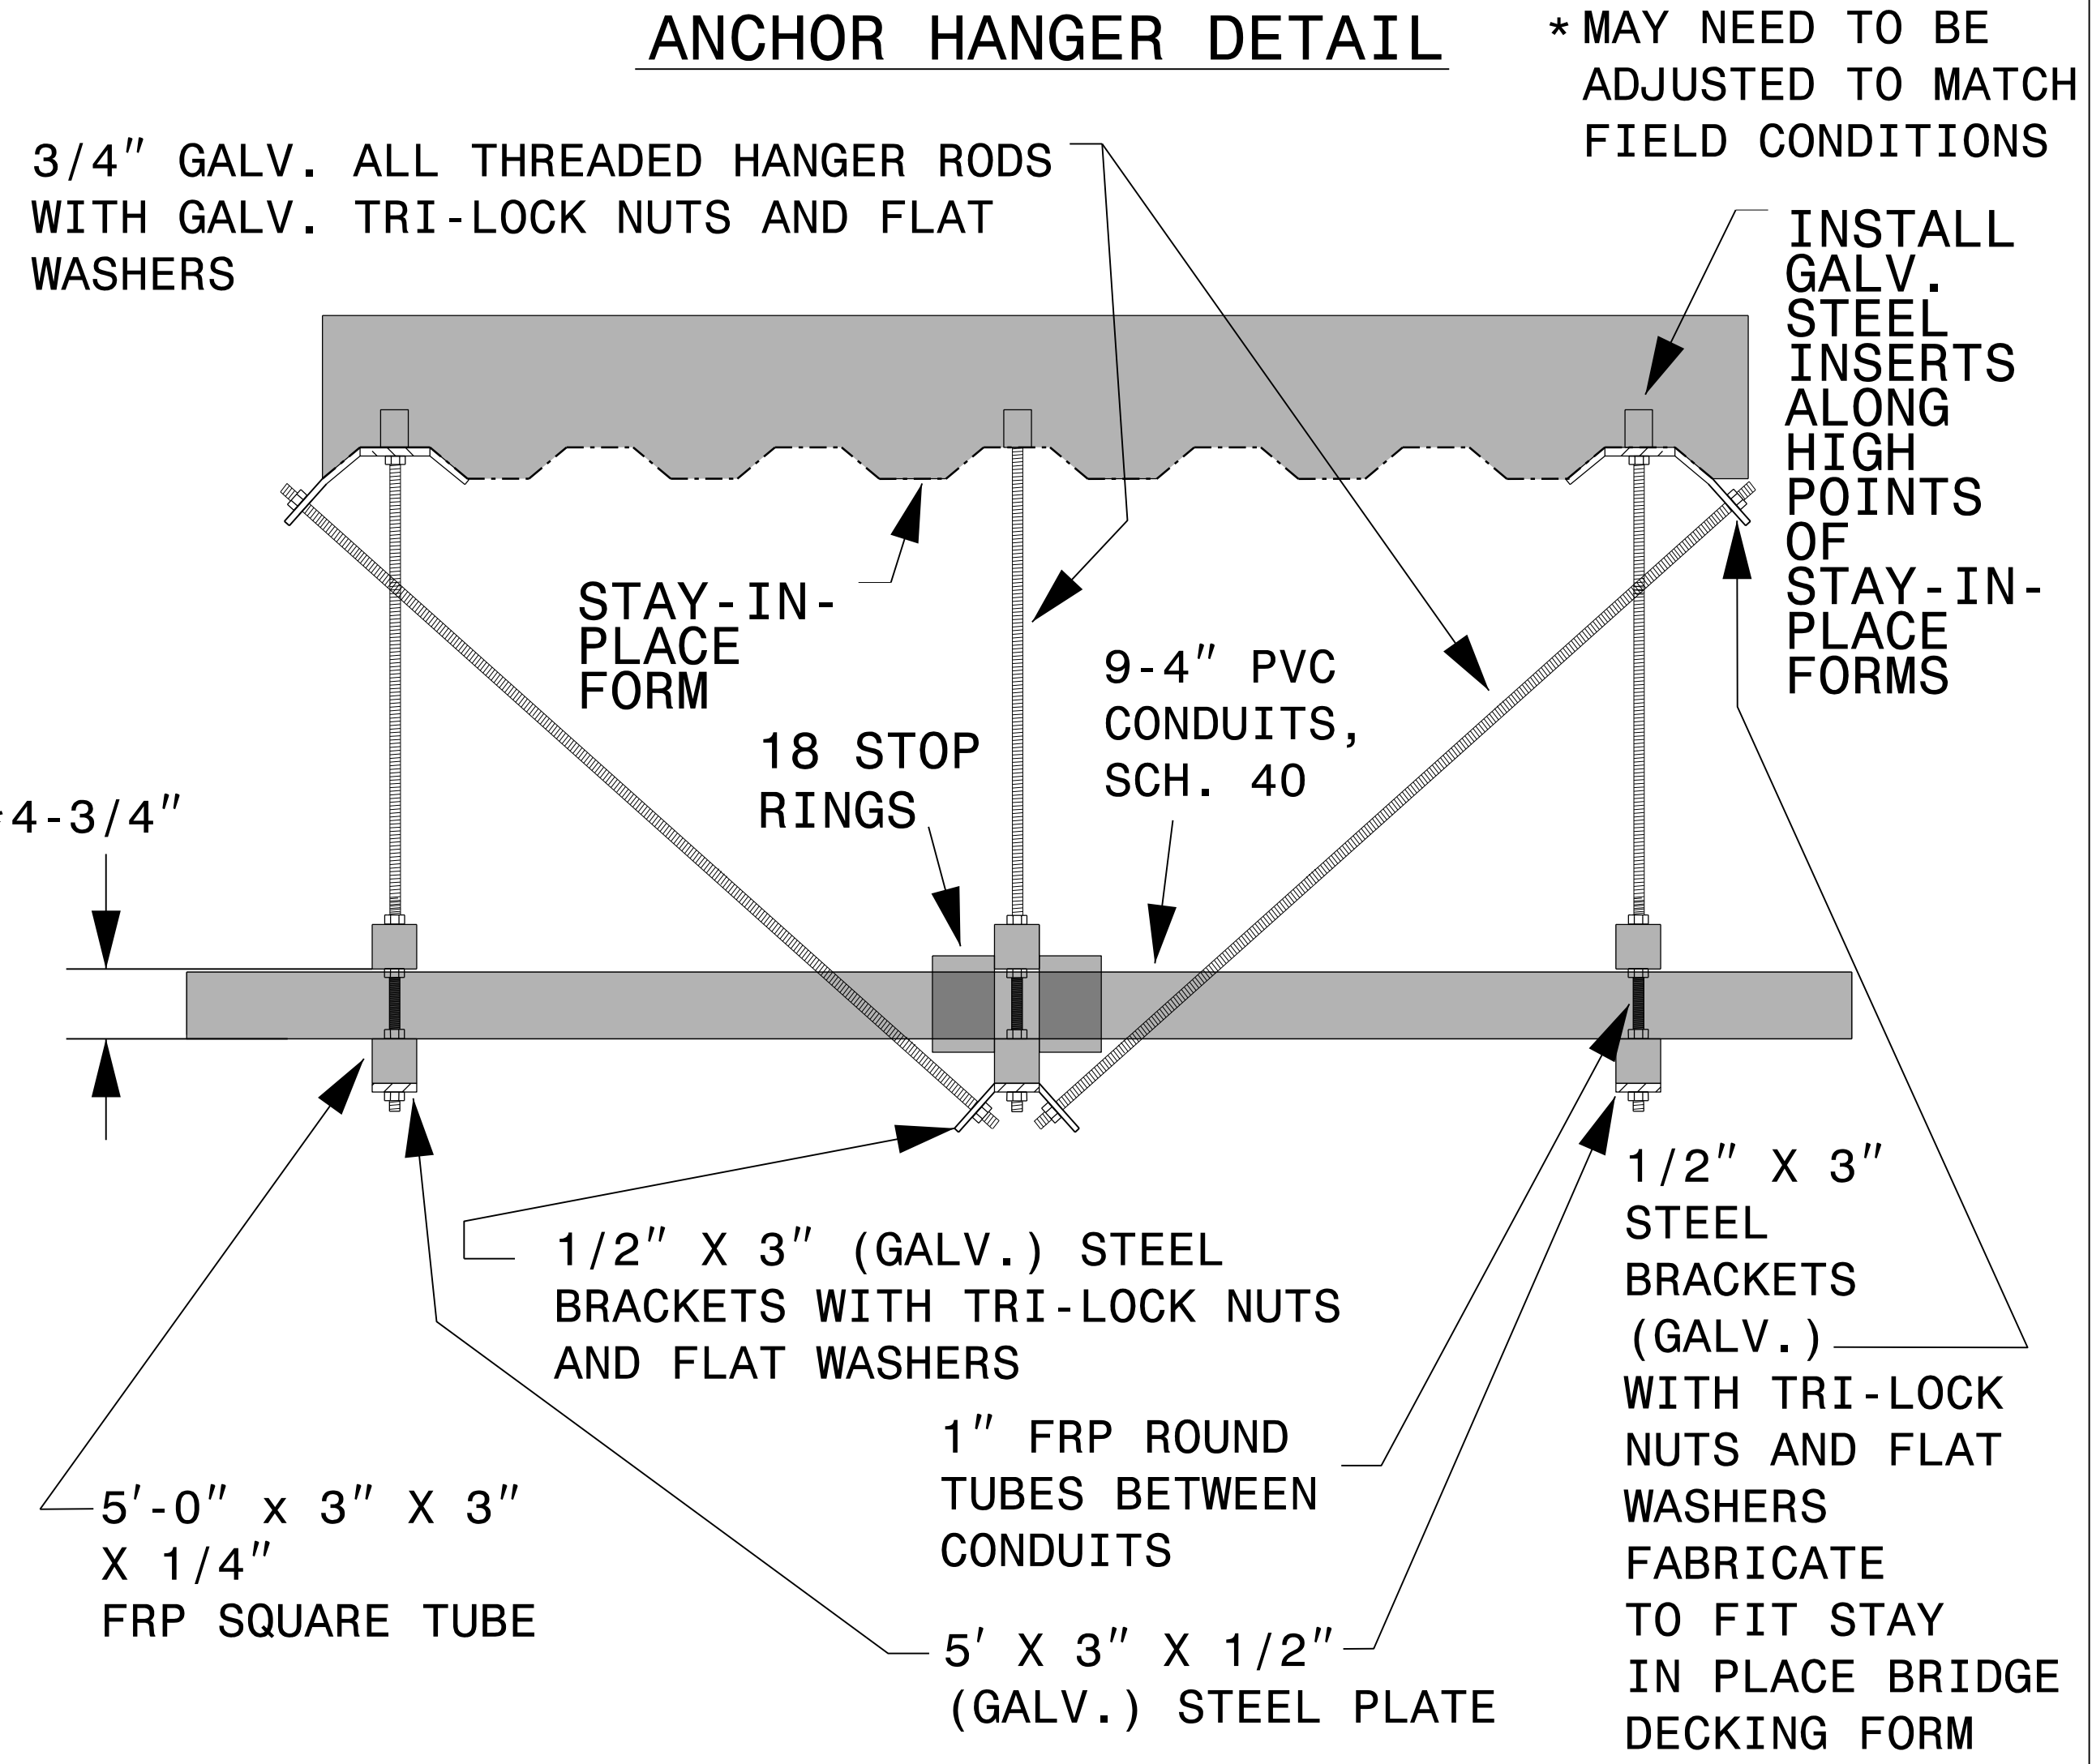

PROJECT NO. U-5839
HAYWOOD COUNTY
STATION: 24+64.13 -L- POT

STATE OF NORTH CAROLINA
DEPARTMENT OF TRANSPORTATION
RALEIGH

COREY D. BOUSQUET
ENGINEER
3/9/2023

REVISIONS				SHEET NO.			
NO.	BY:	DATE:	NO.	BY:	DATE:	SU-13	
1			3			TOTAL SHEETS	
2			4				

DOCUMENT NOT CONSIDERED FINAL UNLESS ALL SIGNATURES COMPLETED

+

+

DATE: 8/15/23 8:15 AM