

\oplus

HINDE ENGINEERING License No. C-2639 401 Harrison Oaks Blvd., Sulte 220 Cary, NC 27513

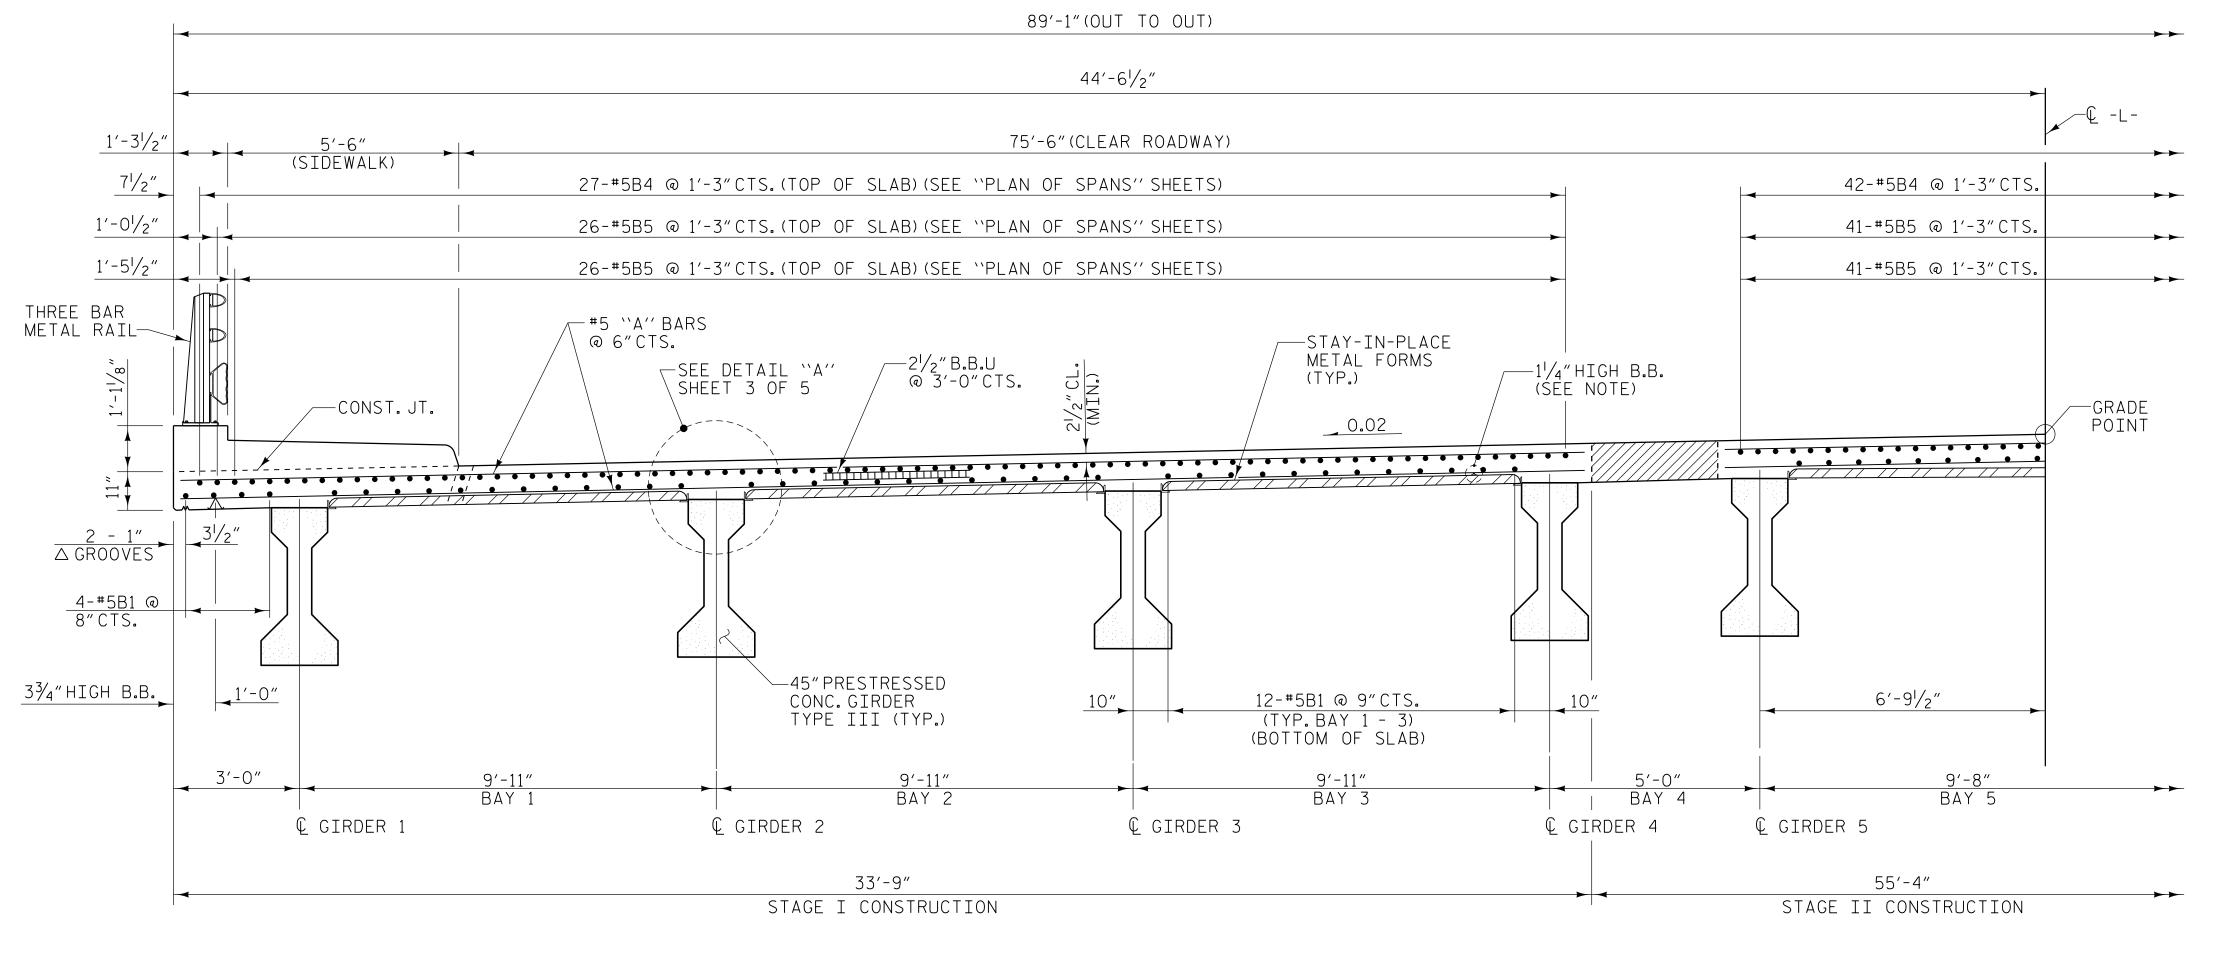

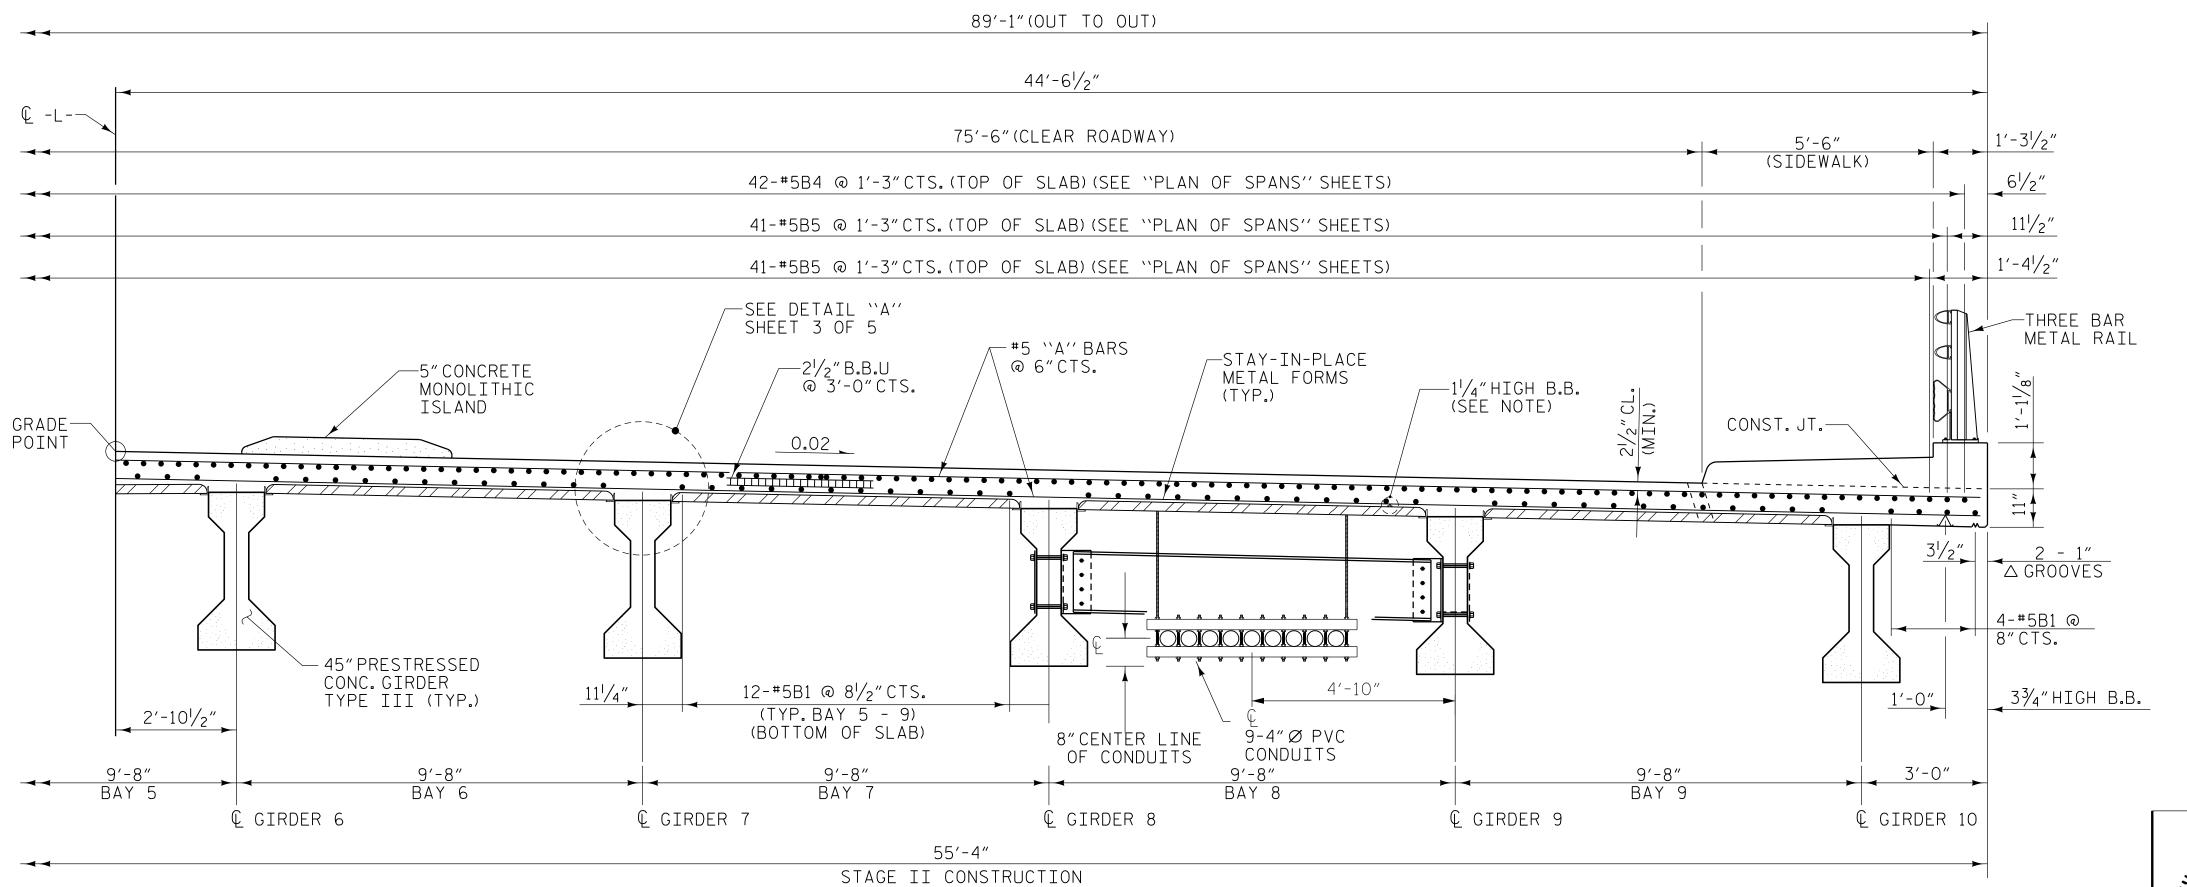

NV5 ENGINEERS & CONSULTANTS, INC. 6750 TRYON ROAD CARY, NC 27518 P: 919.851.1912 www.NV5.com NC License # F-1333 formerly CALYX Engineers & Consultants

U-5839 PROJECT NO._

> HAYWOOD COUNTY

31+45.00 -L- POT

SHEET 4 OF 5

DOCUMENT NOT CONSIDERED FINAL

UNLESS ALL SIGNATURES COMPLETED

3/9/2023

STATE OF NORTH CAROLINA DEPARTMENT OF TRANSPORTATION

SUPERSTRUCTURE TYPICAL SECTION BENTS

REVISIONS SHEET NO. SU-20 DATE: NO. BY: DATE: TOTAL SHEETS

TYPICAL HALF SECTIONS

(SHOWING LINK SLAB)

W.B.ALLEN Z.H.BROWN CHECKED BY : ___ DESIGN ENGINEER OF RECORD: L.K.AUSTIN DATE: 4/19