
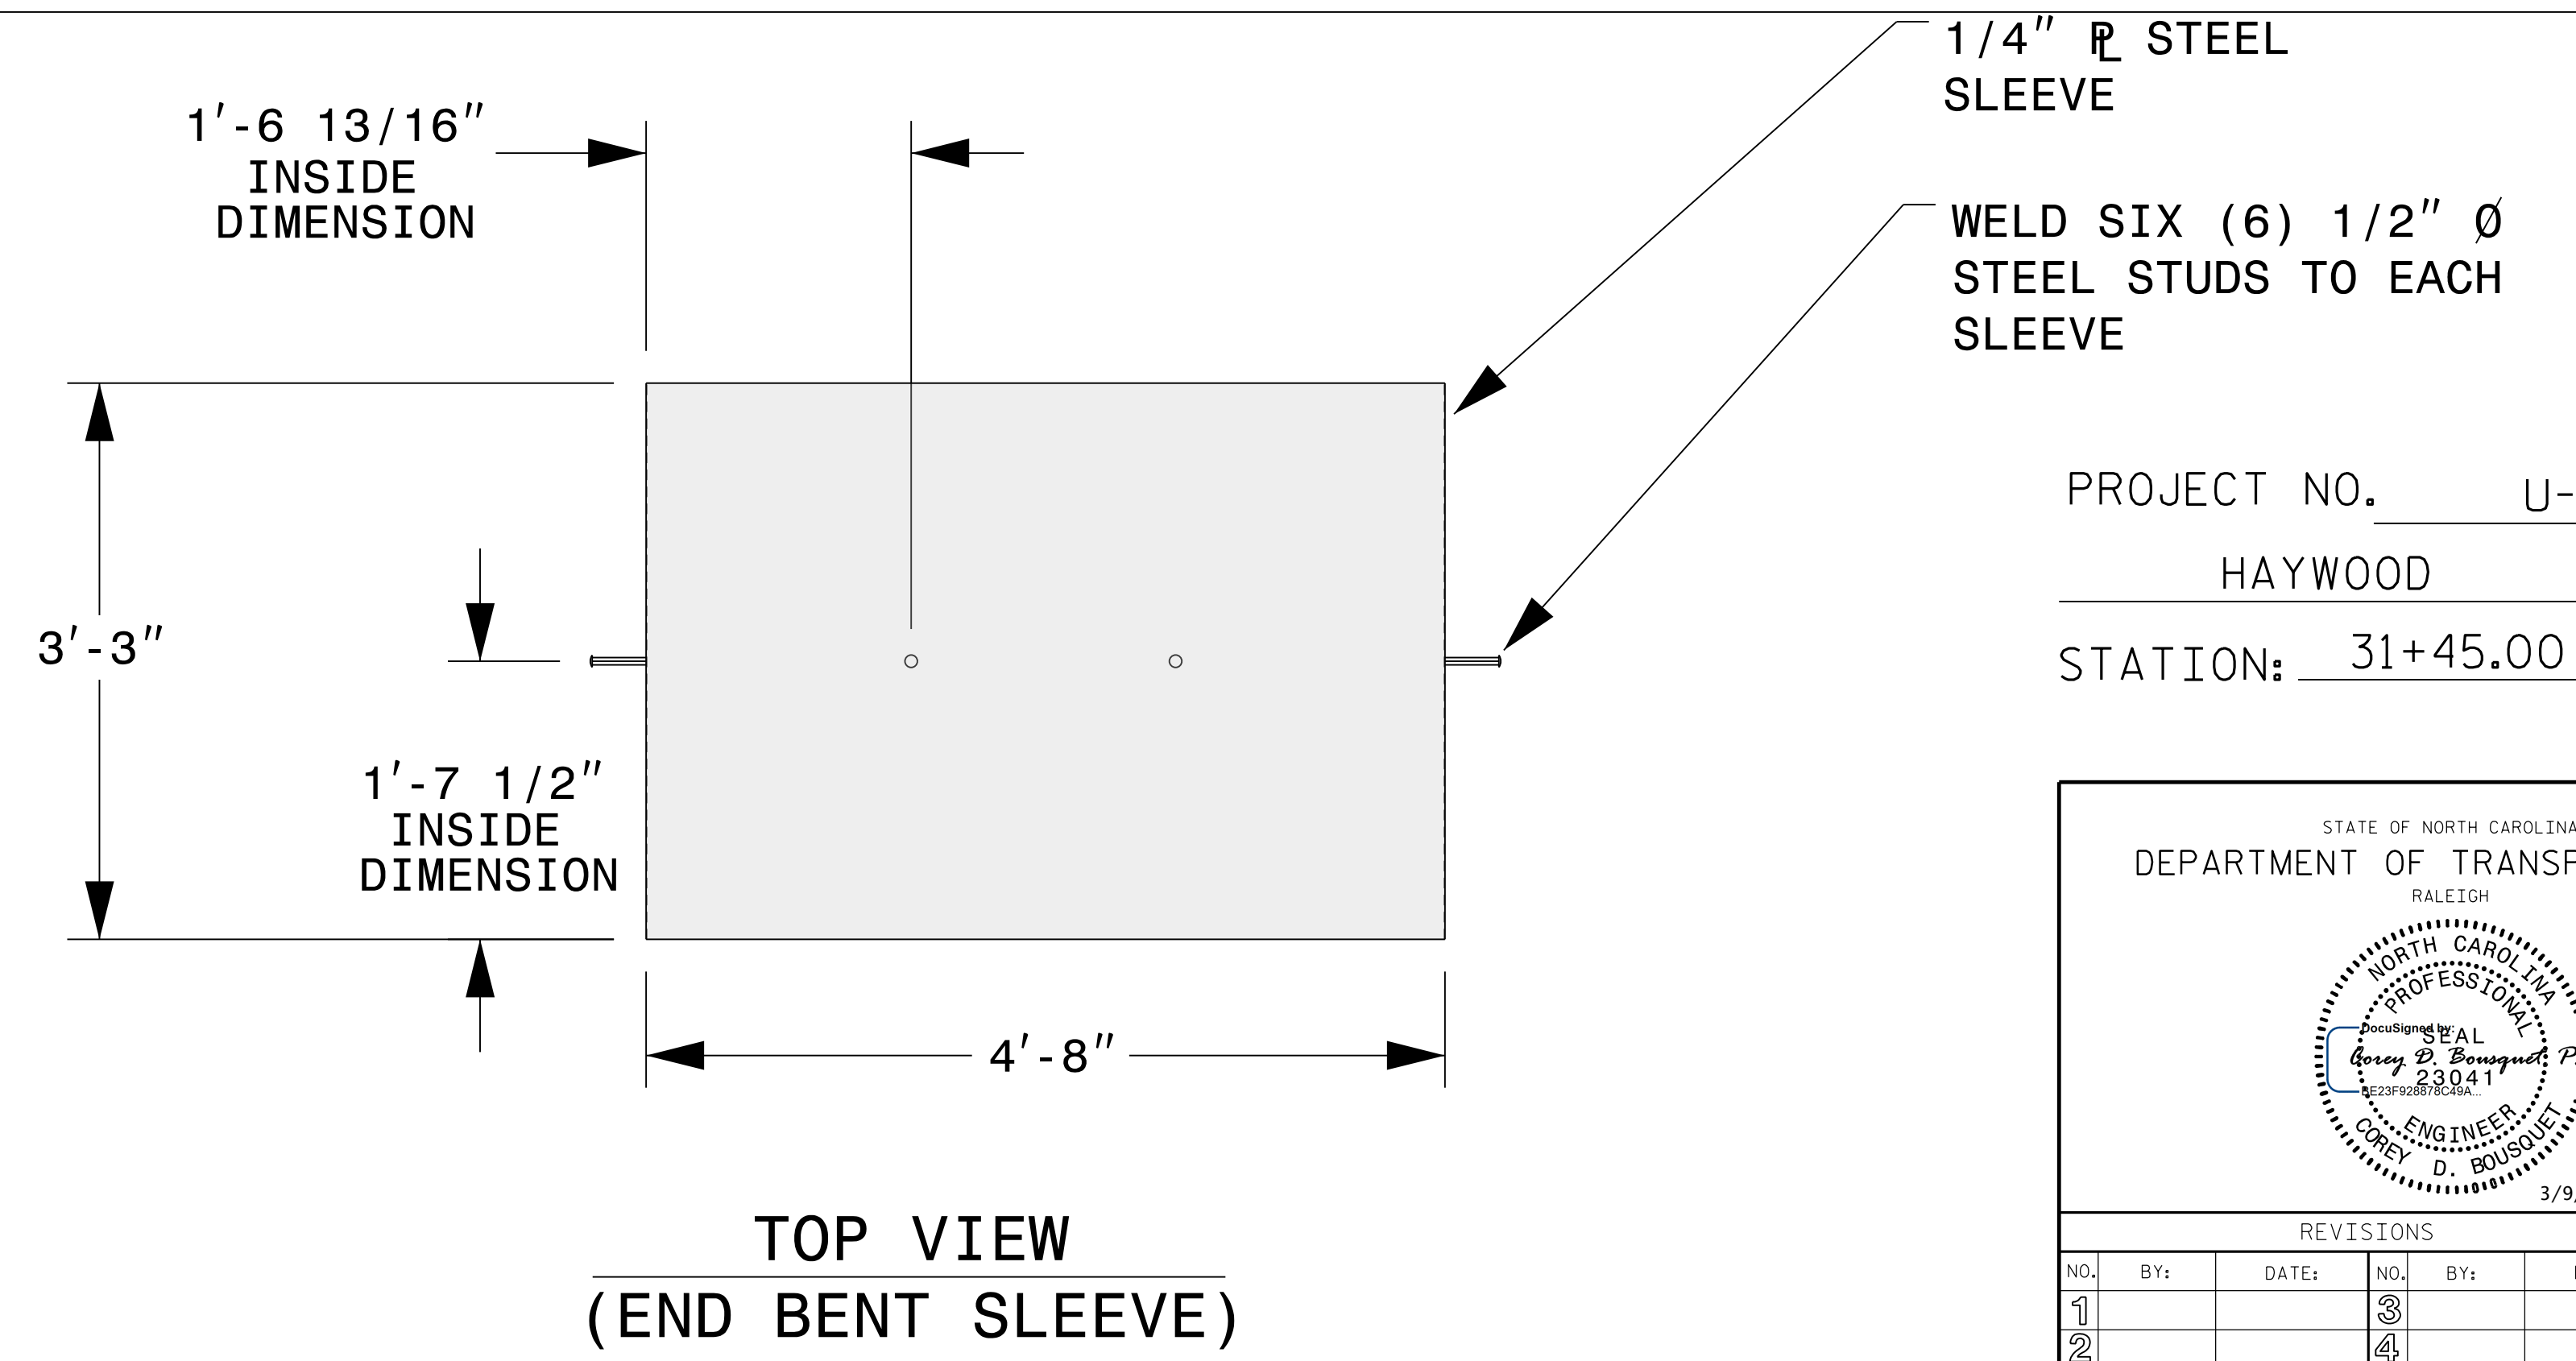
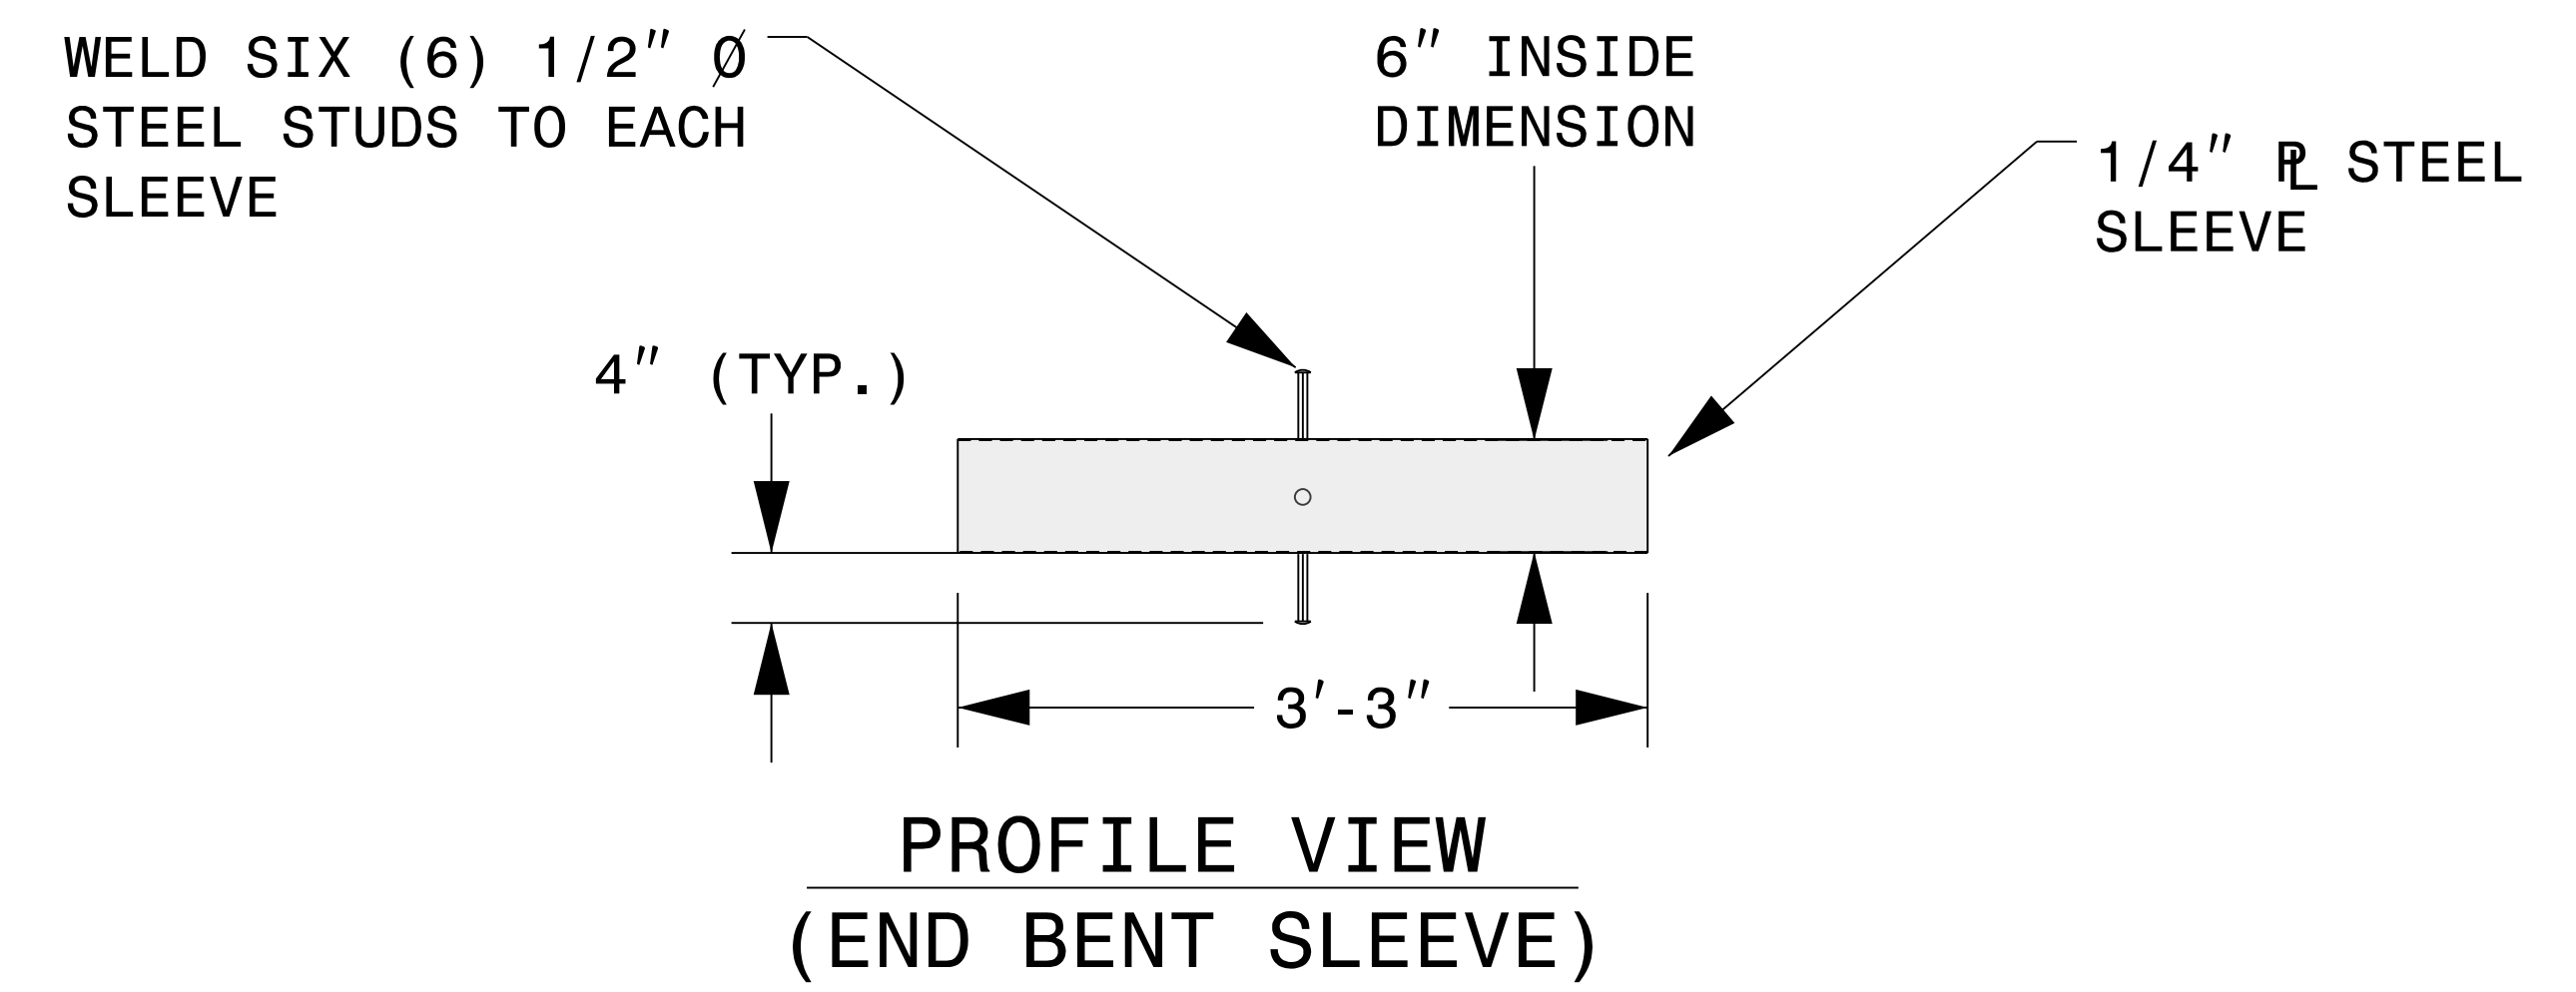
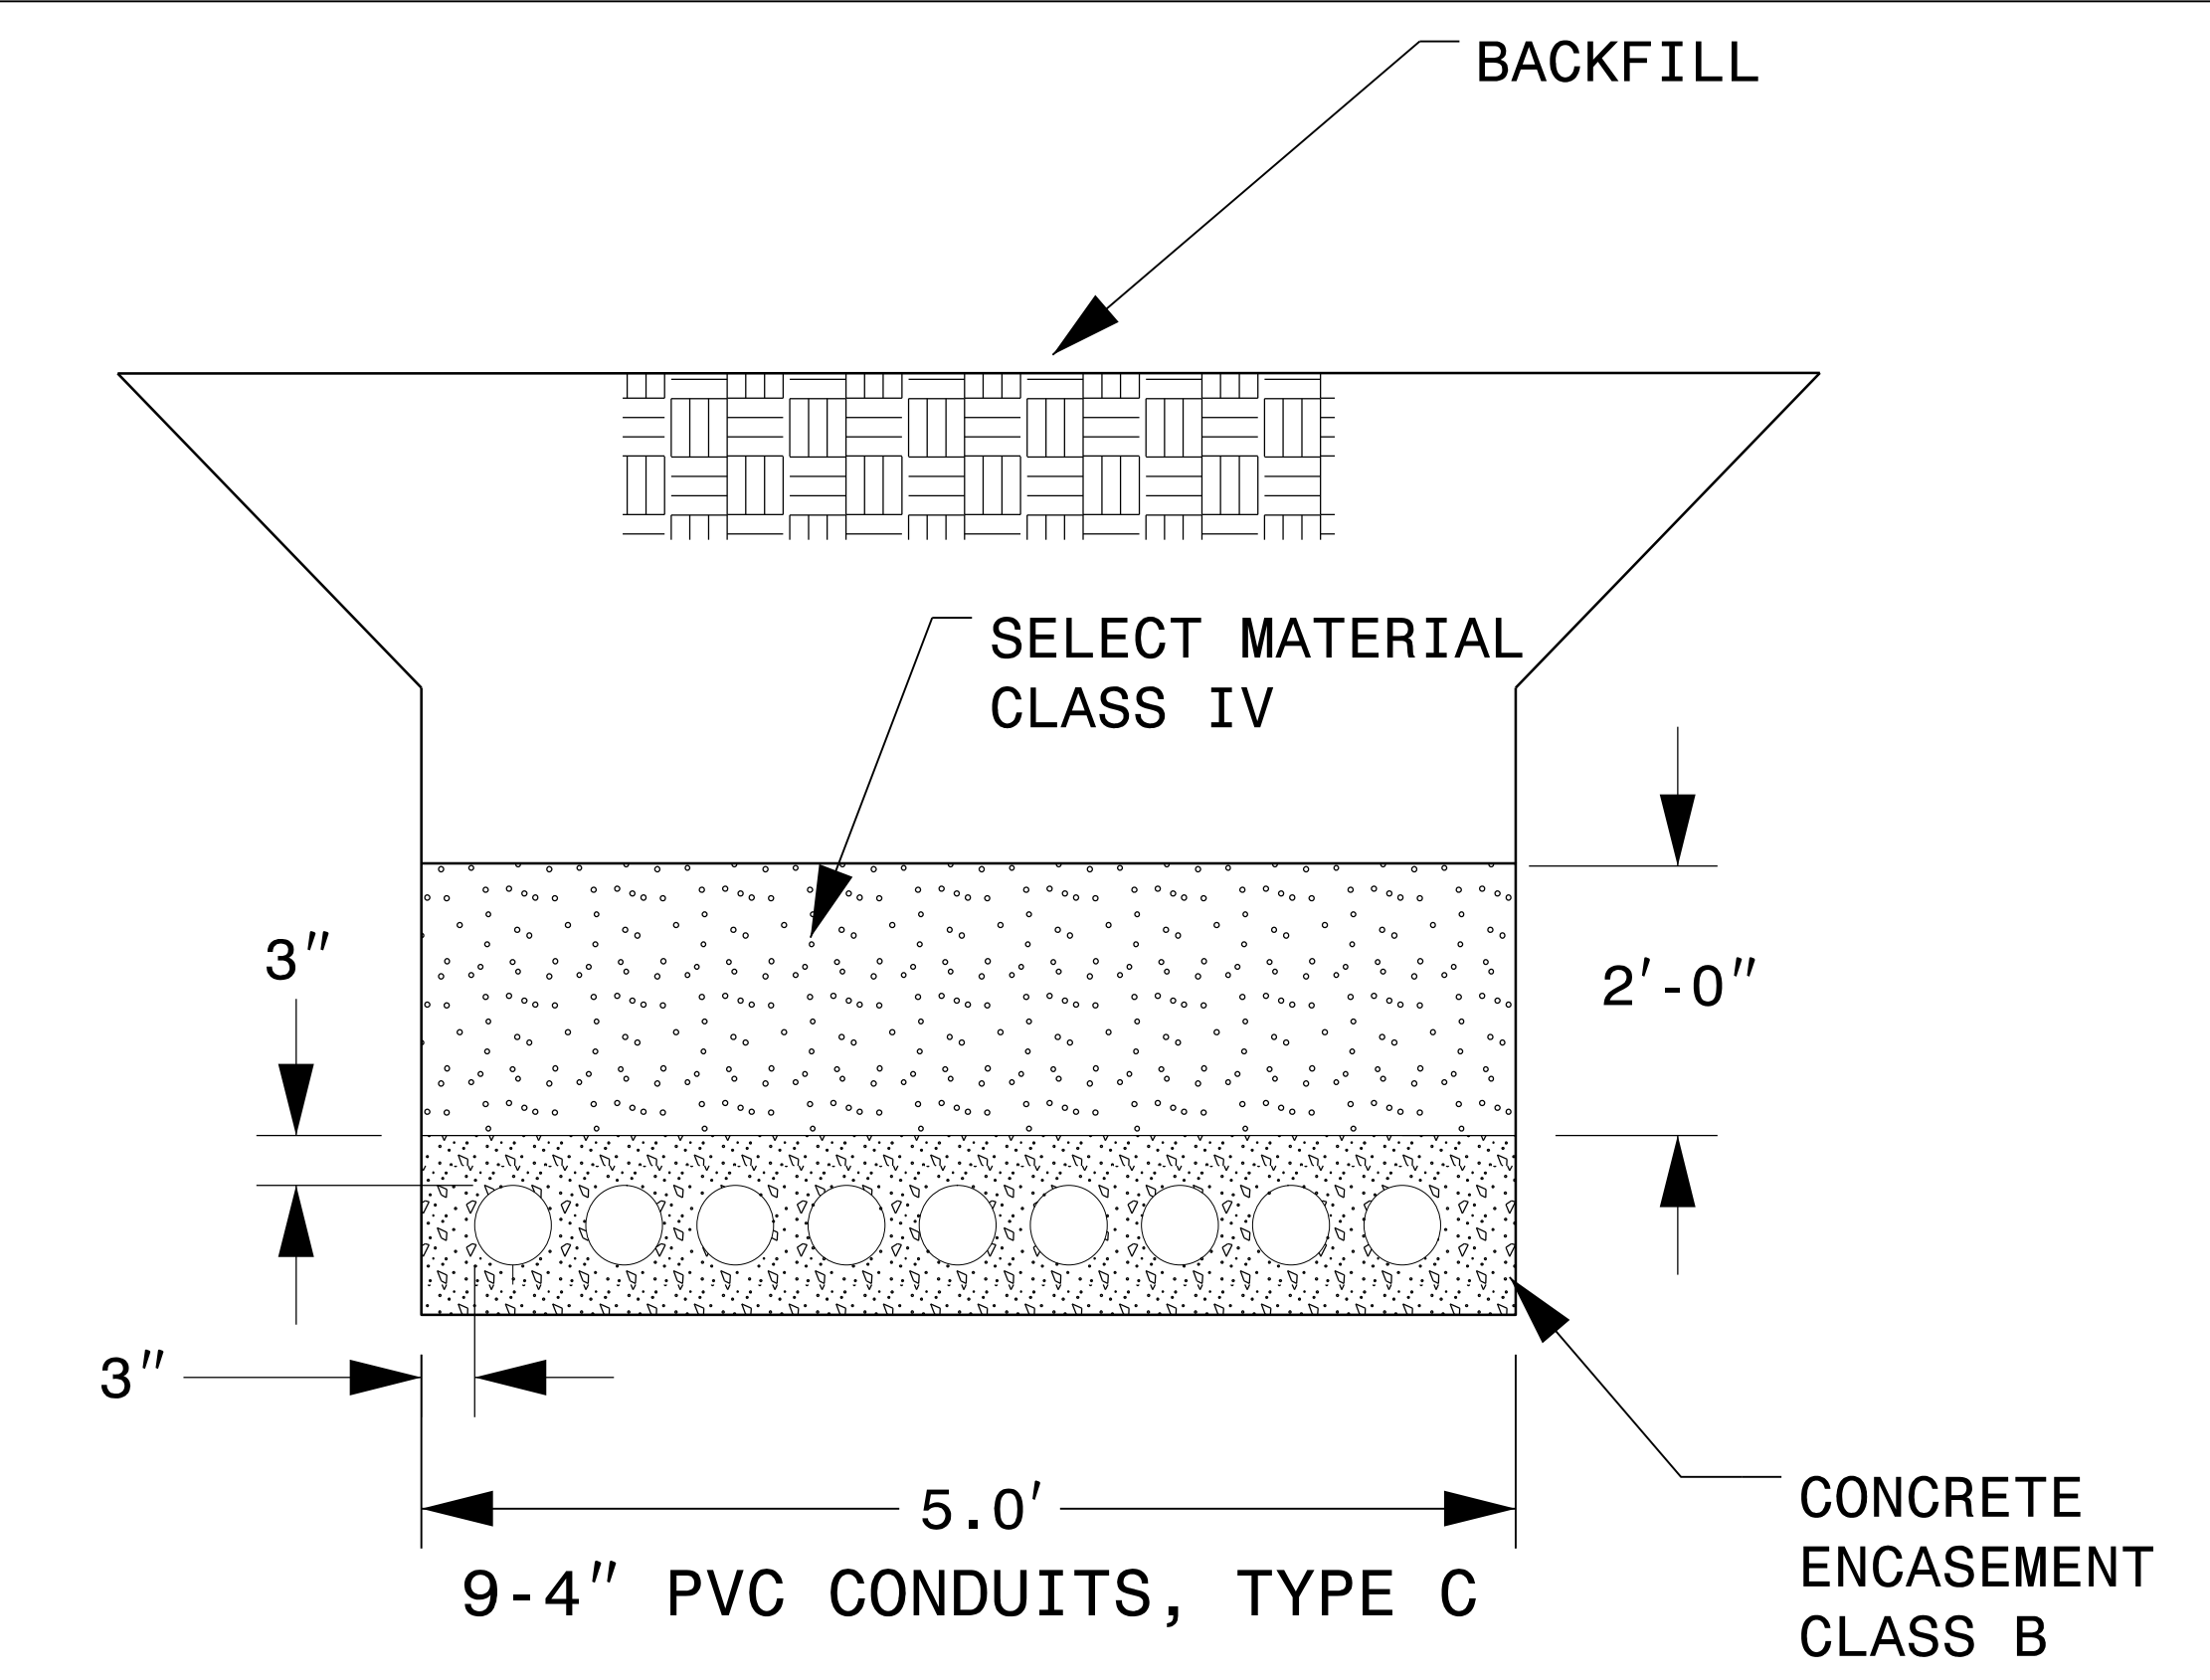
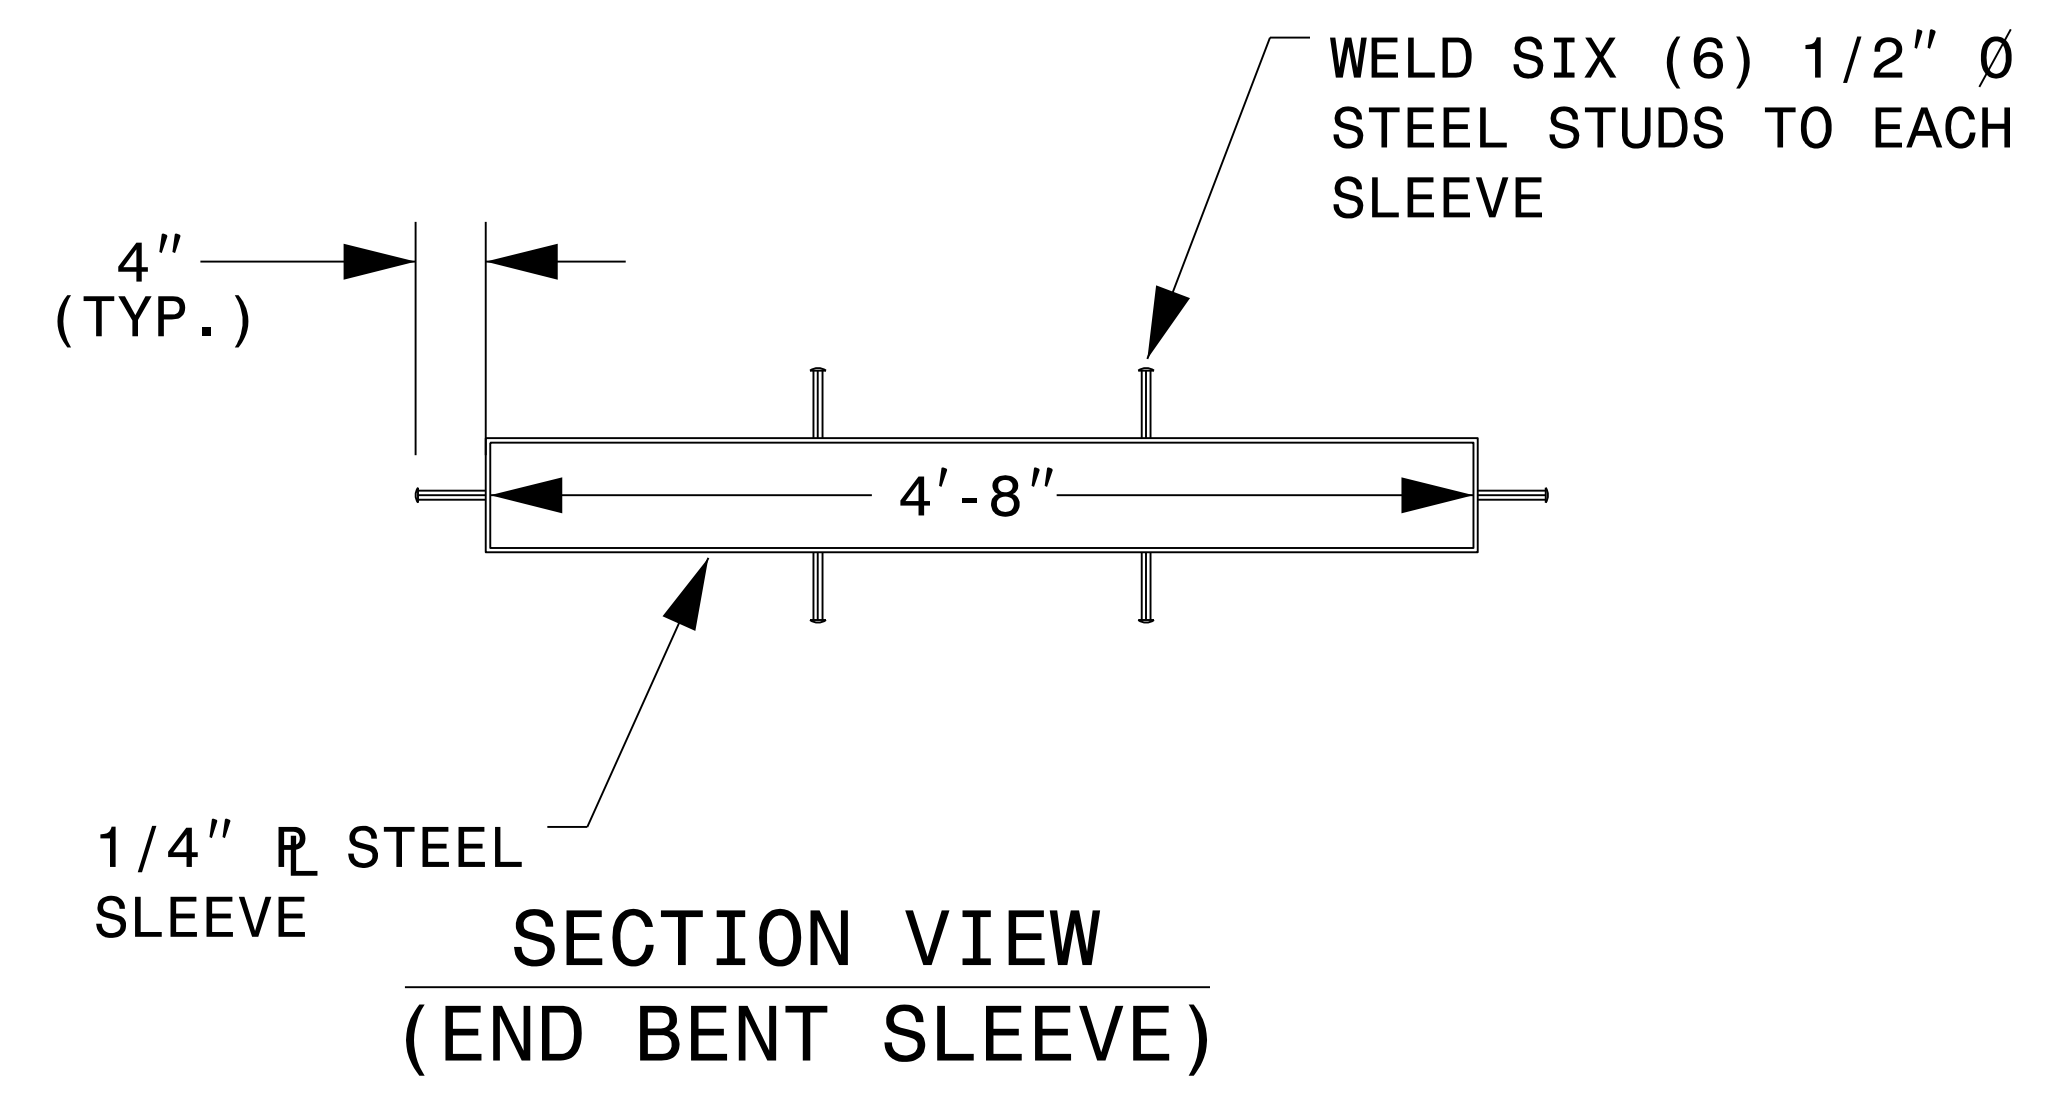


**DOCUMENT NOT CONSIDERED FINAL  
 UNLESS ALL SIGNATURES COMPLETED**

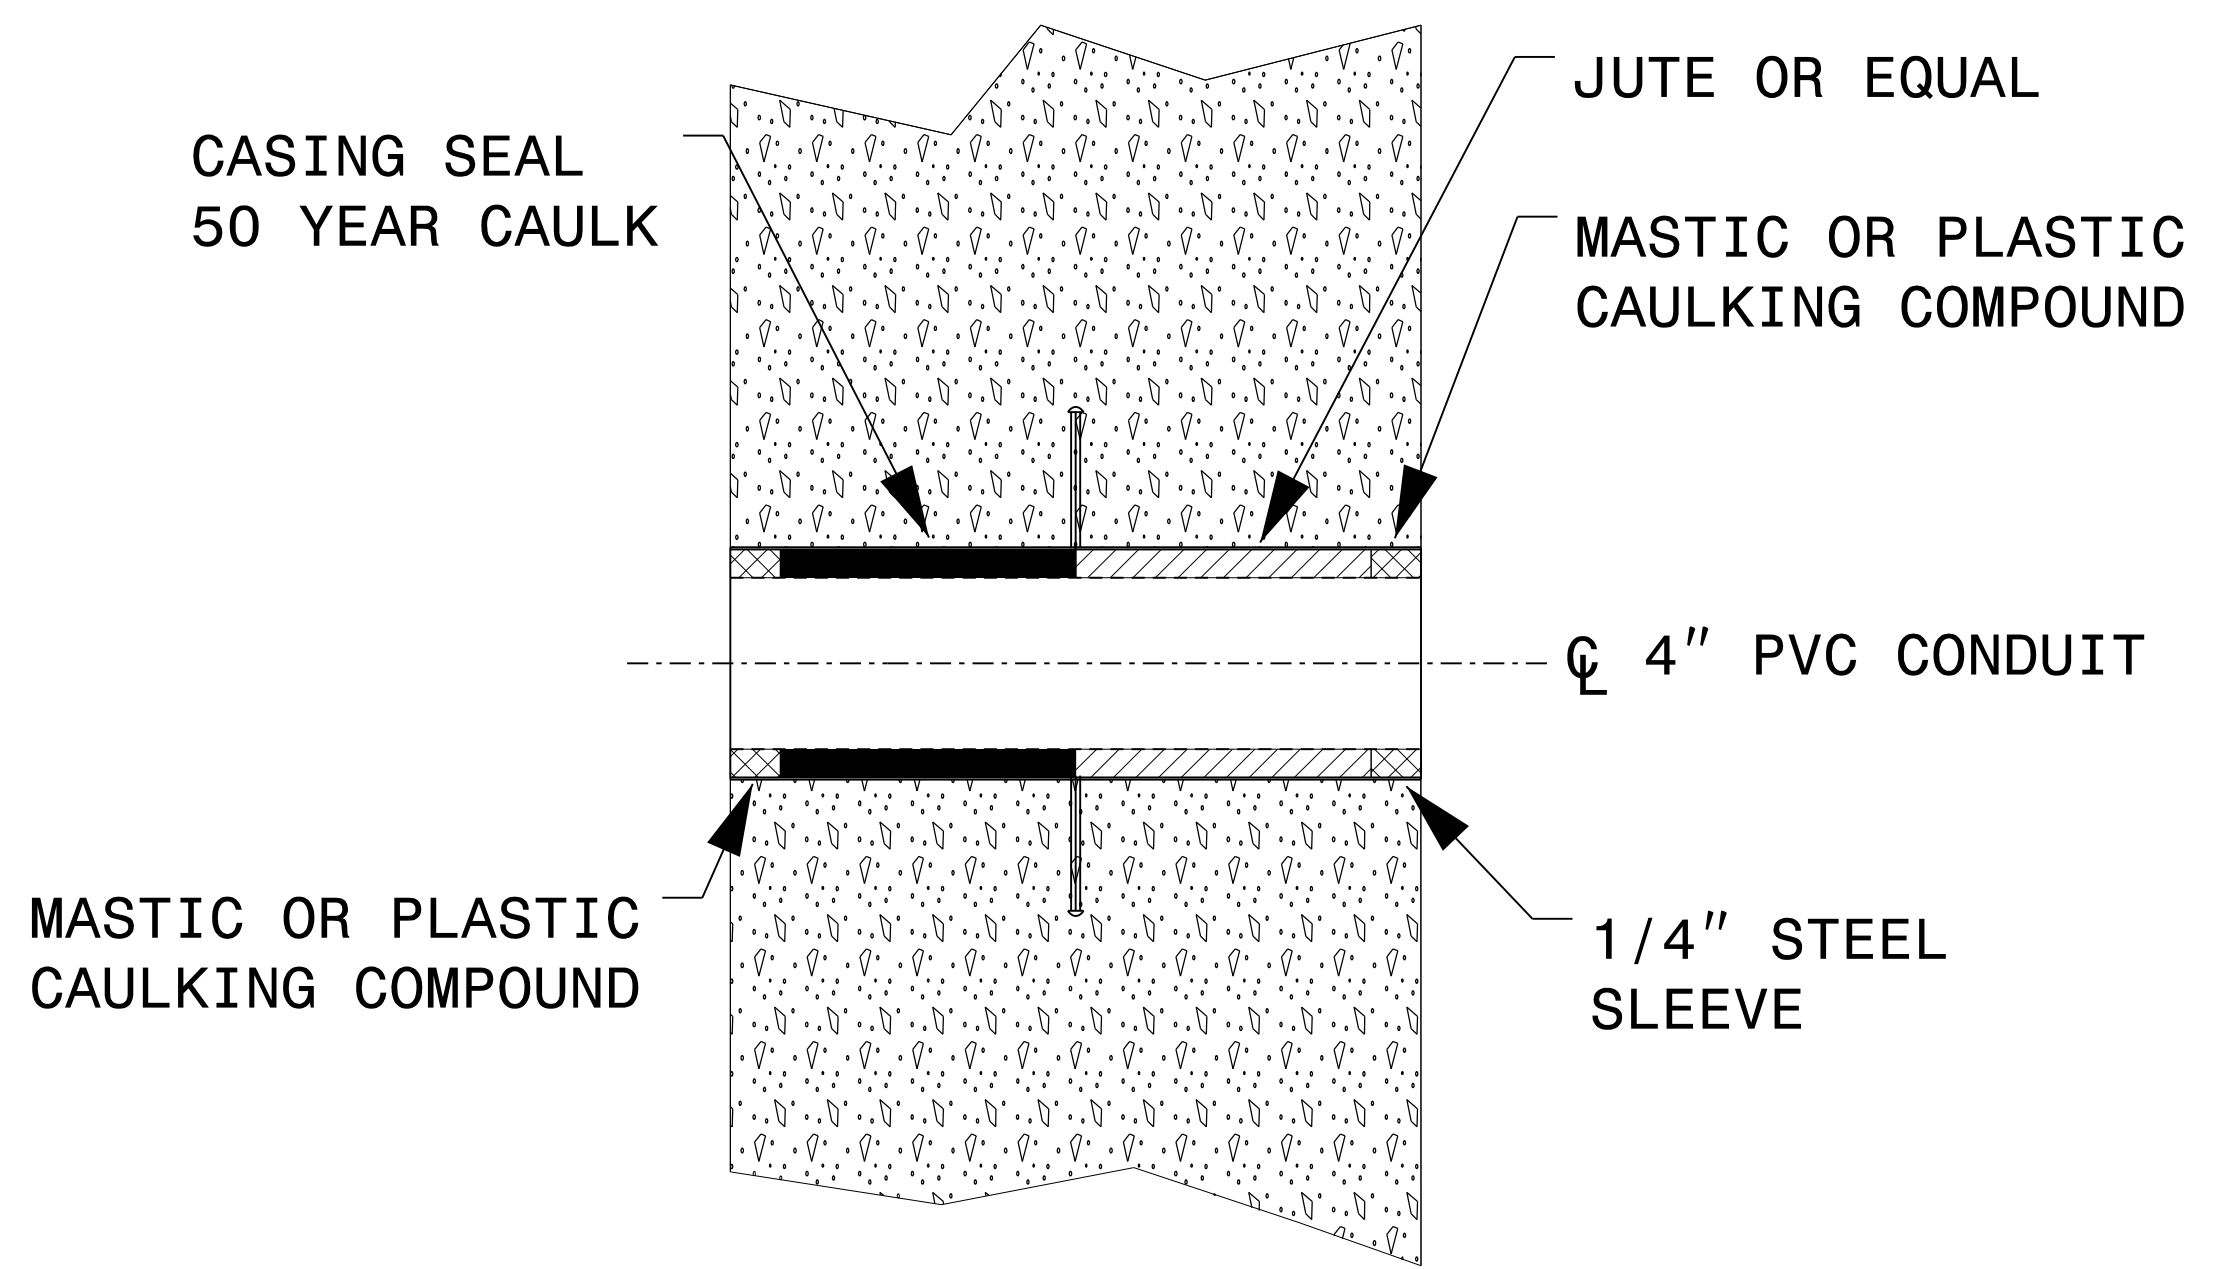

PROJECT NO. U-5839  
 HAYWOOD COUNTY  
 STATION: 31+45.00 -L- POT

STATE OF NORTH CAROLINA  
 DEPARTMENT OF TRANSPORTATION  
 RALEIGH

COREY D. BOUSQUET  
 ENGINEER  
 3/9/2023

REVISIONS						SHEET NO.
NO.	BY:	DATE:	NO.	BY:	DATE:	TOTAL SHEETS
1			3			SU-25
2			4			

ALL MATERIAL SHALL BE FREE OF ROCKS, FOREIGN MATERIAL, AND FROZEN EARTH. COMPACTION SHALL BE TO APPROXIMATELY 95% DENSITY IN ACCORDANCE WITH AASHTO T-99 AS MODIFIED BY THE DEPARTMENT OF TRANSPORTATION.

DRAWN BY :	W. B. ALLEN	DATE :	4/19
CHECKED BY :	Z. H. BROWN	DATE :	4/19
DESIGN ENGINEER OF RECORD:	L. K. AUSTIN	DATE :	4/19

+

+

DATE# TIME# FILE#