

B.17/99

PROPOSED RETAINING WALL #7

RETAINING WALL #7 (-WALL7-) LENGTH = 147.47'

GEOTECHNICAL ENGINEER


ENGINEER

Thomas J. Daily
3/31/2023

DOCUMENT NOT CONSIDERED FINAL
UNLESS ALL SIGNATURES COMPLETED





(ENGLISH)

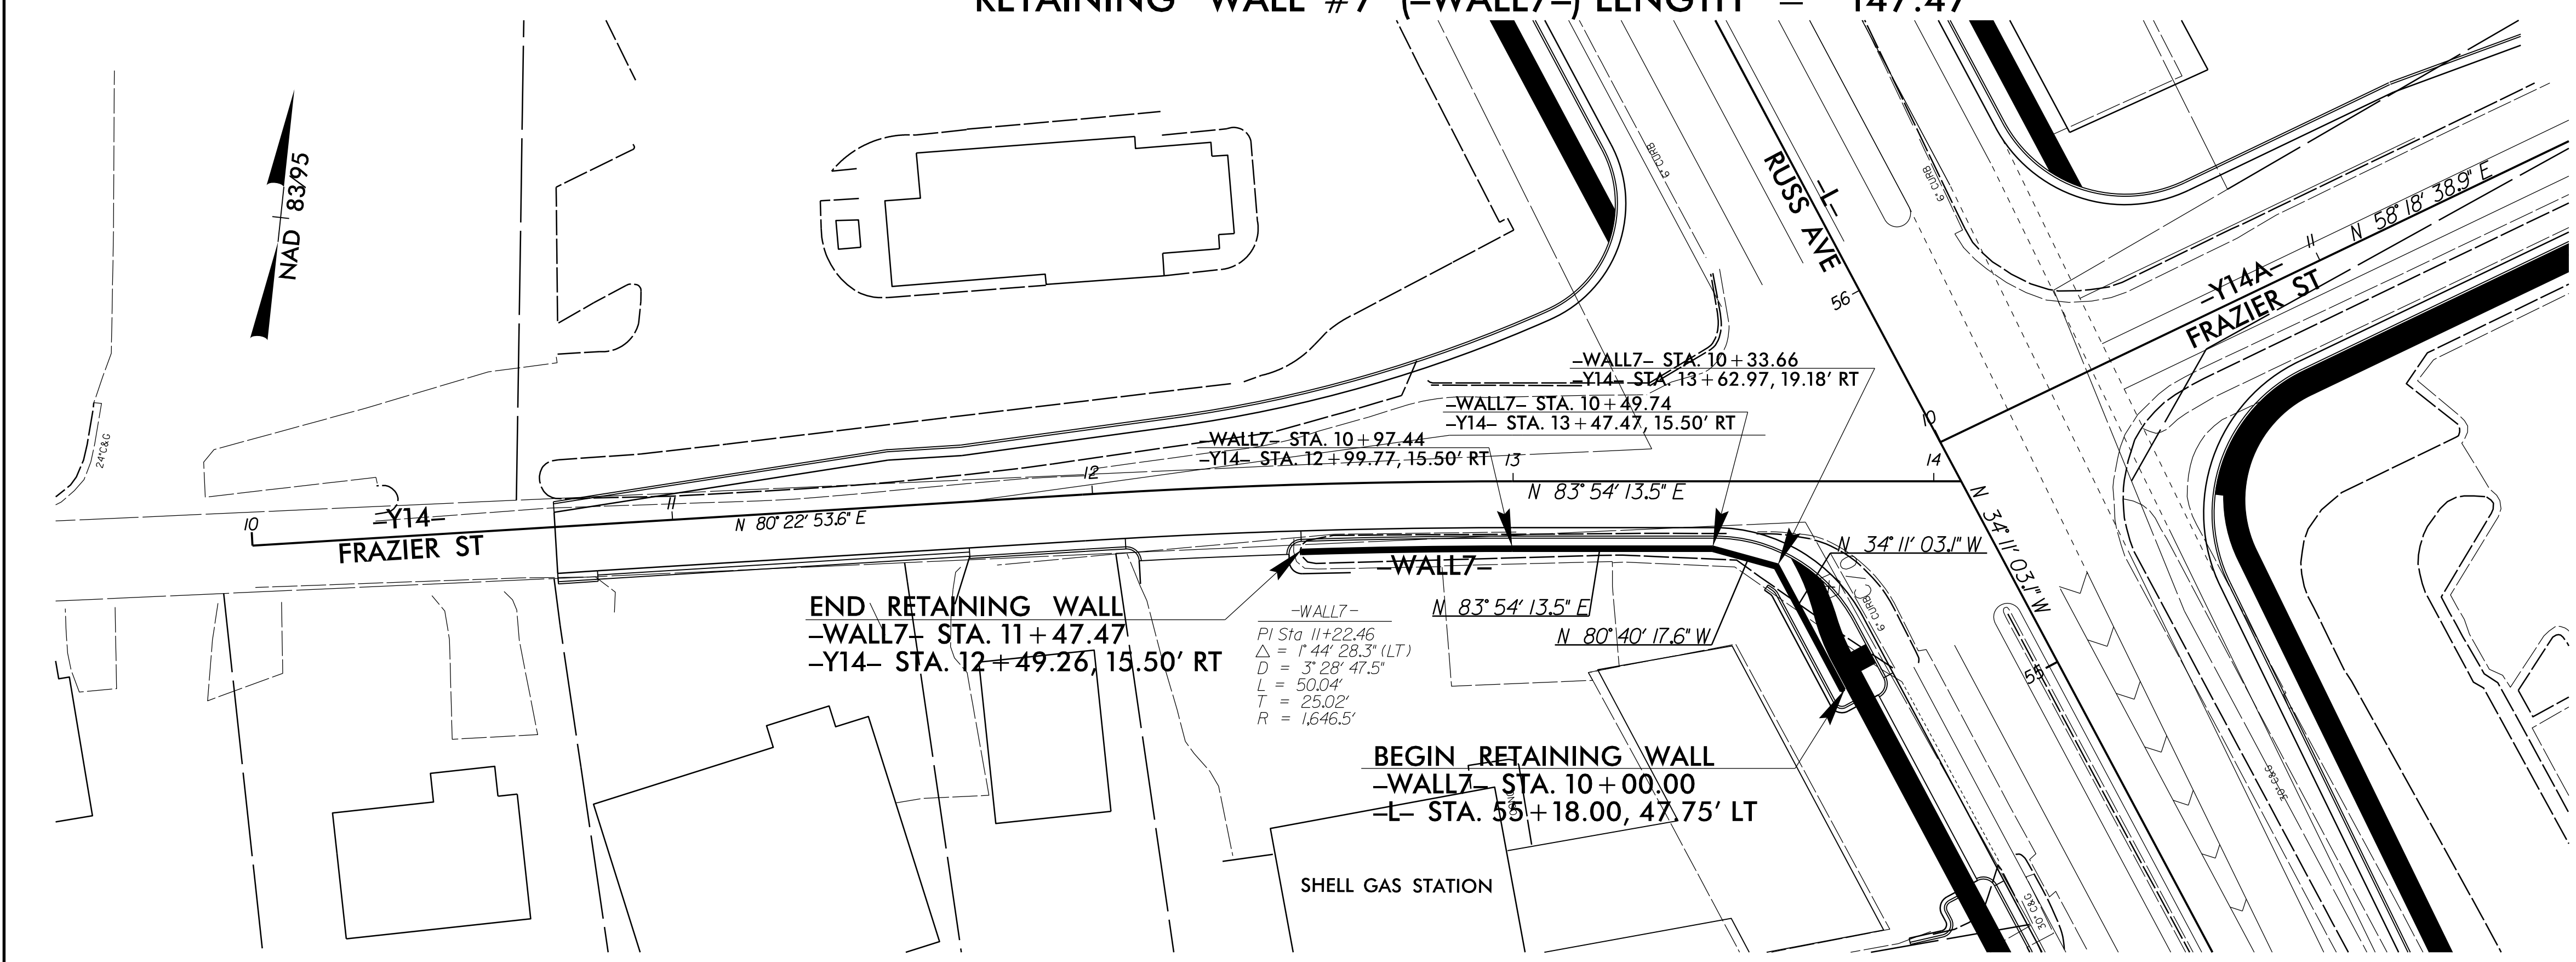

■ CONCRETE SIDEWALK /MEDIAN

NOTES:
SEE SHEET 35 FOR -Y14- PROFILE
SEE SHEETS 12 AND 22 FOR PLANS
SEE SHEETS X-41 & X-42 FOR CROSS SECTIONS

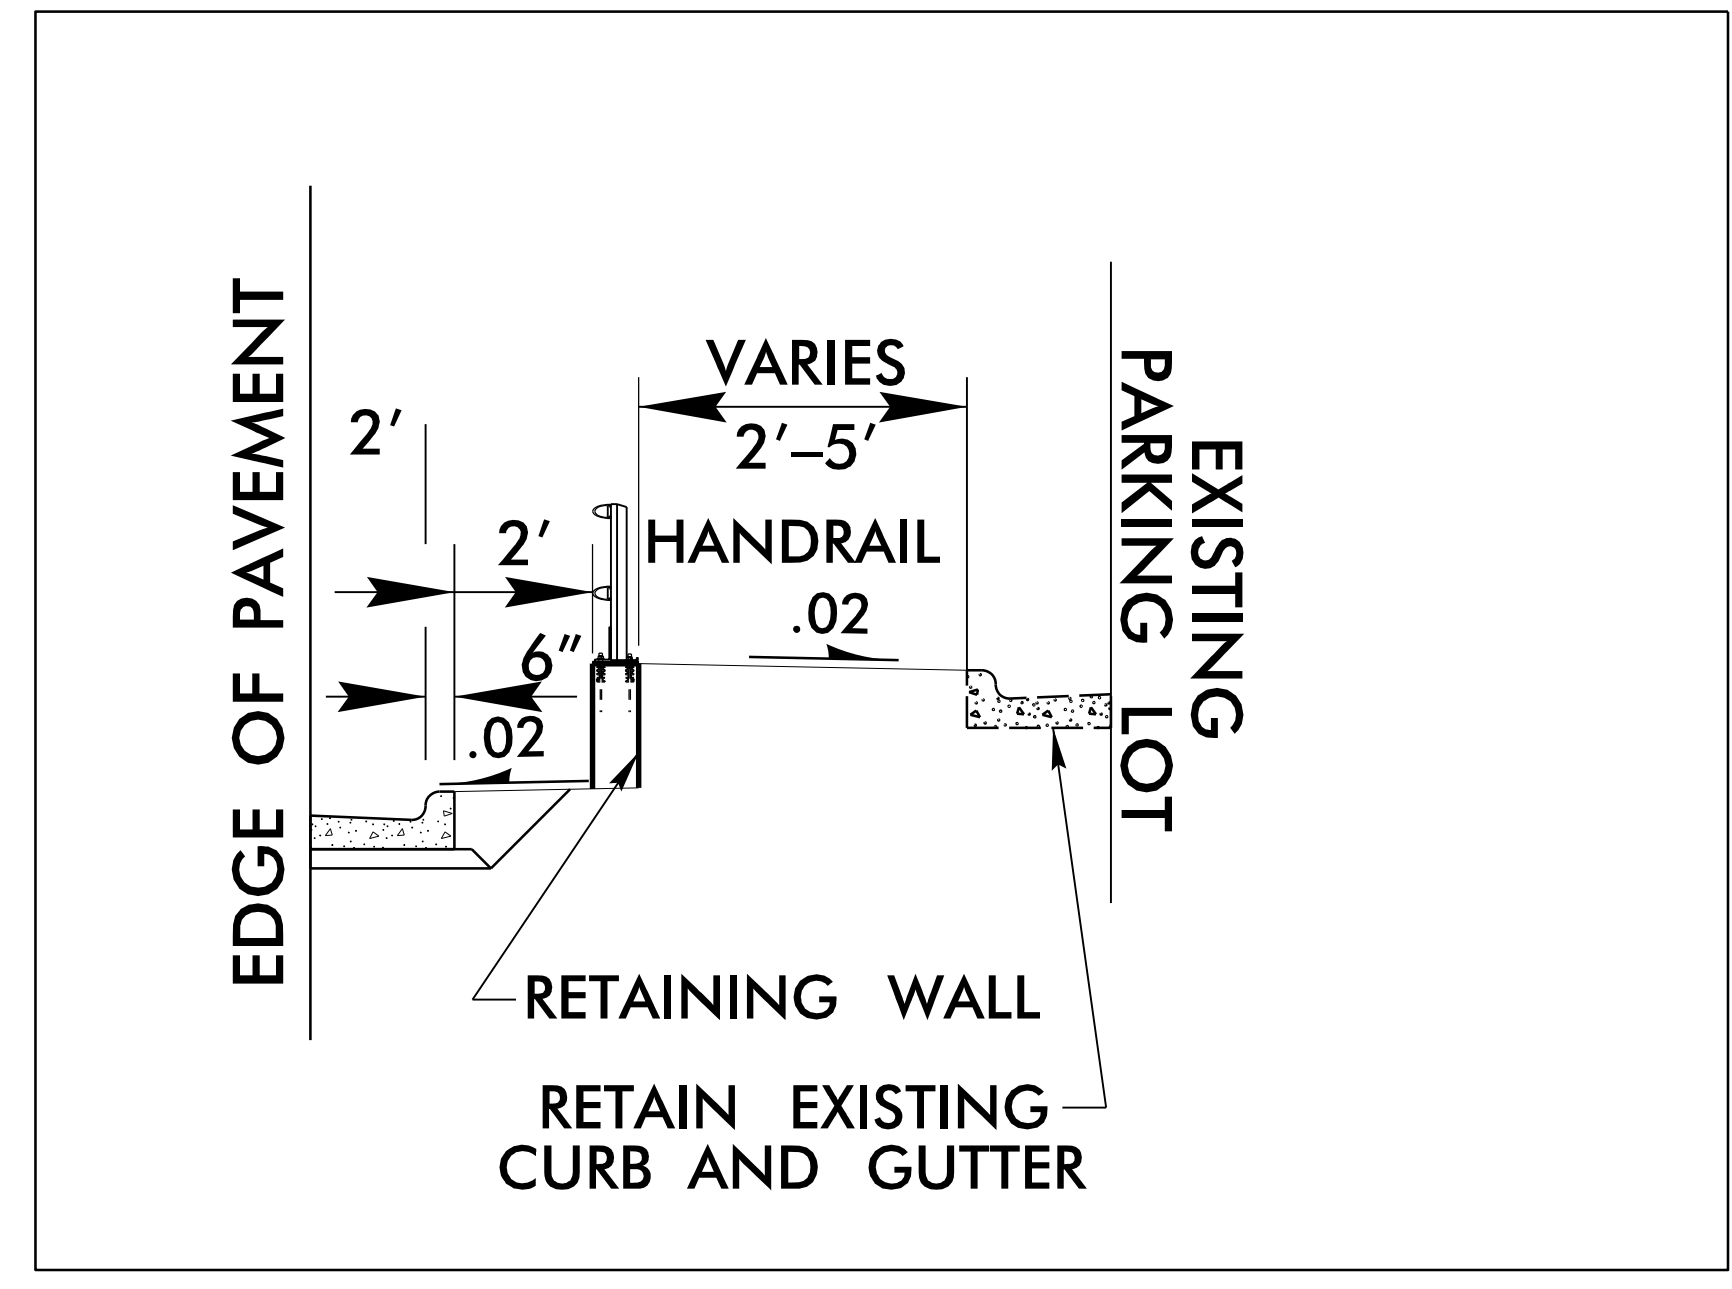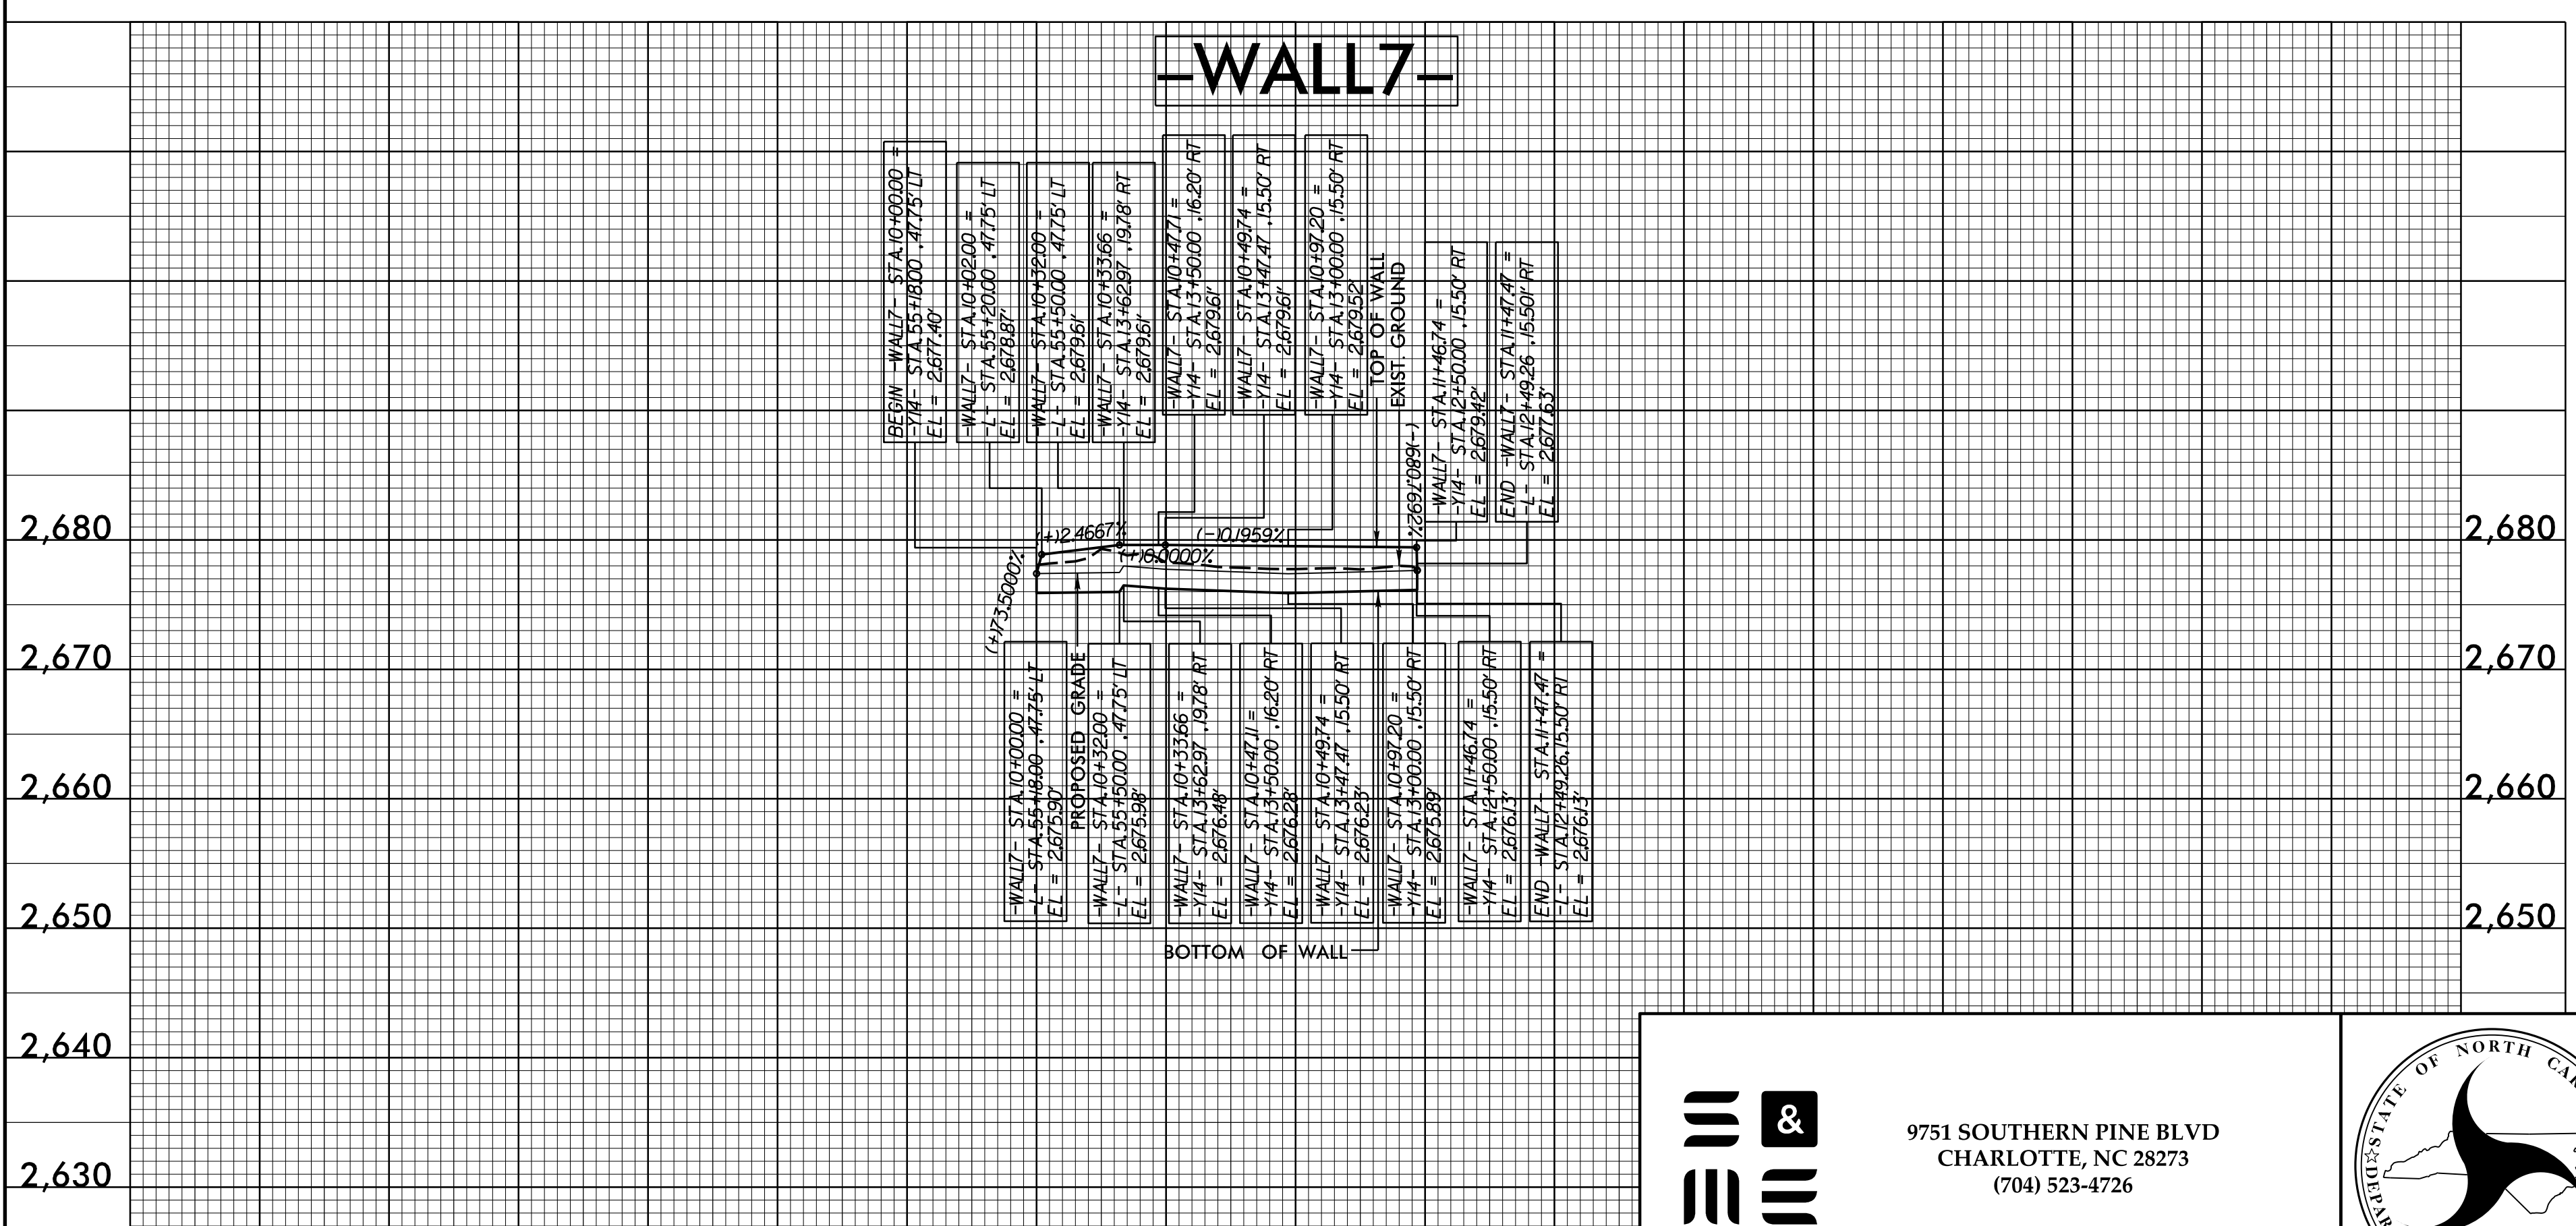

PROJECT NO.: U-5839
HAYWOOD COUNTY

RETAINING WALL NO. 7

REVISIONS					
NO.	BY	DATE	NO.	BY	DATE
1			3		
2			4		

SHEET NO. W-6

751 SOUTHERN PINE BLVD
CHARLOTTE, NC 28273
(704) 523-4726

NORTH CAROLINA
DEPARTMENT OF TRANSPORTATION
DIVISION OF HIGHWAYS

GEOTECHNICAL
ENGINEERING UNIT

PREPARED BY: J. DAILY DATE: 2/6/23
REVIEWED BY: K. HILL DATE: 2/6/23

10 + 00 11 + 00