


5/14/99



NC LICENSE #F-0102  
200 SOUTH TRYON, SUITE 200  
CHARLOTTE, N.C. 28202

PROJECT REFERENCE NO. U-5873	SHEET NO. 9
ROADWAY DESIGN ENGINEER	HYDRAULICS ENGINEER
DocuSigned by: Frank Masterson	DocuSigned by: Jason Leving
<b>DOCUMENT NOT CONSIDERED FINAL UNLESS ALL SIGNATURES COMPLETED</b>	

820  
810  
800  
790  
780

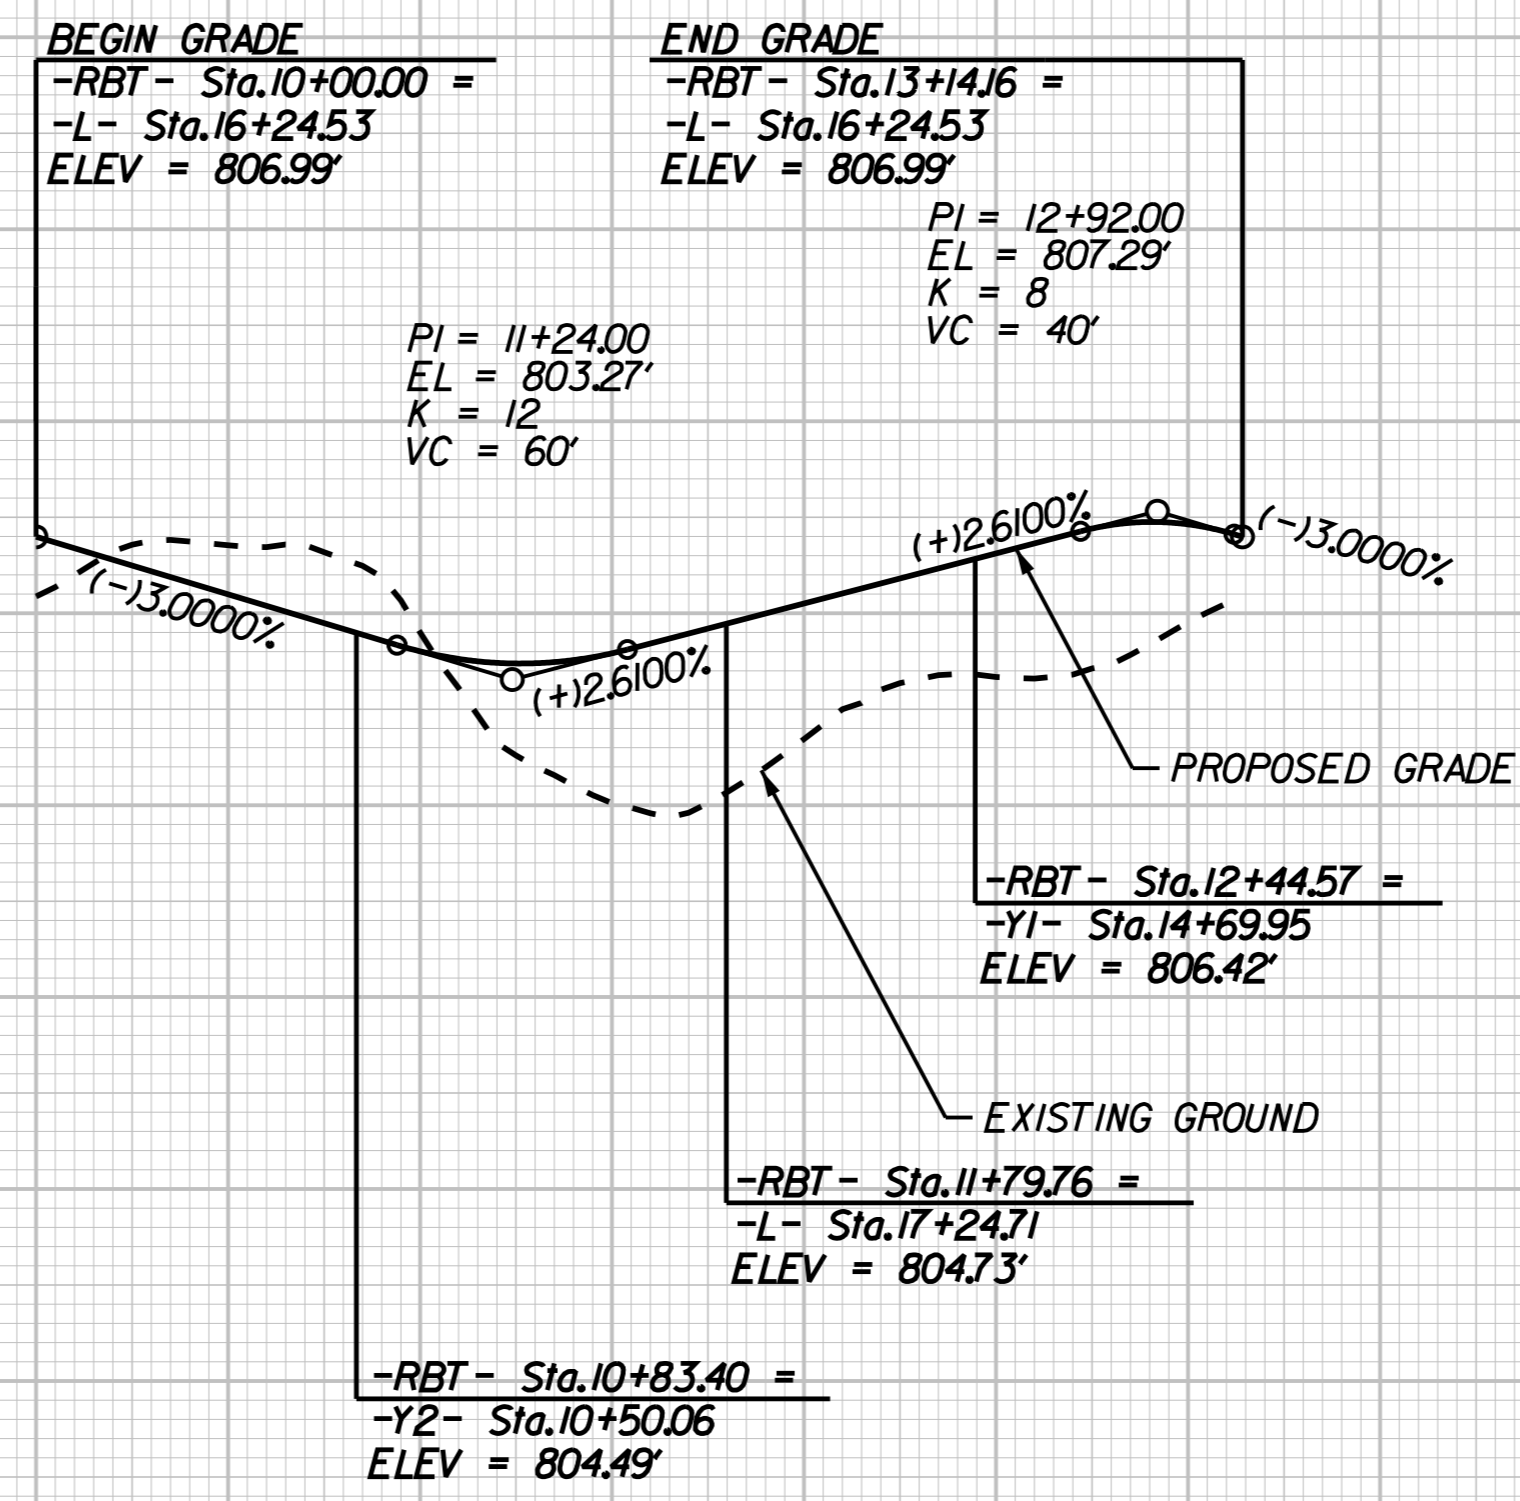


**-RBT-**

FOR -RBT- PLAN, SEE SHEETS 2B-1 & 4

10 11 12 13

820  
810  
800  
790  
780

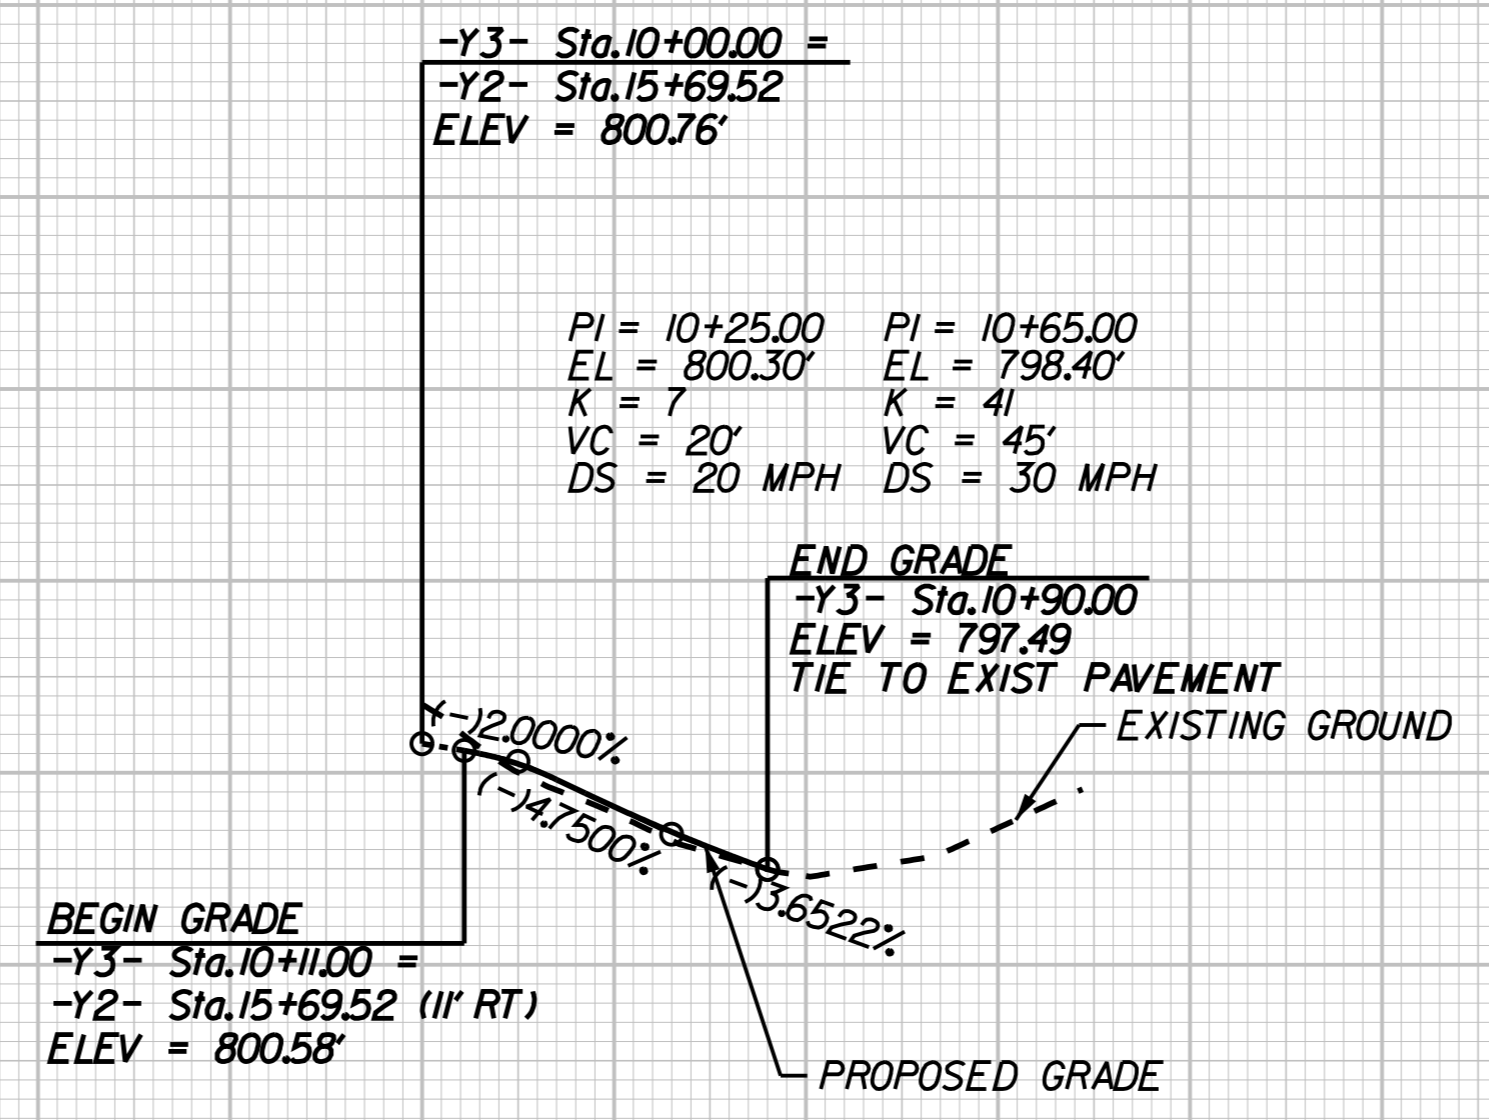

**-Y3-**

FOR -Y3- PLAN, SEE SHEET 5

10 11

2/02/2017