

5/14/99

Kimley»Horn

NC LICENSE #F-0102
200 SOUTH TRYON, SUITE 200
CHARLOTTE, N.C. 28202


PROJECT REFERENCE NO. U-5873	SHEET NO. 10
ROADWAY DESIGN ENGINEER	HYDRAULICS ENGINEER
DocuSigned by: Frank Masterson	DocuSigned by: Jason Lawing

**DOCUMENT NOT CONSIDERED FINAL
UNLESS ALL SIGNATURES COMPLETED**

820

810

800

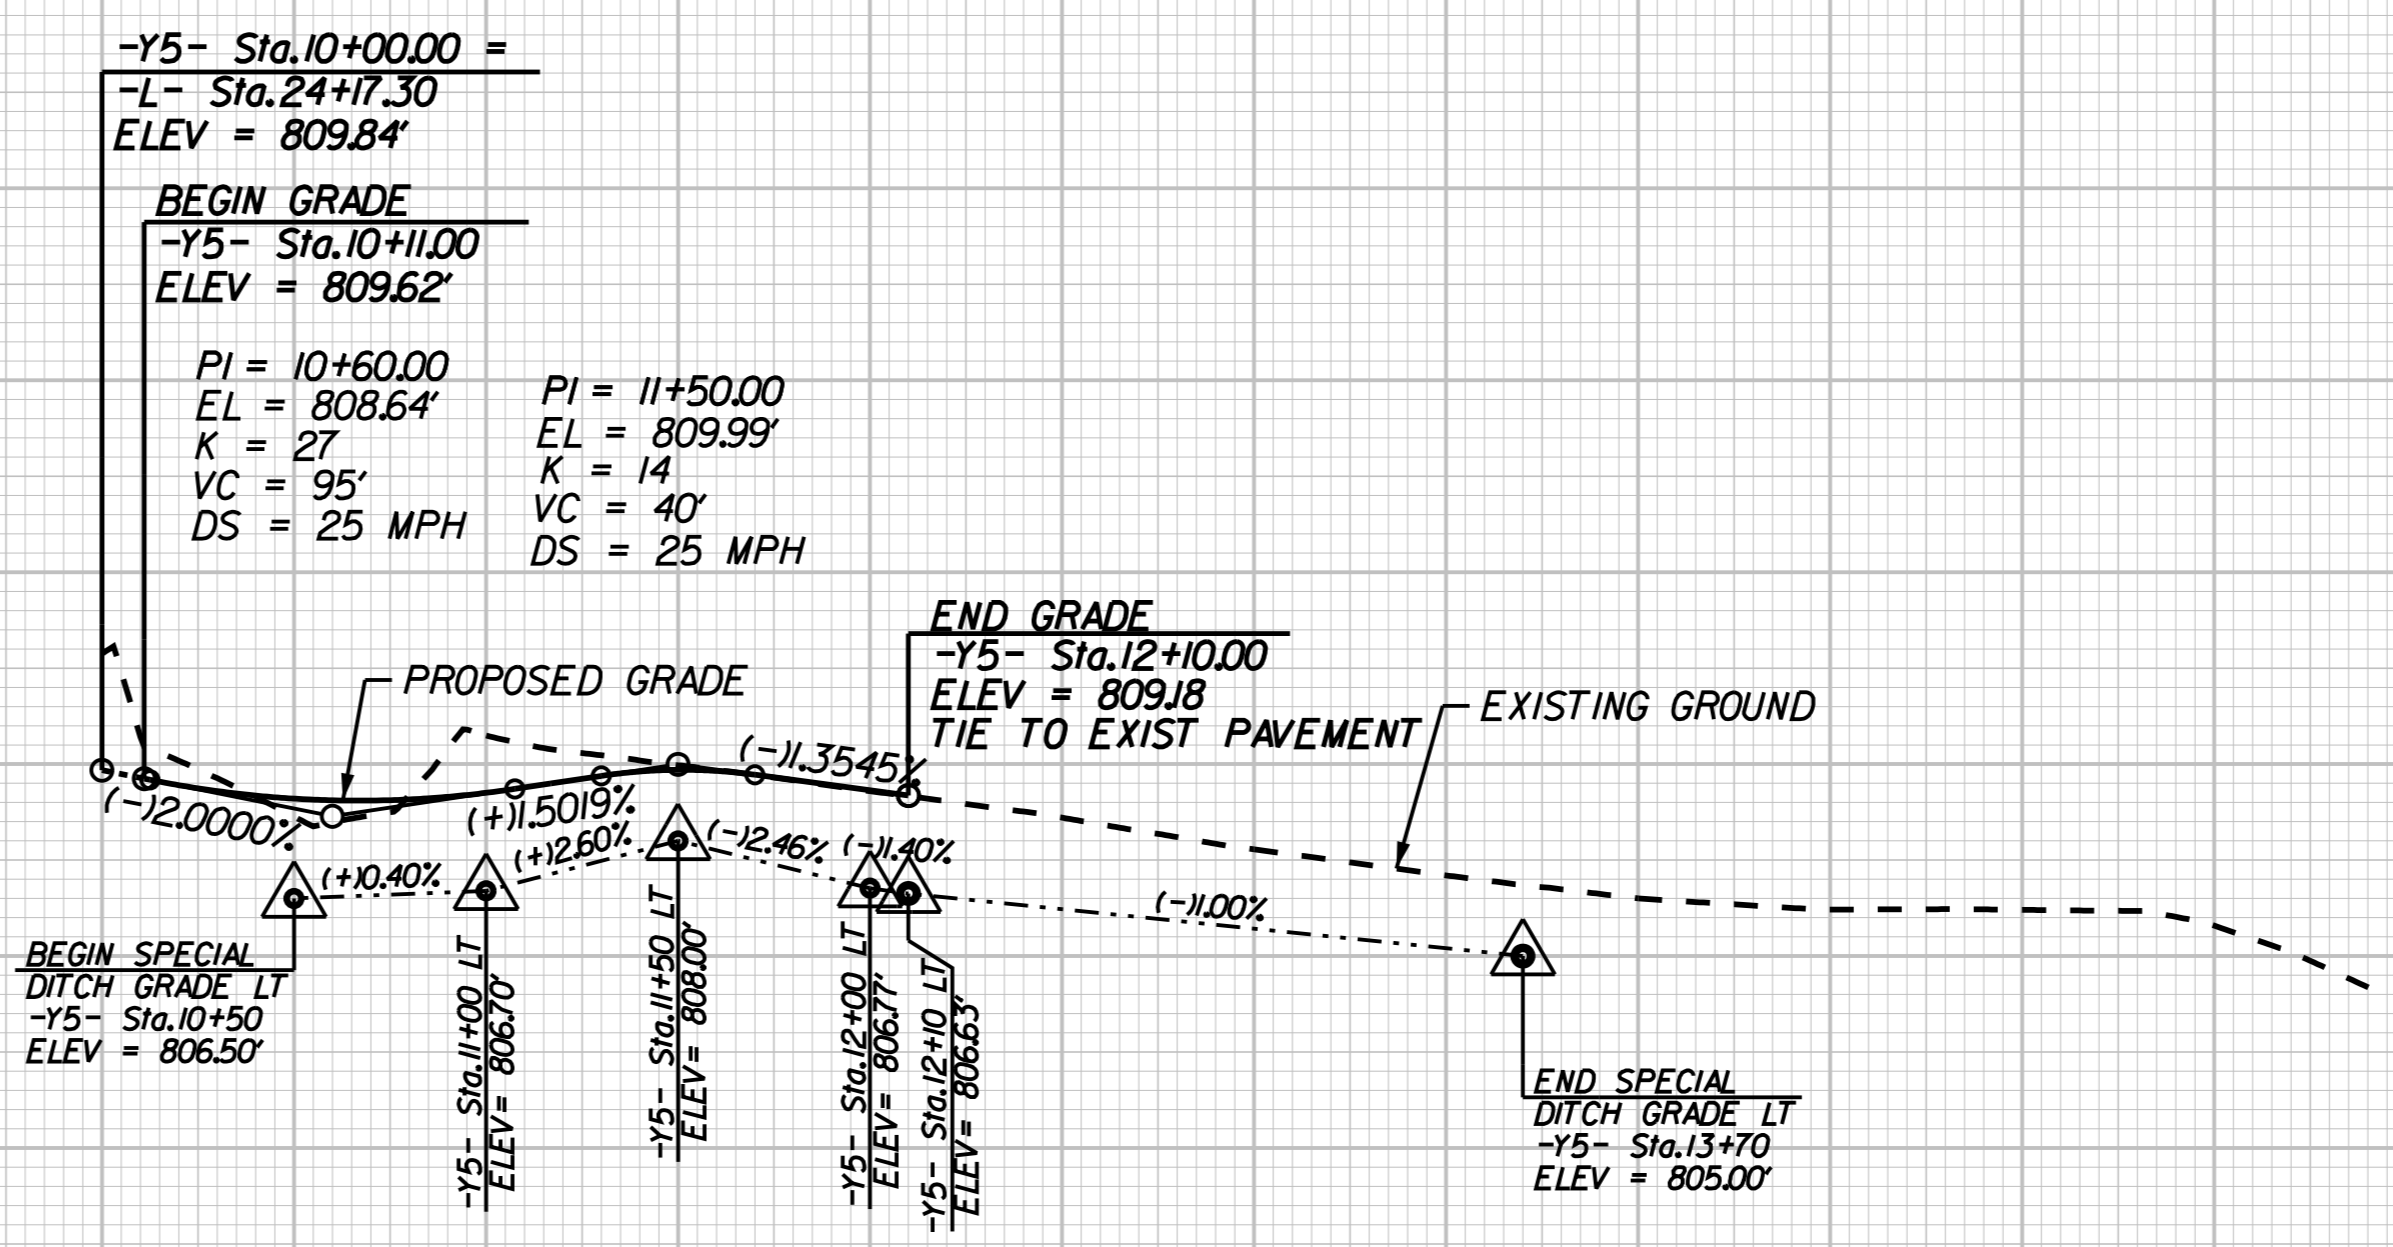

-Y5-


FOR -Y5- PLAN, SEE SHEET 6

10 11 12 13

810

800

790

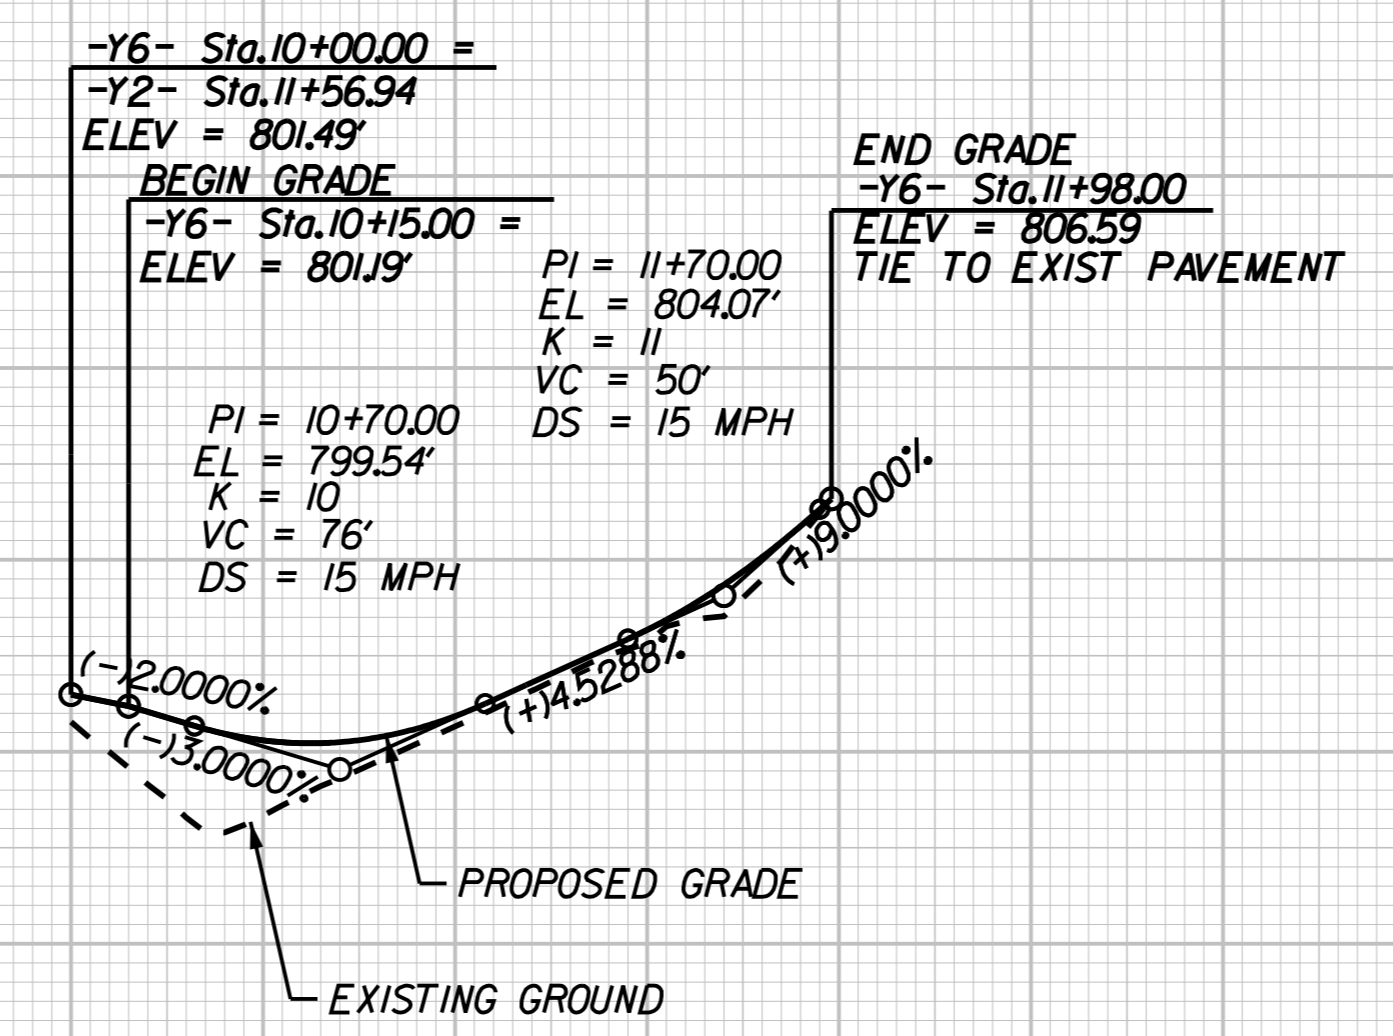

-Y6-

FOR -Y6- PLAN, SEE SHEETS 2B-3 & 4

10 11

2/02/2017