
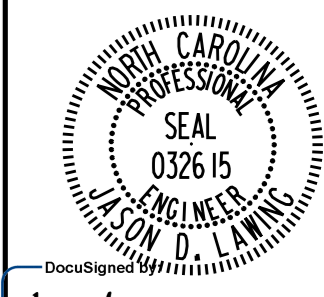
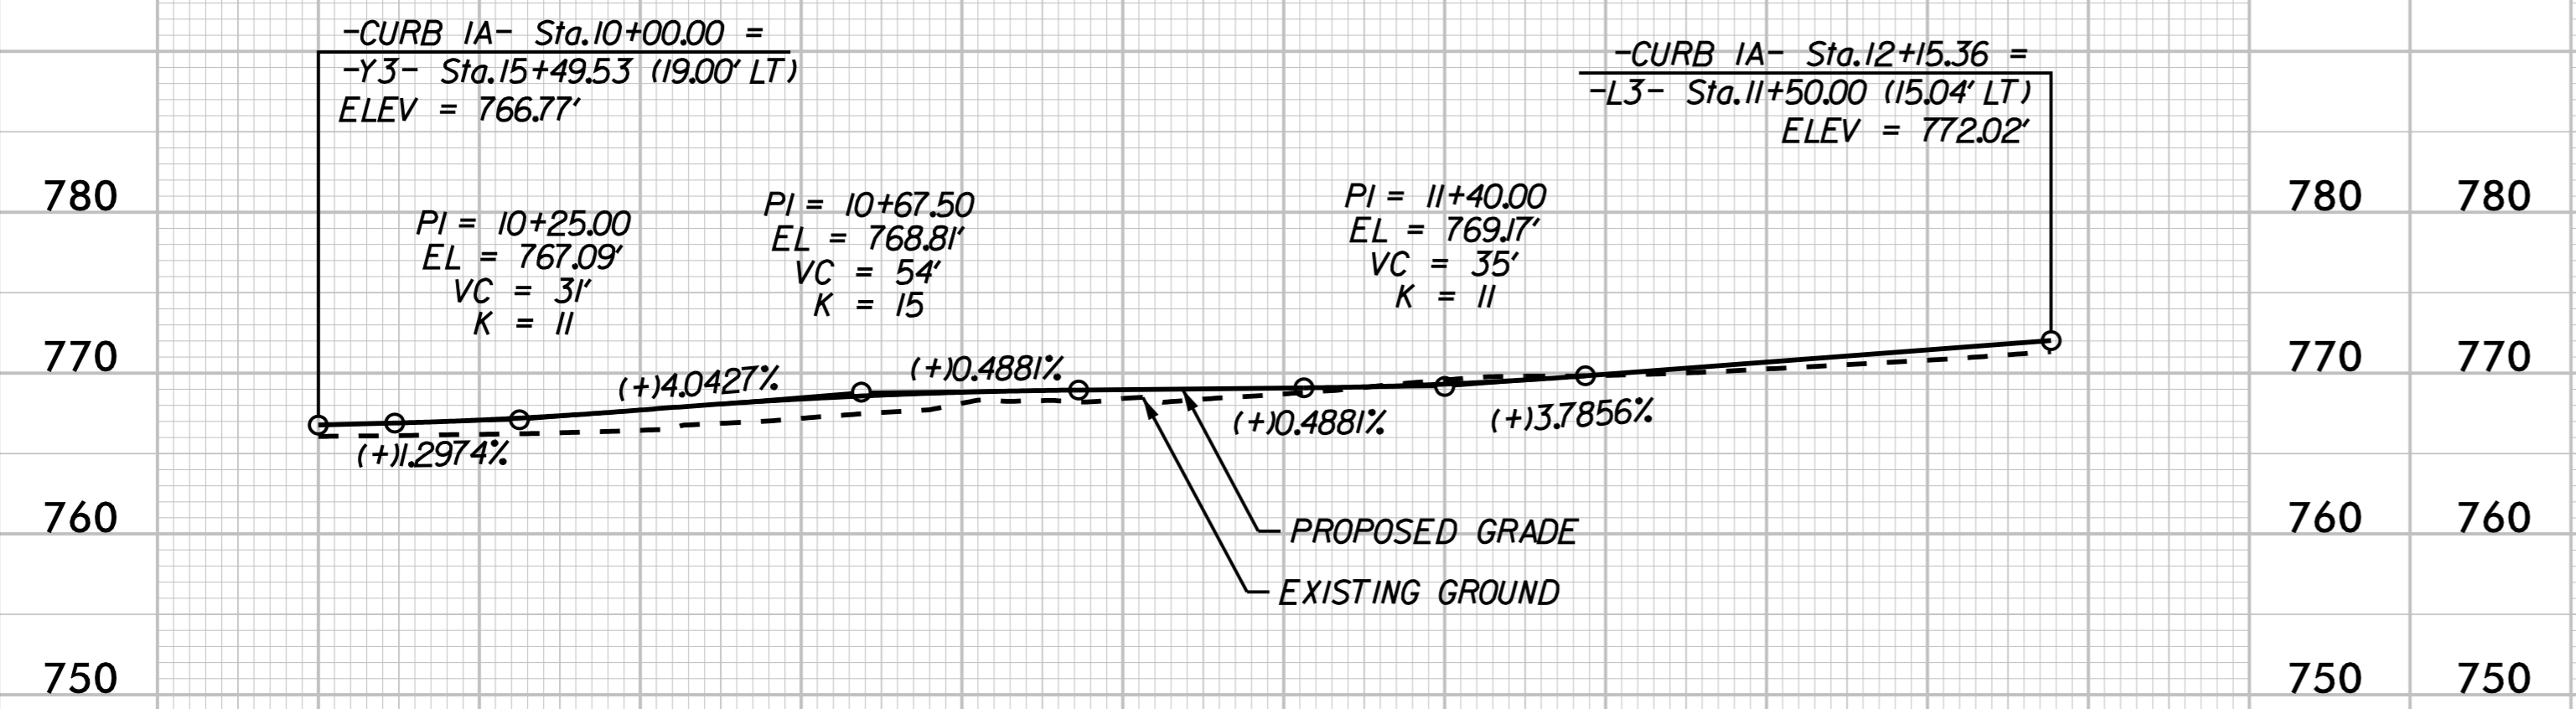



PROJECT REFERENCE NO. U-5907	SHEET NO. 2B-2
ROADWAY DESIGN ENGINEER	HYDRAULICS ENGINEER
	
DocuSigned by: Frank Masters 10/26/2023	DocuSigned by: Jason Lawing 10/26/2023

**DOCUMENT NOT CONSIDERED FINAL
UNLESS ALL SIGNATURES COMPLETED**



-CURB 1A-

FOR -CURB 1A- PLAN, SEE SHEET 2B-1

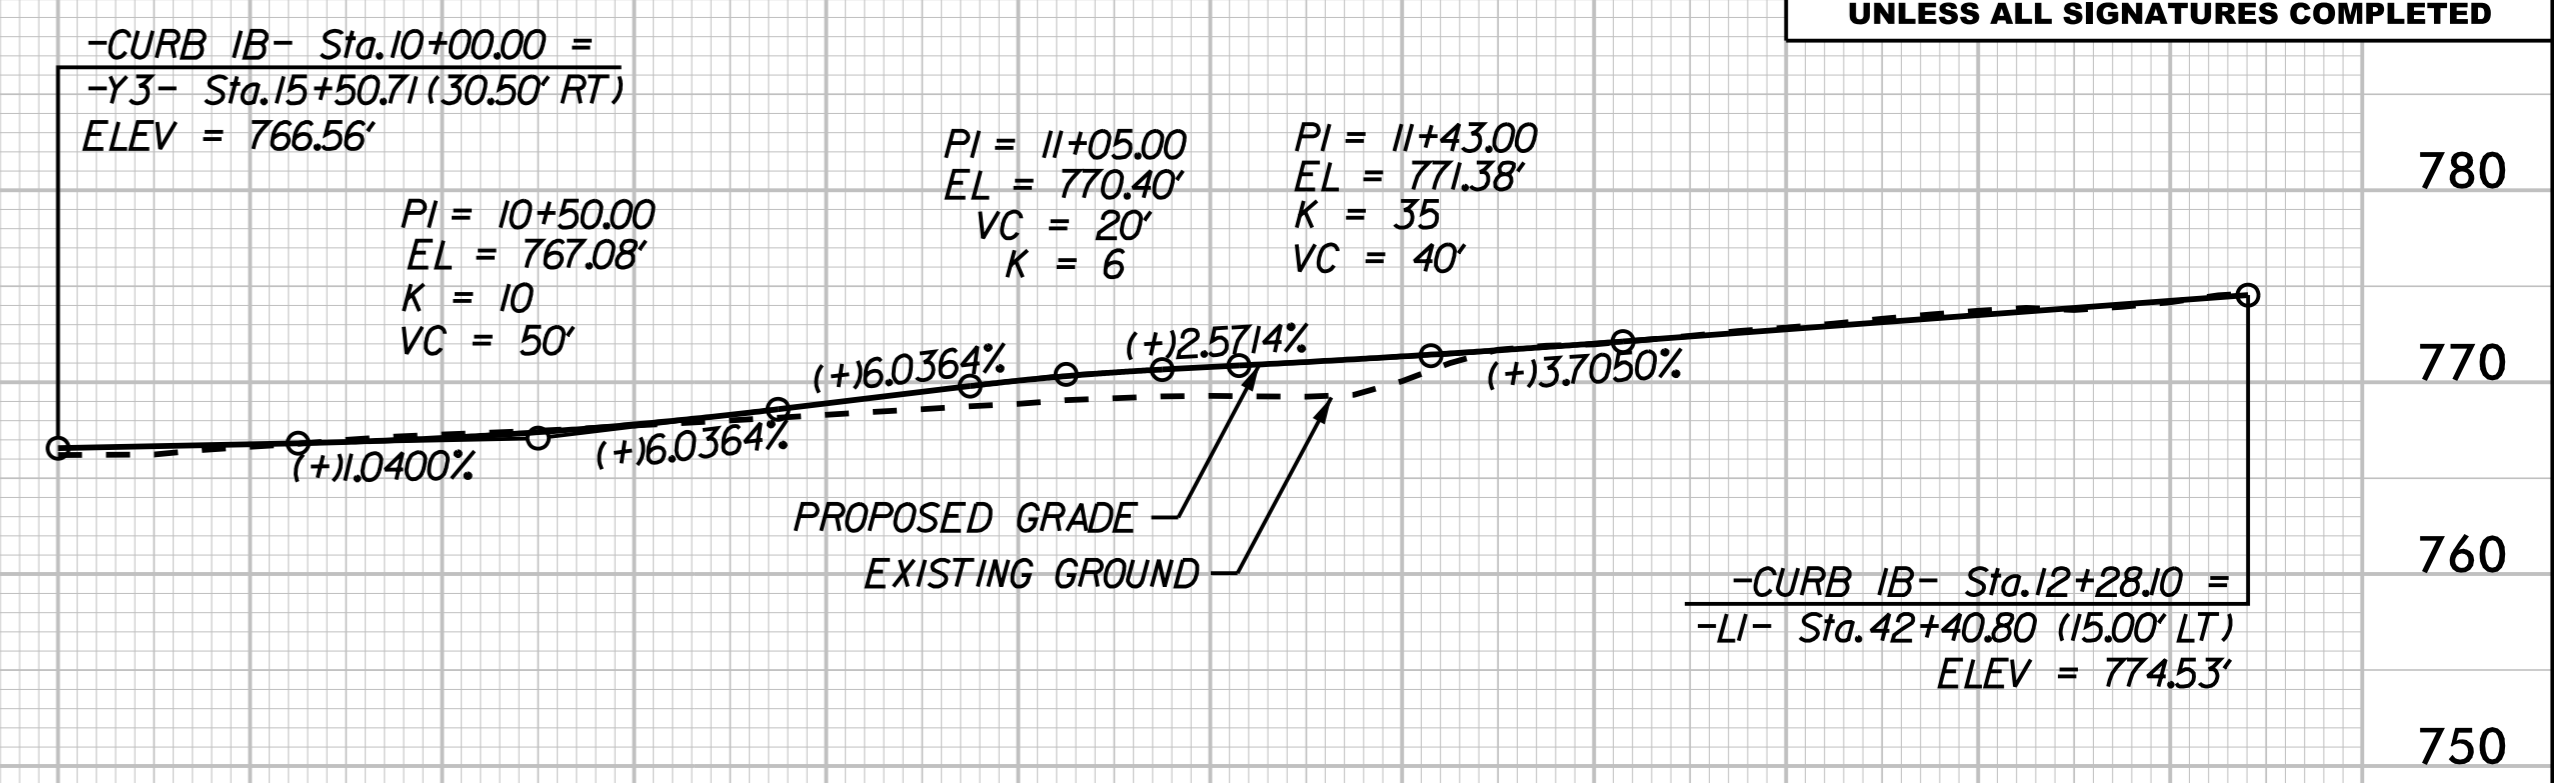


-CURB 1B-

FOR -CURB 1B- PLAN, SEE SHEET 2B-1


10 11 12

10 11 12

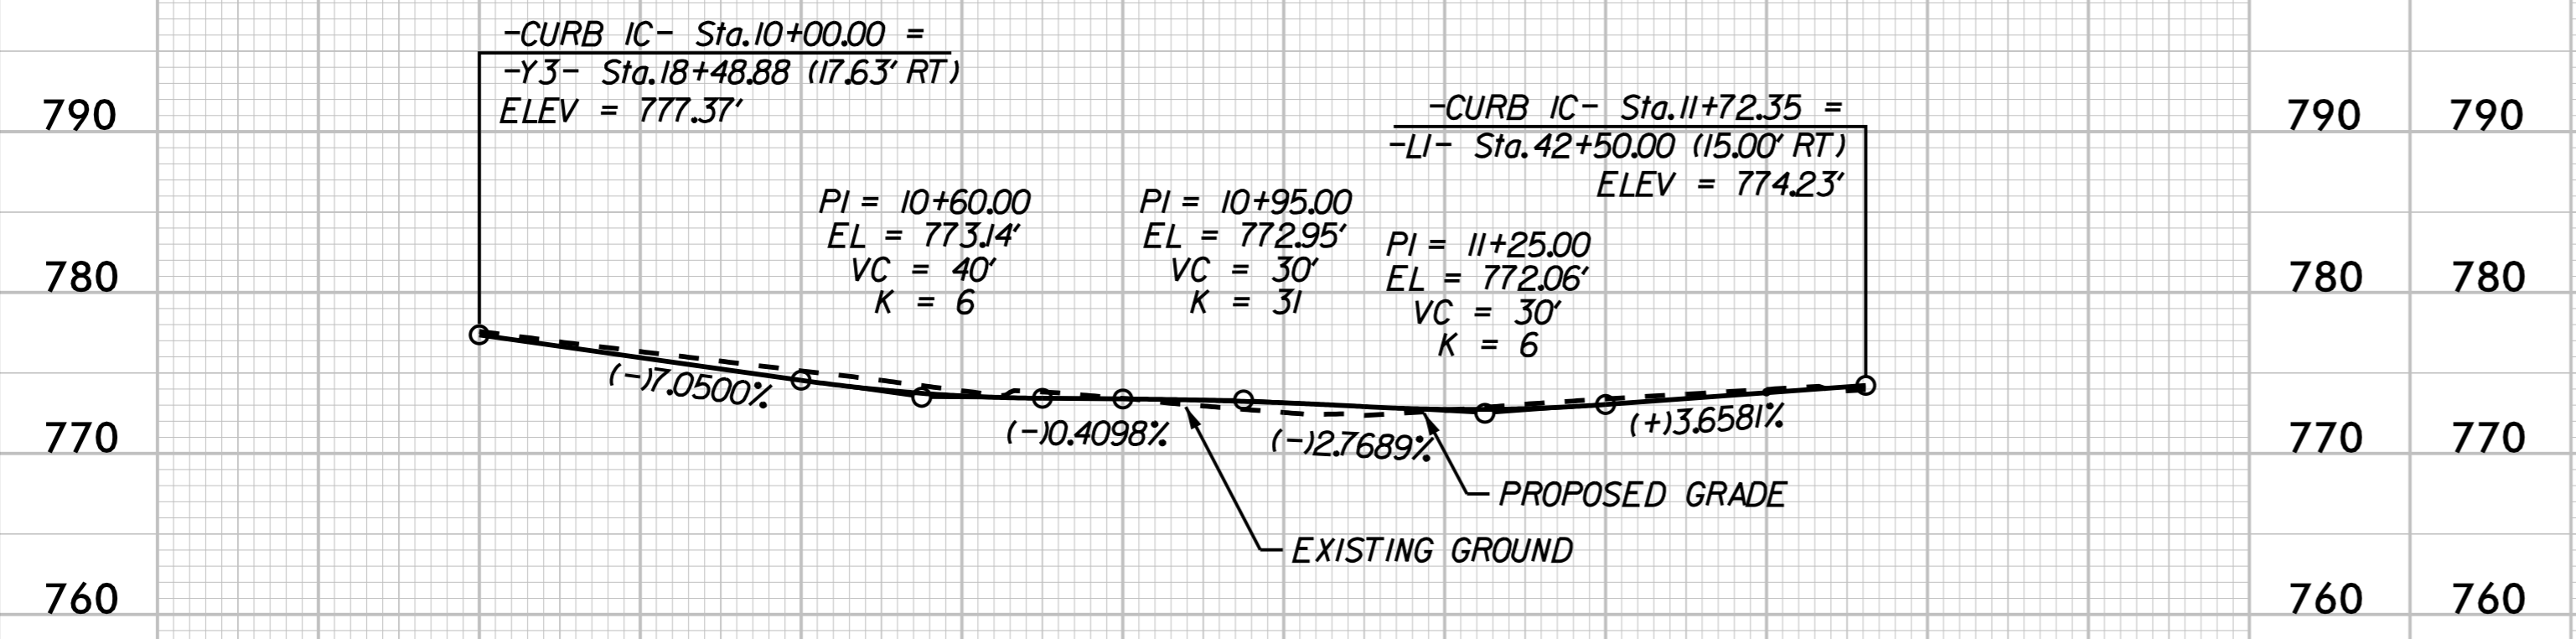

-CURB 1C-

FOR -CURB 1C- PLAN, SEE SHEET 2B-1

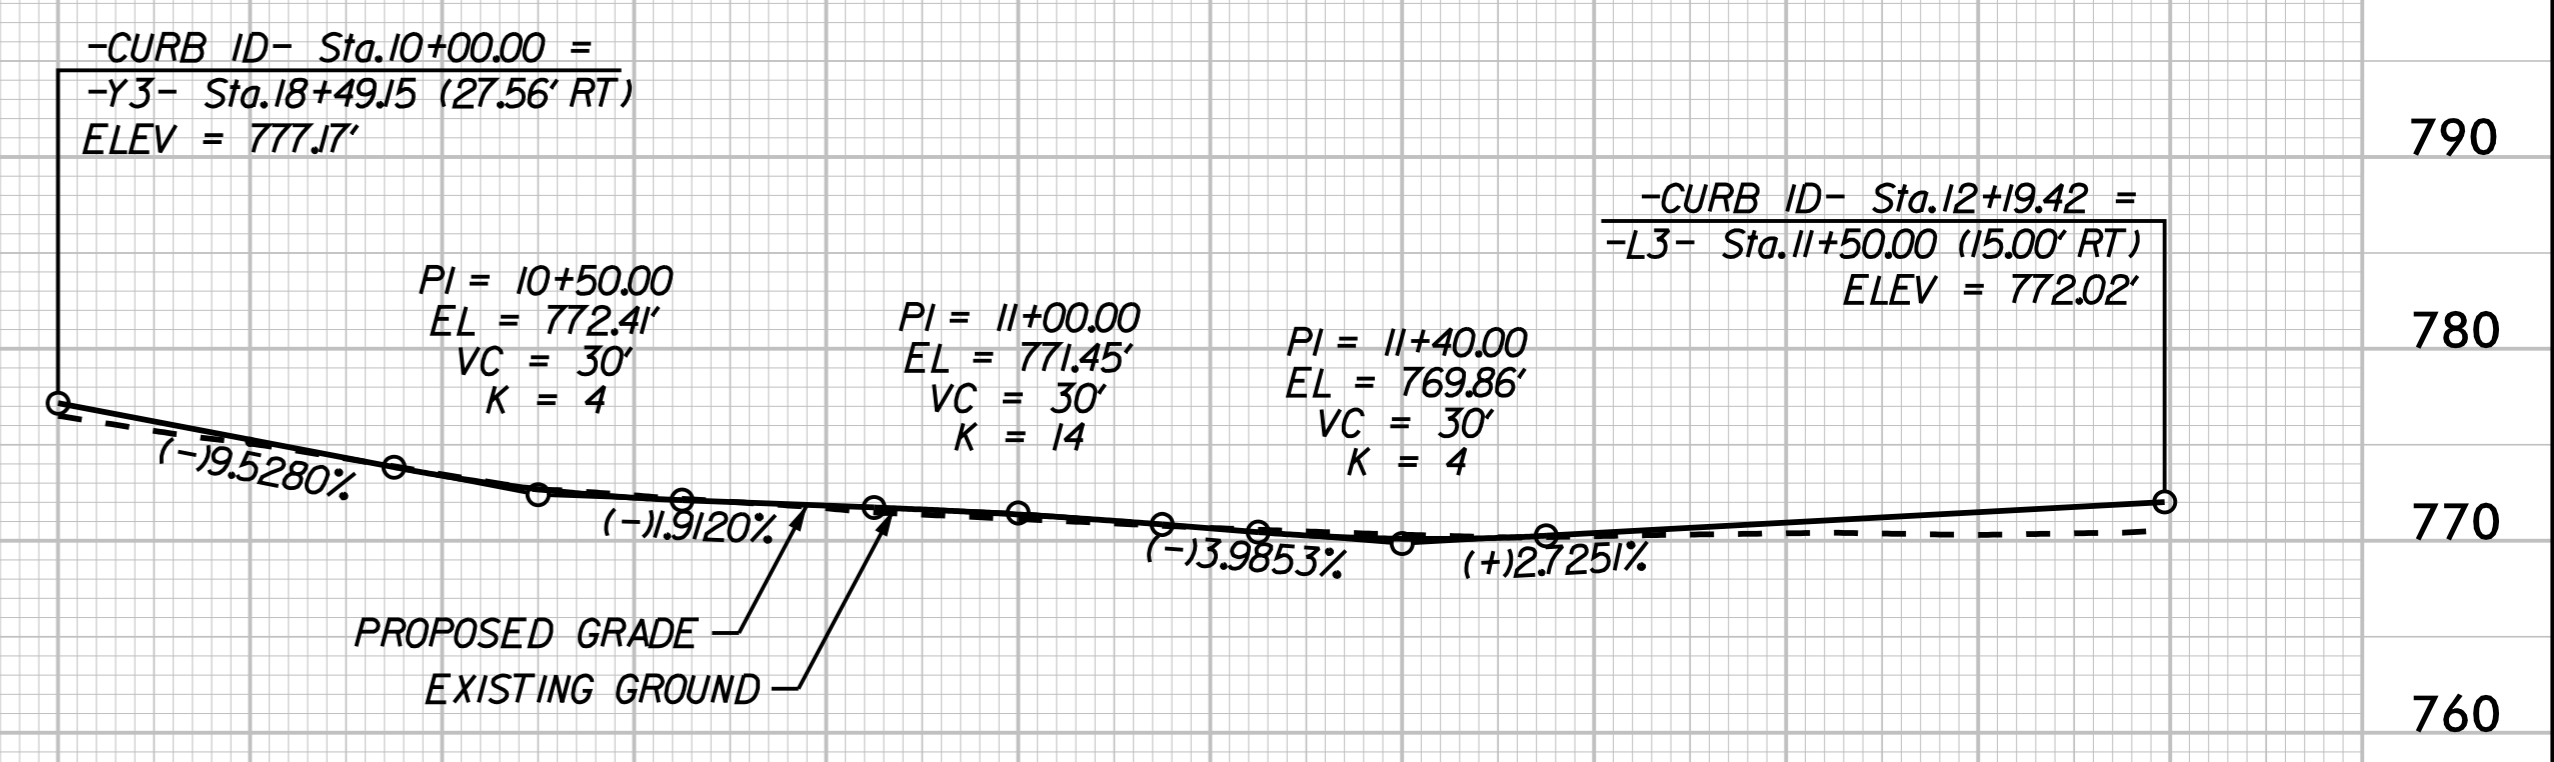

-CURB 1D-

FOR -CURB 1D- PLAN, SEE SHEET 2B-1

10 11 12

10 11 12